



Copyright exist on the designs and information shown on this drawing. No part of this drawing can be reproduced without written confirmation of Heppenstalls. This drawing should only be used for the purpose was issued for and should not be used for construction unless it is marked for construction. Heppenstalls must be notified should any discrepancies be found.

Revision

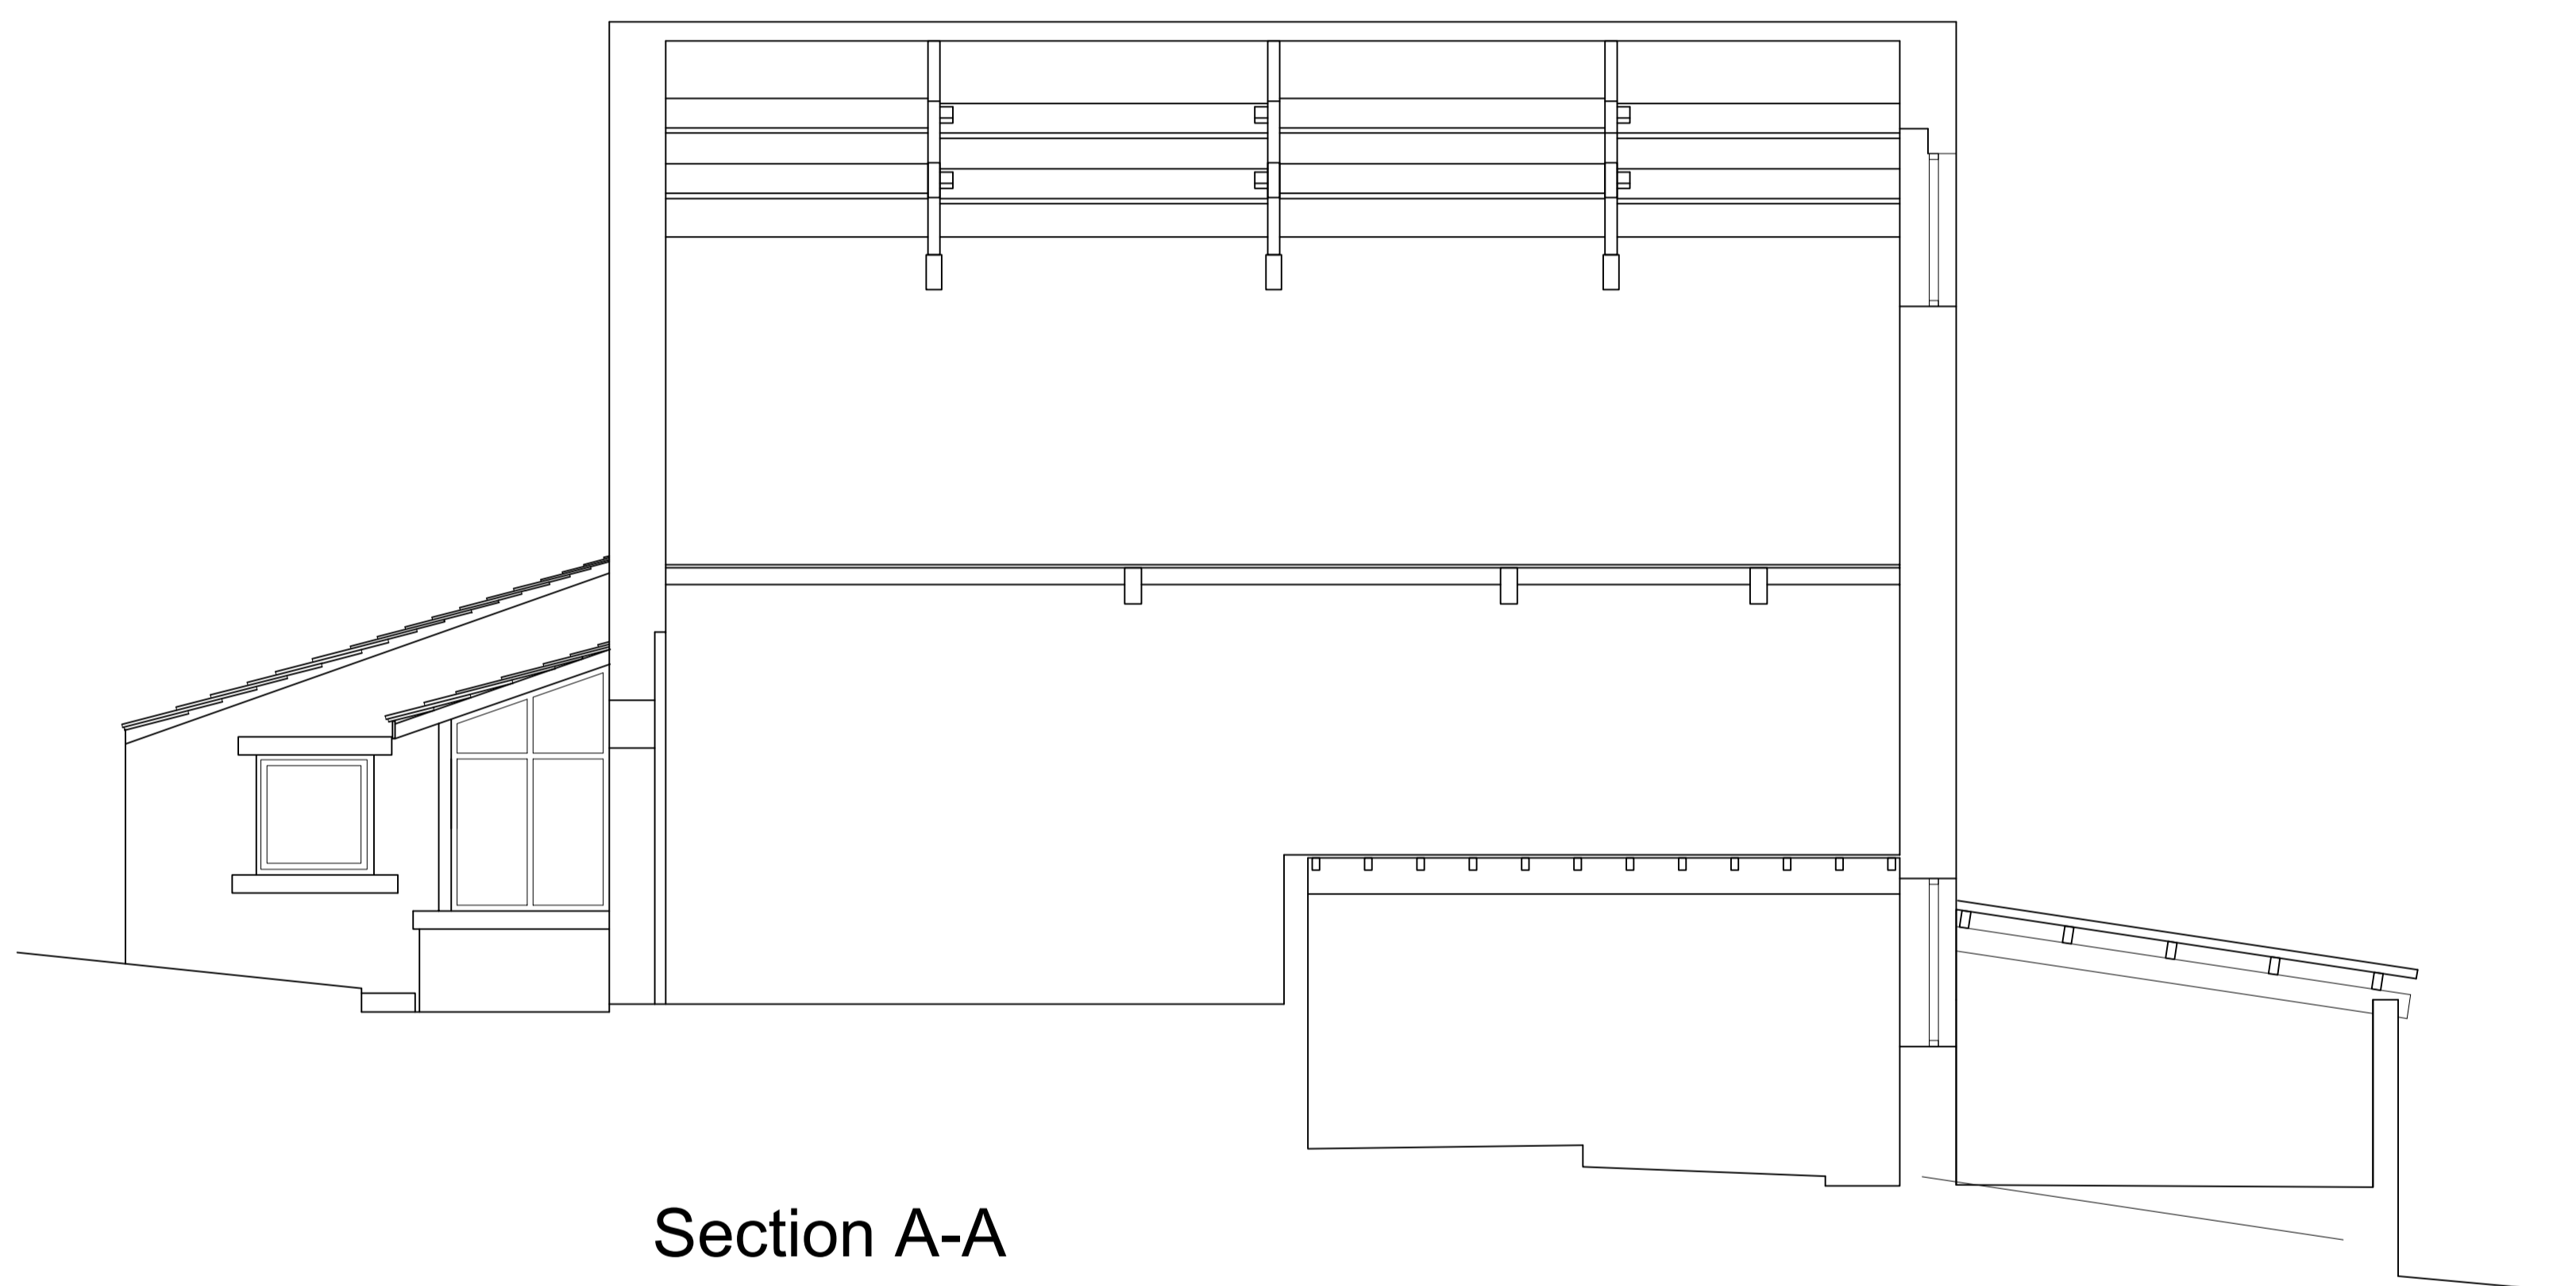


Section A-A

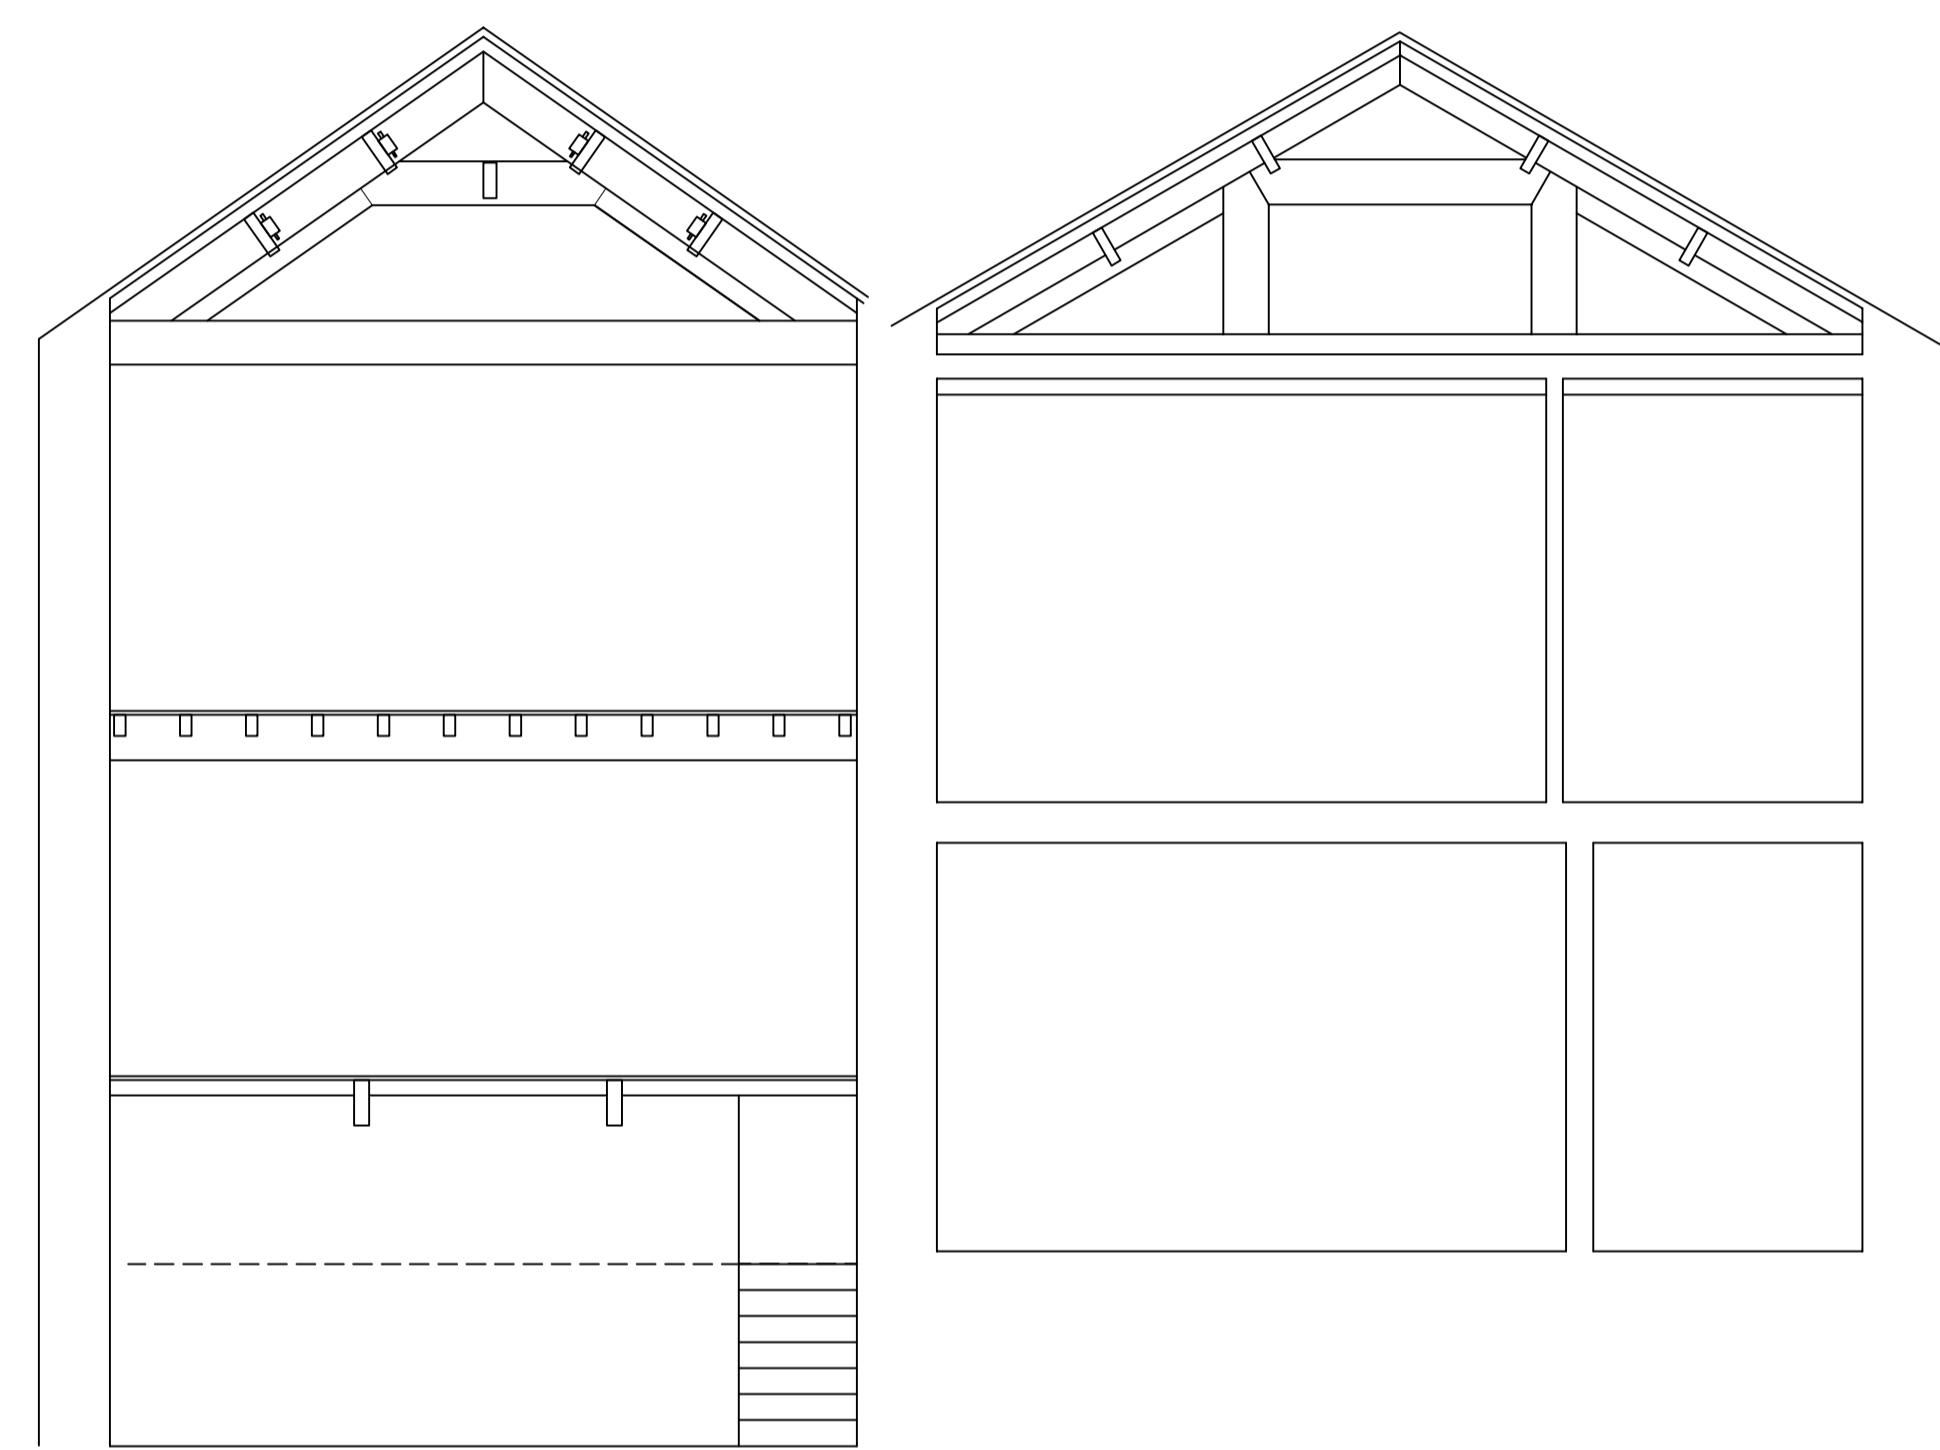

Section B-B

# Sections 1:50

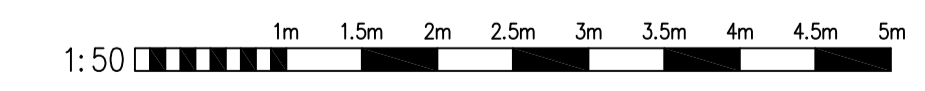

Client E. FINN		
Project 108 Lower Wellhouse, Golcar		
Drawing Survey Sections		
Number	Checked	Date
4266-01-04	Scale @ A1 1:50	10/2016

**HEPPENSTALLS**  
Chartered Architects & Surveyors

Architecture  
Surveying  
Planning  
Project Management

RIBA RICS

Allisons buildings, 135 Armitage Road Milsbridge,  
Huddersfield, HD3 4JY tel: 01484 658411  
projects@heppenstalls.net www.heppenstalls.net



Z:\Fin F4266\DWSS4266\01 SURVEY.dwg 10/20/2016 11:10:30 AM AYC: ddf\Factor\land.nc3 A1 1:1