



Copyright exist on the designs and information shown on this drawing. No part of this drawing can be reproduced without written confirmation of Heppenstalls. This drawing should only be used for the purpose was issued for and should not be used for construction unless it is marked for construction. Heppenstalls must be notified should any discrepancies be found.


Revision
 A 28-10-2016 Client revisions.
 B 07-11-2016 Existing PVC amended to timber effect
 C 12-01-2017 Lean-to extension.

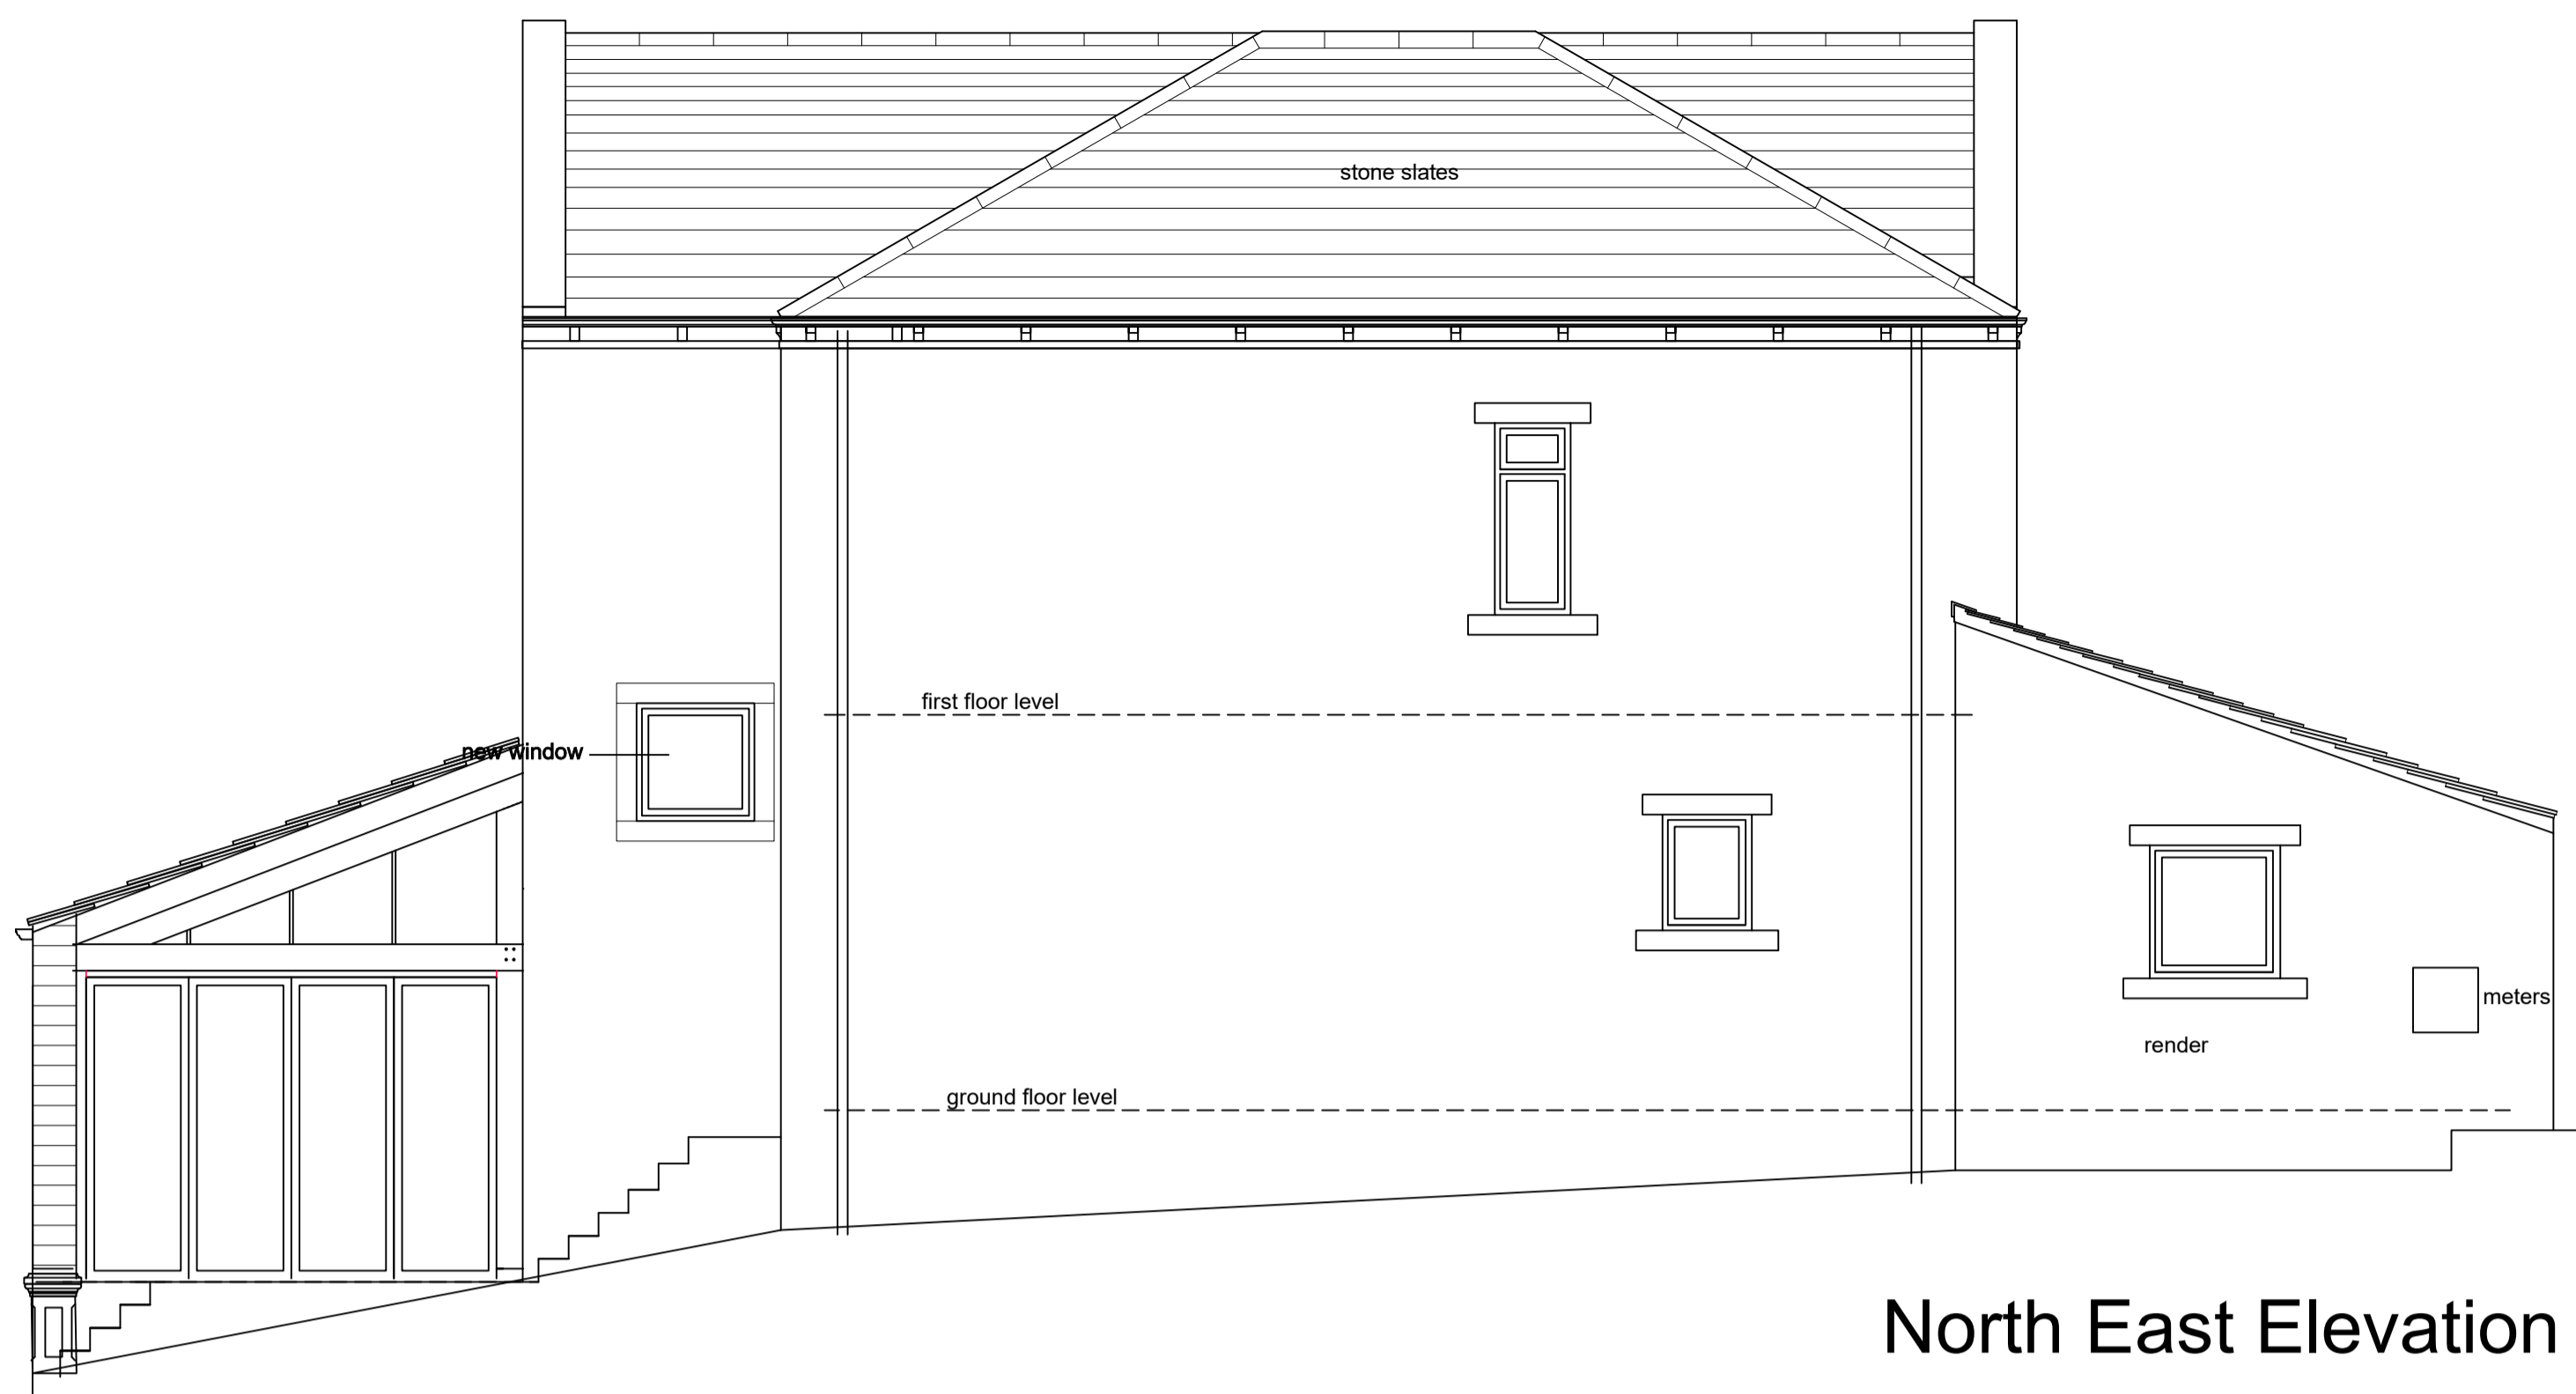

North East Elevation

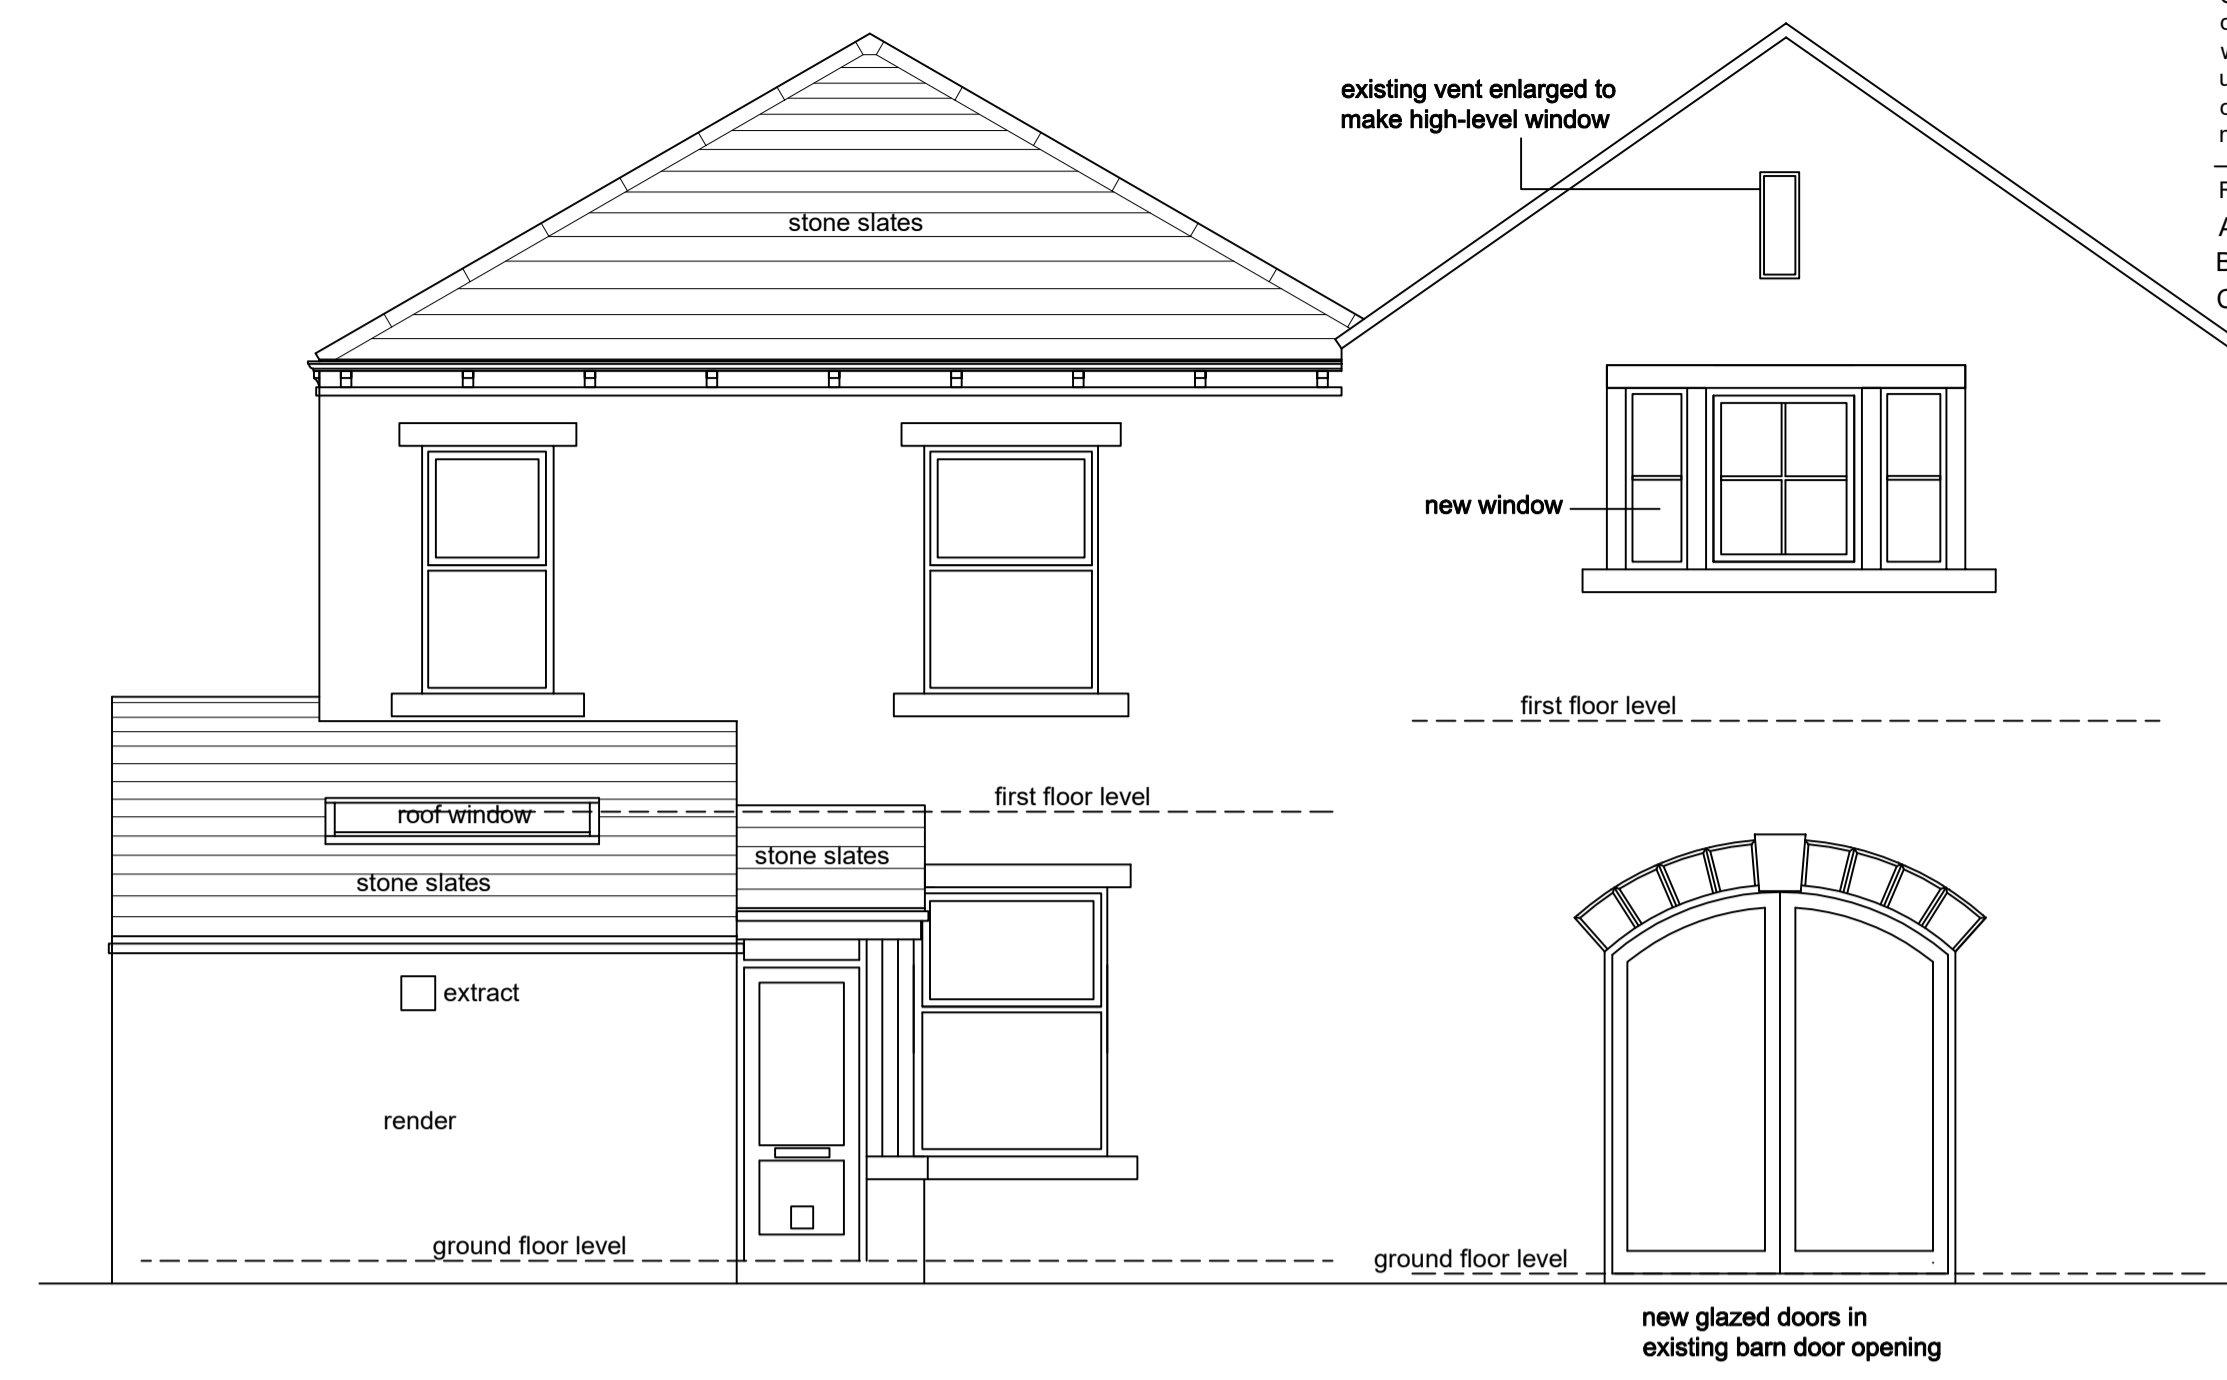

North West Elevation

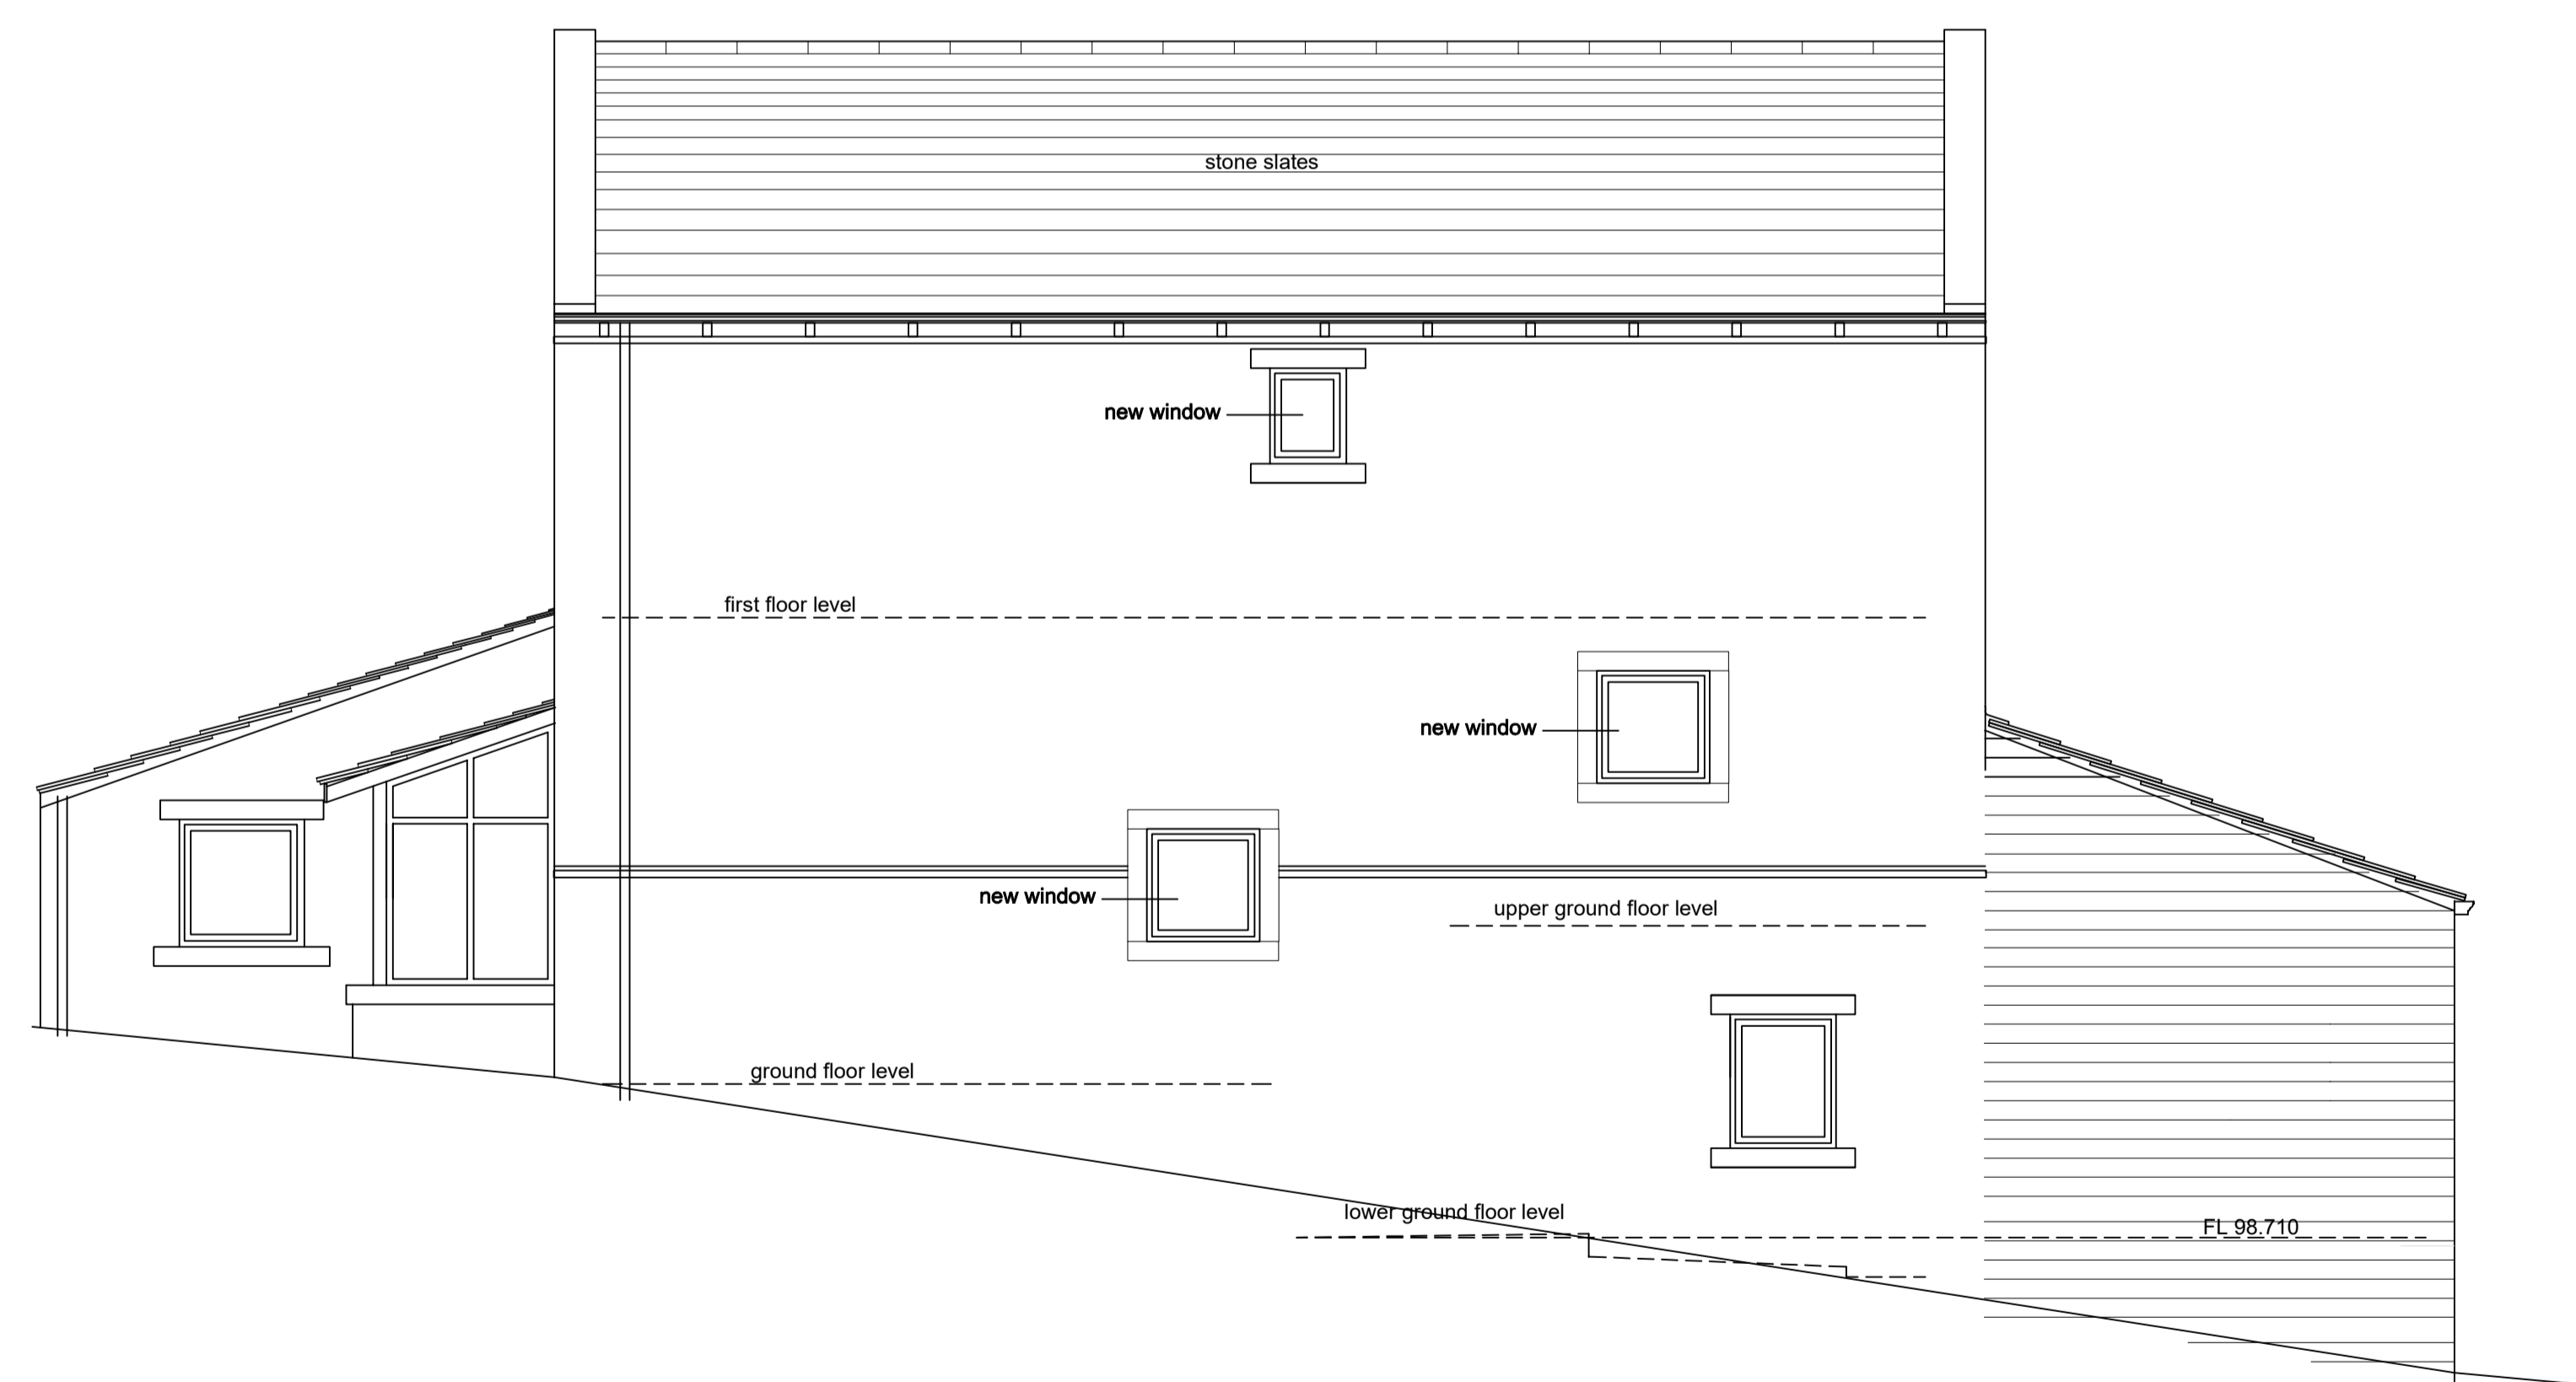


South West Elevation

Material Notes
 Walls; Natural Stone to match existing
 Roof ; Natural stone slate to match existing
 Gutters & Fall Pipes; Black PVCu to match existing
 Windows; Double glazed timber effect PVC to match existing
 Door; Double glazed white Powder coated aluminium.

Elevations 1:50



South East Elevation

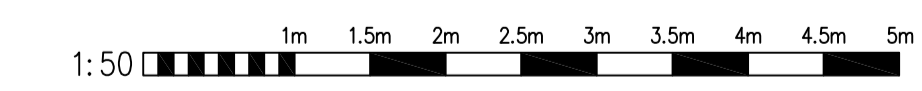

Client	E. FINN	
Project	108 Lower Wellhouse, Golcar	
Drawing	Sketch Scheme Elevations	
Number	4266-02-03C	Checked Scale @ A1 1:50
Date	10/2016	

HEPPENSTALLS
 Chartered Architects & Surveyors

Architecture
 Surveying
 Planning
 Project Management

RIBA RICS

Allisons buildings, 135 Armitage Road Milnsbridge,
 Huddersfield, HD3 4JY tel 01484 658411
 projects@heppenstalls.net www.heppenstalls.net

Planning