

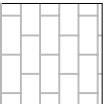
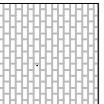
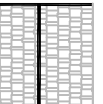
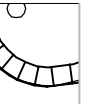
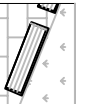
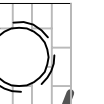
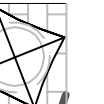
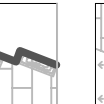
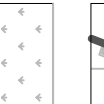
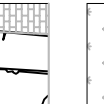
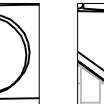
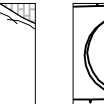


LEGEND

- 
Proposed Yorkstone Flags
- 
Proposed Cobble Setts
- 
Proposed Parking Bays - Plastic Grid With Gravel
- 
Proposed Resin Bonded Gravel
- 
Proposed Bitmac Surfacing To Access
- 
Proposed Yorkstone wall and Coping
- 
Proposed Steel Seats
- 
Proposed Timber Tables and Chairs
- 
Proposed Canvas Parasol
- 
Proposed Ornamental Pot Plants
- 
Proposed Climbers
- 
Proposed Grass
- 
Proposed Hedges
- 
Proposed Shrub / Ground cover planting
- 
Proposed Trees
- 
Existing Trees

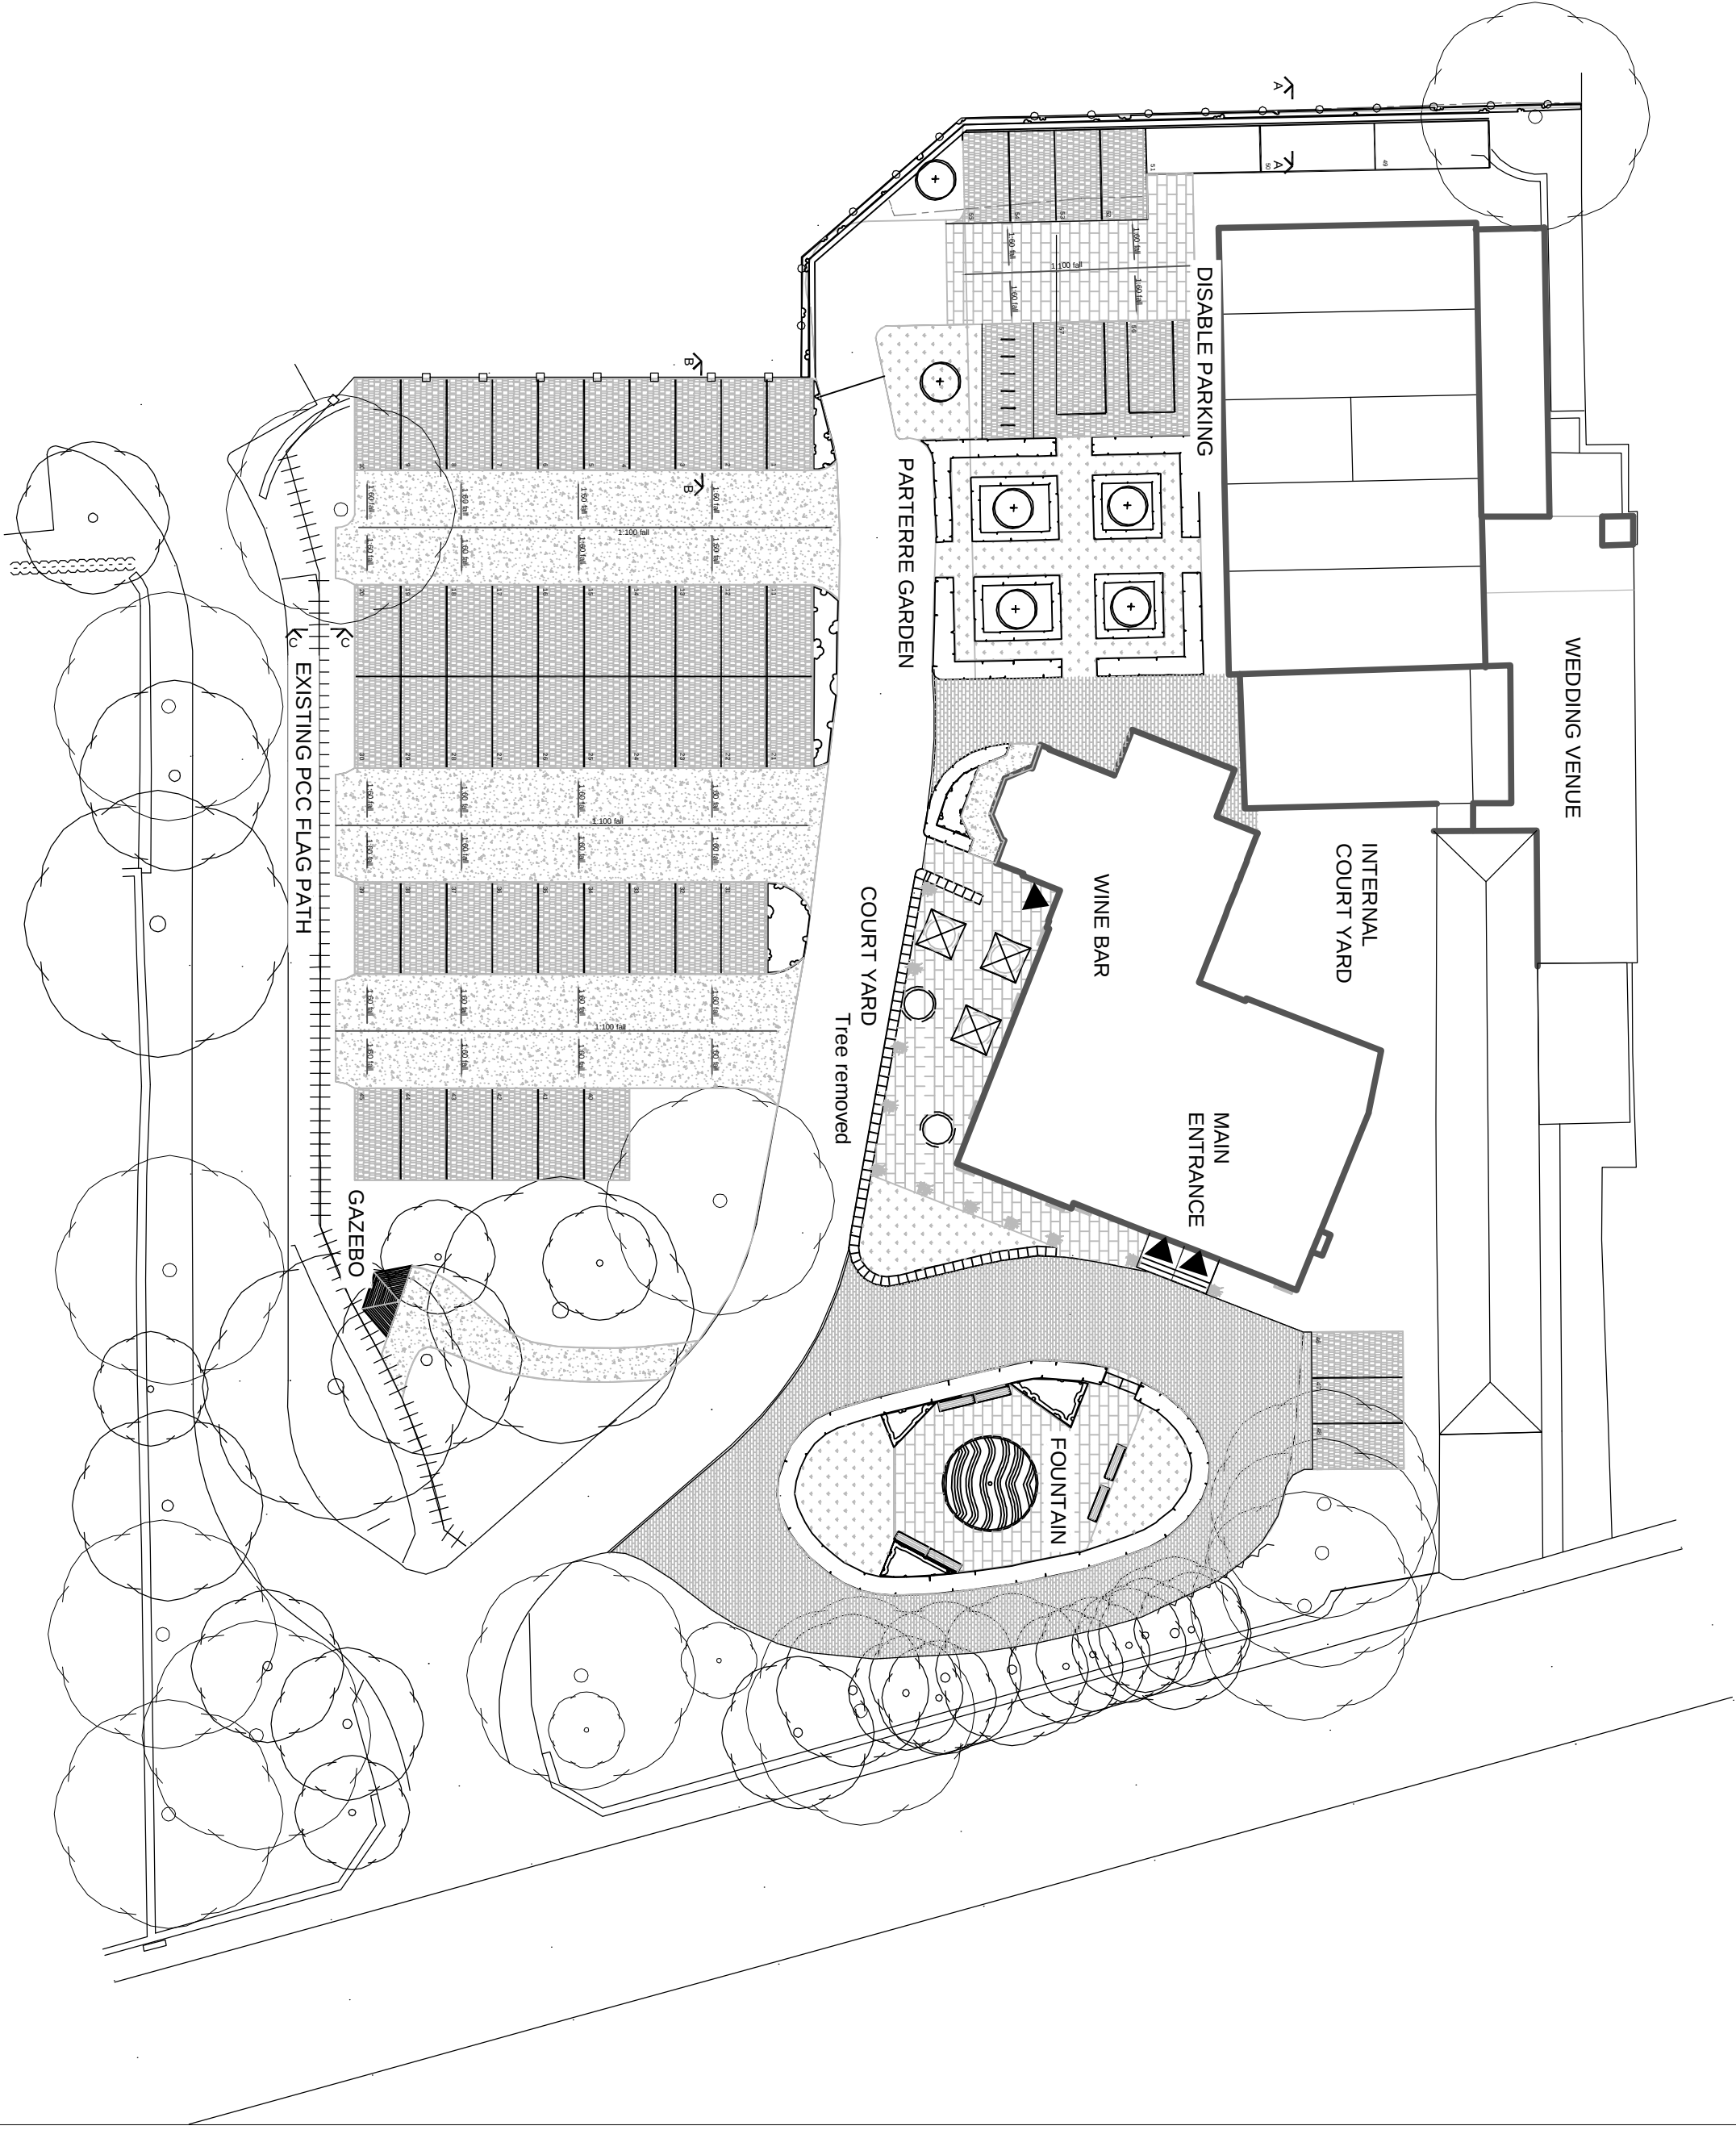

PLAN SHOWING TREES REMOVED

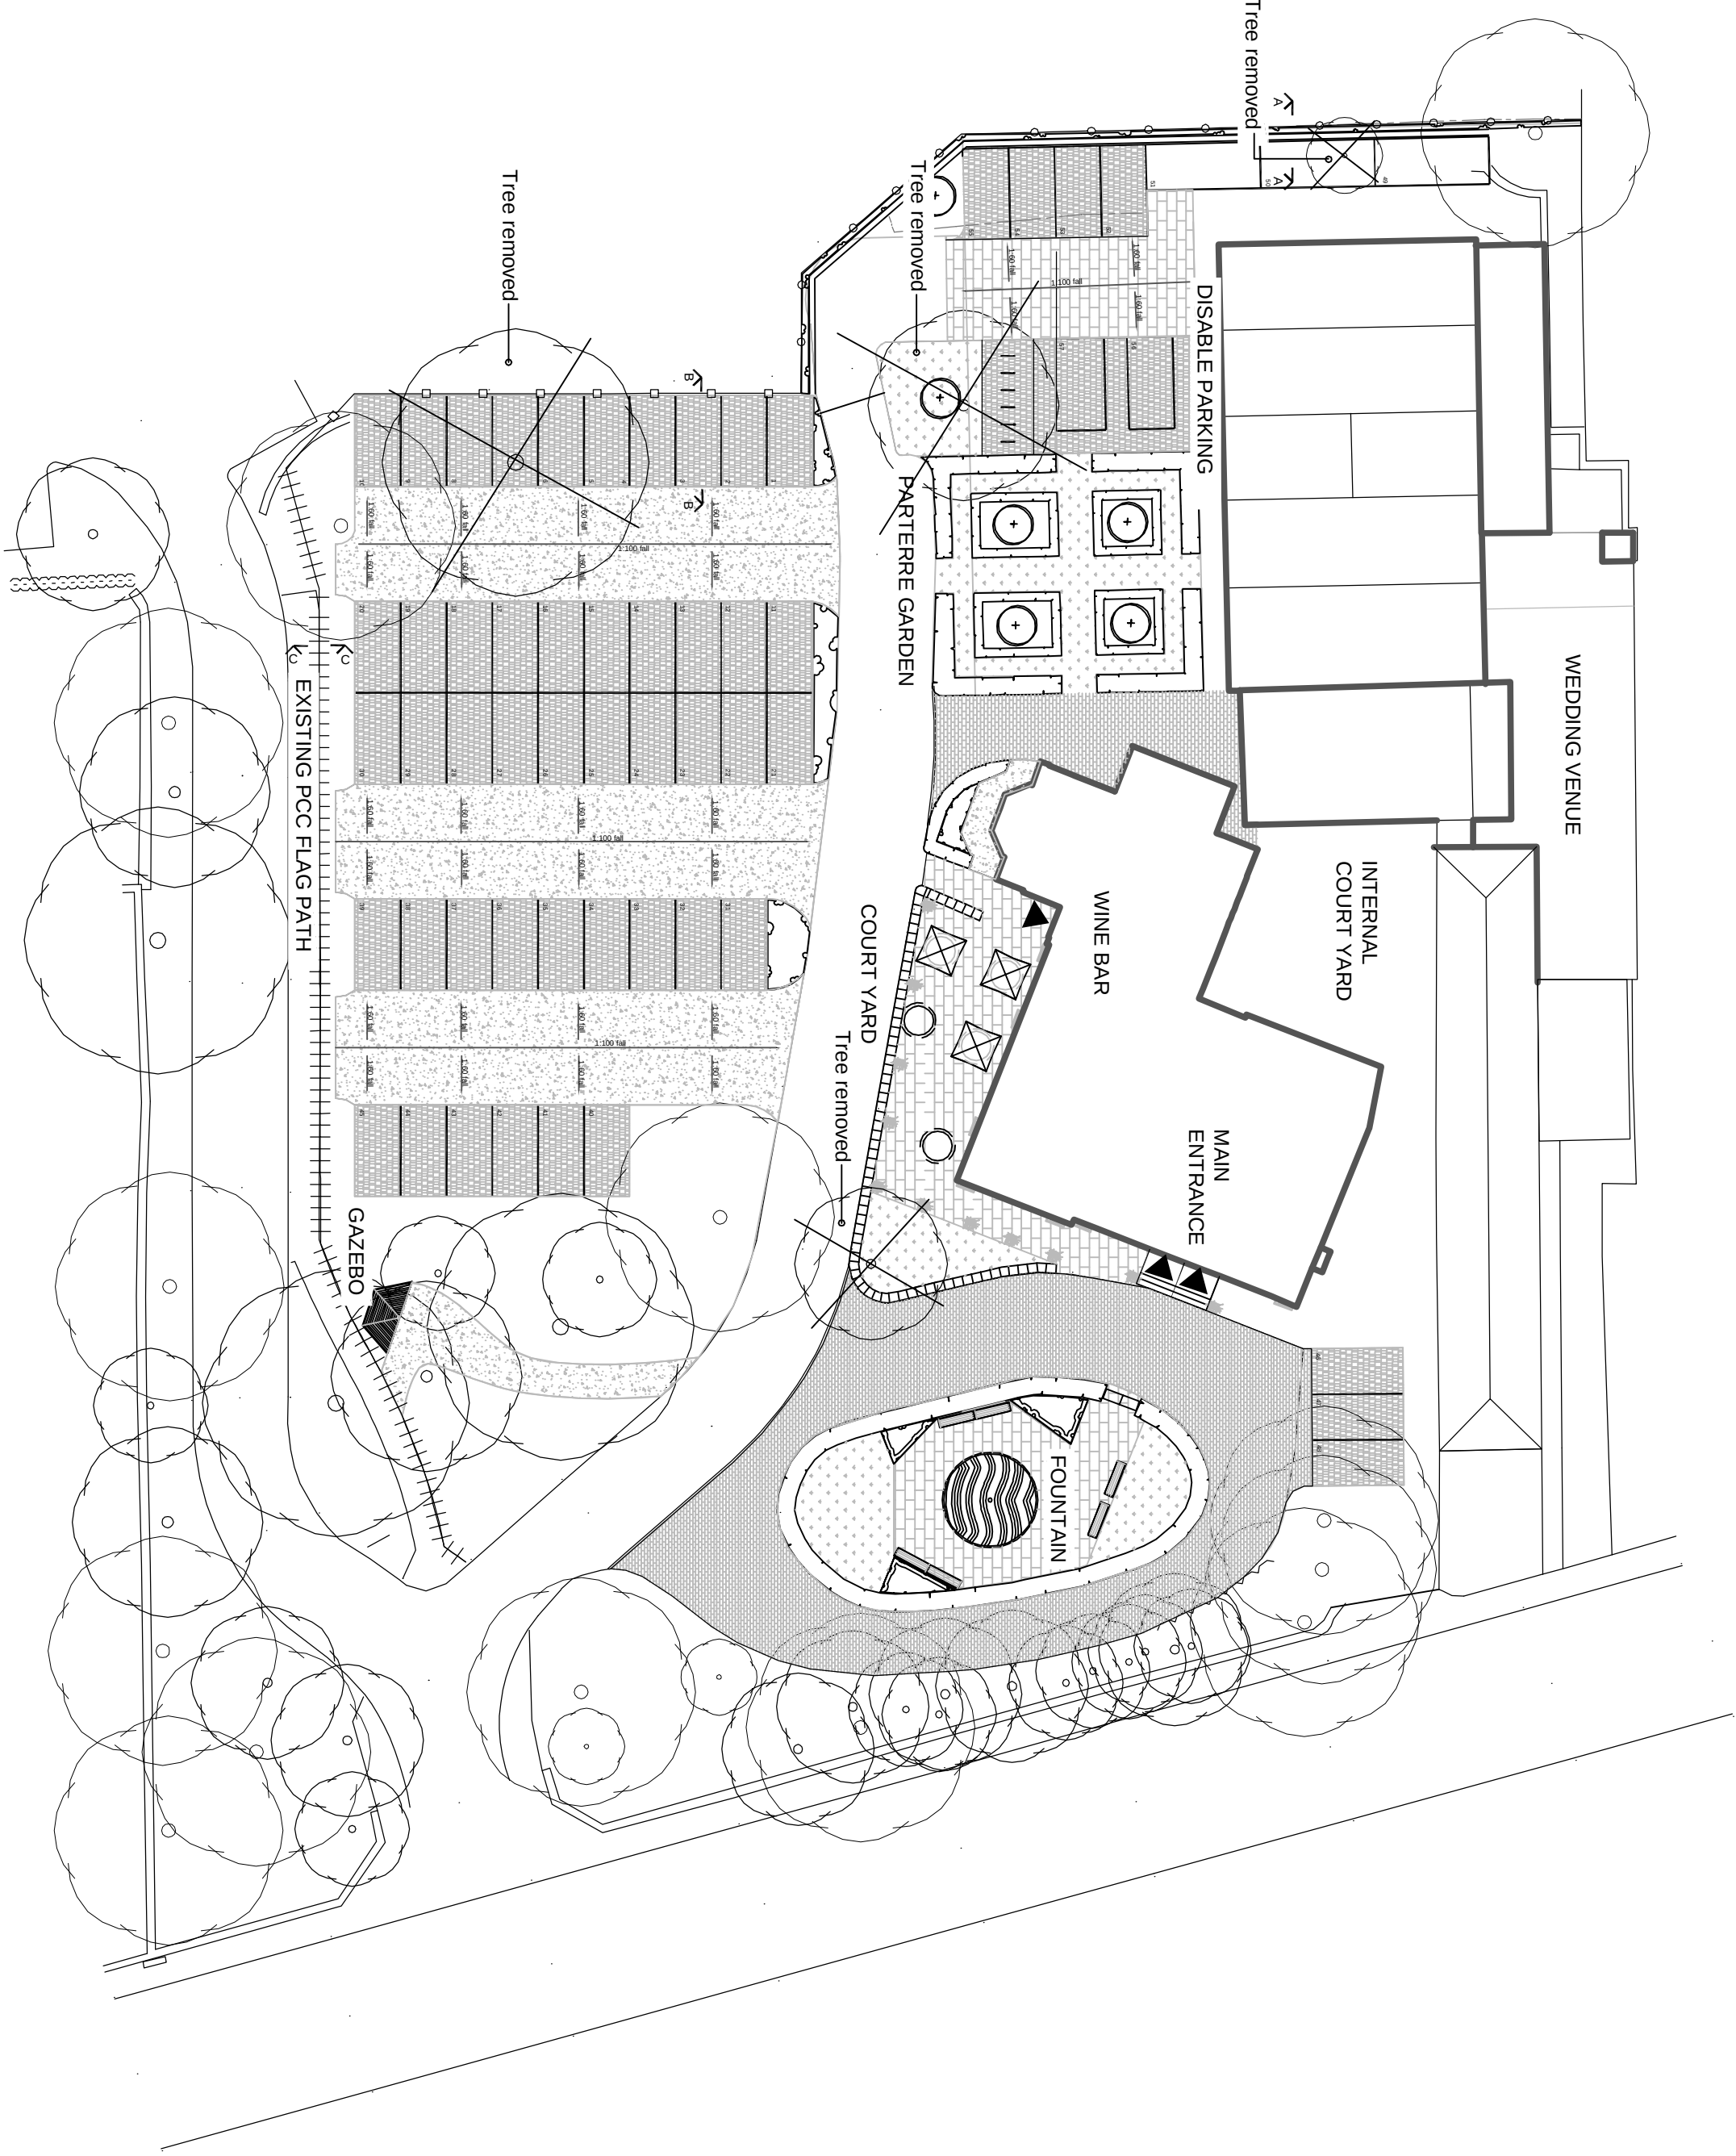

PLAN SHOWING TREES THAT ARE TO BE REMOVED

Plan Showing Trees Removed

LIDGET STREET

SCALE: NTS @ A1

Drawing No. 0010/03

MARK KNIGHT cml
LANDSCAPE SERVICES
SCHIEHALLION
HALIFAX ROAD
TRIANGLE
SOVERBY BRIDGE
HX6 3HH