


Detail 1: (See dwg. 0010/01)
Blackburn benches.

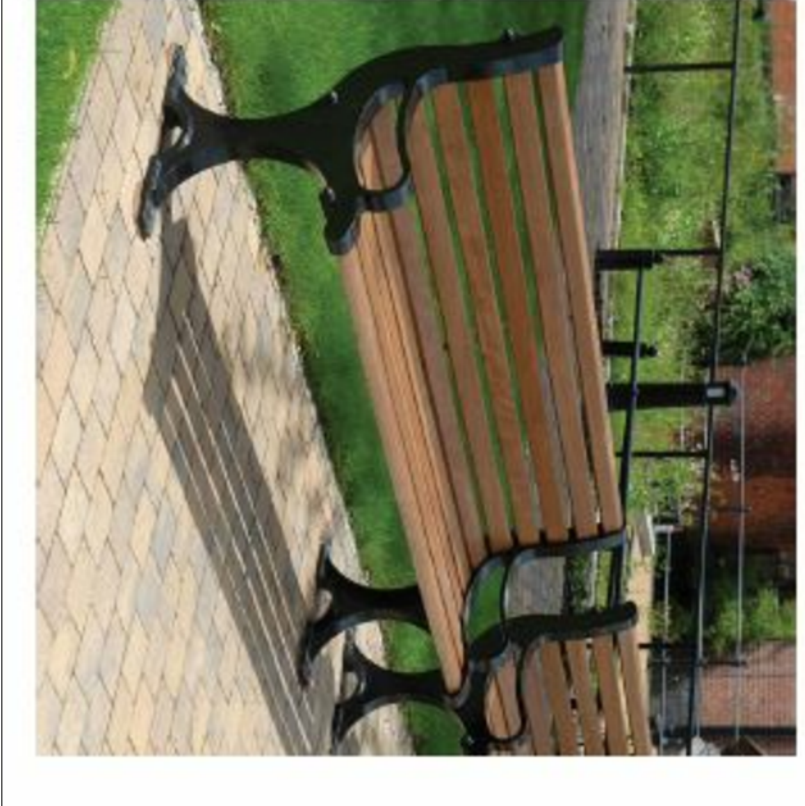

Blackburn Seat

BX 2047-BP


Dimensions:

- Length: 1800mm
- Width: 605mm
- Height: 840mm
- Weight: 88kg


Options:

- Available with either mild steel or recycled plastic slats - F.O.A
- Highlighting and crests are available at an extra cost


Price per single cast iron framed seat painted in a single standard Broads colour only.

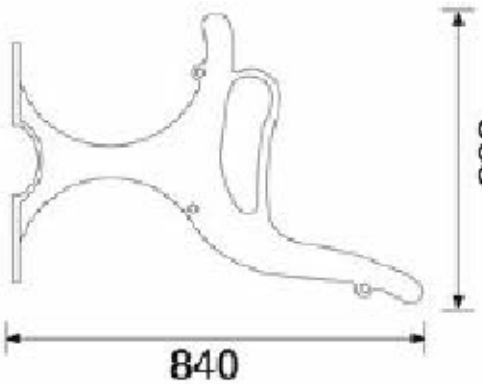


Detail 4: (See dwg. 0010/01)
Cycle Rack

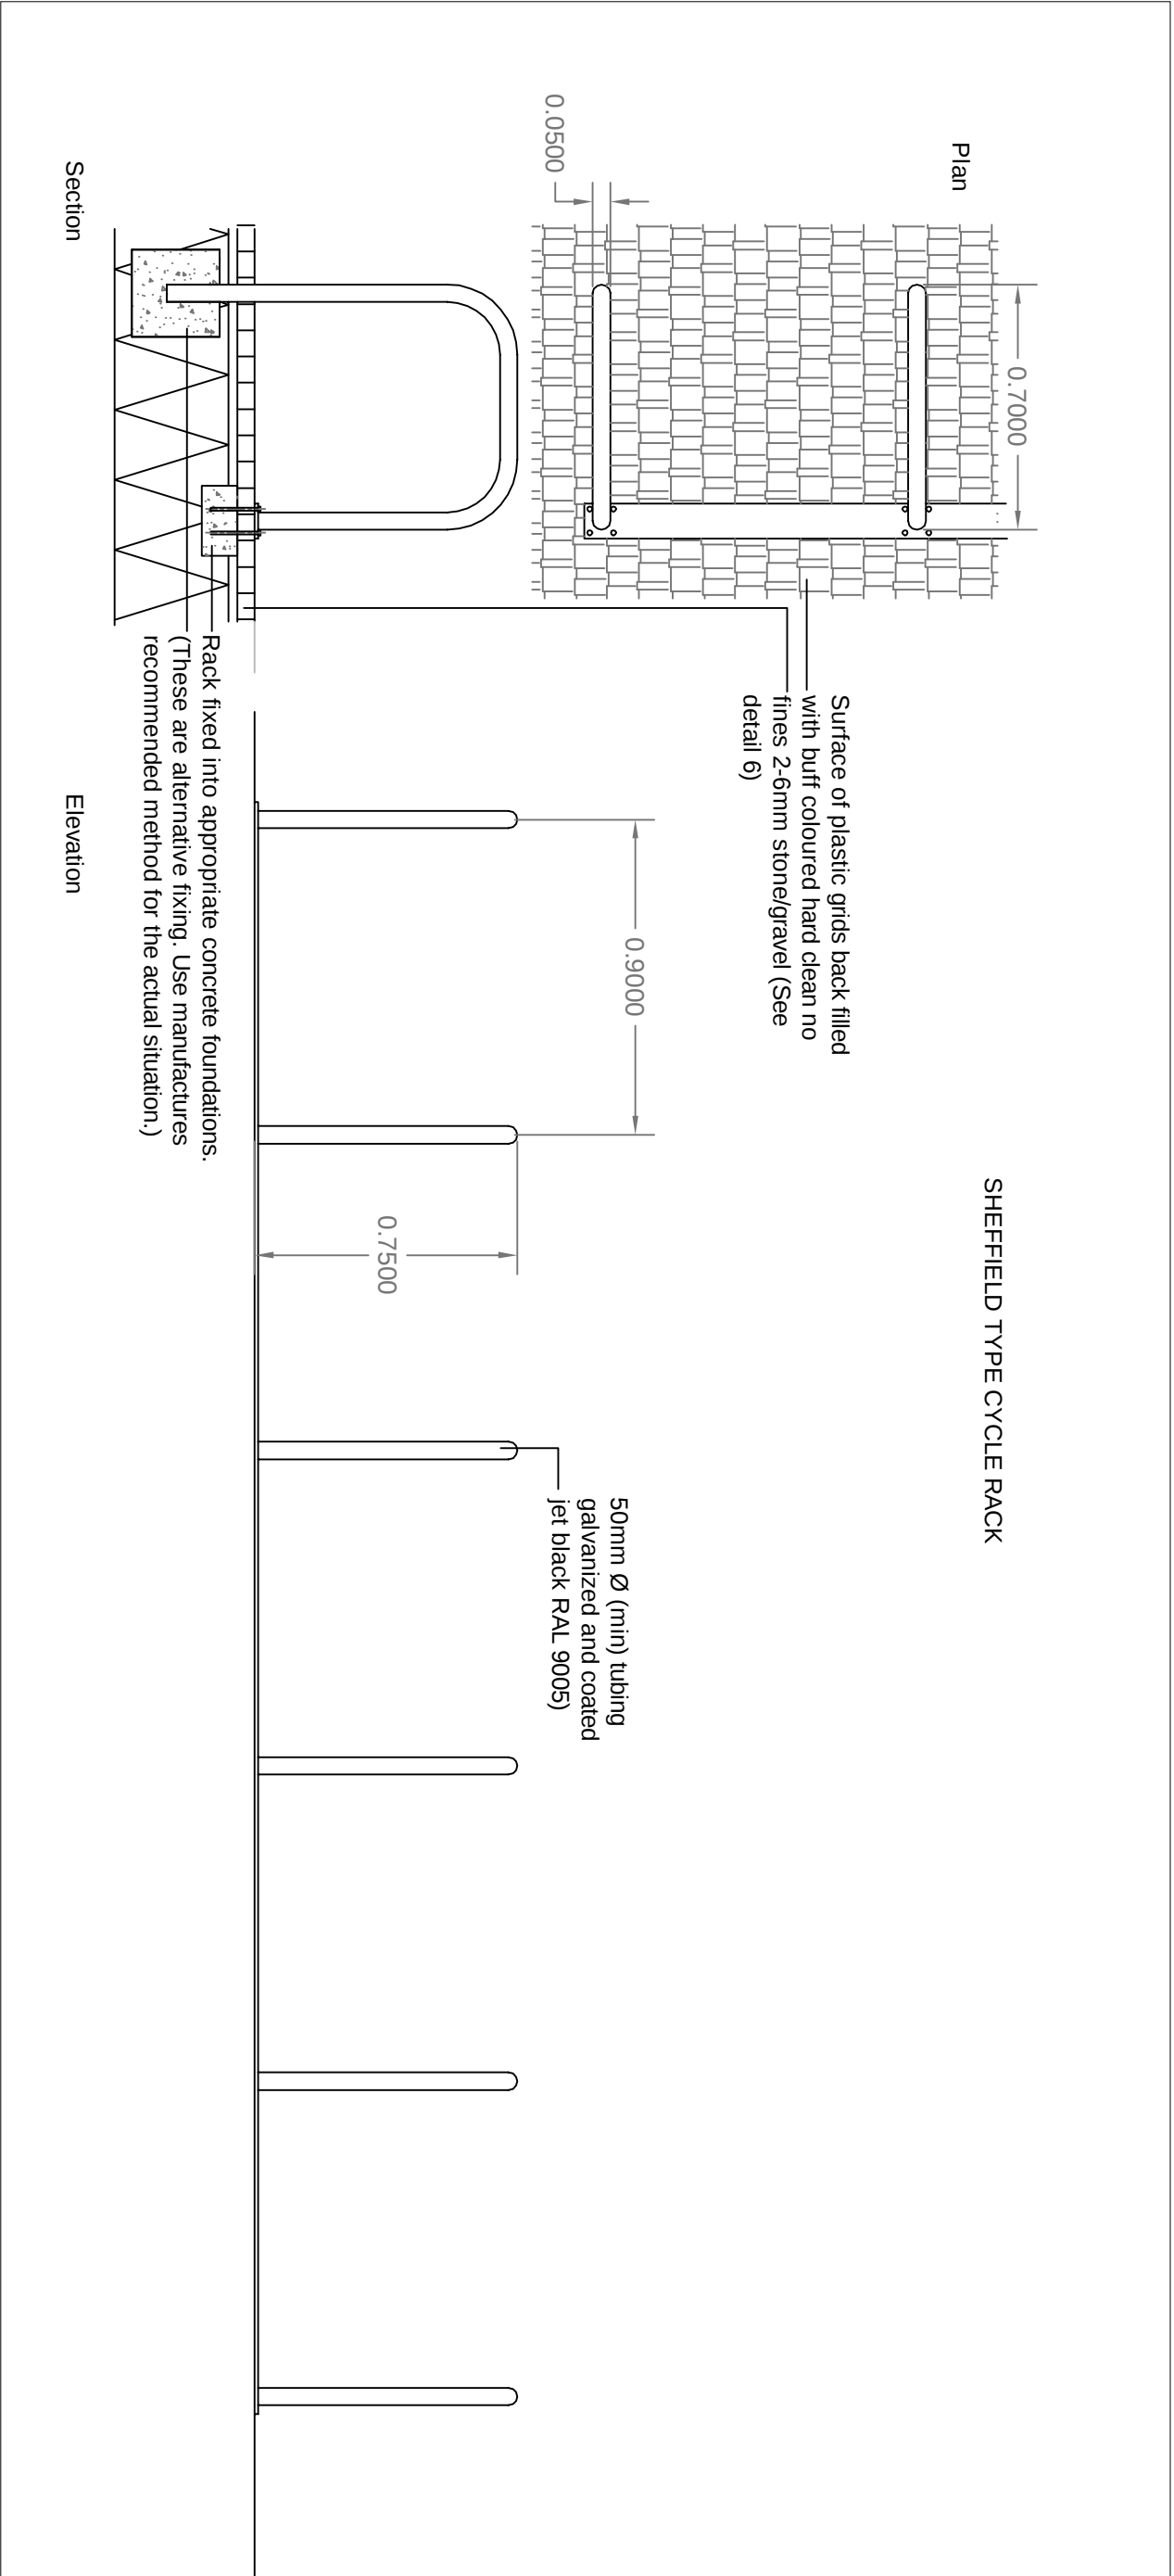


Detail 5: (See Section B - B dwg 0010/01)
Existing brick wall with proposed close boarded fence.

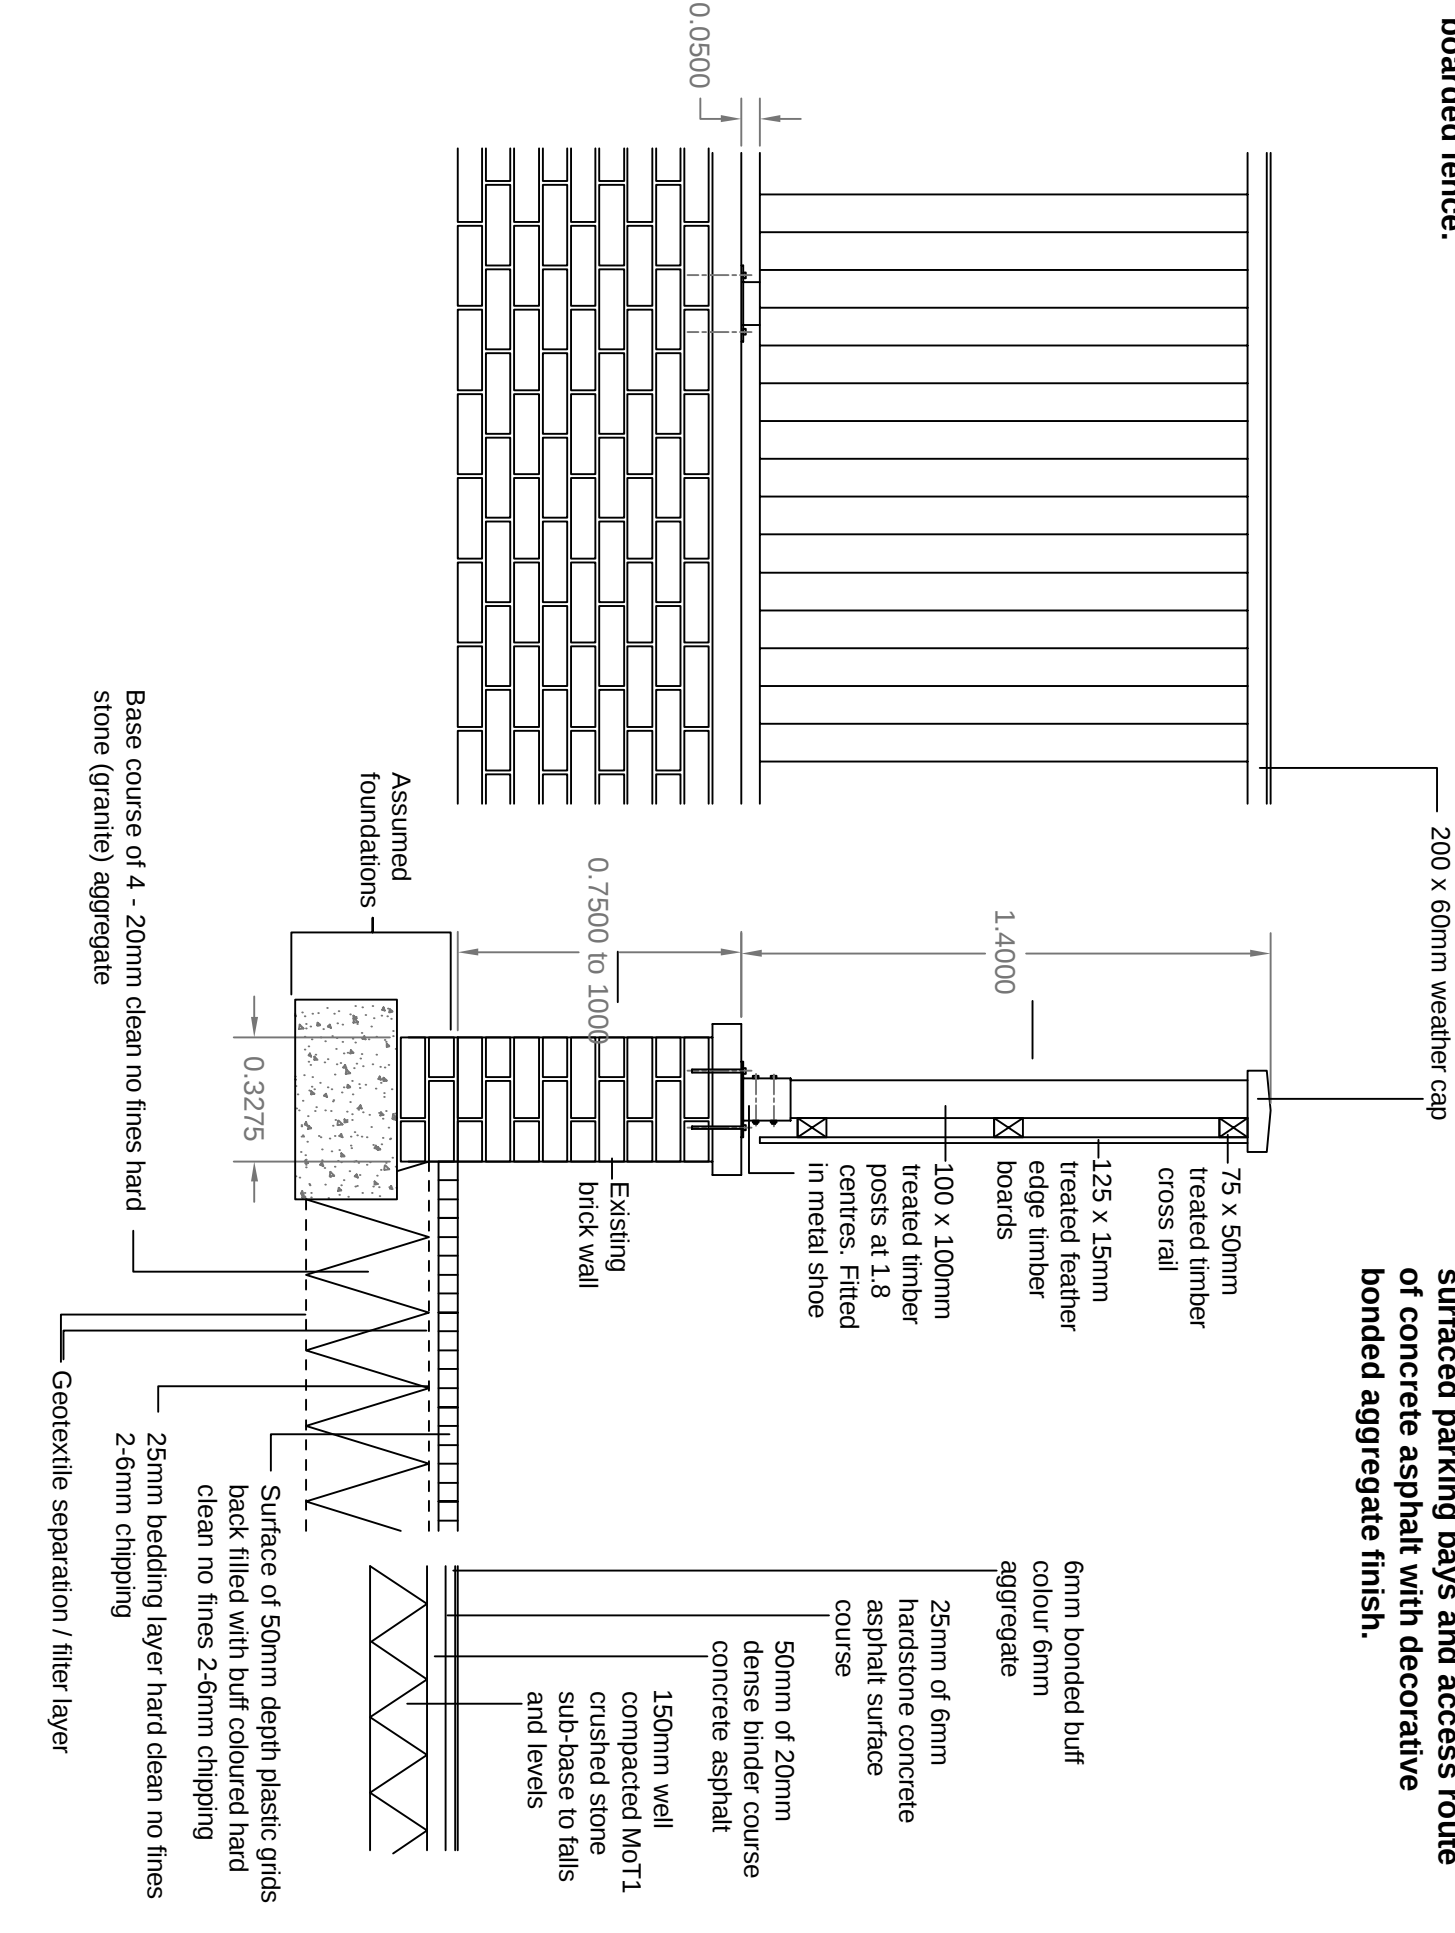


Detail 6: (See Section B - B dwg 0010/01)
Showing make up of car park with porous surfaced parking bays and access route of concrete asphalt with decorative bonded aggregate finish.

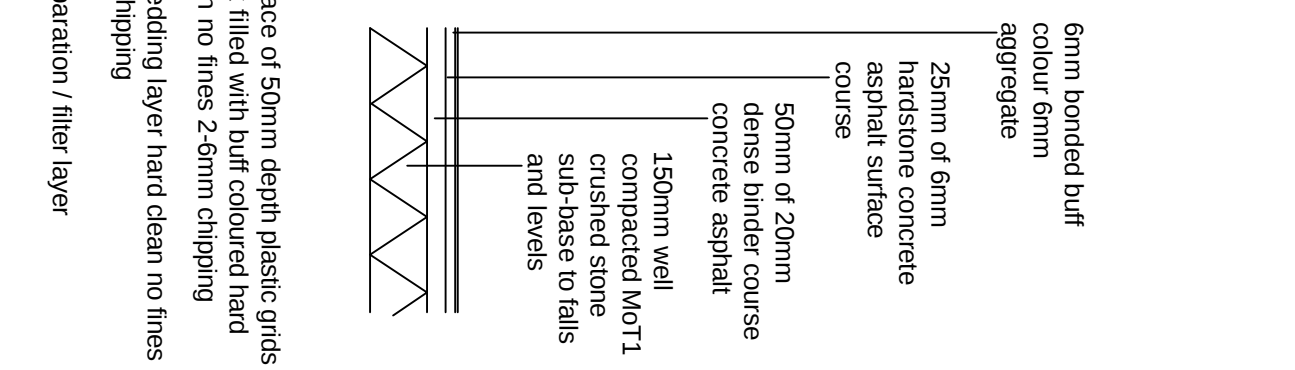


Detail 2: (See dwg. 0010/01)
Timber gazebo

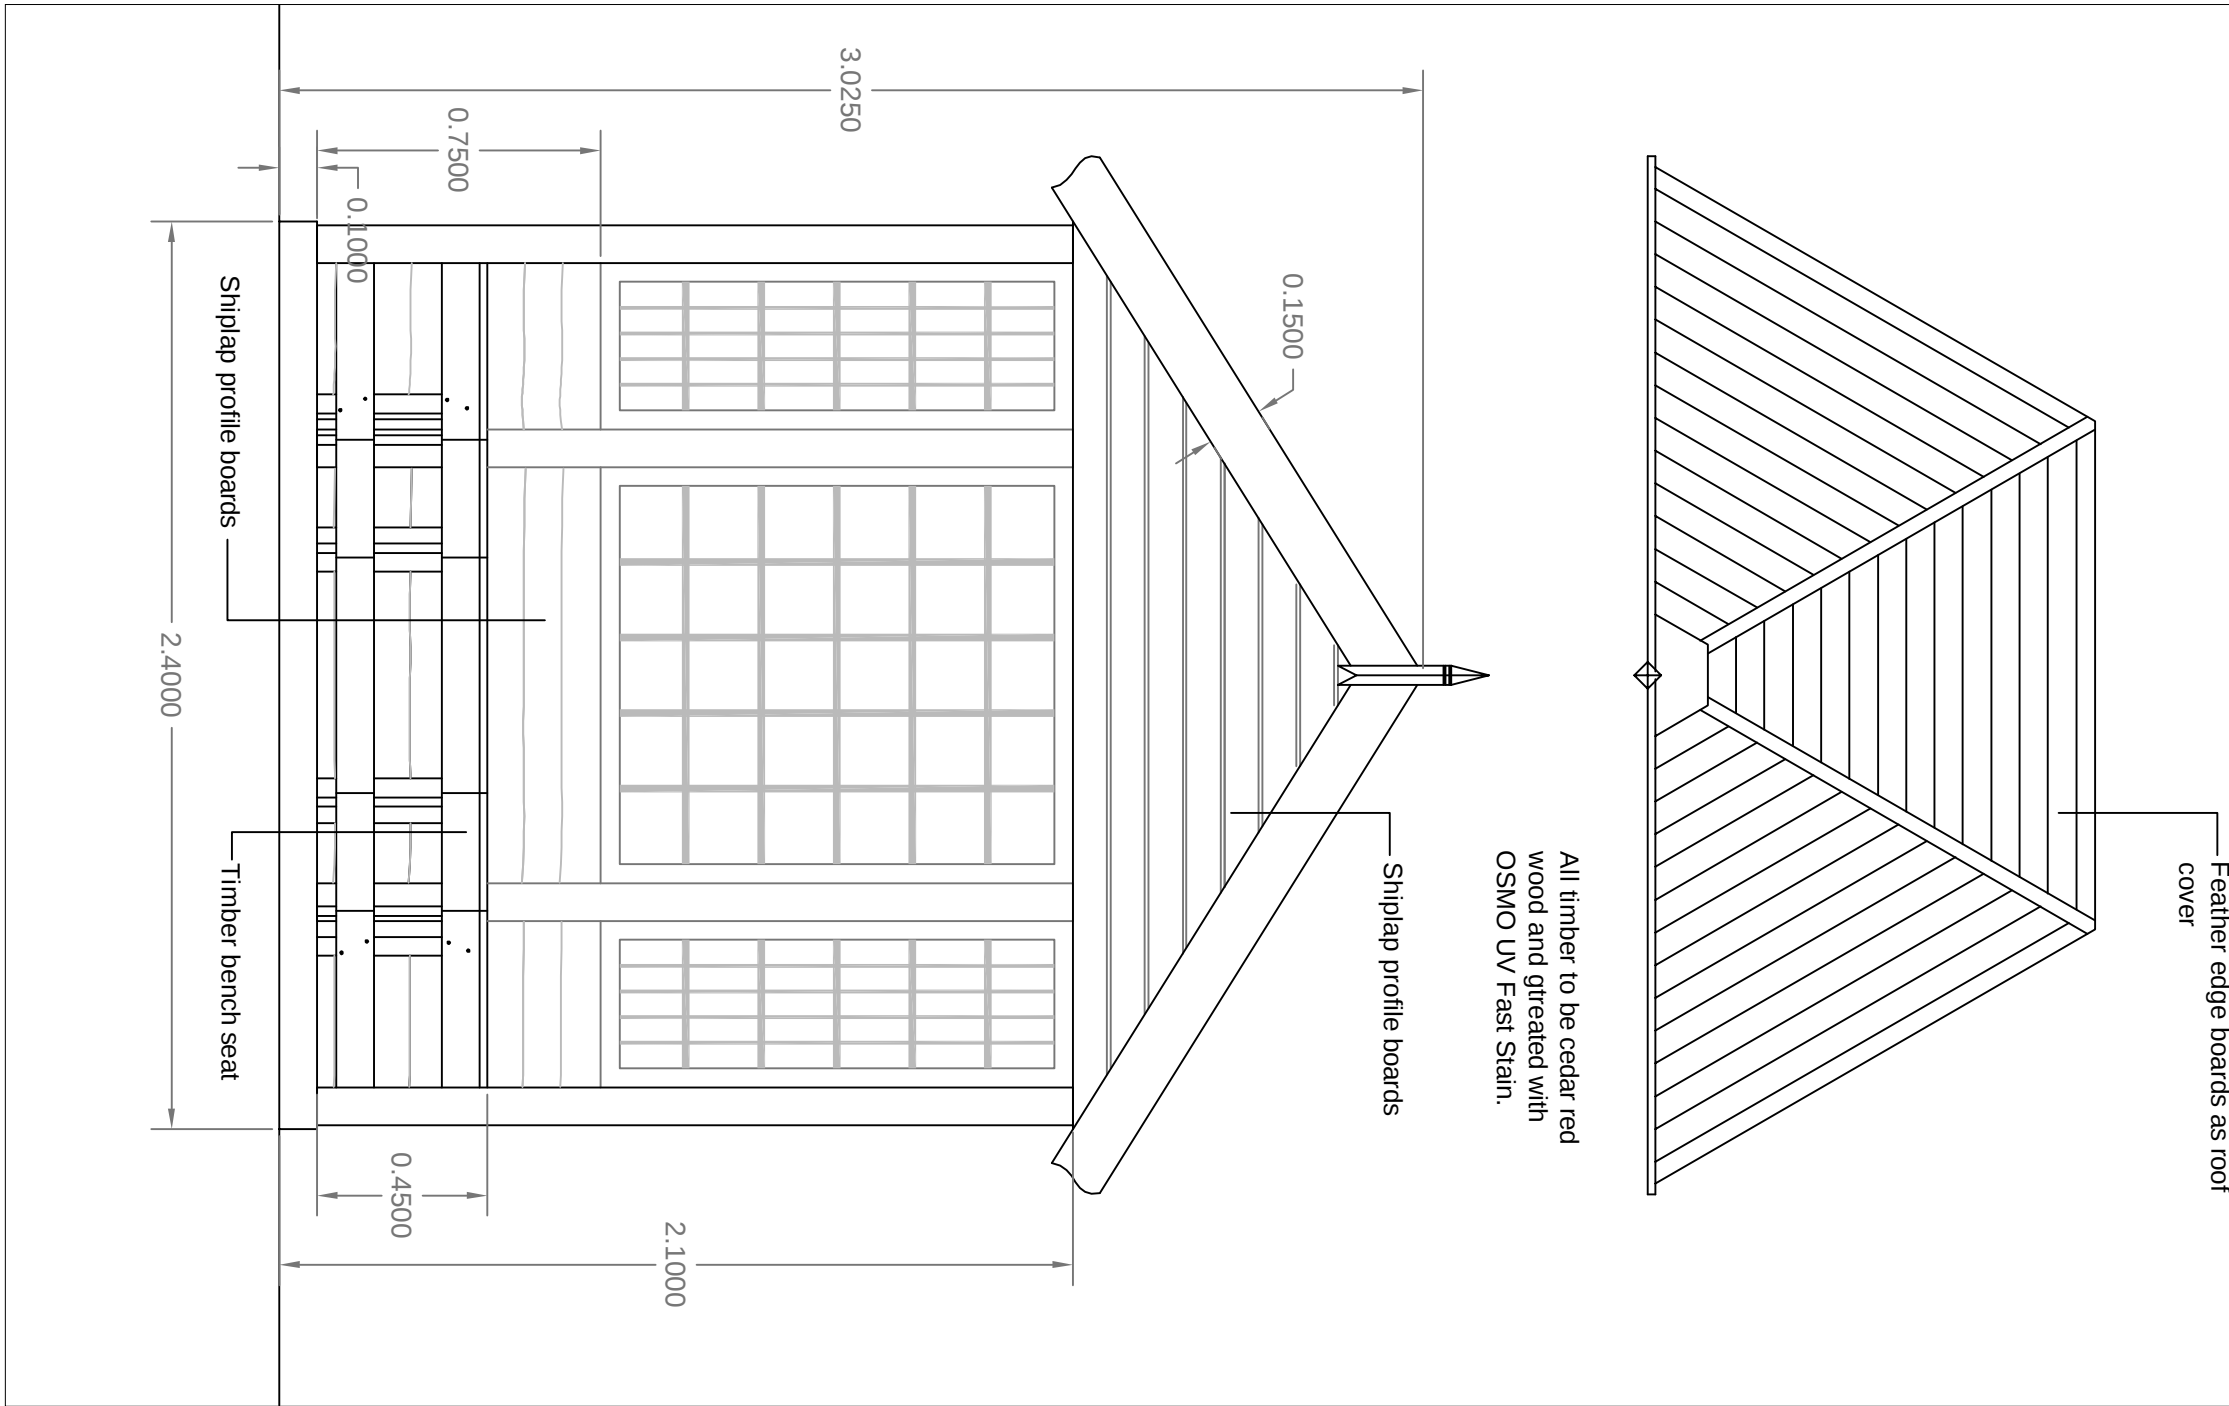


Detail 3: (See dwg. 0010/01)
Archway

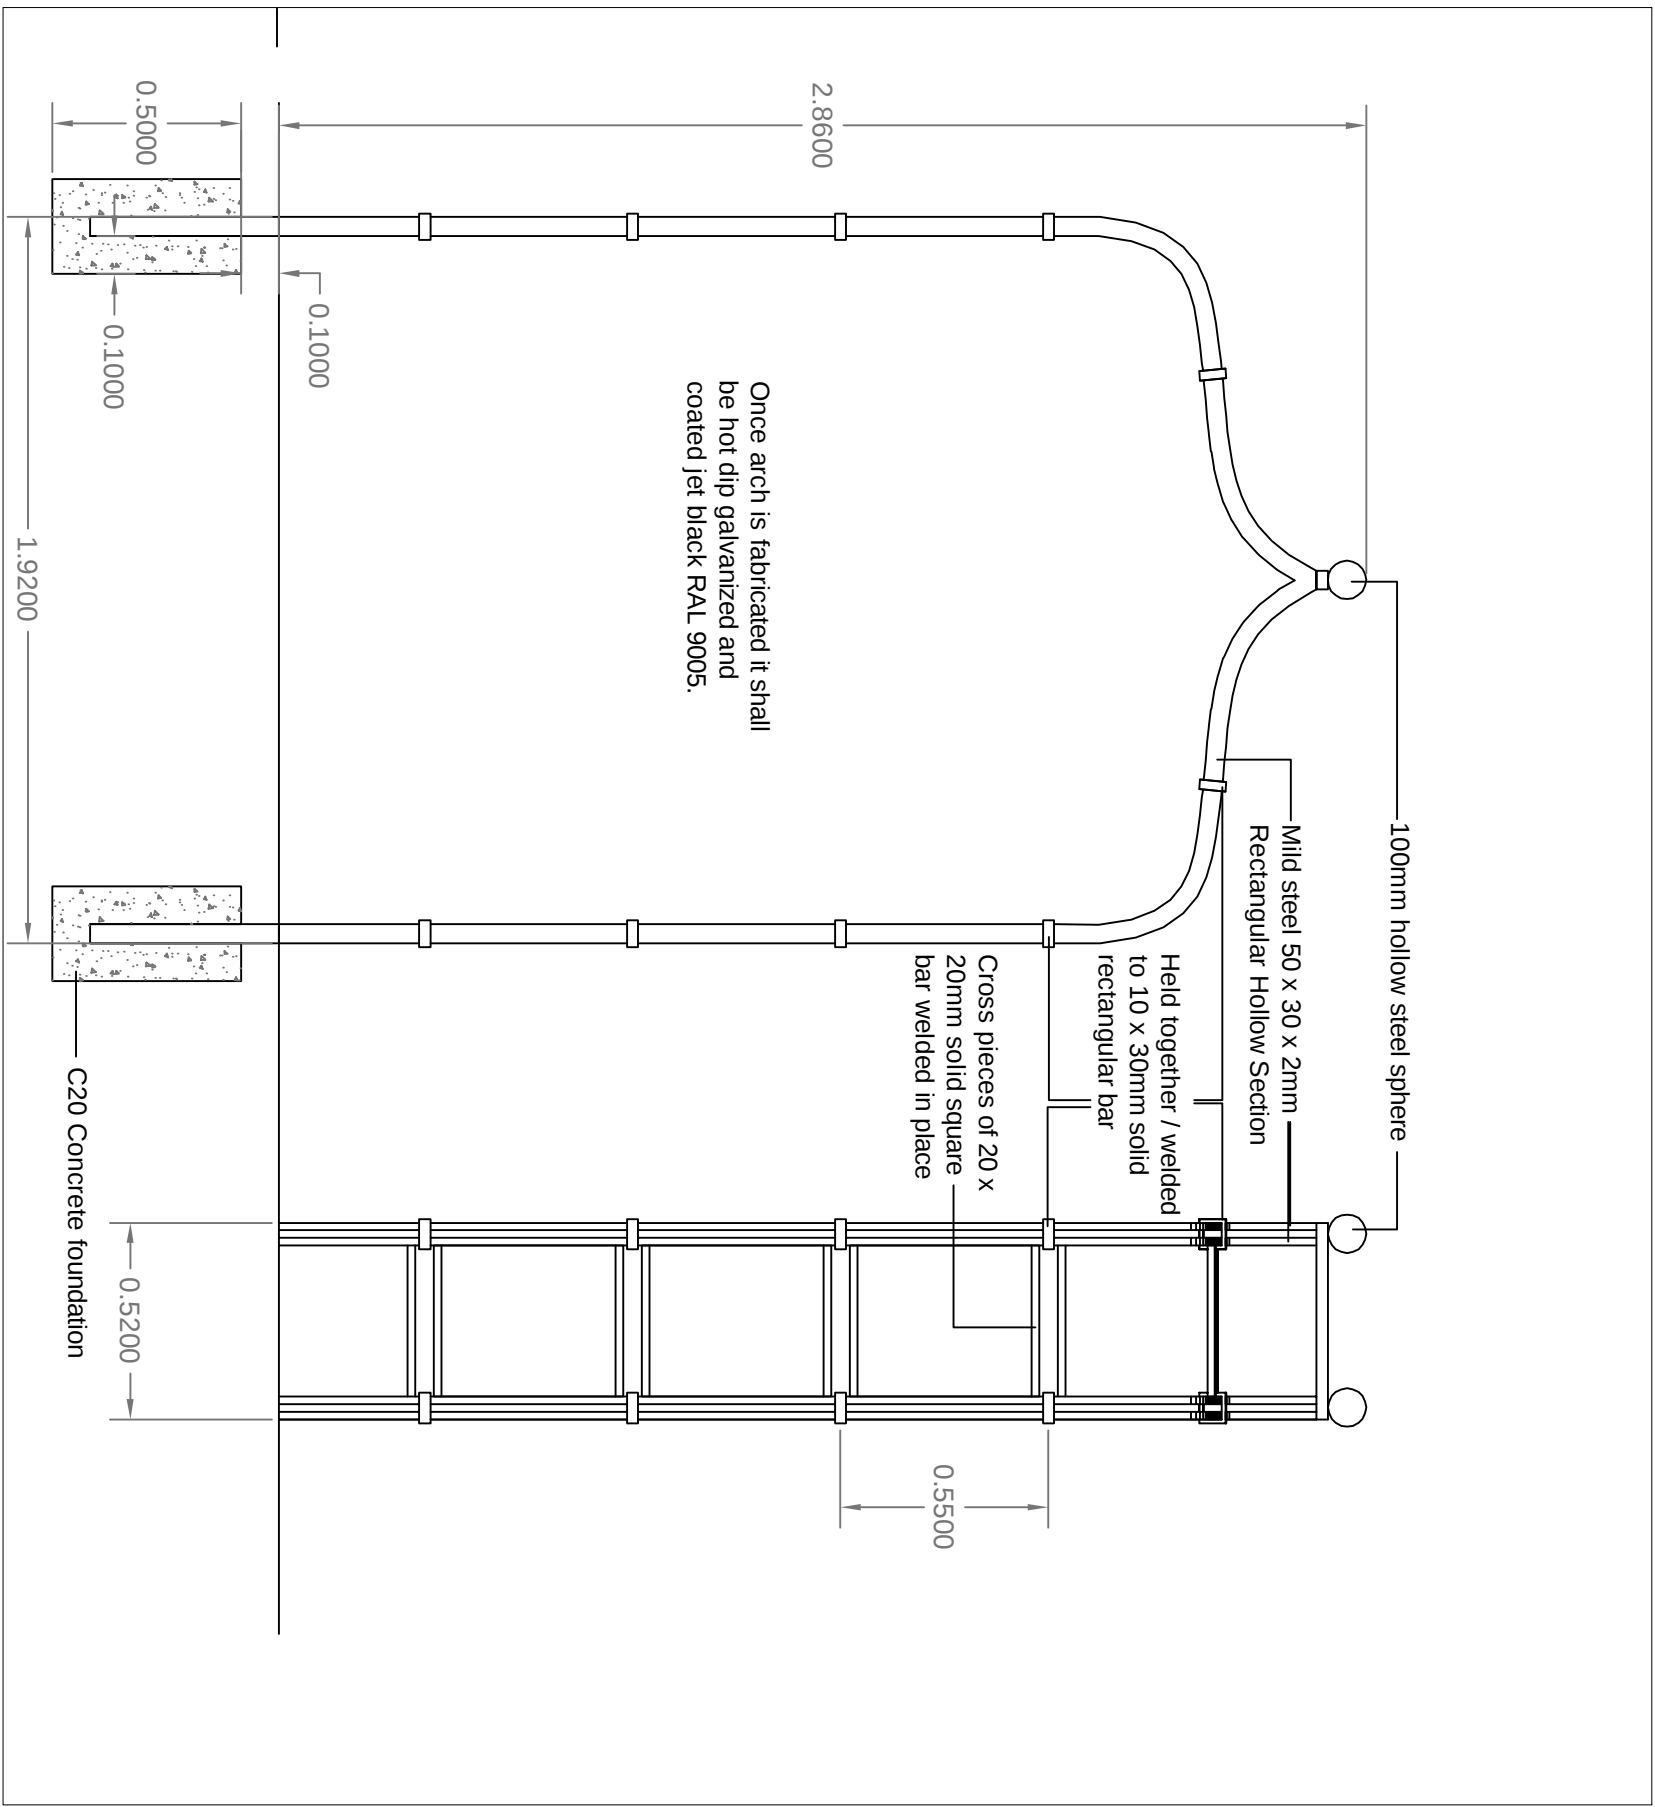

Detail 8: (See Section A - A dwg 0010/01)
Proposed stone retaining wall and closed boarded timber fence

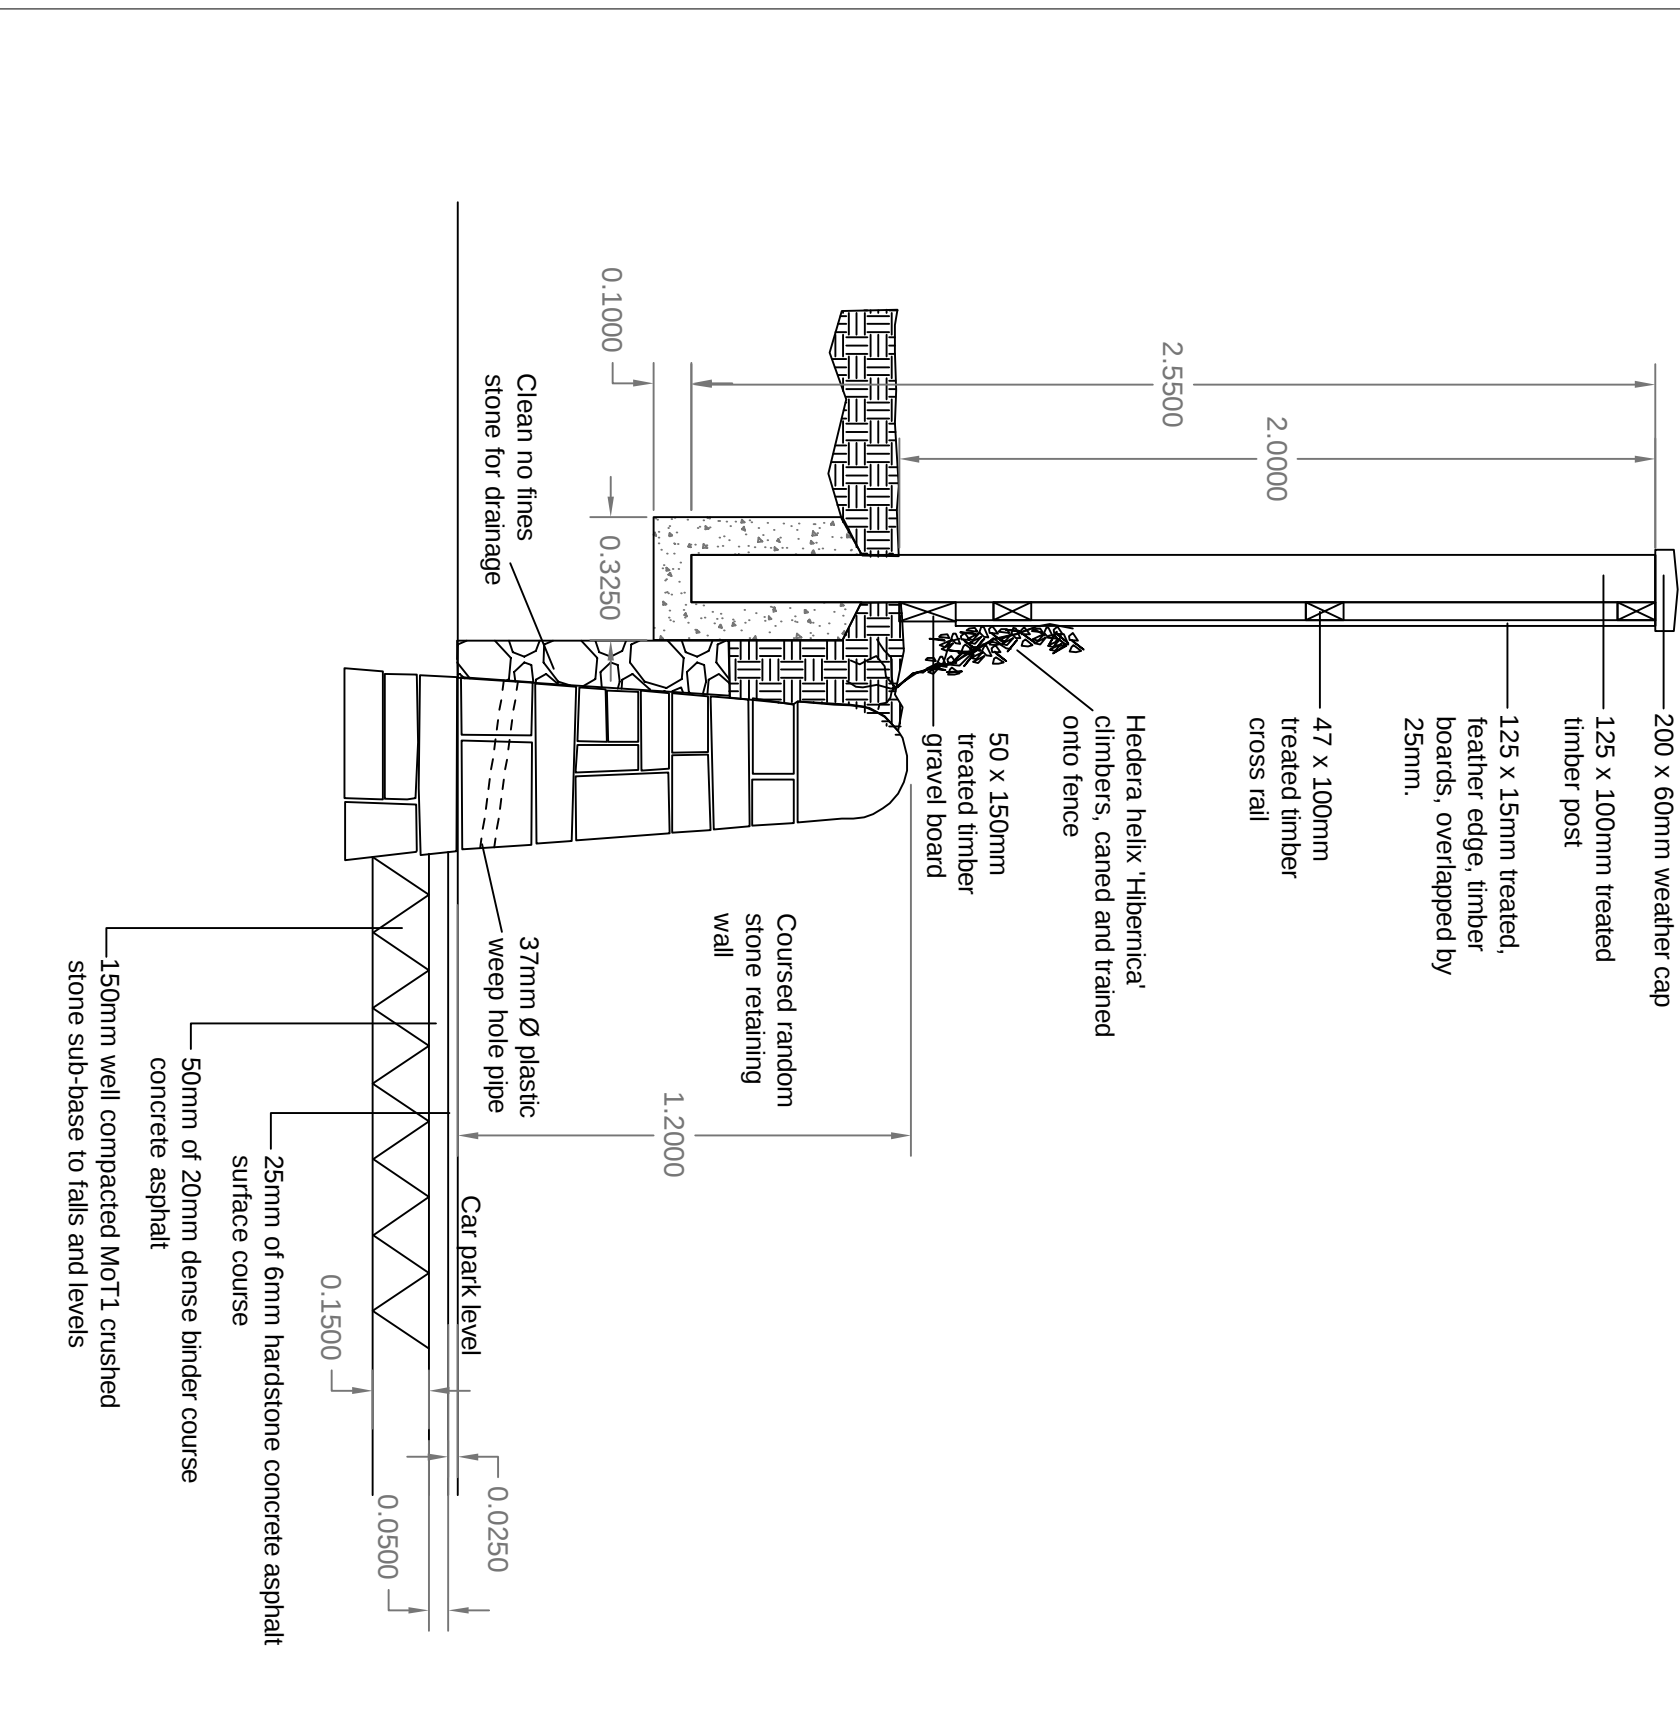

Detail 9: (See Section A - A dwg 0010/01)
Proposed concrete asphalt parking bays.

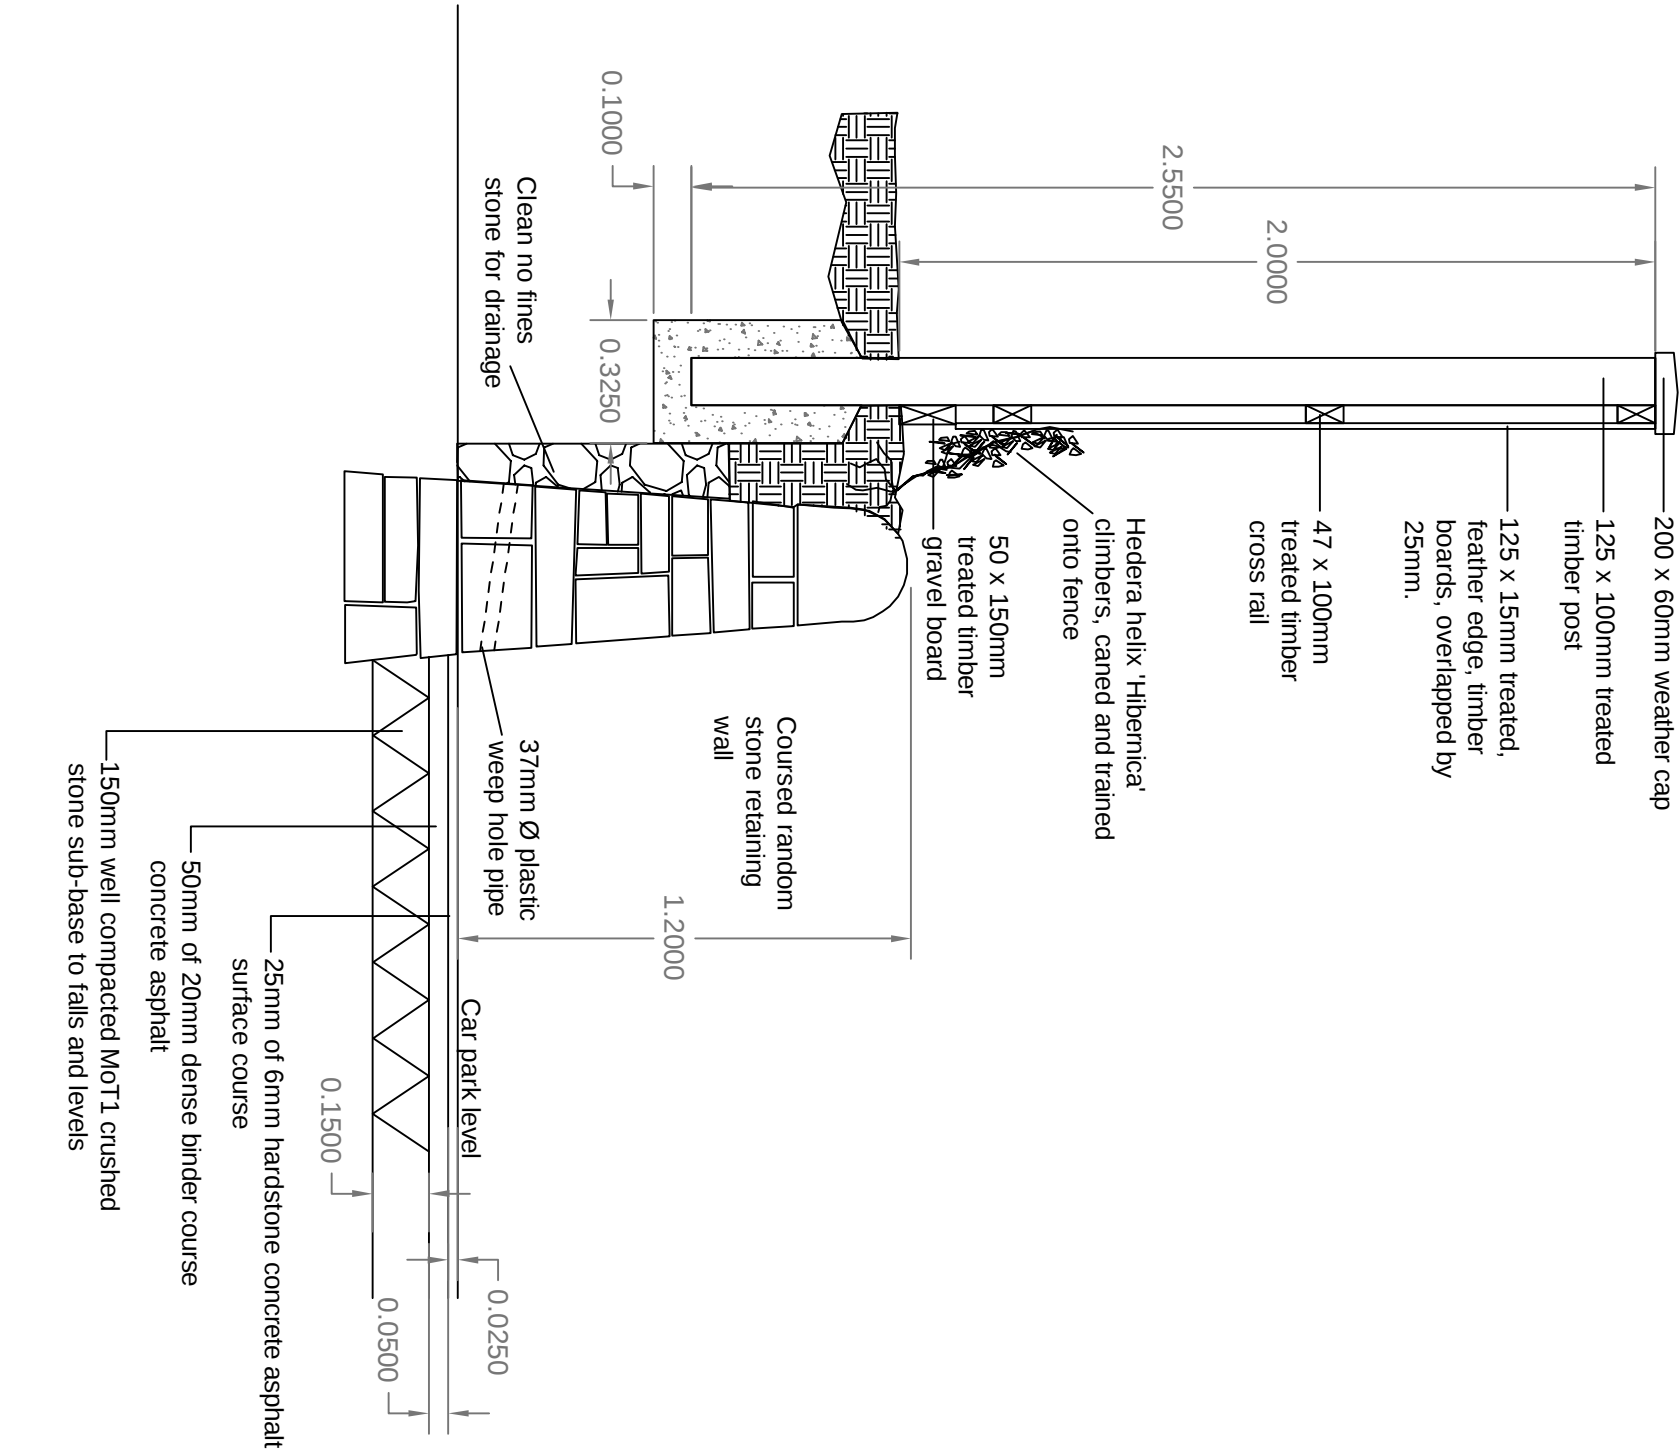

DETAIL SHEET
LIDGET STREET

SCALE: 1:20 @ A1

Drawing No. 0010/04

MARK KNIGHT cmu
LANDSCAPE SERVICES
SCHIEHALLION
HALIFAX ROAD
TRIANGLE
SOVERBY BRIDGE
HX6 3HH