


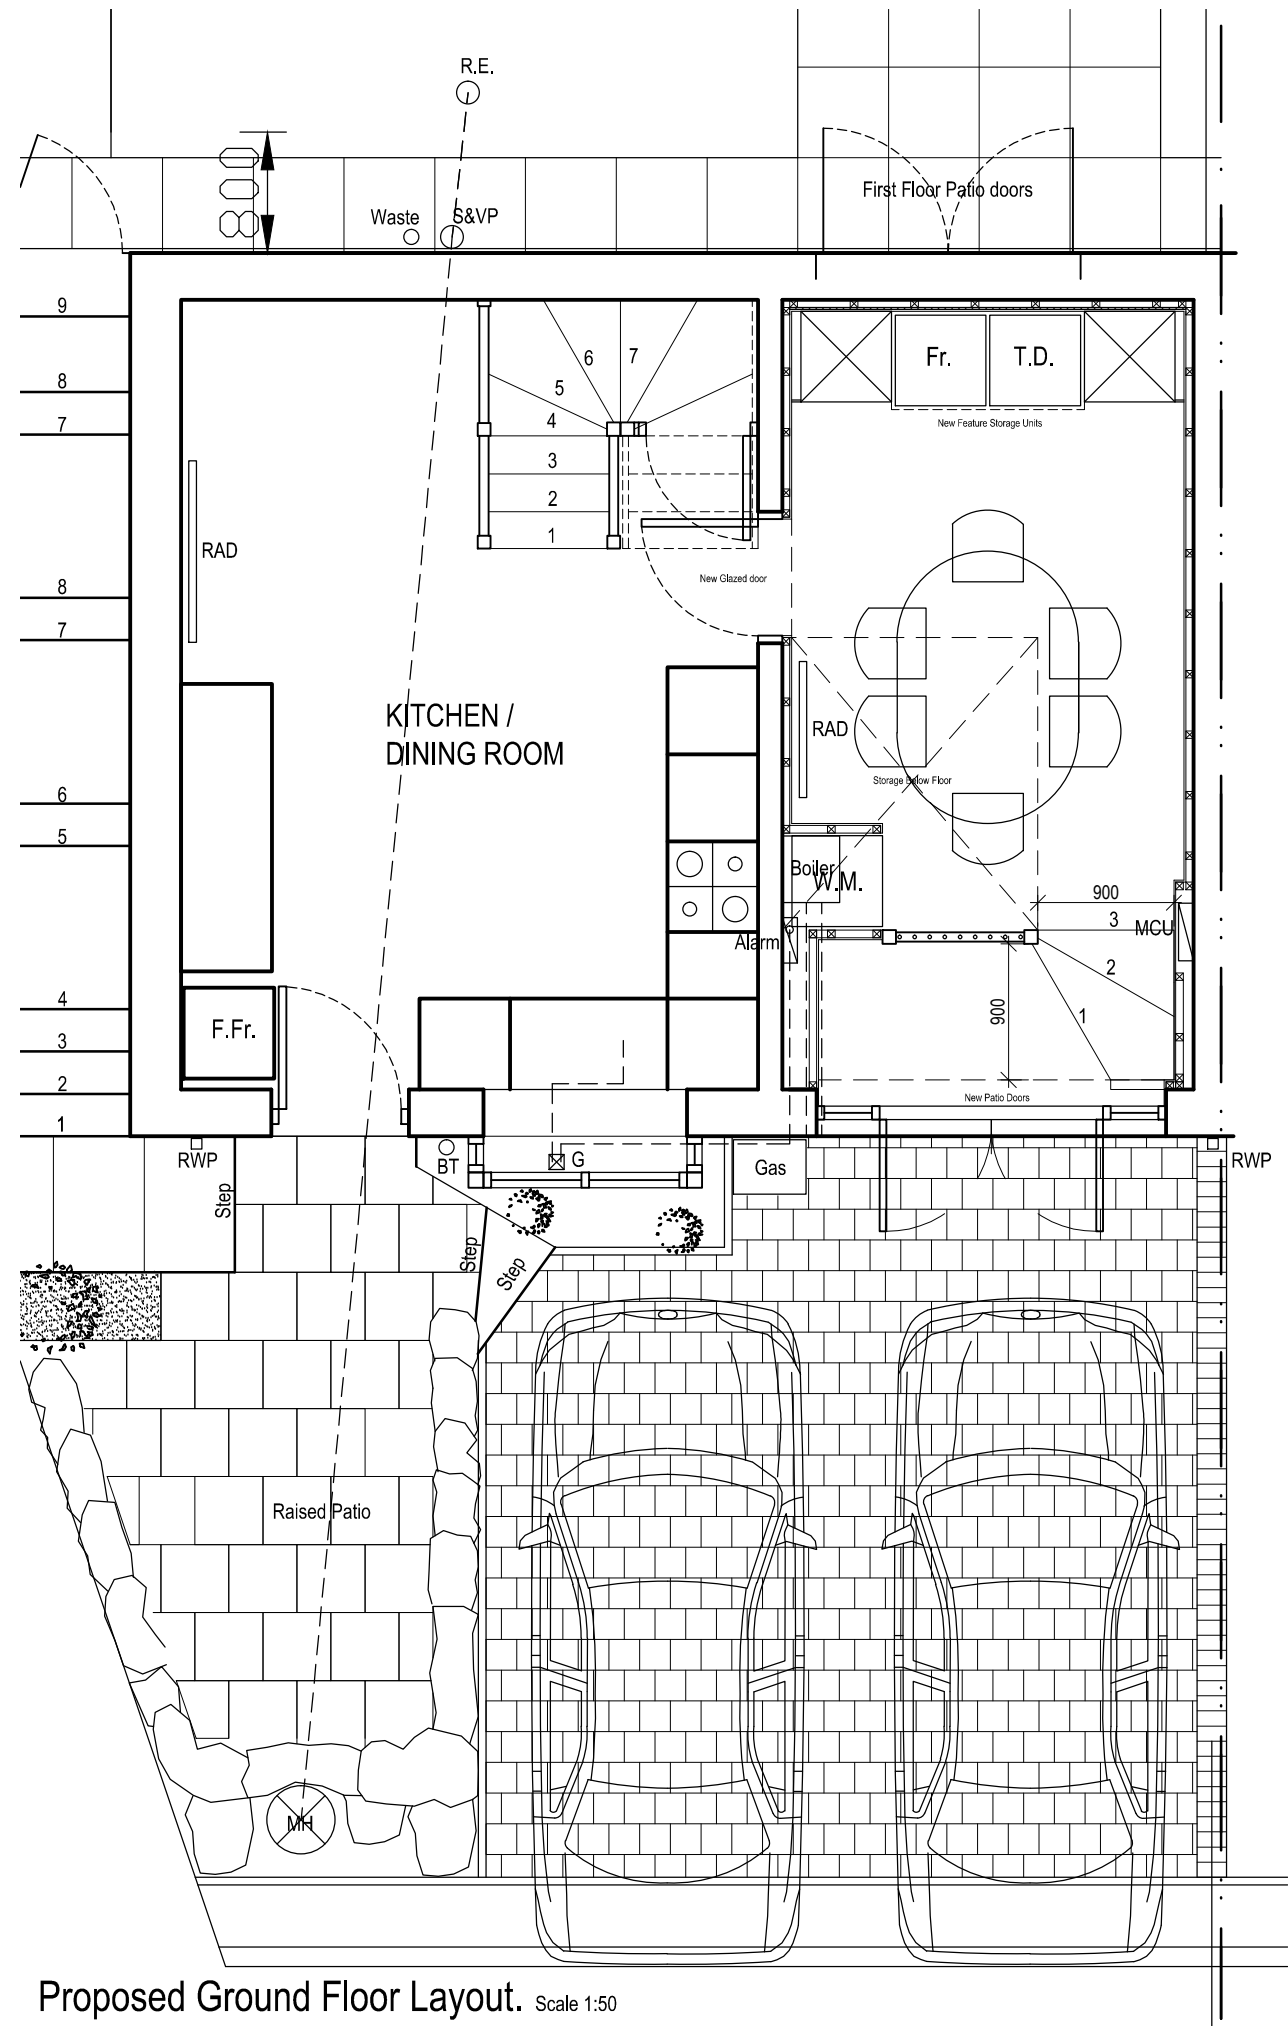

Proposed Ground Floor Layout. Scale 1:50

rev	description	date	dr by	ap by
original by	A Branch	12.09.2016	AB	

client			Mr Branch		
project			Alterations to 21, Grove Nook, Longwood, Huddersfield. HD3 4UD		
drawing			Plans As Proposed		
			plot date 12.09.2016		
project number			scale 1:50 @ A3		
drawing number 03		rev -	issue status Planning Issue		
This drawing is to be read in conjunction with all related drawings. Do not scale from this drawing. All dimensions must be checked and verified on site before commencing any work or producing shop drawings. The originator should be notified immediately of any discrepancy.					