


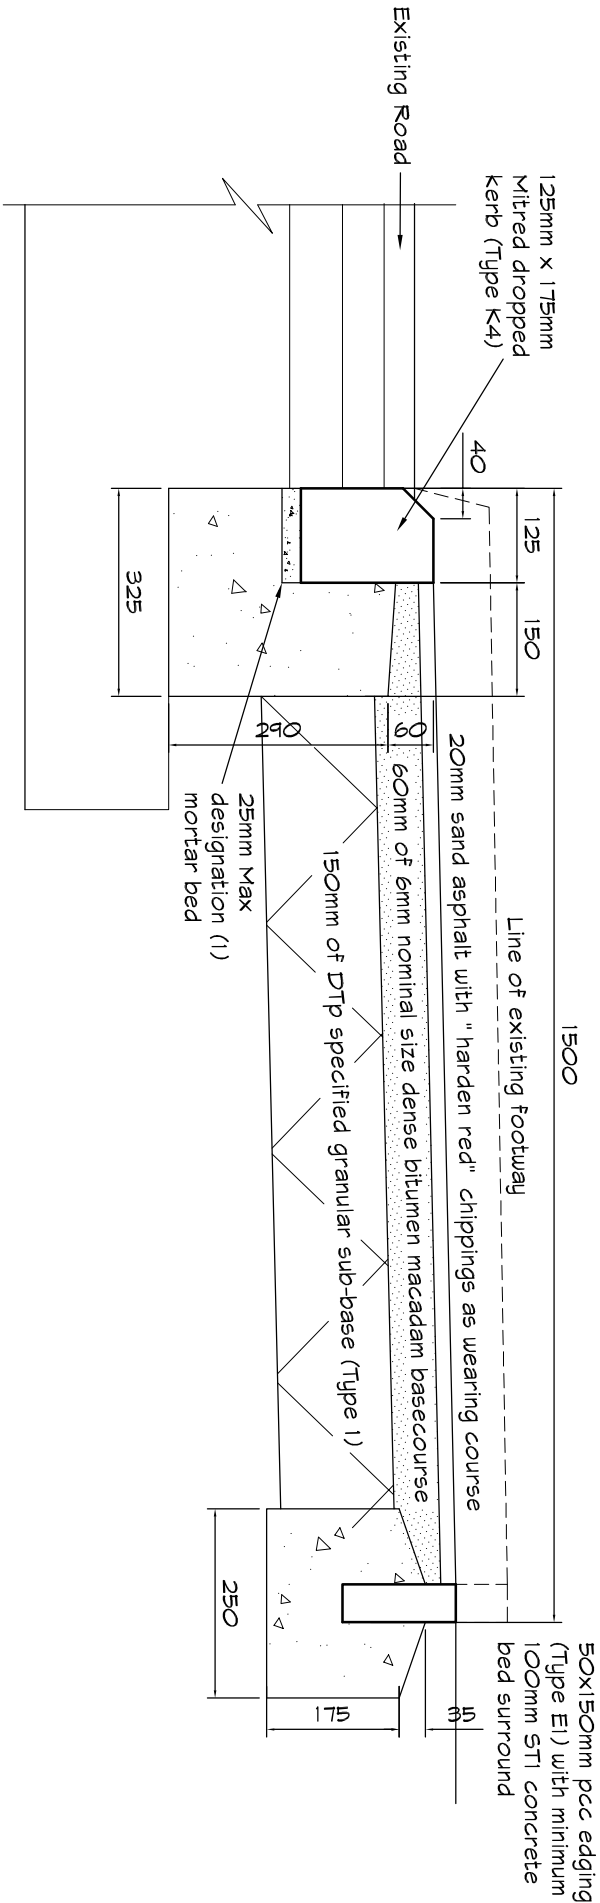

Typical Vehicular Crossing Detail 1:10

Revisions:

Residential Development

at Coach House Drive
Dalton
Huddersfield

for John Oates Builders

Footway/Verge Sections

Farrar Bamforth Associates Ltd.

Chartered Architectural Technologists

51, Trinity Street, Huddersfield HD1 4DN
Tel. (01484) 424008 Fax. (01484) 512305
E-mail : design@farrarbamforth.co.uk
Website : www.farrarbamforth.co.uk

Drawn	SJG
Date	October 2016
Scales	1:10 @ A3
Drawing No.	16/D13/13
Rev.	