
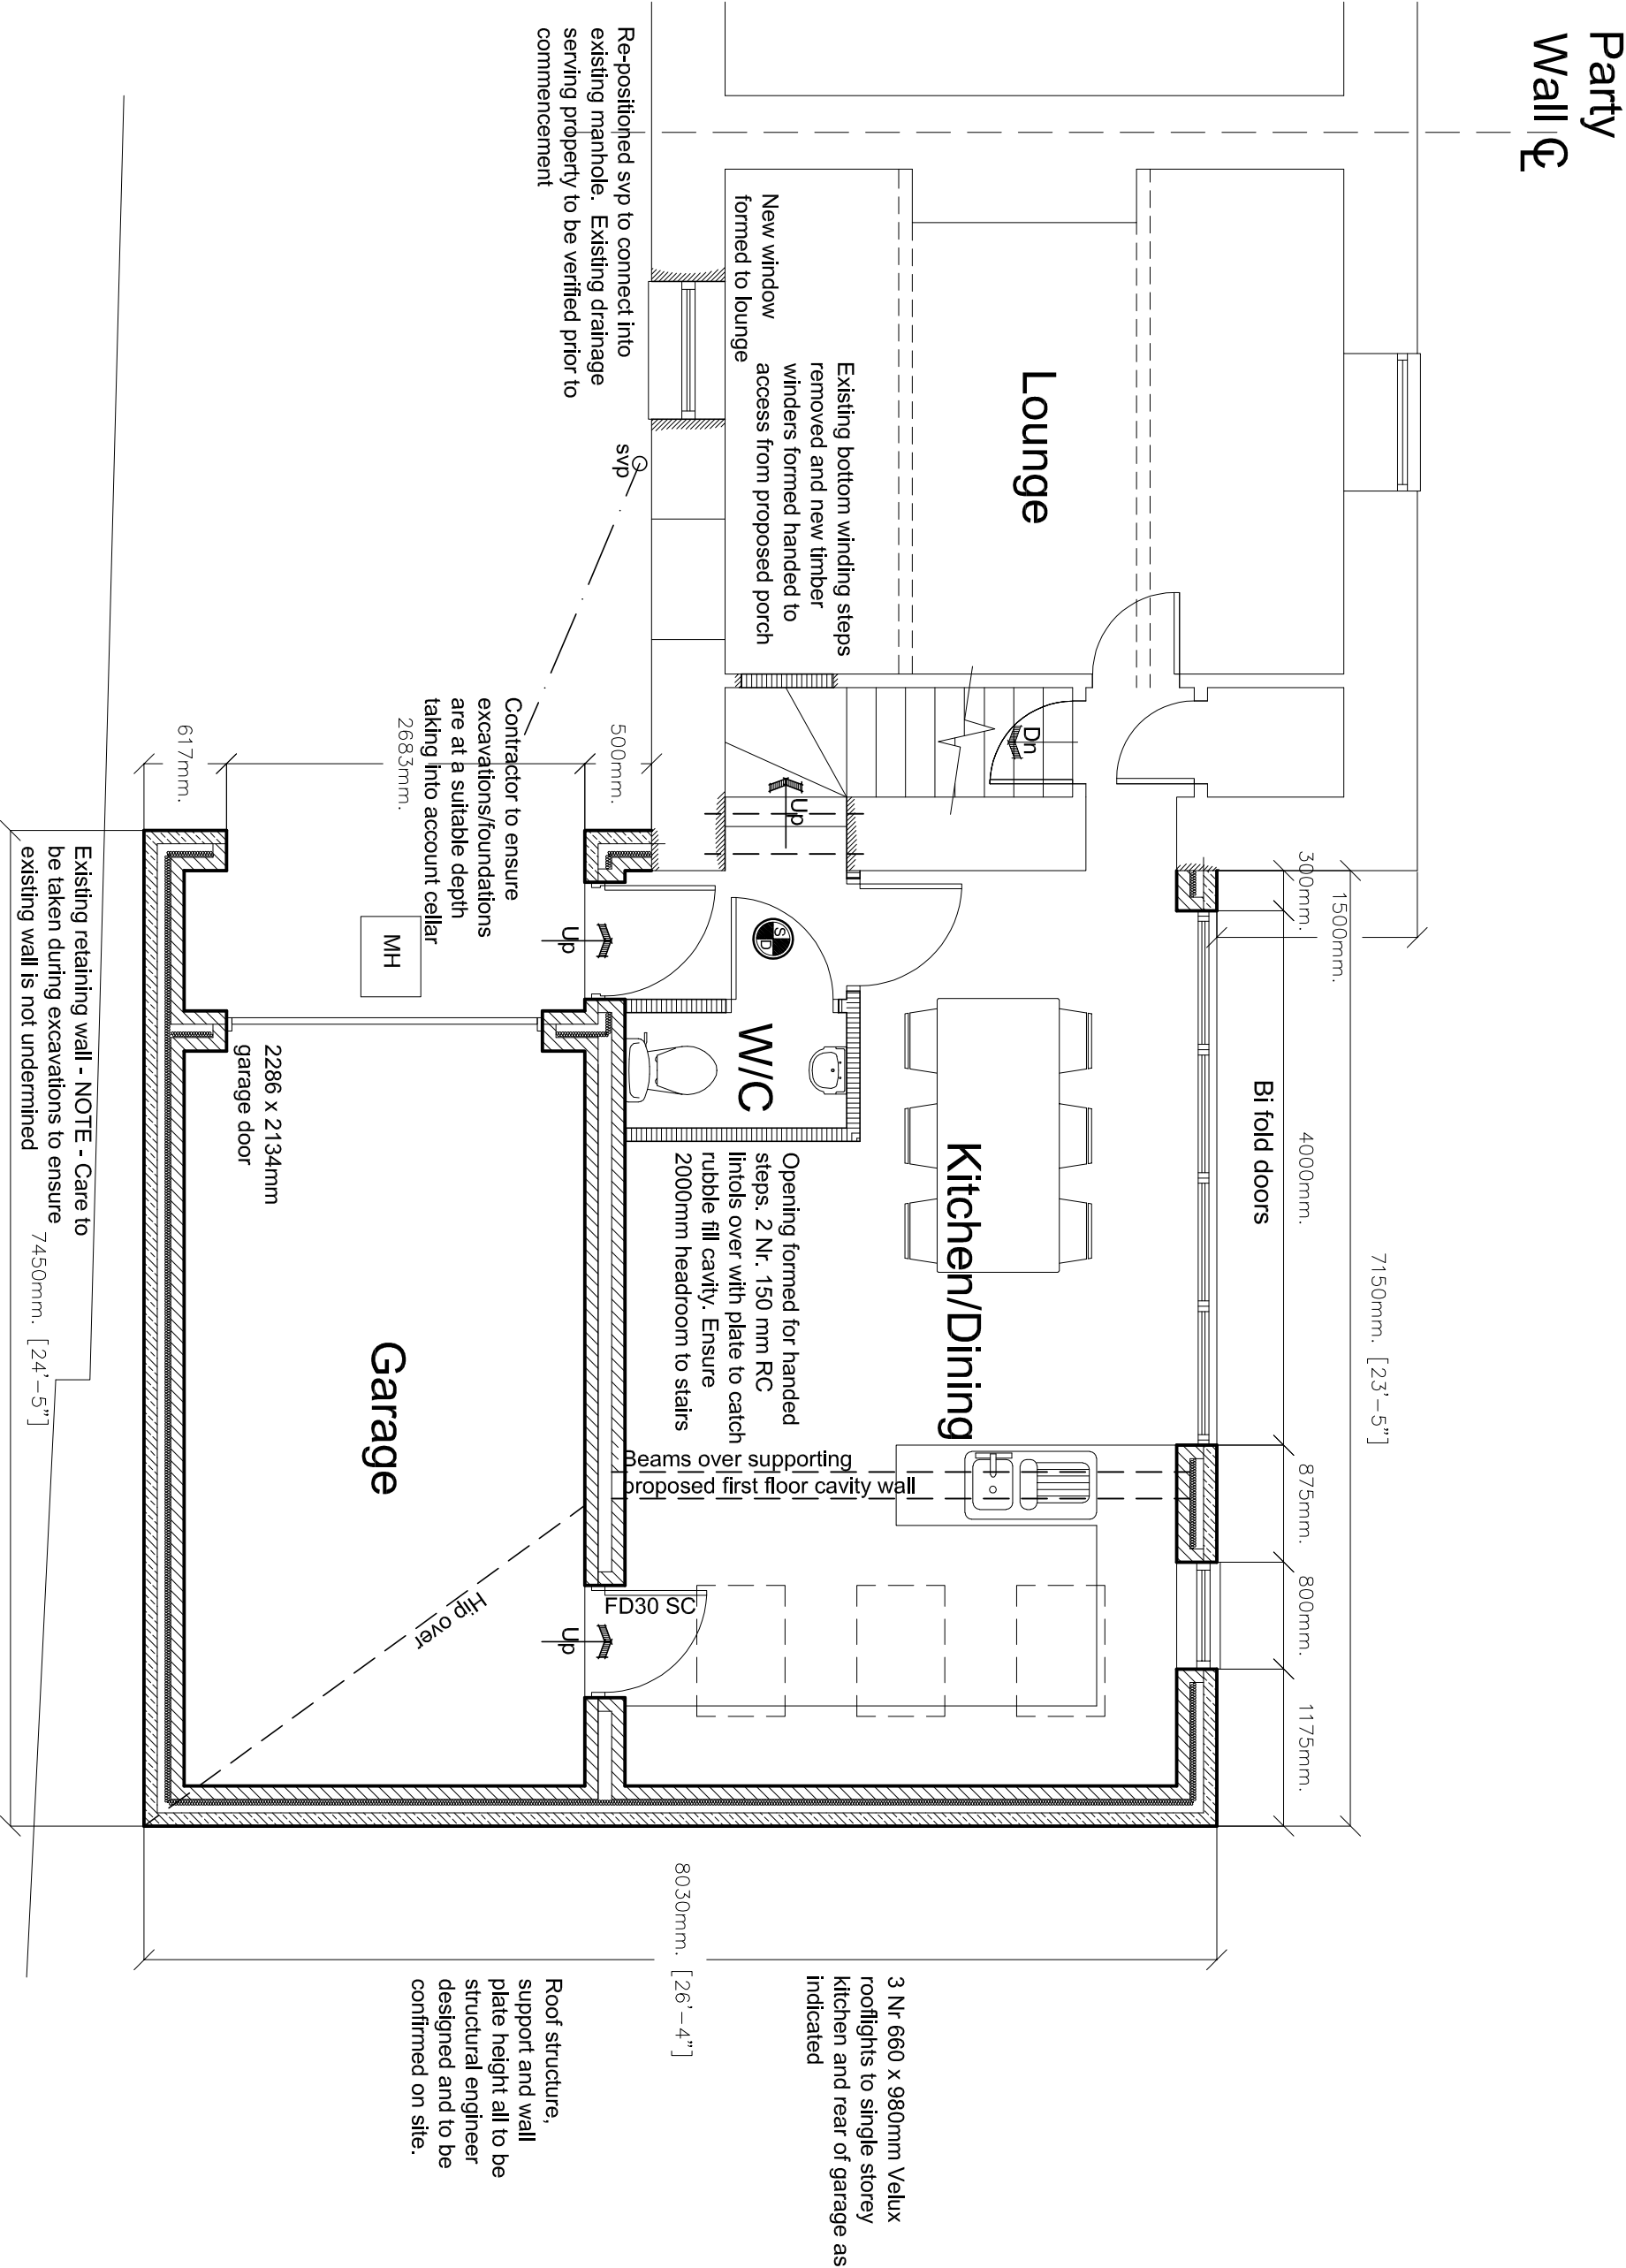


ARCHITECTURE | PLANNING | DESIGN

Makin Form
Brow Lane
Holmfirth
HD9 2RJ
07946872499
paul@paulmatthewsarchitectural.co.uk
www.paulmatthewsarchitectural.co.uk

PROPOSED GROUND FLOOR

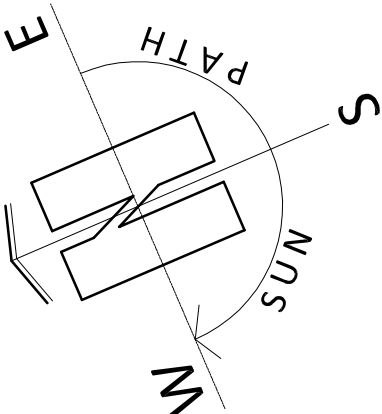

1:50

