






ex rear

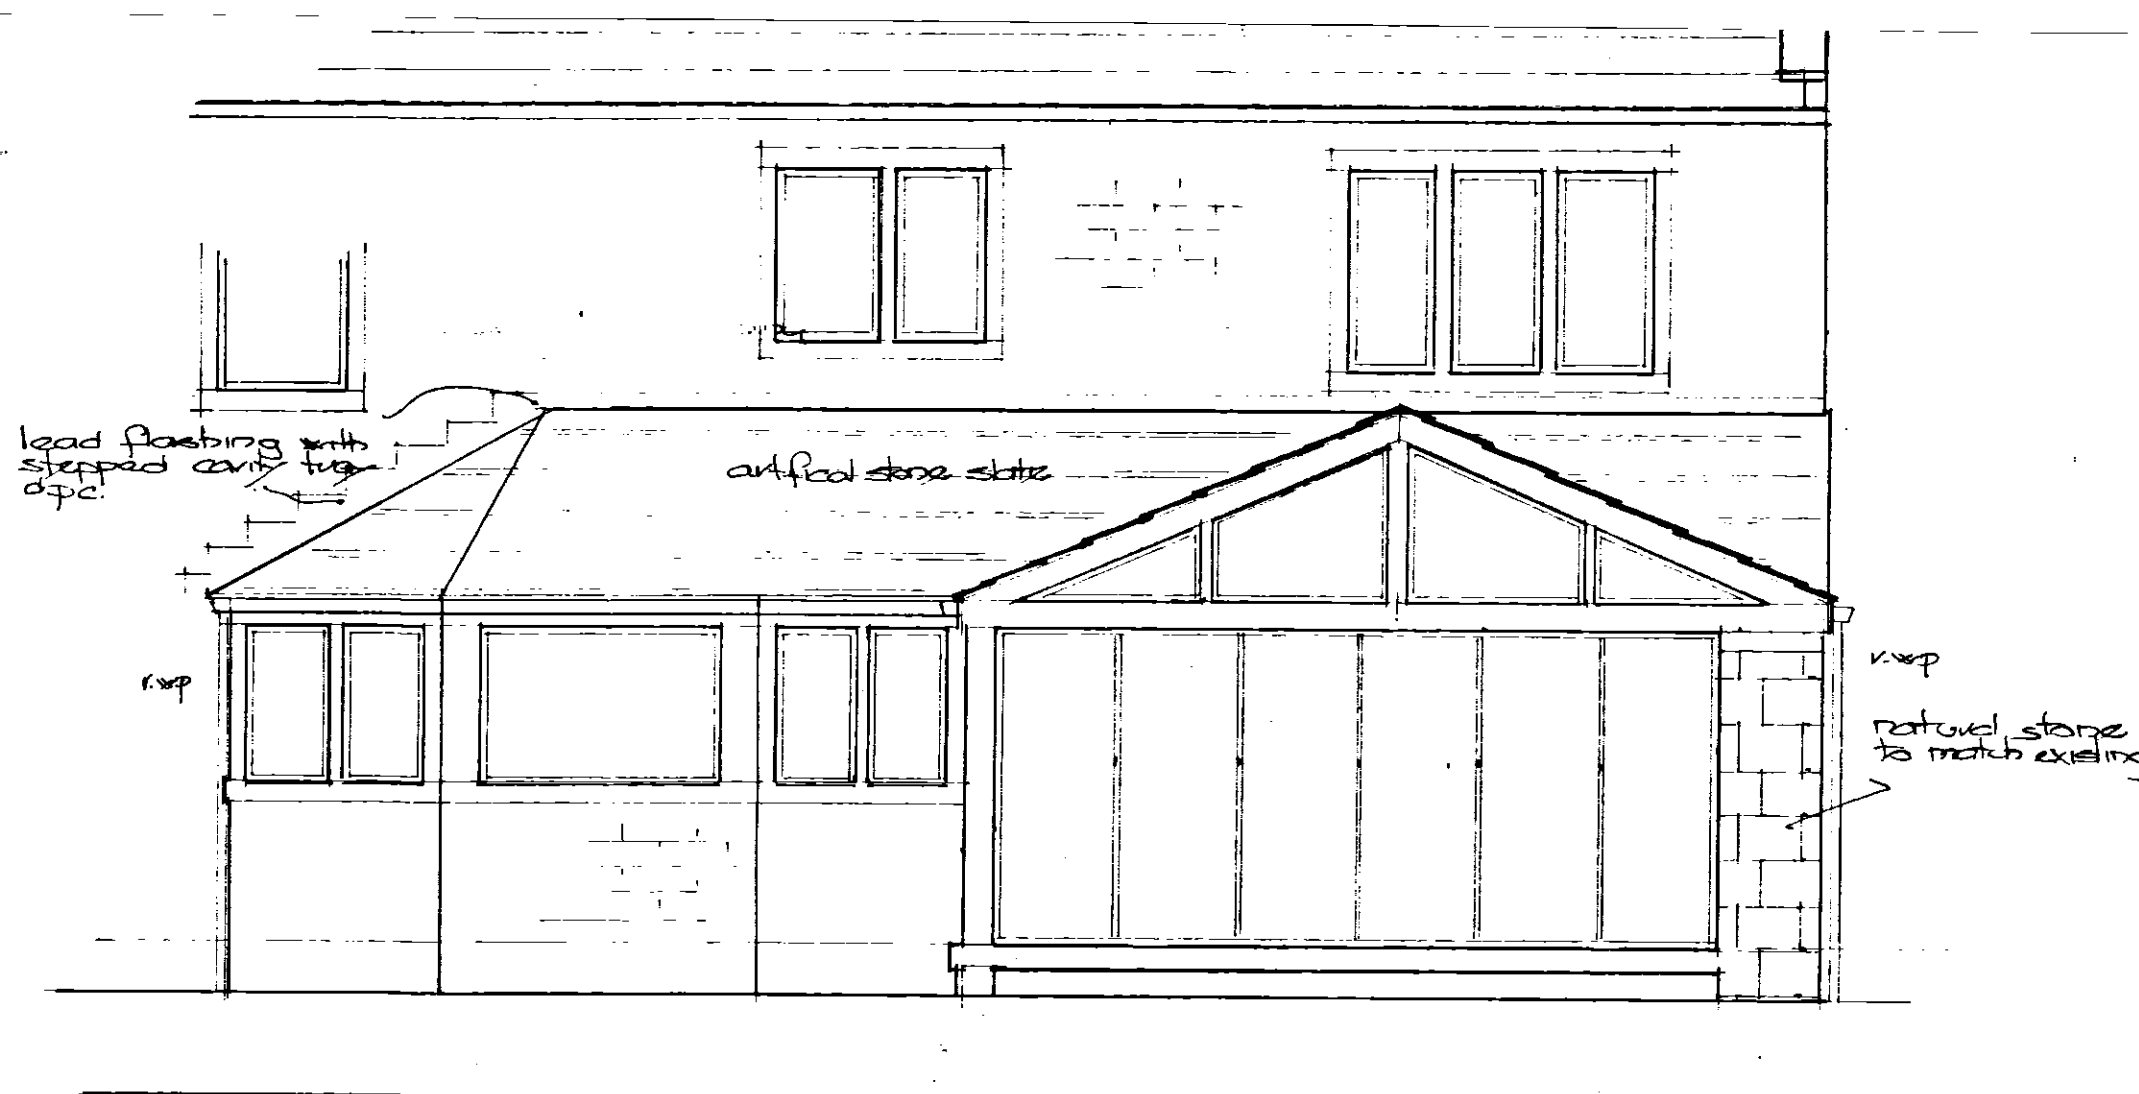


pro rear

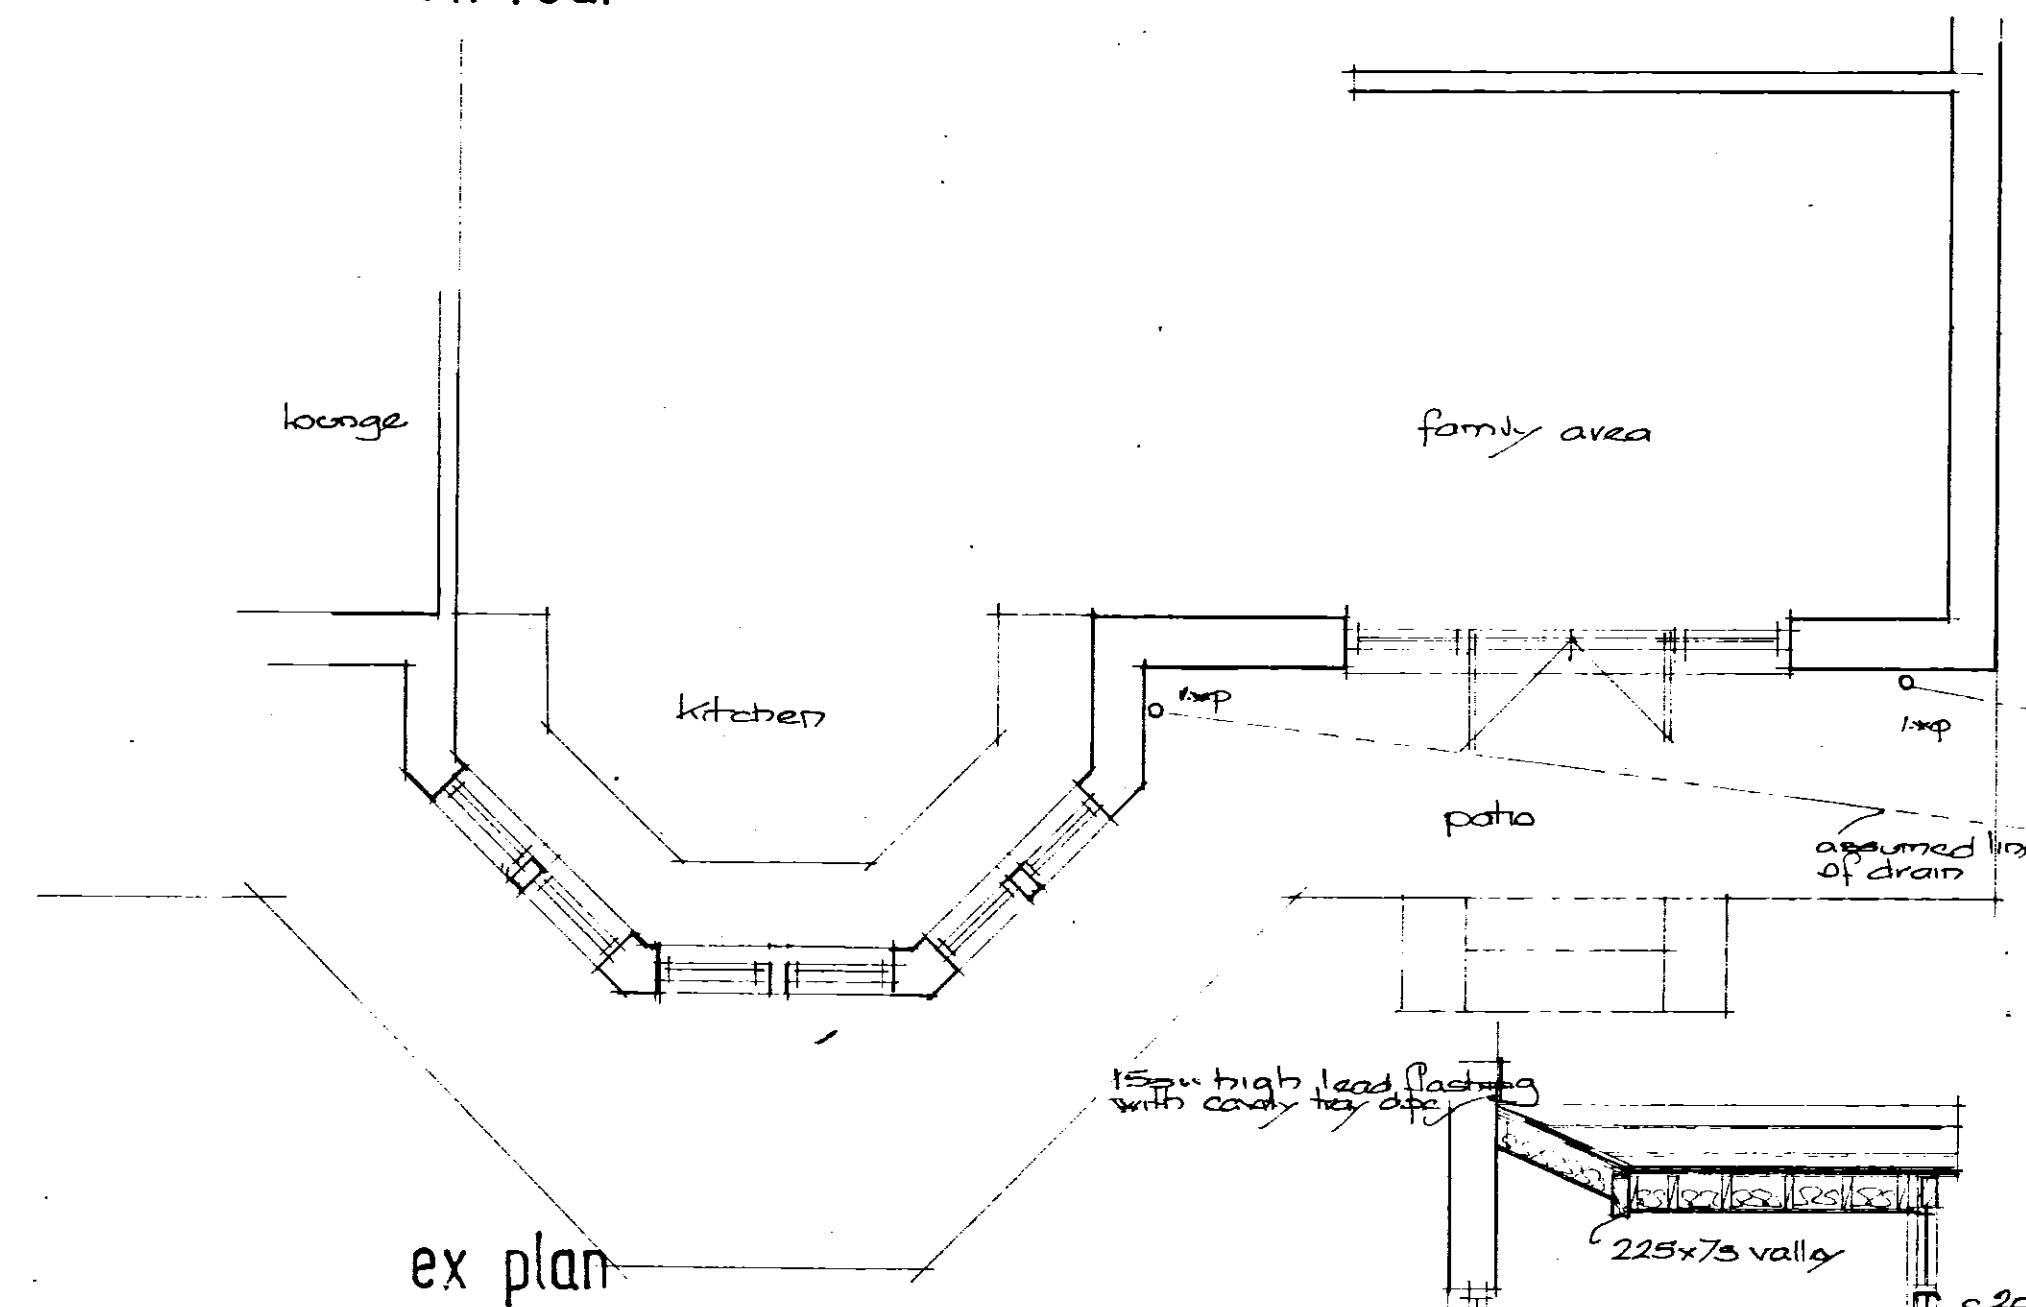

ex plan

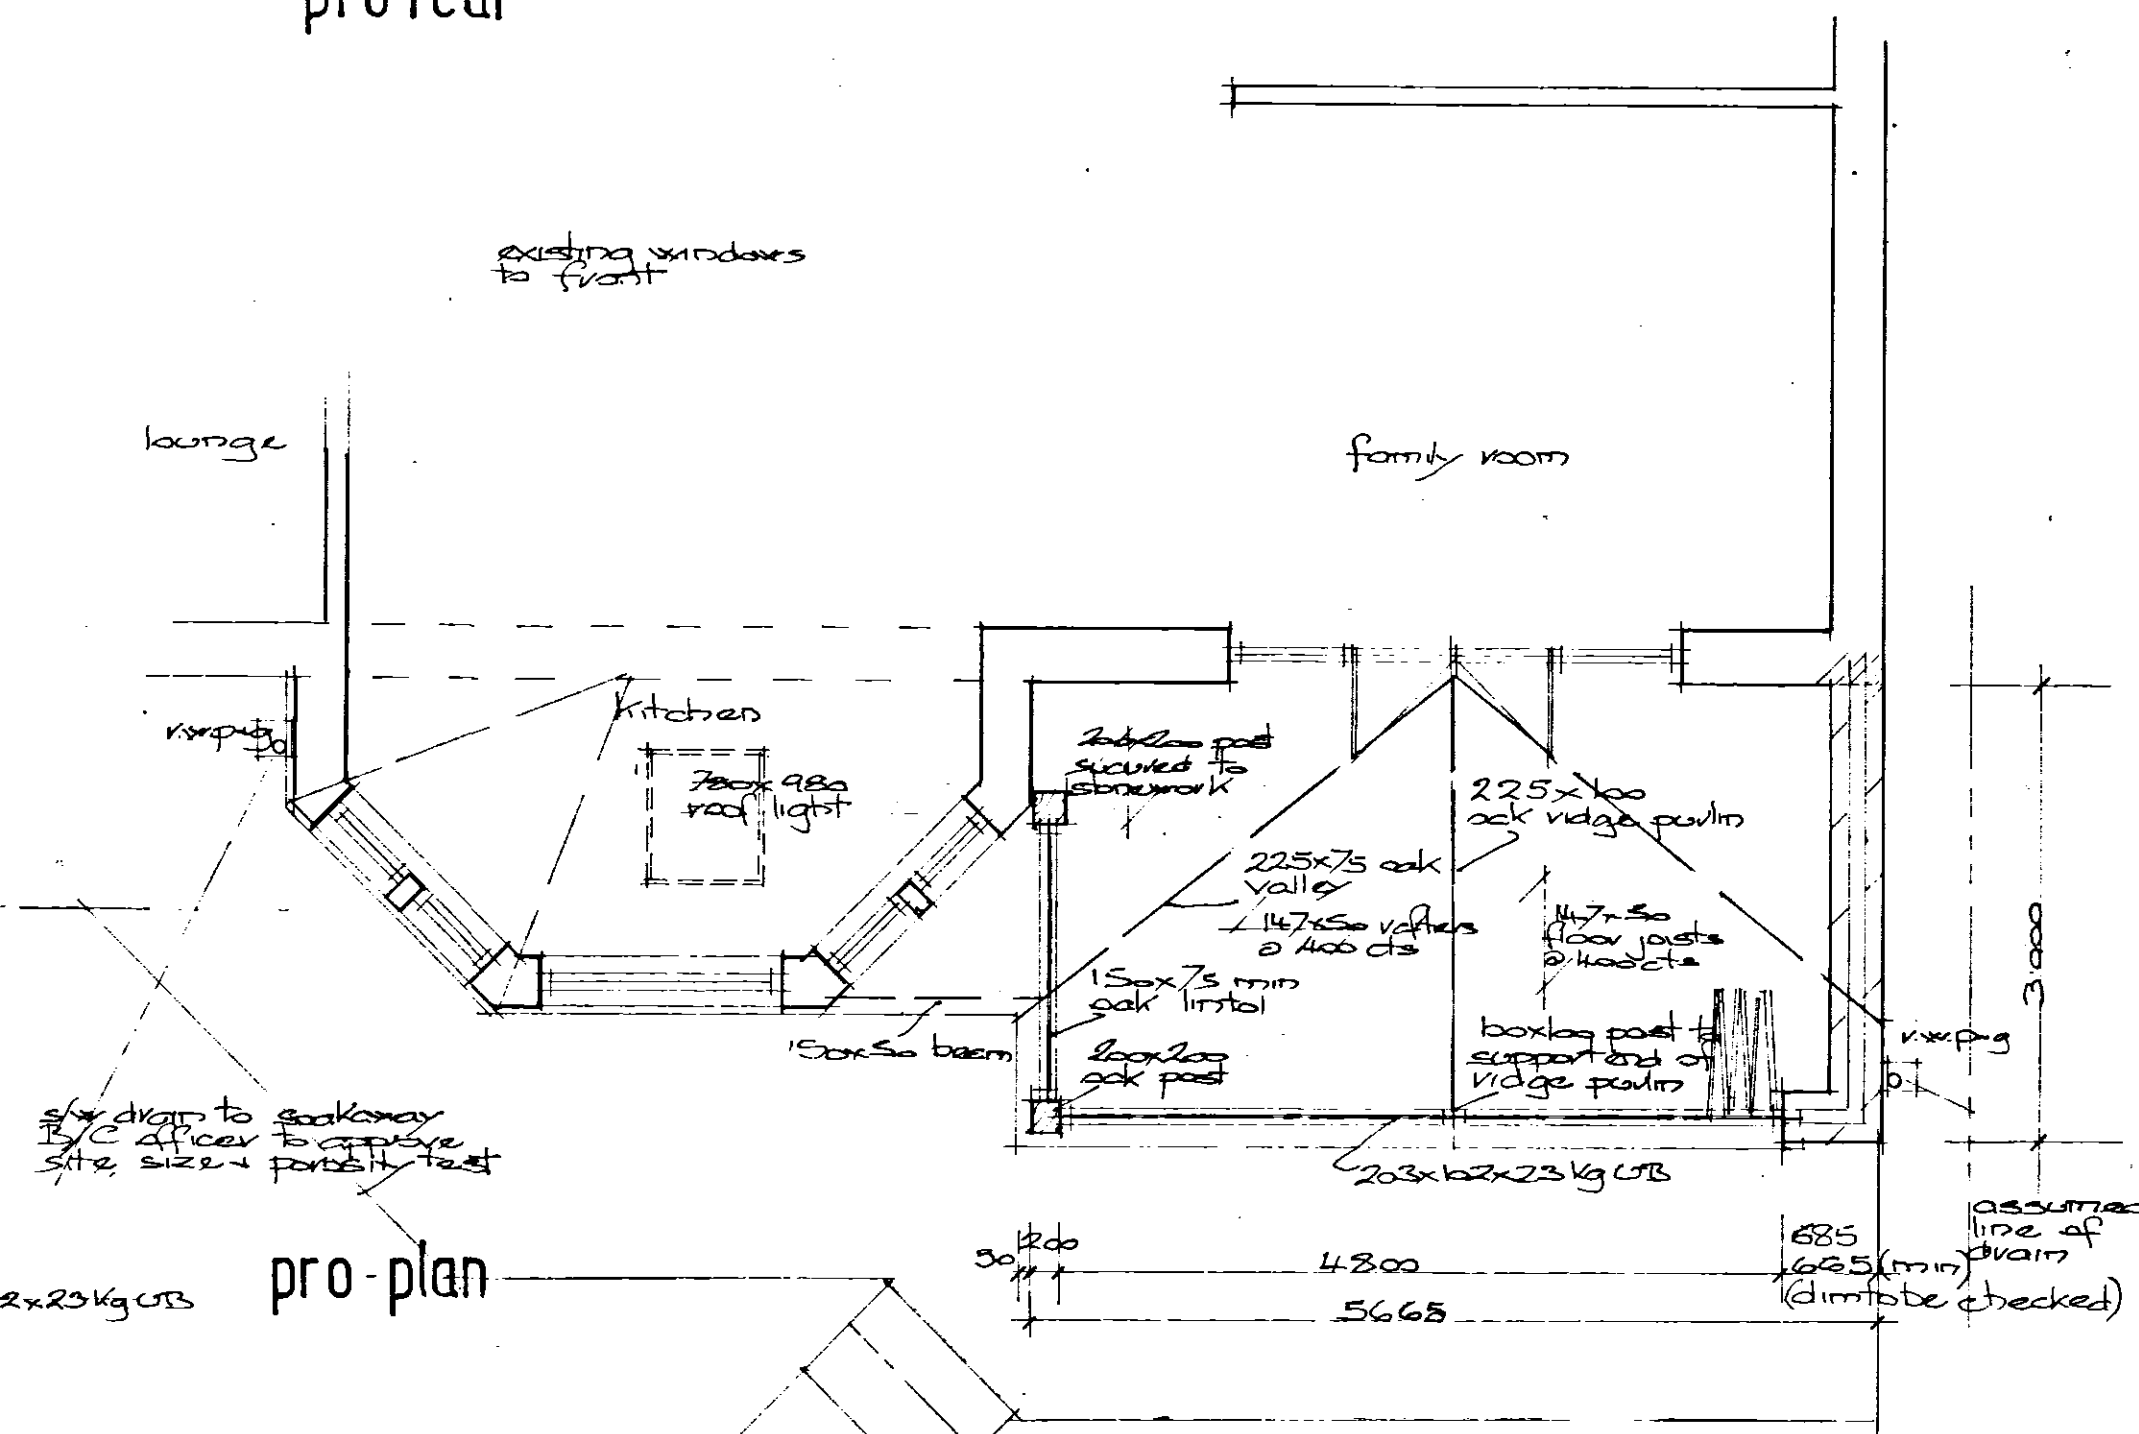

pro-plan

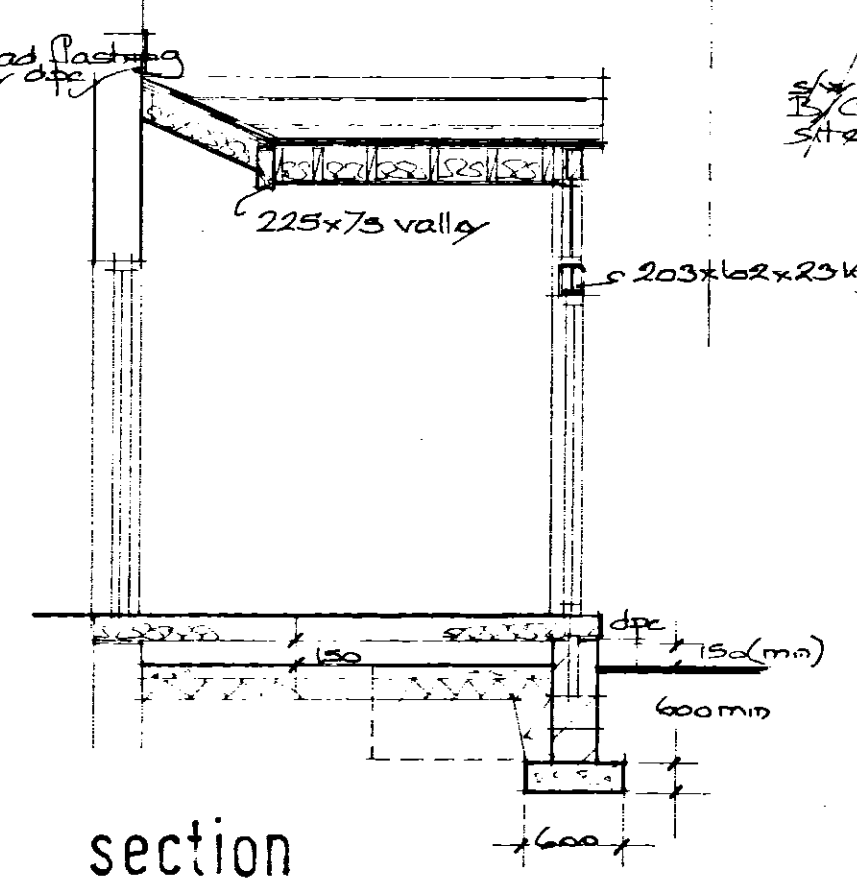

section

proposed garden room  
at  
152 Hartshead Lane  
Hartshead WF15 8AJ

D/16/42/1

john elliot F.R.I.C.S.  
Chartered building surveyor  
20 Pickles Lane  
Skelmanthorpe  
Huddersfield HD8 9EJ

1:50 Nov 16  
014842646