



The Contractor is responsible for checking dimensions and any discrepancy to be verified with the Architects before proceeding. Figured dimensions to be worked to only.
DO NOT SCALE



FRONT
PLOT 20 PROPOSED ELEVATIONS
Scale 1:100@A1

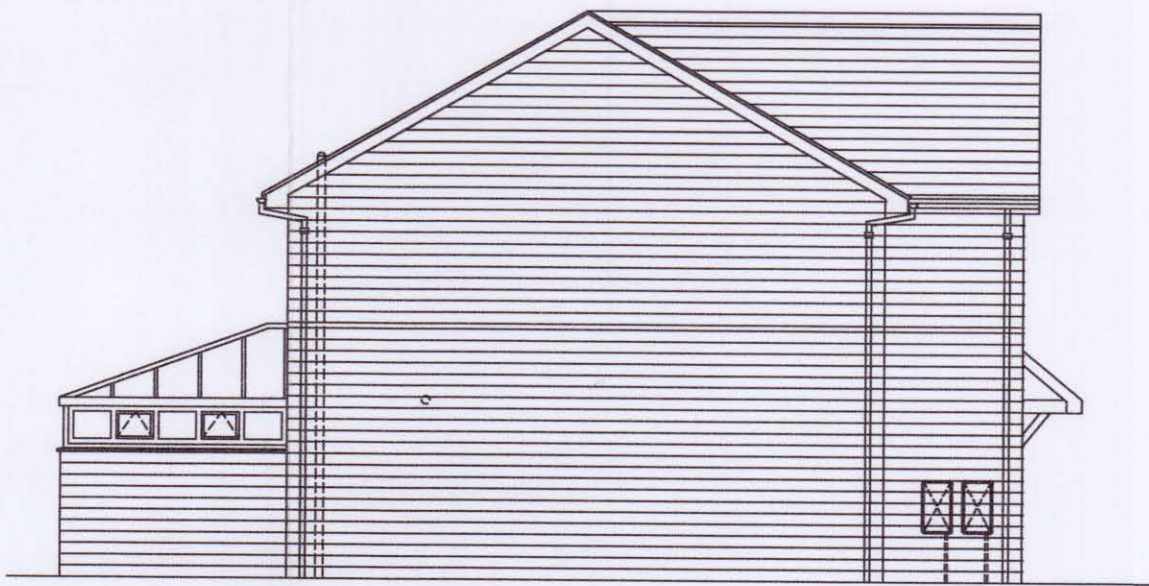

SIDE (Viewed from Plot 19)

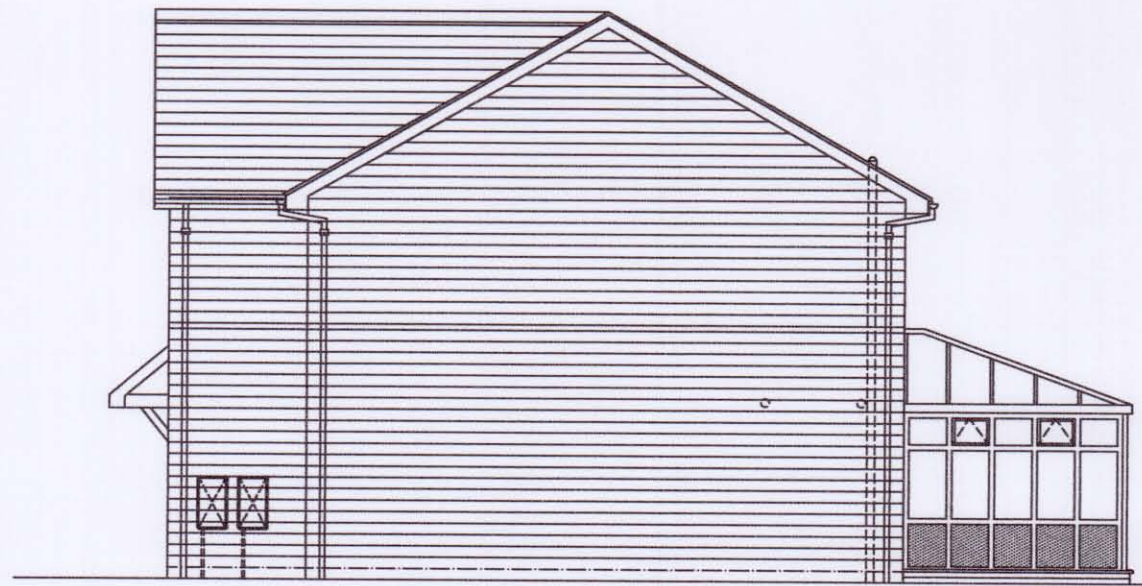


SIDE





REAR

PLOT 20
PROPOSED
GROUND FLOOR LAYOUT
Scale 1:100@A1

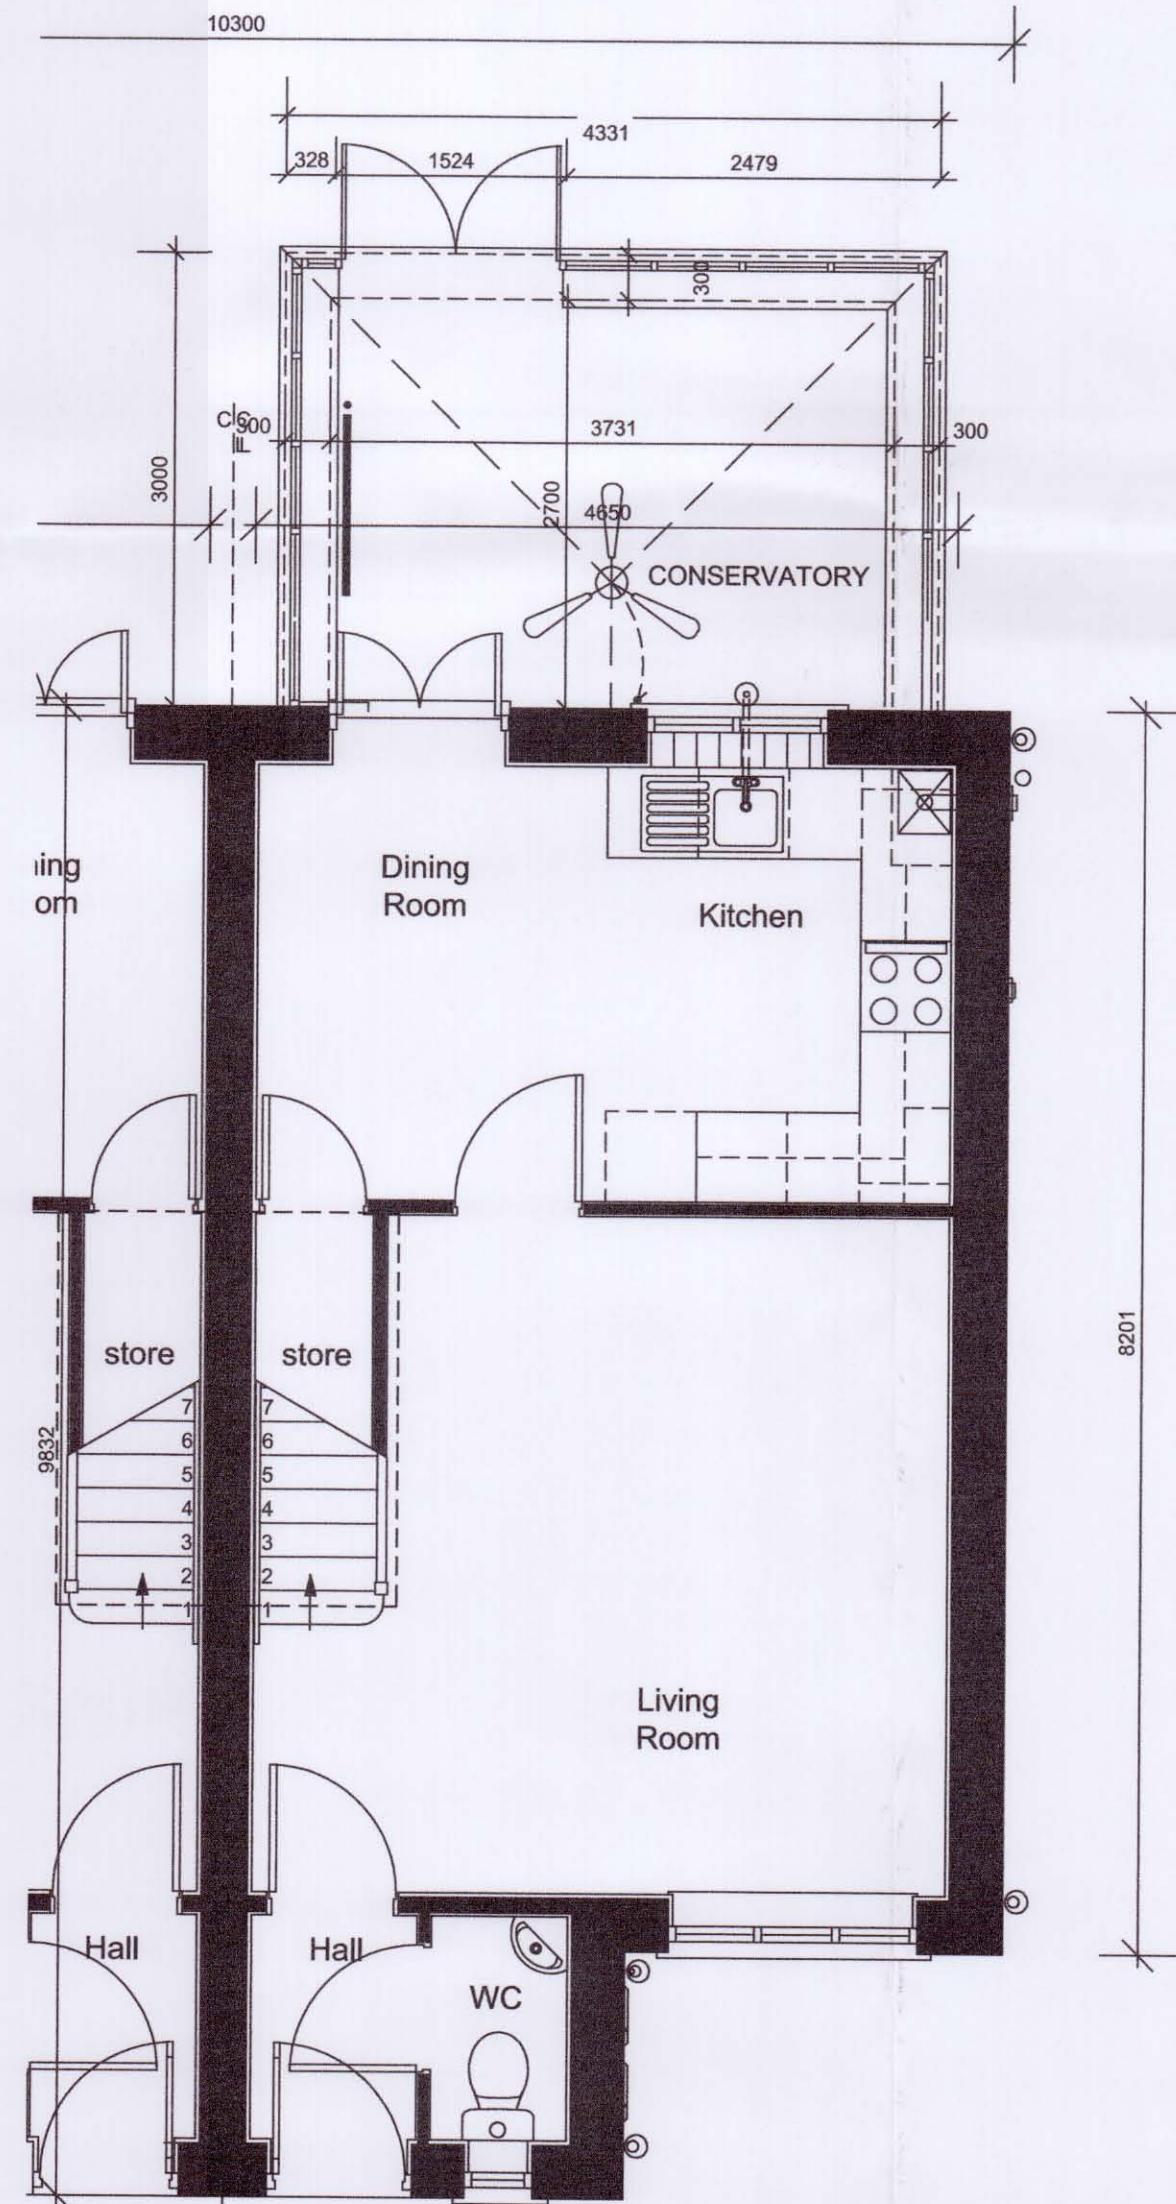

PLOT 20
PROPOSED
FIRST FLOOR LAYOUT
Scale 1:100@A1

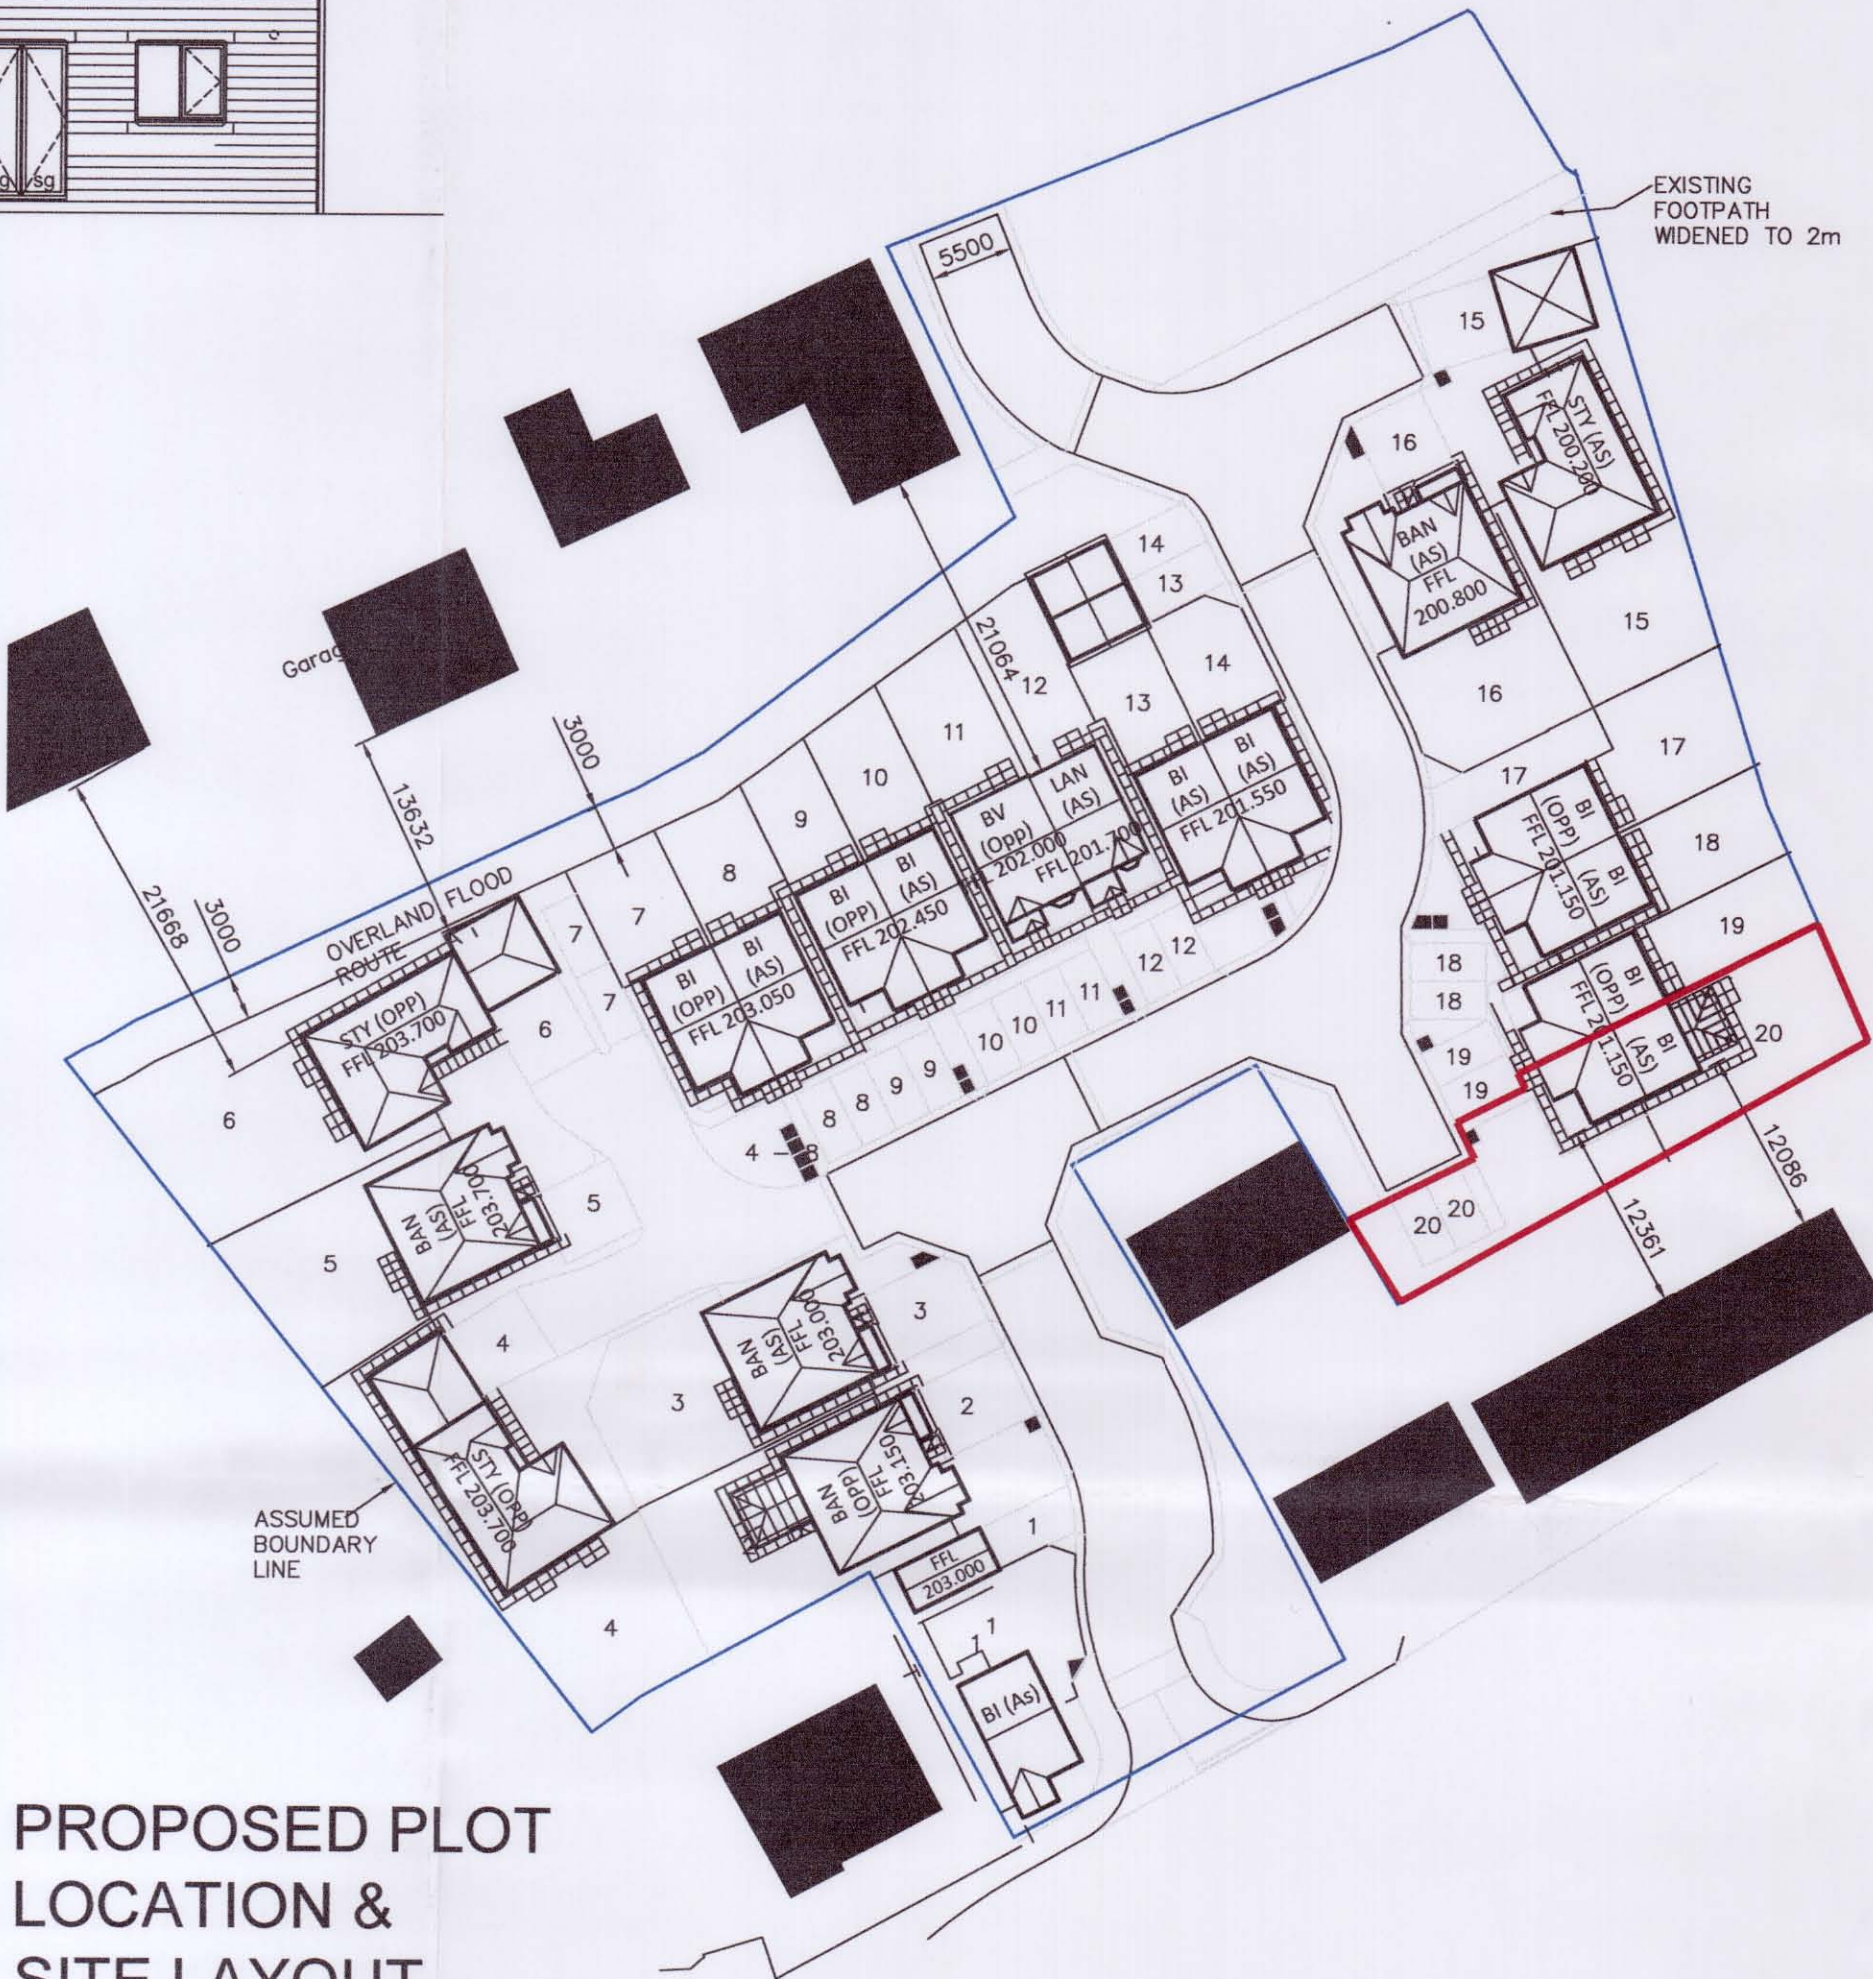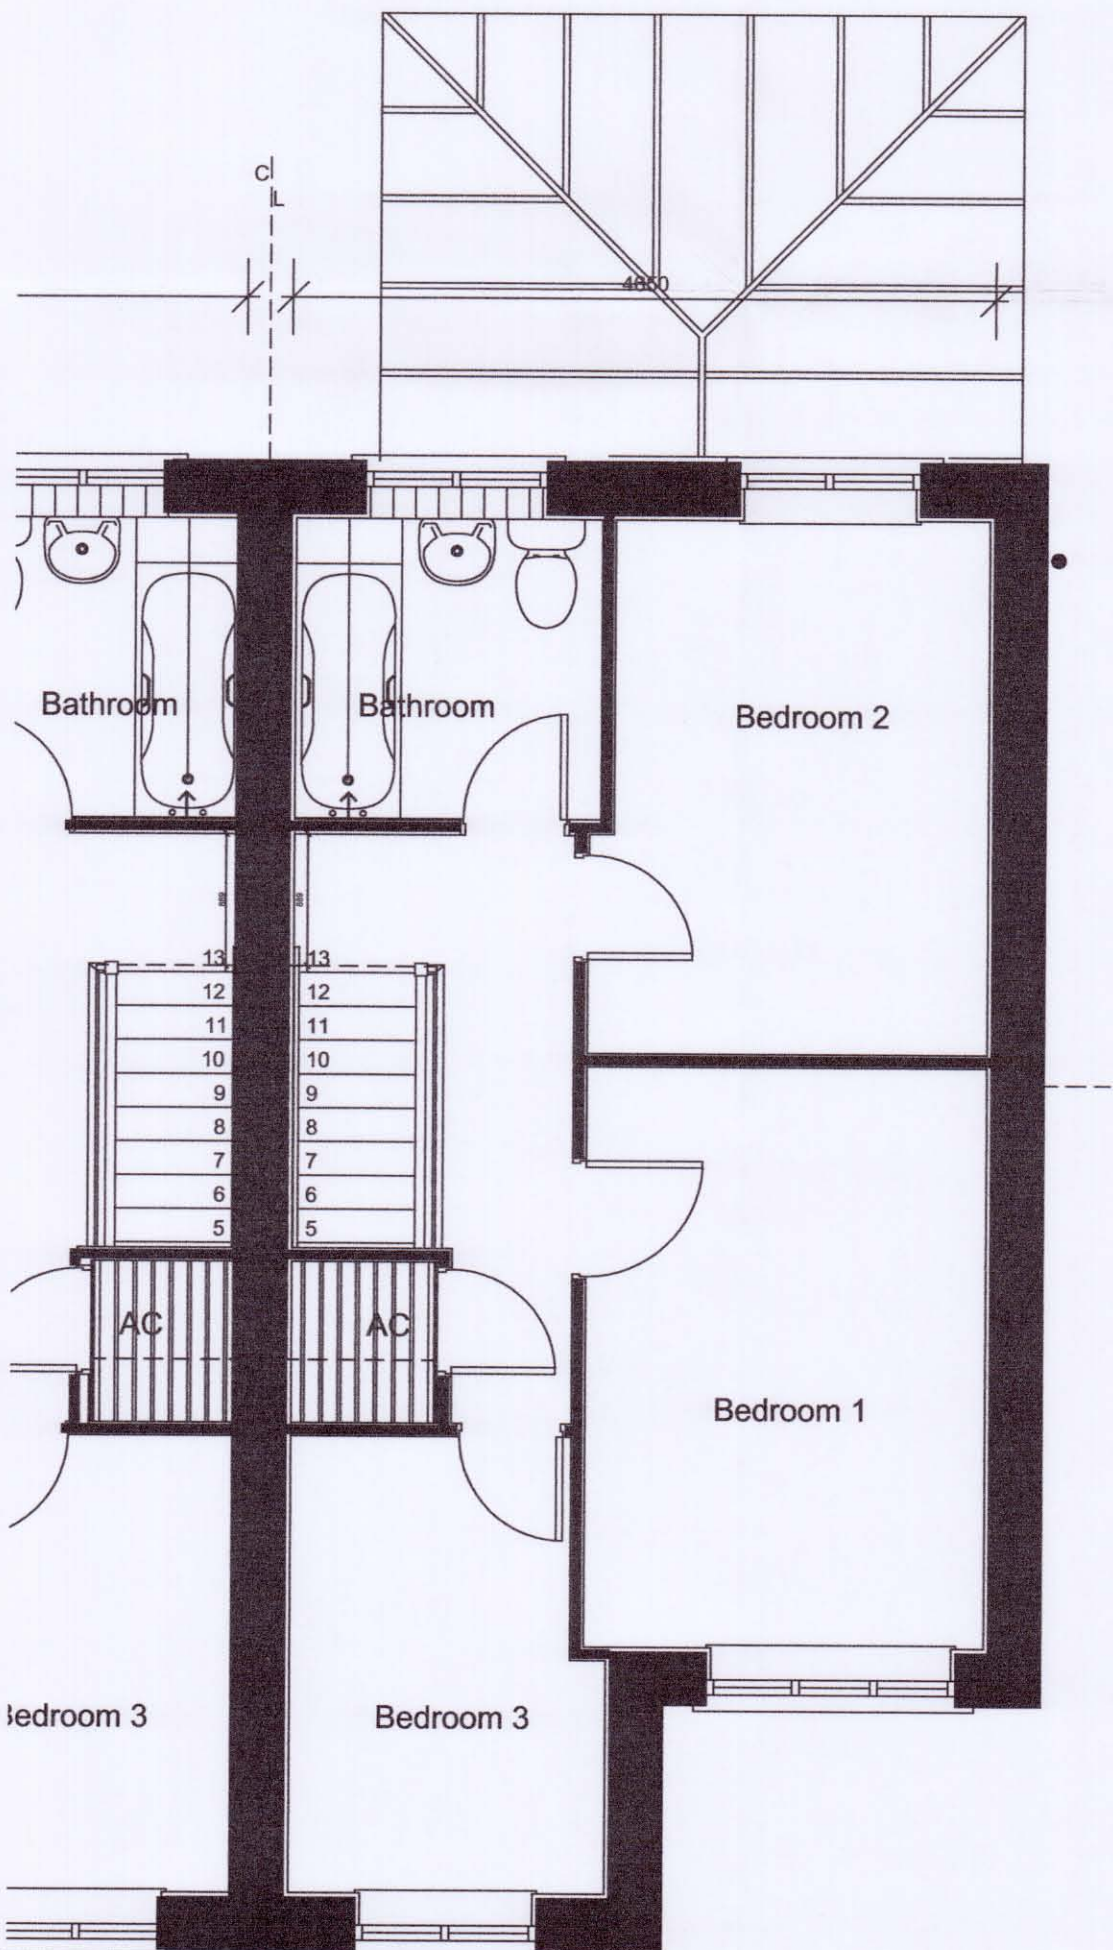

PROPOSED PLOT
LOCATION &
SITE LAYOUT
Scale 1:500@A1



LOCATION PLAN
Scale 1:1250@A1

Rev		date
title		
PLOT 20 Birch - Planning Drawing Proposed Conservatory		
scale	size	db
1:100/200	A3	JHY
date		14.11.16
drawing no.		rev
BAN-P-PL20-CONS-001		#

JONES HOMES
EMERSON HOUSE, HEYES LANE, ALDERLEY EDGE, CHESHIRE. SK9 7LF
Tel: (01625) 588400 Fax: (01625) 588270