



Concrete Tiles

Upvc Units


Stonework

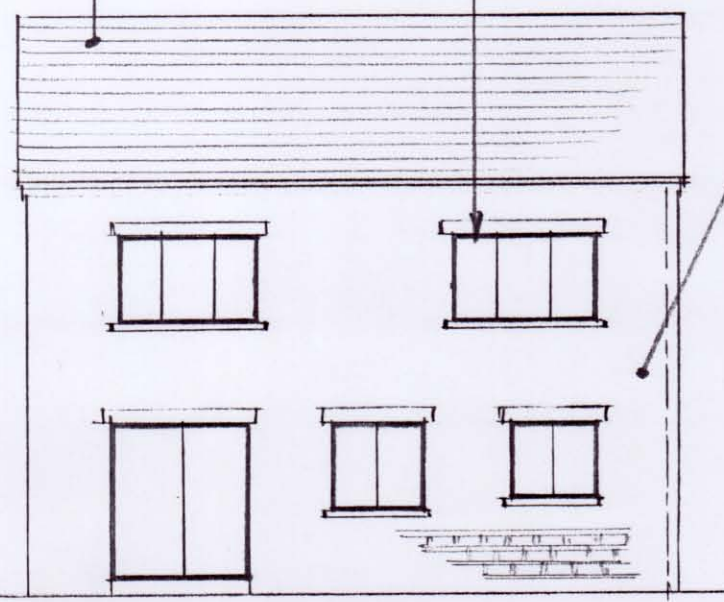

South West Elev.

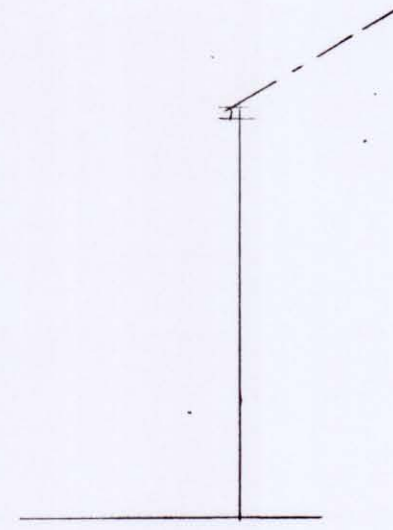


South East Elev.

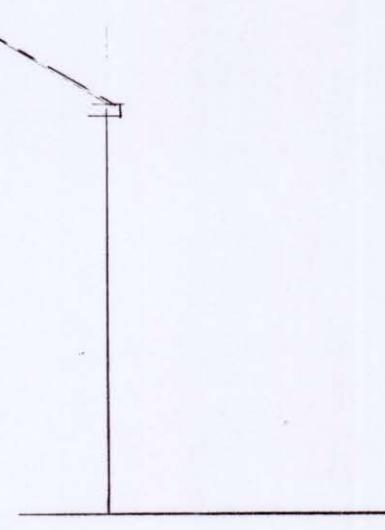

North West Elev.



South West Elev.

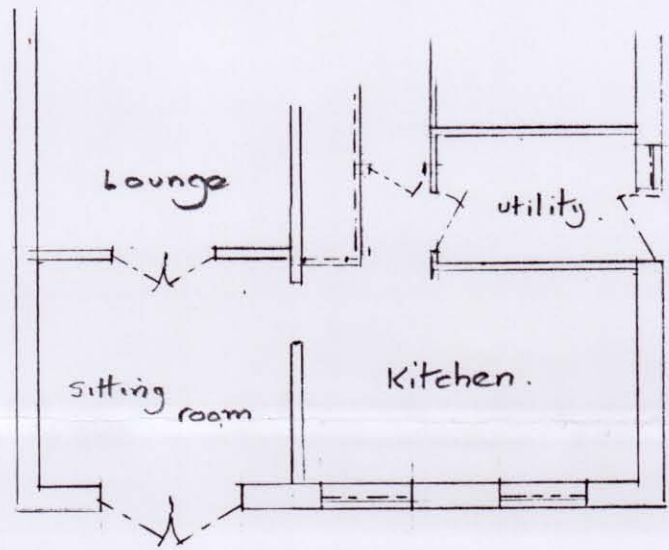

Plan

All work to be carried out in accordance with Local Authority requirements and to the satisfaction of the Building Control Officer.

NOTES

This drawing prepared for local, Building and Planning approvals only. R.D.S. accept no liability for errors or omissions. The drawing may be used for part costing purposes, but the contractor must cost fully from a site investigation. It is the clients responsibility to provide a reputable contractor to carry out the proposed work. The contractor is responsible for checking site dimensions, materials and all building work, such work being inspected and approved by the Building Inspector on site as appropriate. R.D.S. disclaim any liability of work carried out.

THIS DRAWING IS COPYRIGHT

SCALE 1:100

TITLE "As Existing"

64 Long Lane,

Honley,

Holmfirth

HD9 6EB.

for Mr & Mrs. P. Jackson.




Rosedale draughting services.

41, Long Lane, Honley, Holmfirth. HD96EA.

Tel. Huddersfield 663319. (Std code 01484.)

or 07774 669115

DRG No. 16/075

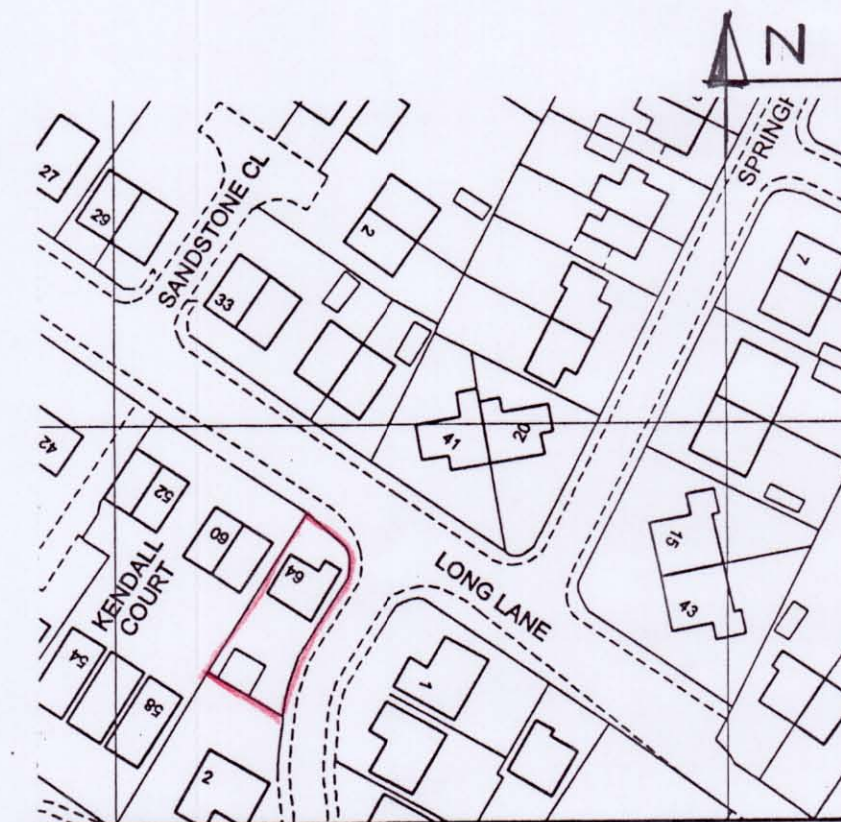

Scale (1:1250) - Location Plan - SE1311

