


0	SCALE 1:50	5m
0	SCALE 1:100	10m
0	SCALE 1:200	20m
0	SCALE 1:500	50m
0	SCALE 1:1250	125m

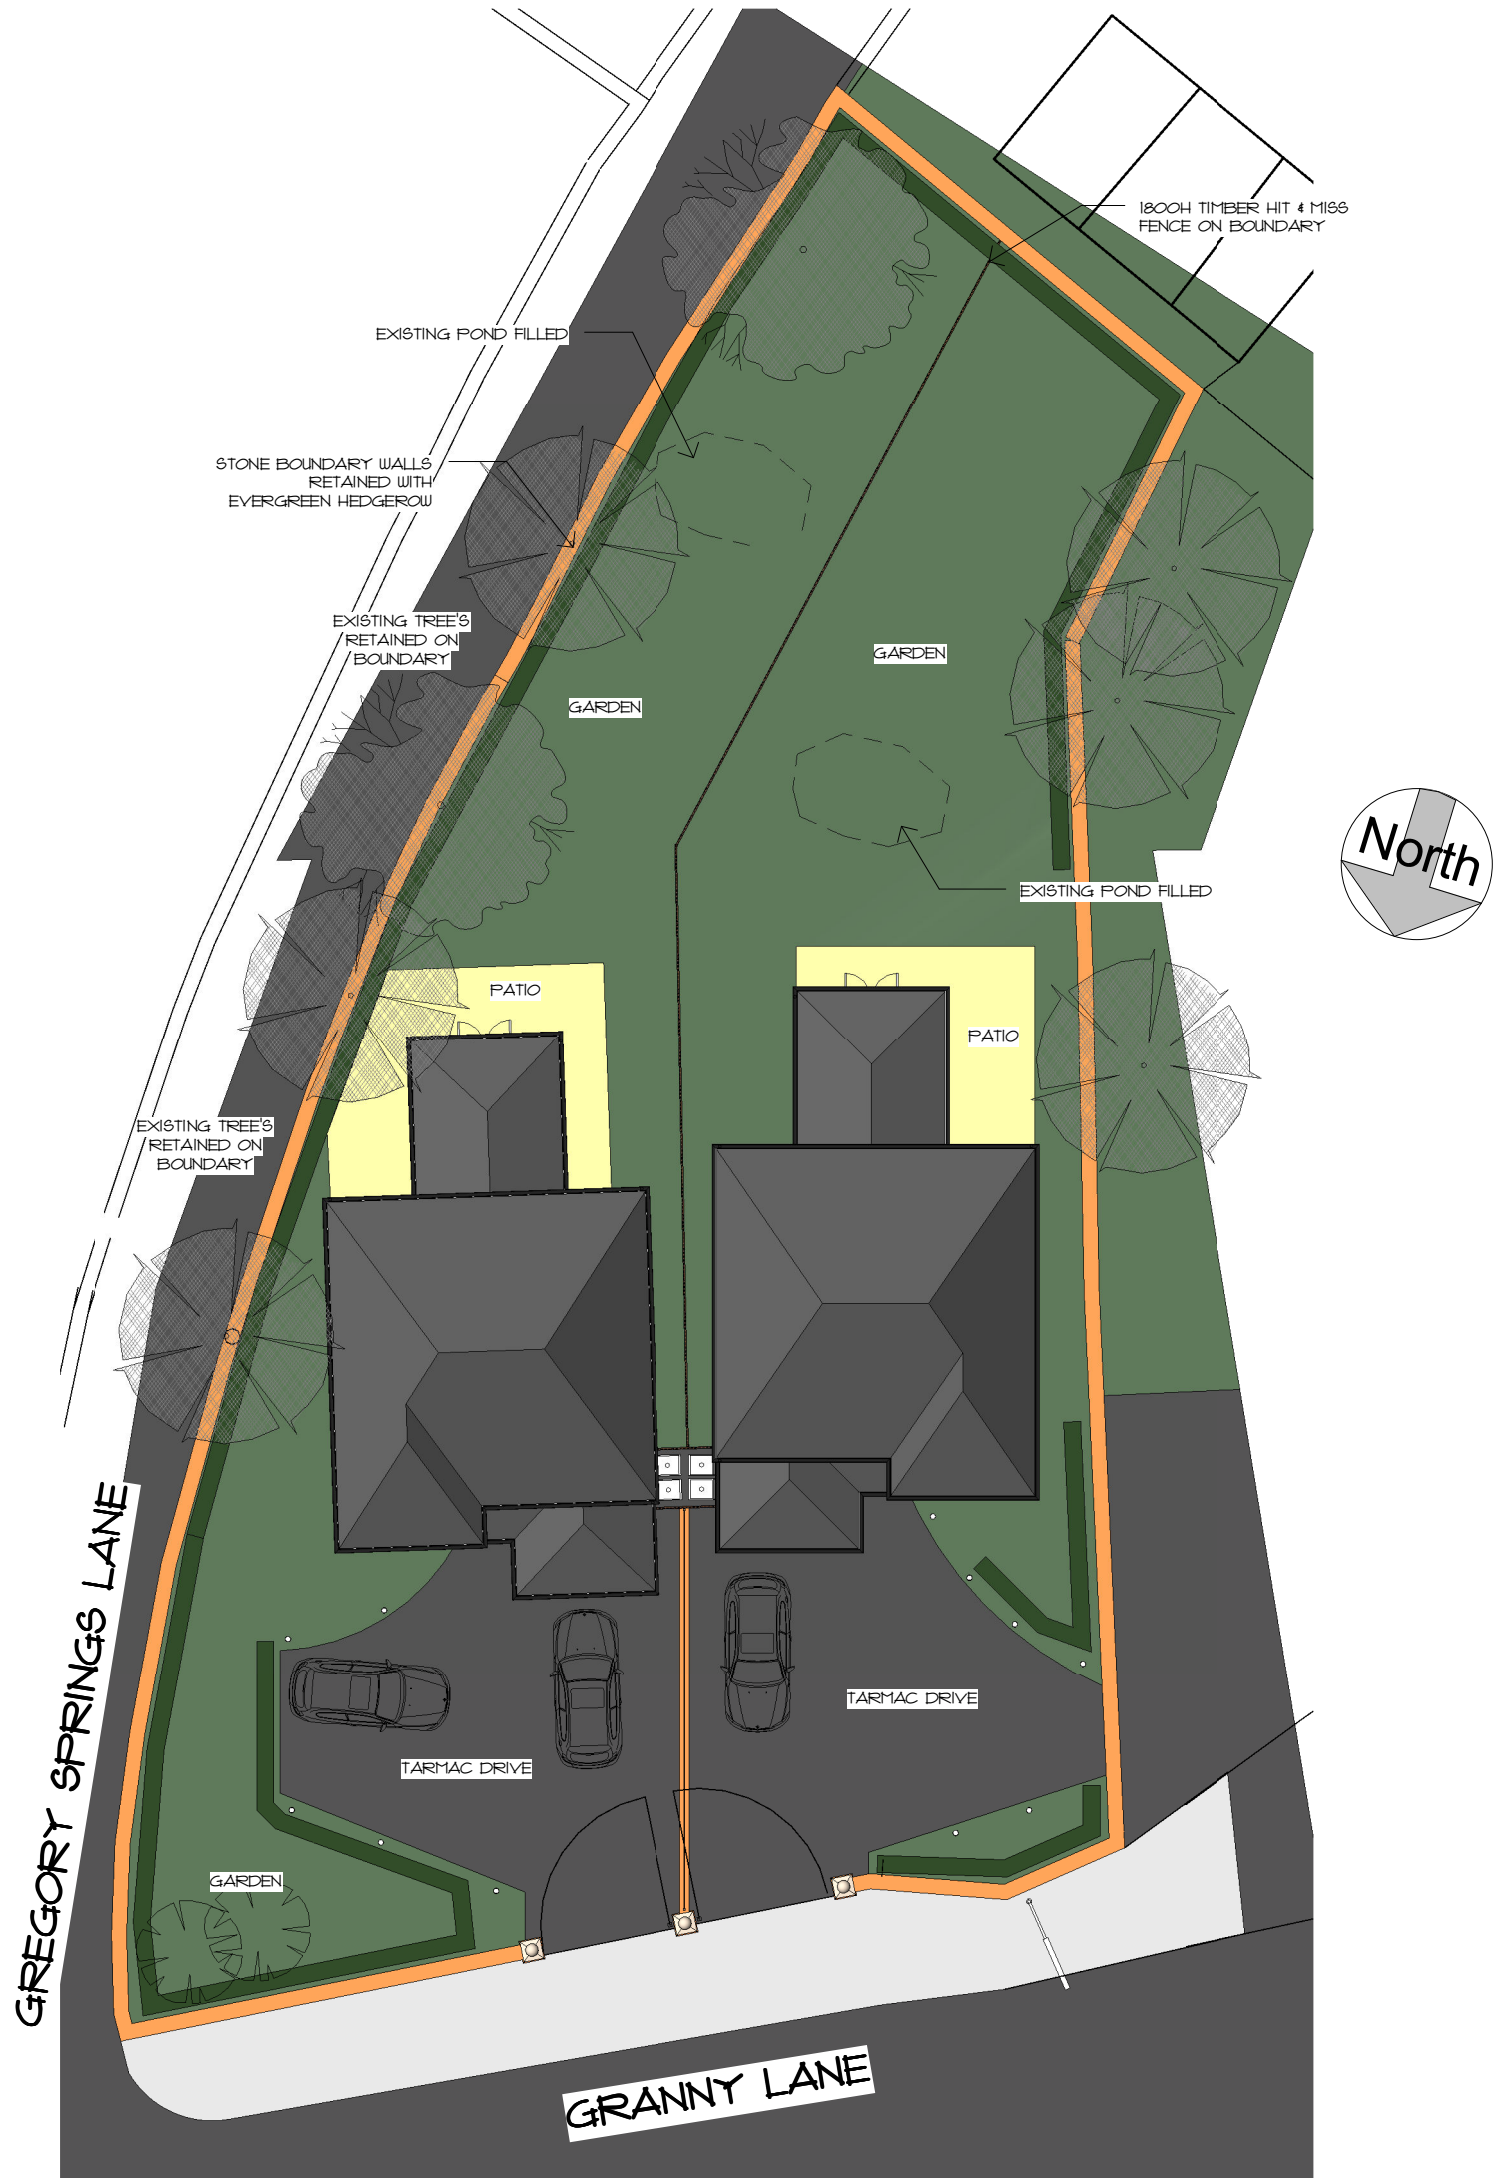

Landscaping Plan
1 : 200



Cadvis3d
making dreams happen
ARCHITECTURAL DESIGN SERVICES
 Tel: 01484 937123 / 07955 898269
 Email: info@cadvis3d.co.uk

© This drawing may not be copied without written prior permission

The Towers, 237 Wakefield Rd, Lepton,
 Huddersfield, West Yorkshire, HD8 0DH
 3-5 Wormalds Yard, 1st Floor, King Street
 Huddersfield, West Yorkshire, HD1 2QR
 www.cadvis3d.co.uk

project

Residential New Build Development,
 18 Granny Lane, Lower Hopton,
 Mirfield WF14 8LA

title

Proposed Landscaping Details

client

Mrs Burrows

rev	date	dr	app	notes	apprv
scale	1 : 200	drawn	PSI		DH
date	NOV 2016	path	G:\work\docs\Architectural\Jobs\1615 - Herick, Mirfield\Arch\Proposed\1615 - proposedREV0.nvt		
status		PLANNING			
job no	1615	dwg no	A(90)-01	rev	-