


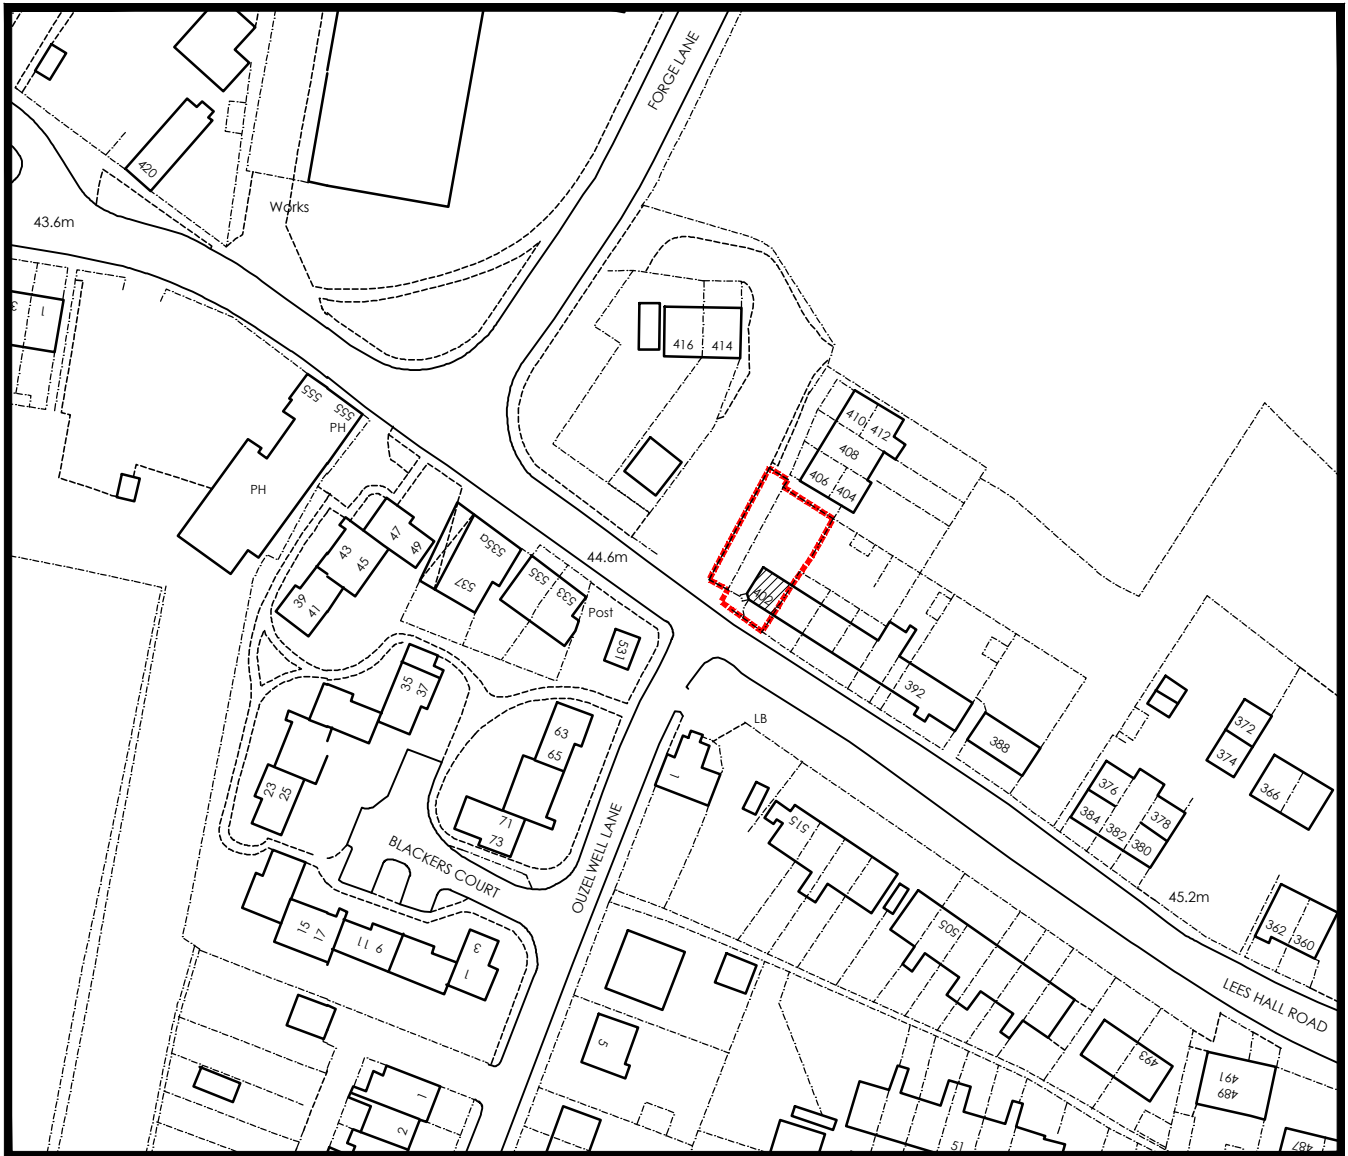

PROPOSED ALTERATIONS TO
402 LEES HALL ROAD
THORNHILL LEES, DEWSBURY WF12 9EW

FOR Mr P CASCARINO

DWG TITLE : LOCATION PLANS

DATE : NOVEMBER 2016

SCALE : 1:1250

DWG No. : SK-01 Rev -