


Rev Description

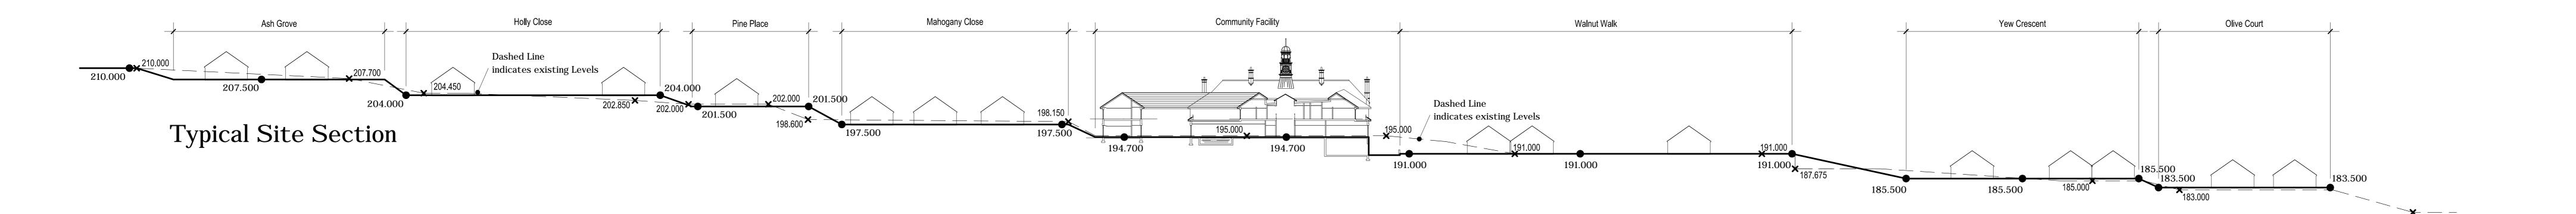

ACORN
ARCHITECTURAL
P.O.Box 25
Brighouse
HD6 1XJ
Telephone: 01484 712820
Fax: 01484 400966

Wm Younger
Developments Ltd

BUILT WITH CARE

PLANNING

Storthes Hall

Proposed Typical

DRAWN:- RM

CONTRACT:
CAT:
DRG:
REV:-