


NOTES:-
All dimensions and levels shown on this drawing are to be checked by the Contractor(s), and any discrepancies must be notified to the Architect prior to the commencement of any work on site.
This drawing is not to be scaled.
Copyright of this drawing, and design belongs solely to Wm Younger Developments Ltd, and may not be replicated without permission.

Rev Description By Date



S1 Elevation Type 1.
Detached.

BEECH HOLLOW :- PLOT 02

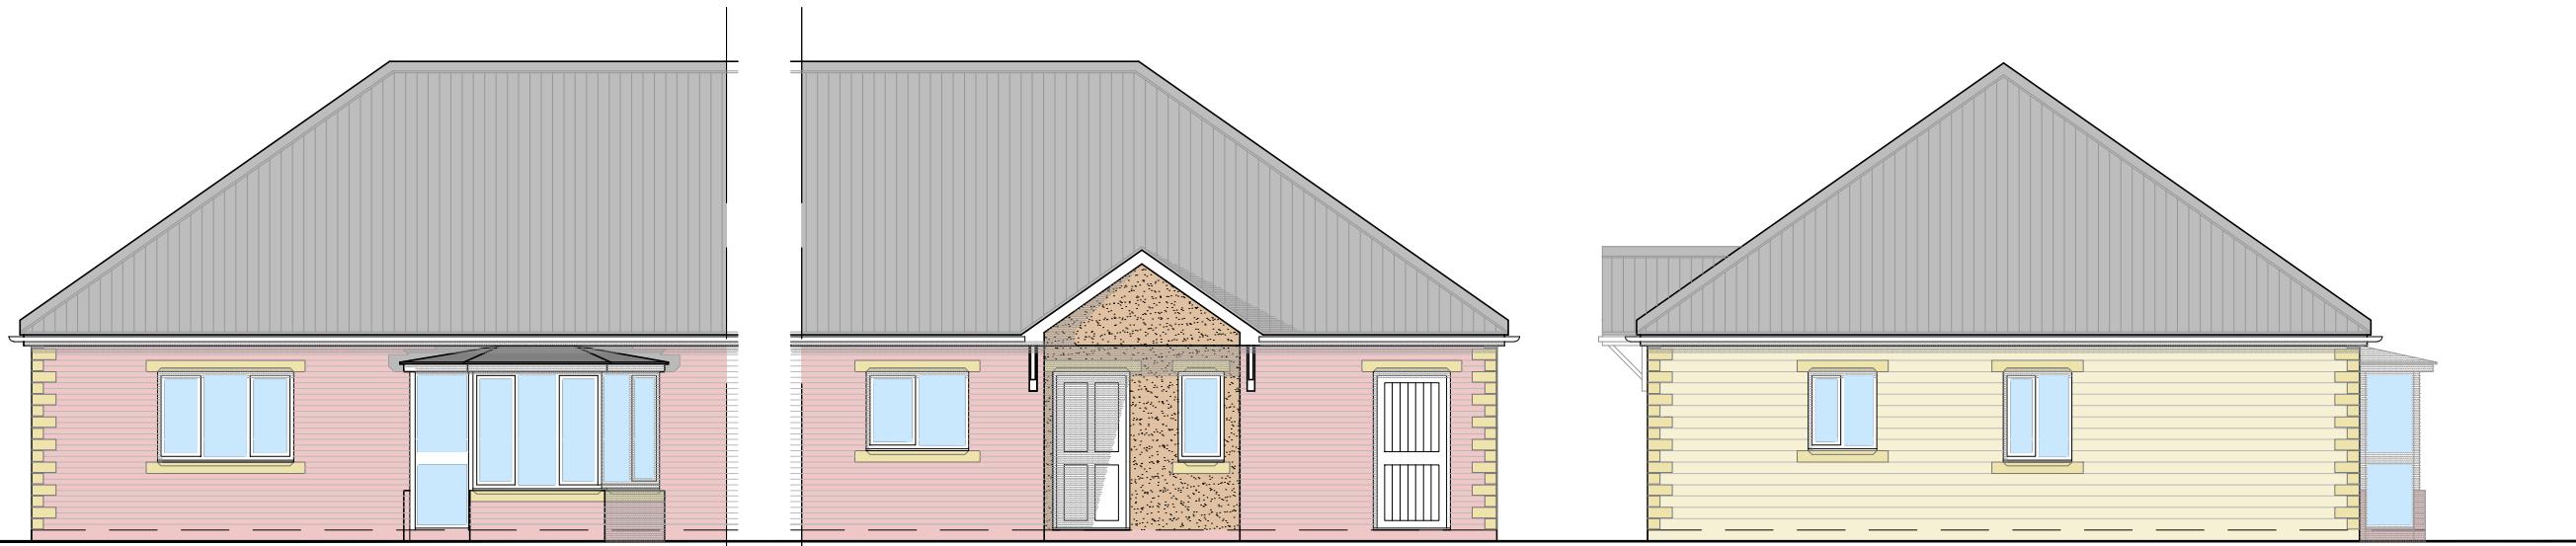

S1 Elevation Type 1.
Semi-detached.

MULBERRY WAY :- PLOT 06
ASH GROVE :- PLOT 04
BEECH HOLLOW :- PLOT 04

WILLOW WAY :- PLOT 19
SYCAMORE CLOSE :- PLOT 07
LARCH RISE :- PLOTS 08, 09

OAK CLOSE :- PLOTS 04
CHESTNUT CRESCENT :- PLOT 22
CYPRESS WAY :- PLOTS 02, 10




S1 Elevation Type 1.
Mid Terraced.

WILLOW WAY :- PLOT 18
CYPRESS WAY :- PLOT 09



S1 Elevation Type 2.
Detached.


WALNUT WALK :- PLOT 03
MAPLE DRIVE :- PLOT 09

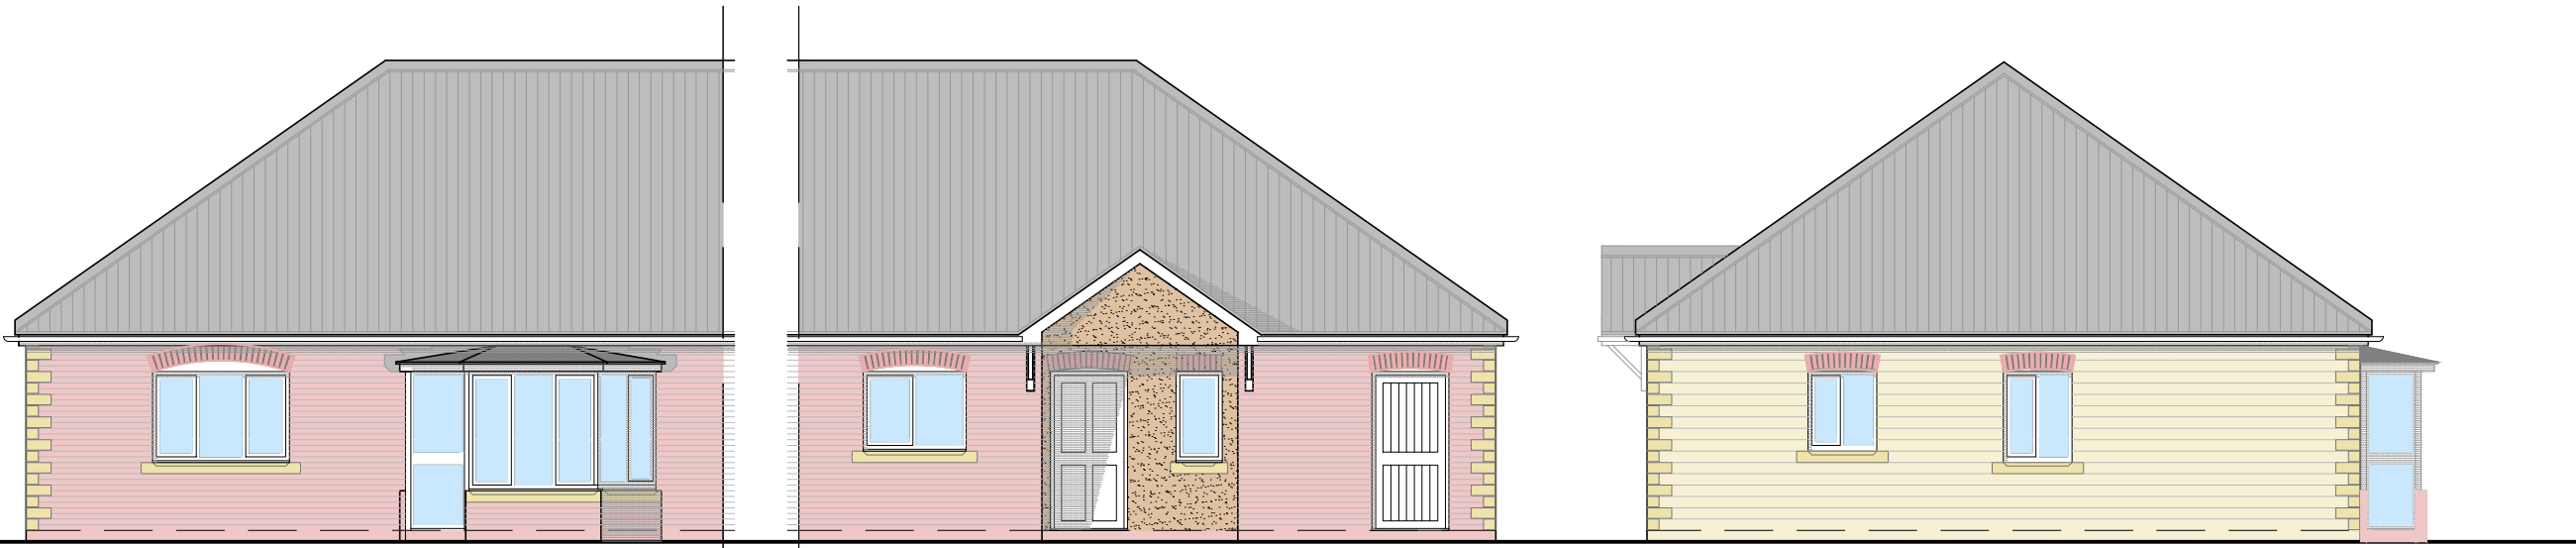

S1 Elevation Type 2.
Semi-detached.

CHERRY LANE :- PLOTS 03, 09
LIME LANE :- PLOT 09
MAGNOLIA MUSE :- PLOTS 03, 04

YEW CRESCENT :- PLOT 15
WALNUT WALK :- PLOT 07
ELDERBERRY LANE :- PLOTS 03, 19

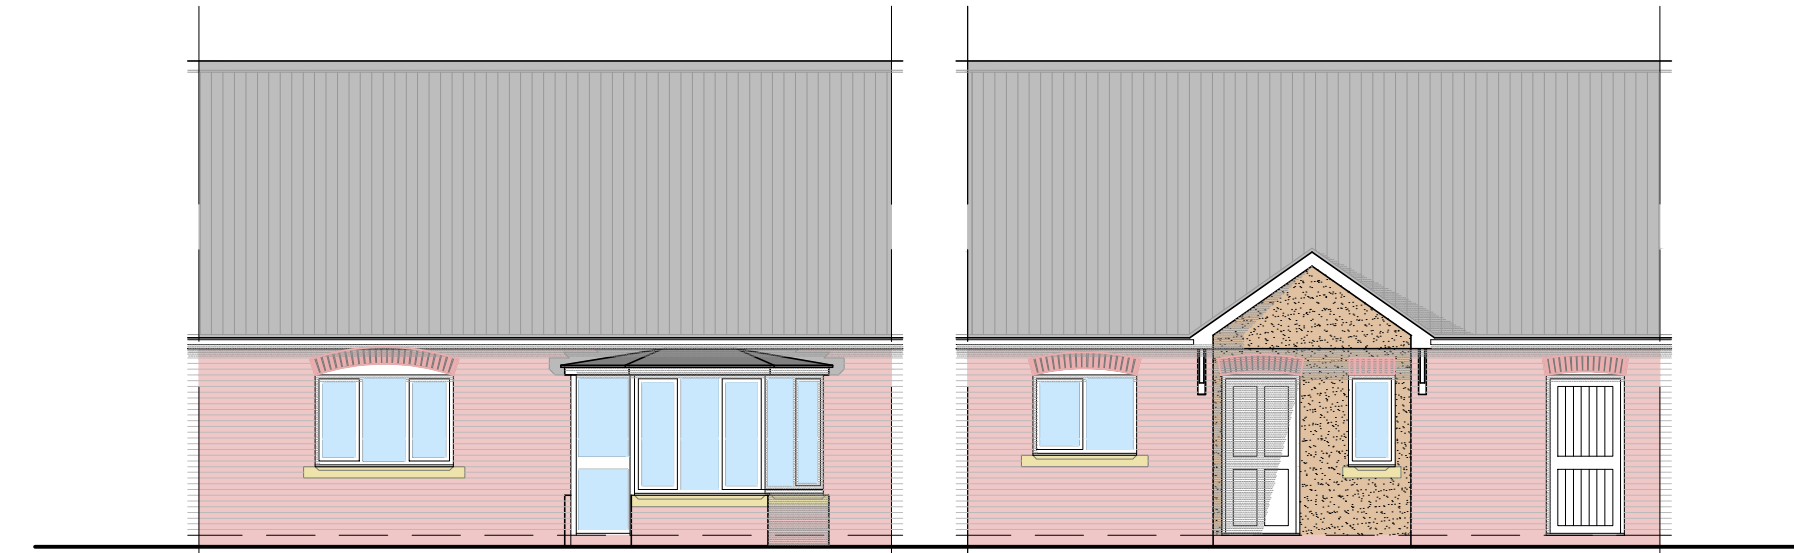

S1 Elevation Type 2.
Mid Terraced.

MULBERRY WAY :- PLOT 08
MAGNOLIA MUSE :- PLOT 13
WALNUT WALK :- PLOT 05

ELDERBERRY LANE :- PLOTS 29, 32, 35



S1 Elevation Type 3
Detached.


MAHOGANY CLOSE :- PLOT 03



S1 Elevation Type 3
Semi-detached.

ADLER RISE :- PLOT 04
HOLLY CLOSE :- PLOT 06, 17
WILLOW WAY :- PLOT 03

CEDAR COURT :- PLOT 09

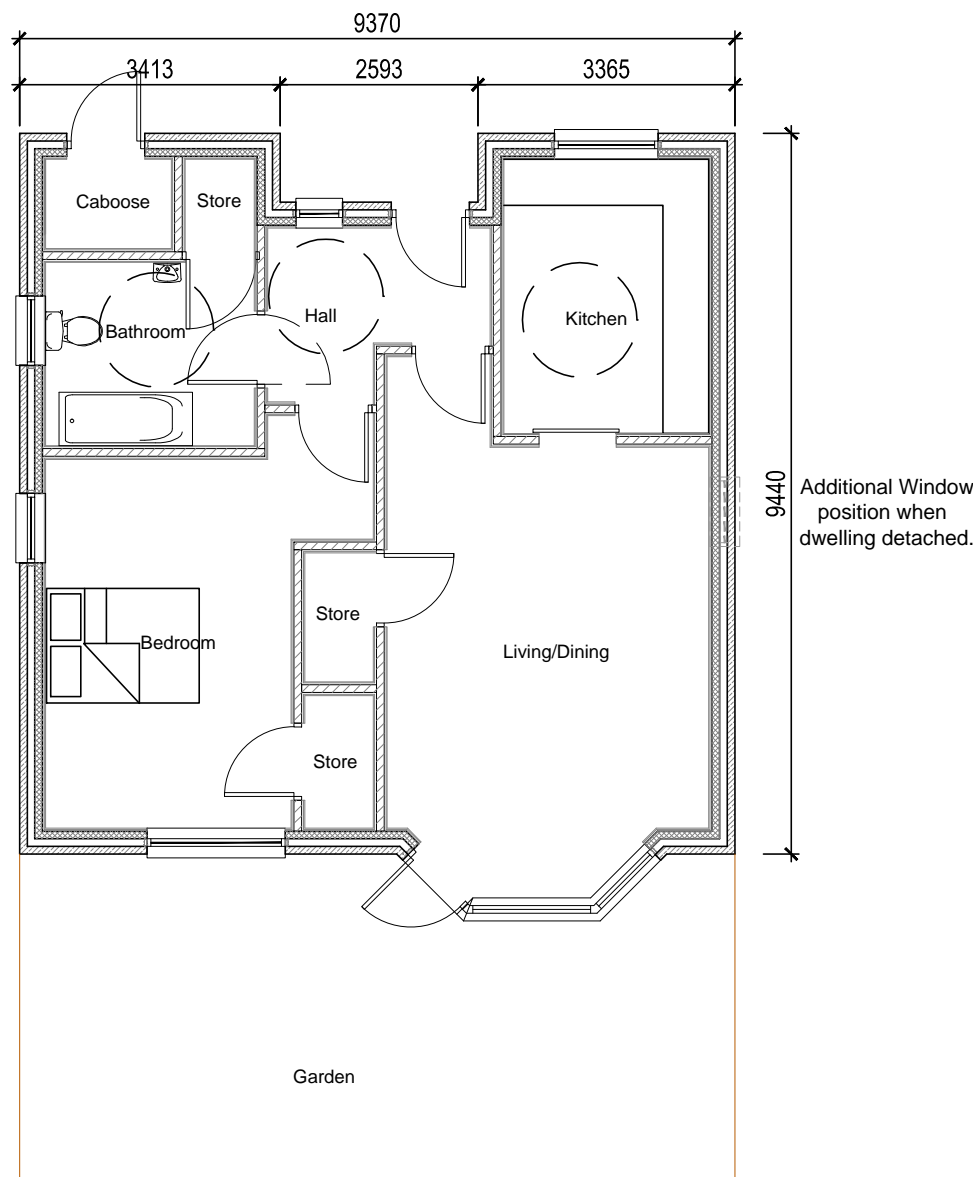

S1 GROUND FLOOR 72 sqm

ACORN ARCHITECTURAL

P.O.Box 25
Brighthouse
HD6 1XJ
Telephone: 01484 712820
Fax : 01484 400966

CLIENT:-

Wm Younger
Developments Ltd

STATUS:-

Planning.

PROJECT:-

Storthes Hall.

DRAWING:-

Plans & Elevations.

House Type S1 (Type 1-3).

SCALE:- 1:100 @ A1.

DATE:- 30.11.09.

DRAWN:-

CHECKED:-

CONTRACT:-	CAT:-	DRG:-	REV:-
0901	03	01	

BUILT
WITH
CARE


NOTES:-
All dimensions and levels shown on this drawing are to be checked by the Contractor(s), and any discrepancies must be notified to the Architect prior to the commencement of any work on site.
This drawing is not to be scaled.
Copyright of this drawing, and design belongs solely to Wm Younger Developments Ltd, and may not be replicated without permission.

Rev Description By Date



S1 Elevation Type 4.
Detached.

SYCAMORE CLOSE :- PLOT 01

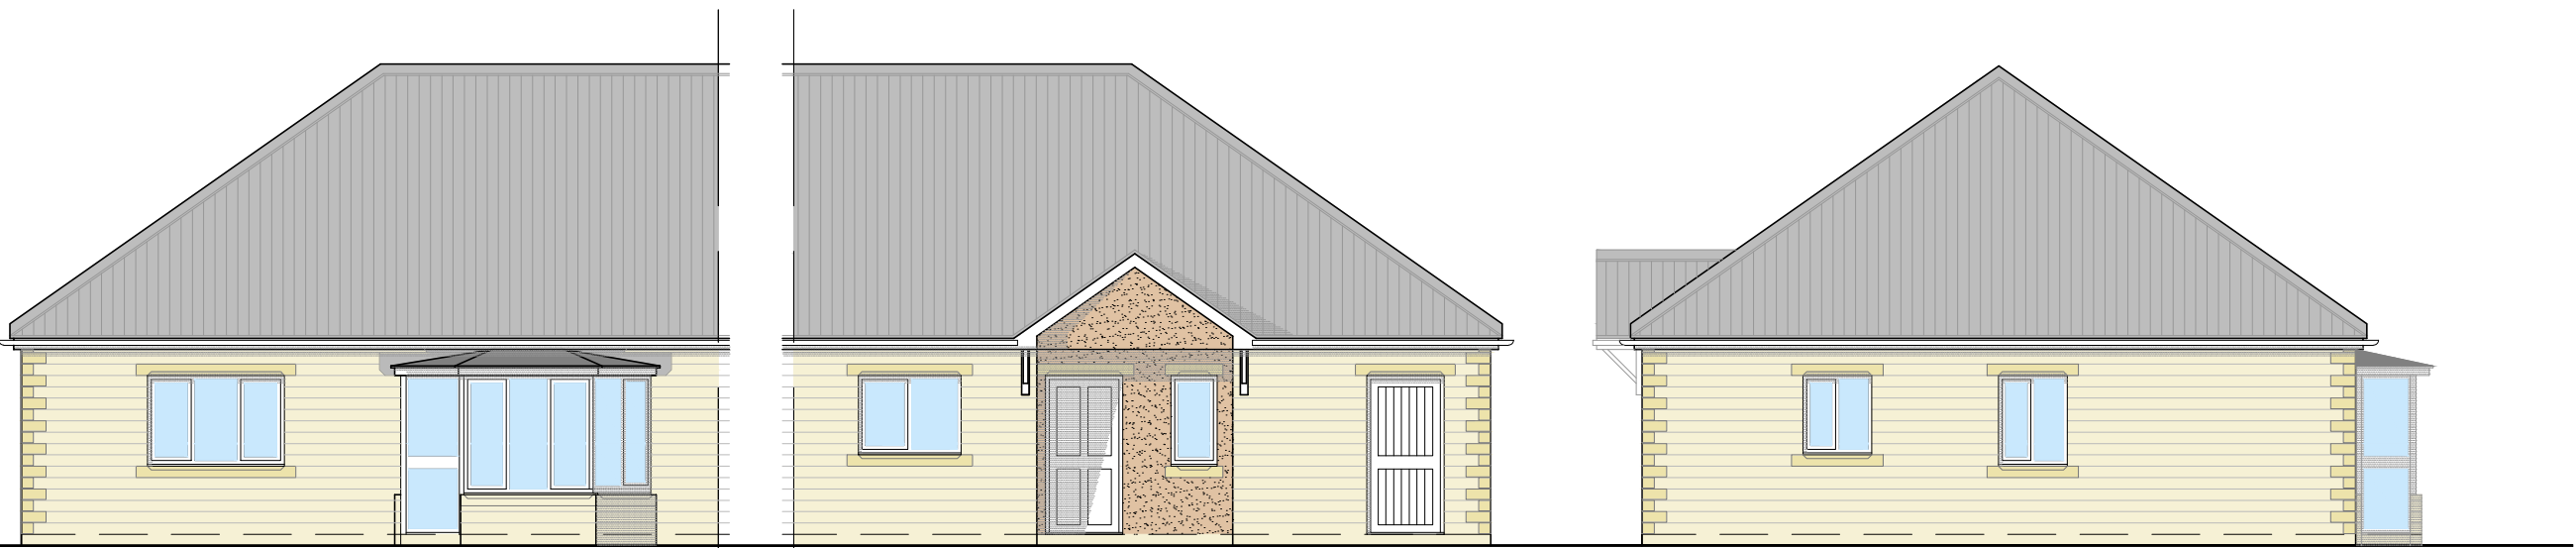

S1 Elevation Type 4.
Semi-detached.

MULBERRY WAY :- PLOT 04
SYCAMORE CLOSE :- PLOT 03
LARCH RISE :- PLOT 01

CHESTNUT CRESCENT :- PLOT 06



S1 Elevation Type 5.
Detached.

FIR CLOSE :- PLOT 01
MAGNOLIA MUSE :- PLOT 01
YEW CRESCENT :- PLOT 01

ELDERBERRY LANE :- PLOT 01



S1 Elevation Type 5.
Semi-detached.

PINE PLACE :- PLOT 07
YEW CRESCENT :- PLOT 18
ELDERBERRY LANE :- PLOT 16



S1 Elevation Type 5.
Mid Terraced.

ELDERBERRY LANE :- PLOT 17



S1 Elevation Type 6.
Detached.


MAHOGANY CLOSE :- PLOT 01



S1 Elevation Type 6.
Semi-detached.

ADLER RISE :- PLOT 02
HOLLY CLOSE :- PLOT 10
CEDAR COURT :- PLOT 01

OLIVE COURT :- PLOTS 01, 02, 03

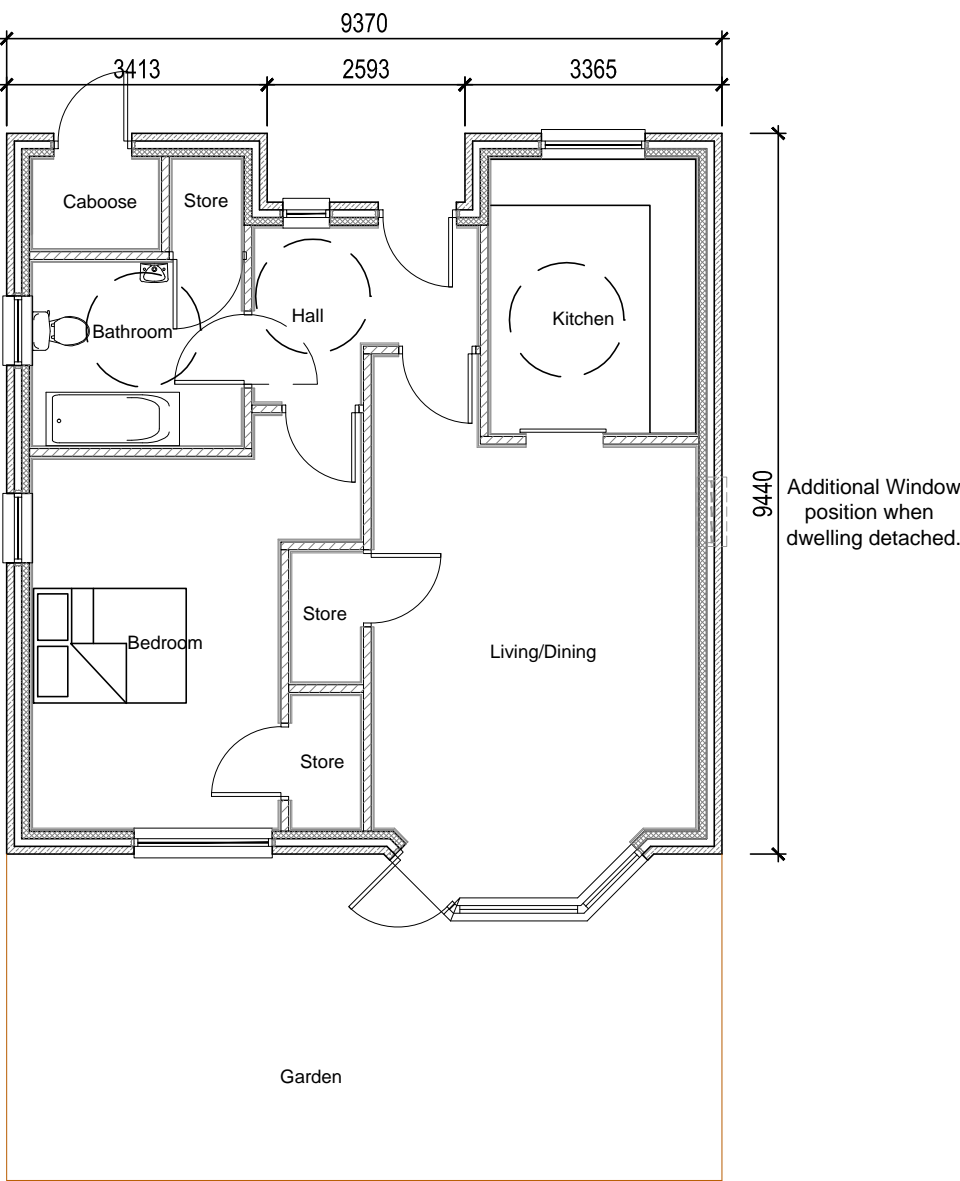

S1 GROUND FLOOR 72 sqm

ACORN ARCHITECTURAL

P.O.Box 25
Brighouse
HD6 1XJ
Telephone: 01484 712820
Fax : 01484 400966

CLIENT:-

Wm Younger
Developments Ltd

STATUS:-

Planning.

PROJECT:-

Storthes Hall.

DRAWING:-

Plans & Elevations.

House Type S1 (Type 4-6).

SCALE:- 1:100 @ A1.

DATE:- 30.11.09.

DRAWN:-

CHECKED:-

CONTRACT:-

0901

CAT:-

03

DRG:-


02

REV:-

BUILT
WITH
CARE

NOTES:-
All dimensions and levels shown on this drawing are to be checked by the Contractor(s), and any discrepancies must be notified to the Architect prior to the commencement of any work on site.
This drawing is not to be scaled.
Copyright of this drawing, and design belongs solely to Wm Younger Developments Ltd, and may not be replicated without permission.


Rev Description By Date

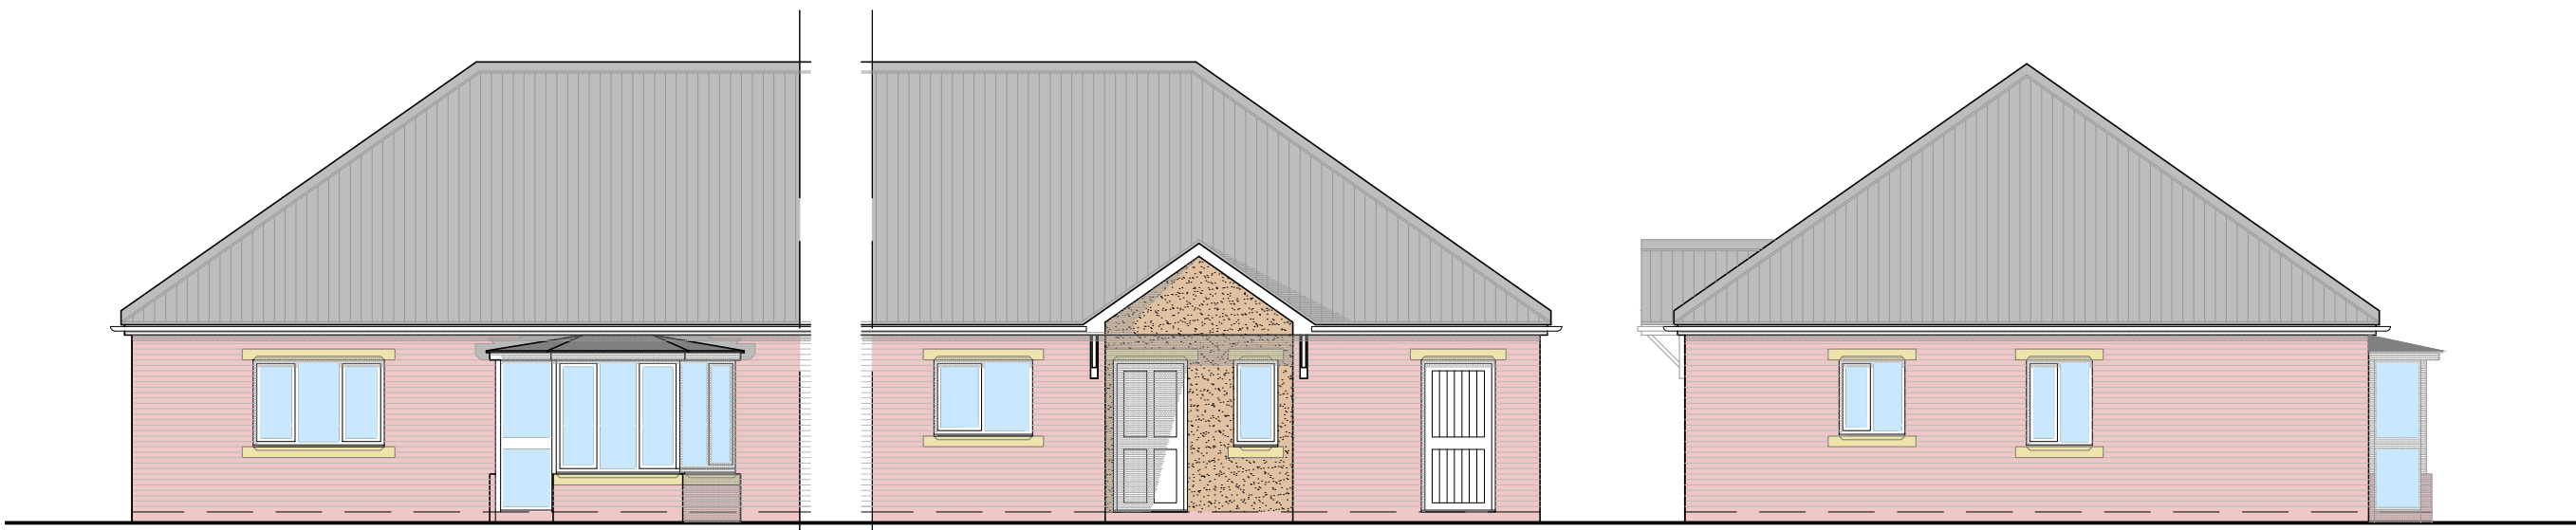

S1 Elevation Type 7.
Semi-detached.

ELM CLOSE :- PLOT 06
BEECH HOLLOW :- PLOTS 16, 18
SYCAMORE CLOSE :- PLOT 08


LARCH RISE :- PLOT 06
CHESTNUT CRESCENT :- PLOTS 01, 10

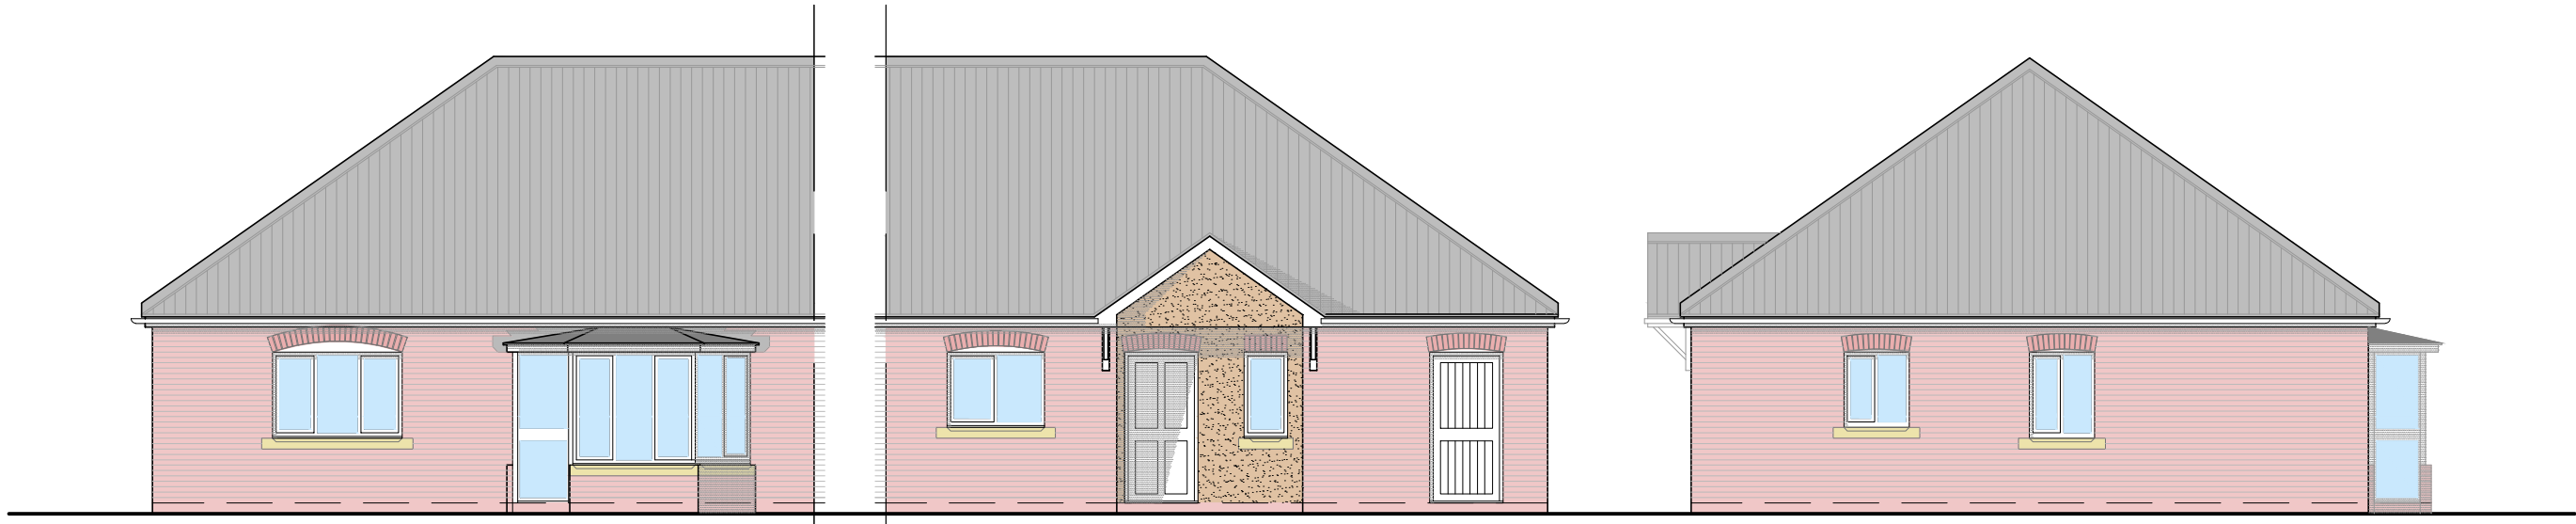

S1 Elevation Type 8.
Semi-detached.

PINE PLACE :- PLOT 09
LIME LANE :- PLOTS 11, 12
YEW CRESCENT :- PLOTS 05, 12, 13

WALNUT WALK :- PLOT 01
ELDERBERRY LANE :- PLOTS 12, 24

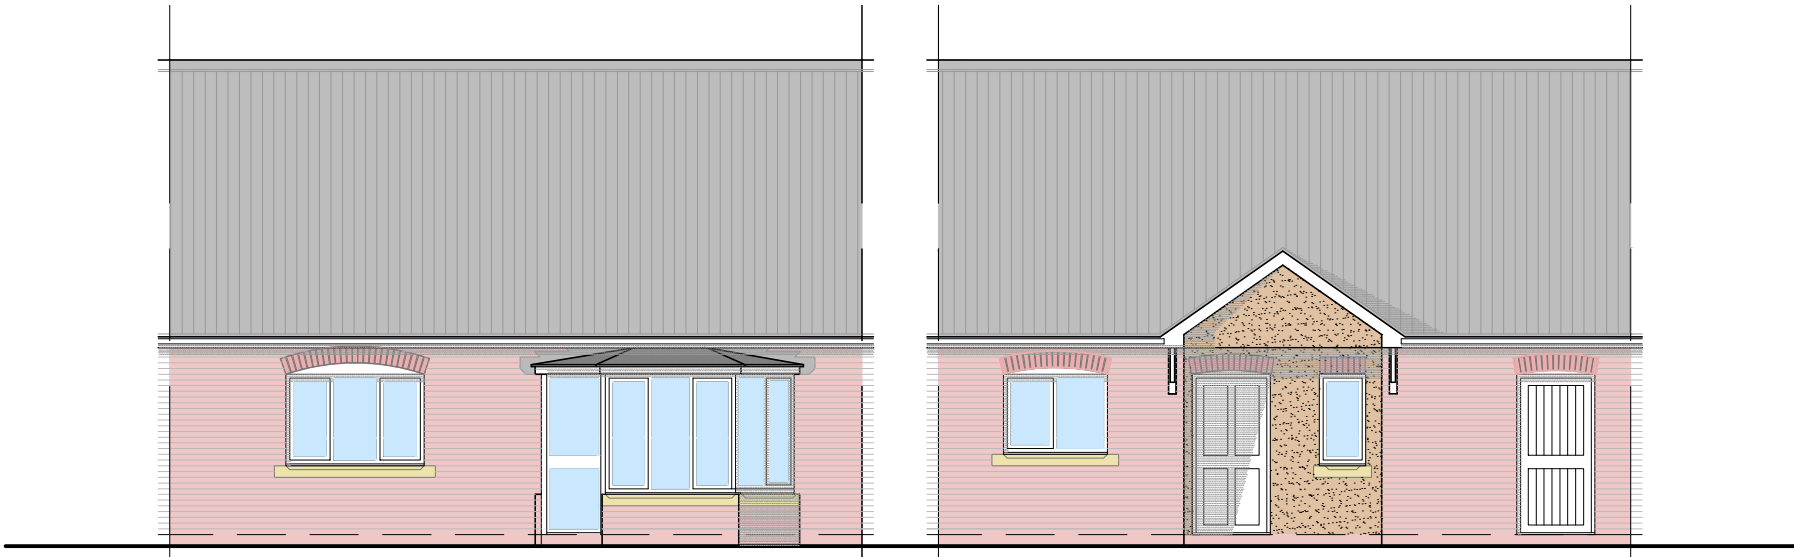


S1 Elevation Type 8.
Mid Terraced.

MAPLE DRIVE :- PLOT 07



S1 Elevation Type 9.
Mid Terraced.

HOLLY CLOSE :- PLOT 04

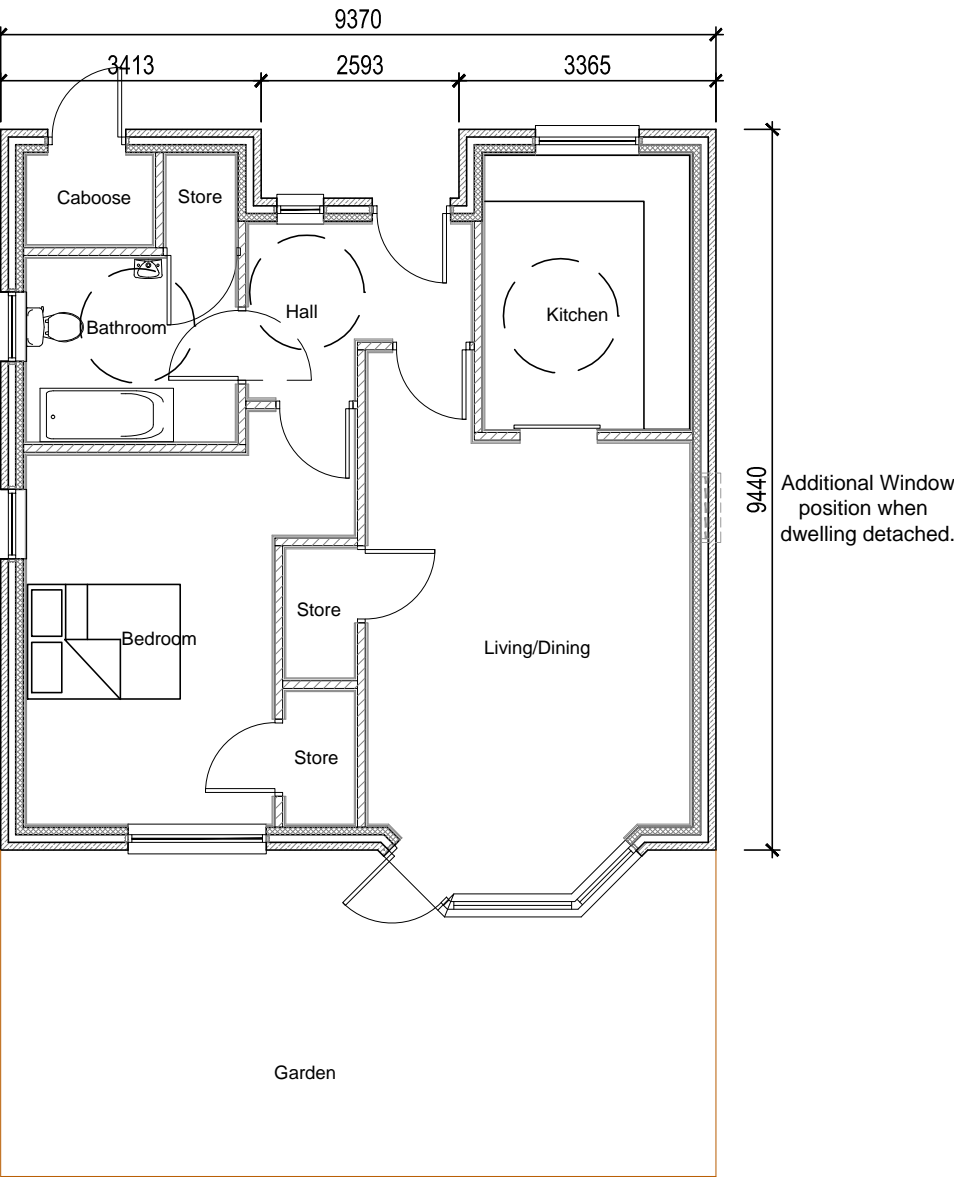

S1 GROUND FLOOR 72 sqm

ACORN
ARCHITECTURAL

P.O.Box 25
Brighouse
HD6 1XJ
Telephone: 01484 712820
Fax : 01484 400966

CLIENT:-

Wm Younger
Developments Ltd

STATUS:-

Planning.

PROJECT:-

Storthes Hall.

DRAWING:-

Plans & Elevations.

House Type S1 (Type 7-9).

SCALE:- 1:100 @ A1.

DATE:- 30.11.09.

DRAWN:-

CHECKED:-

CONTRACT:-	CAT:-	DRG:-	REV:-
0901	03	03	