


Re-grading over Garage - Section A-A

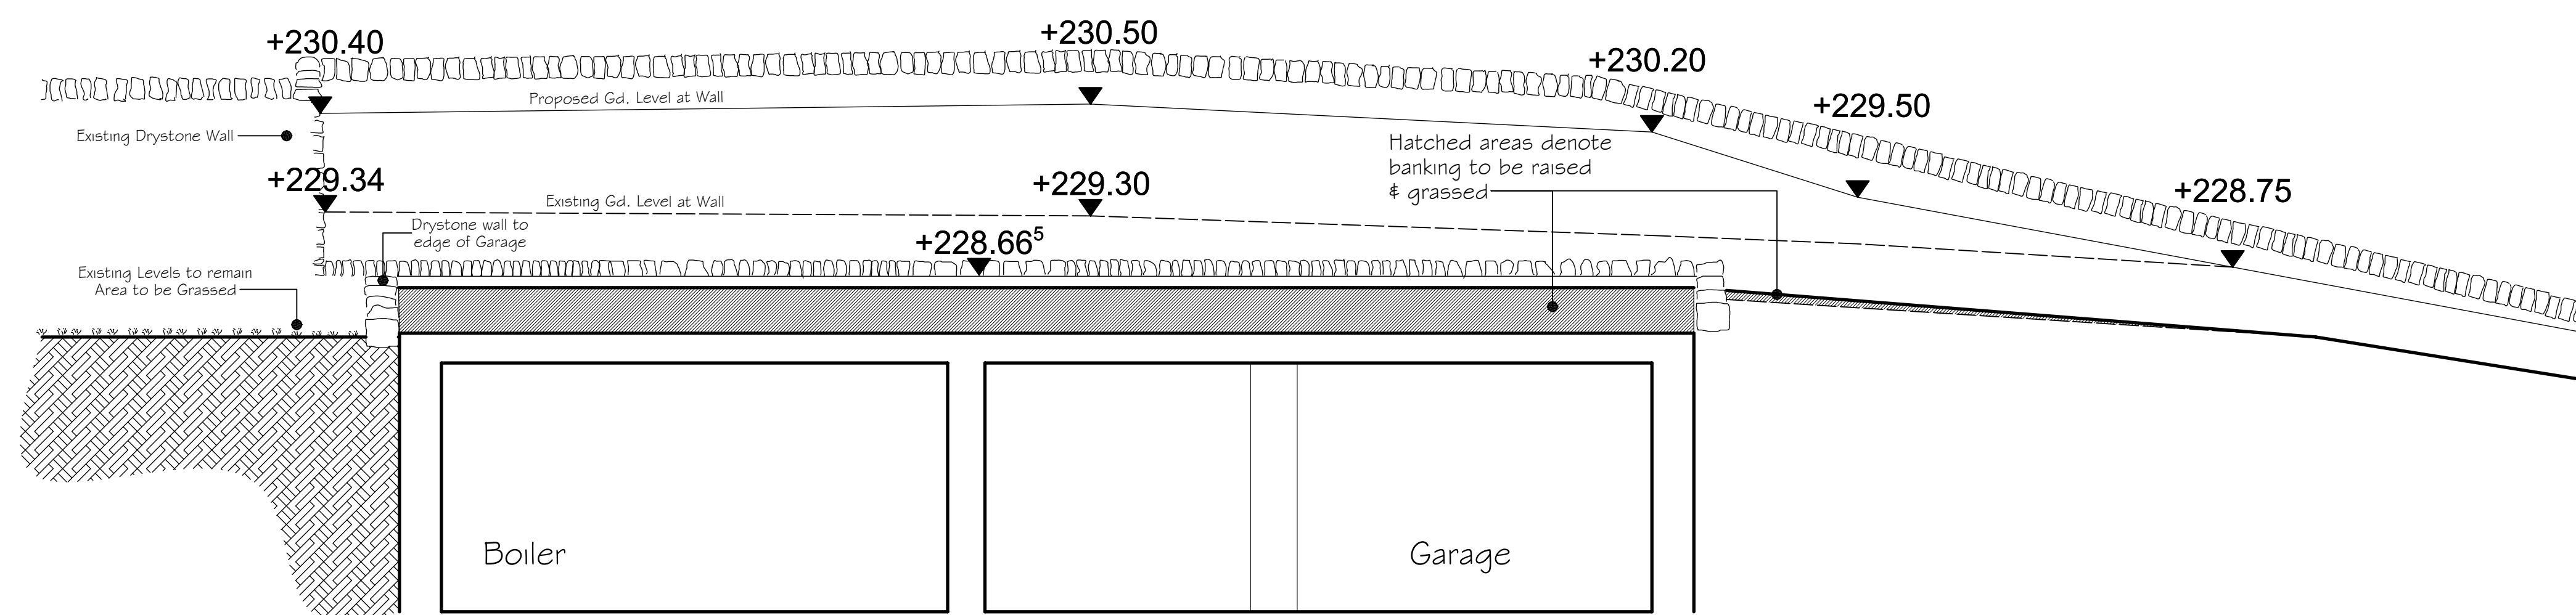

Re-grading over Garage - Section B-B

PROJECT			
Proposed Replacement Dwelling at Drop Down, Horn Lane, New Mill			
CLIENT			
Mr. N. & Mrs. J. Higgs			
SUBJECT			
Re-grading over Garage - Sections A-B			
SCALE	1:50 @ A1	DRAWN	SB
DATE	16-05-2016	DRAWING NO.	11-043-64
		REV.	-

**SBP**  
ARCHITECT

46 Jenkin Road  
Horbury  
Wakefield  
West Yorkshire  
WF4 6DT  
TEL: (01924) 277356  
designs@sbp-architects.co.uk  
www.sbp-architects.co.uk