
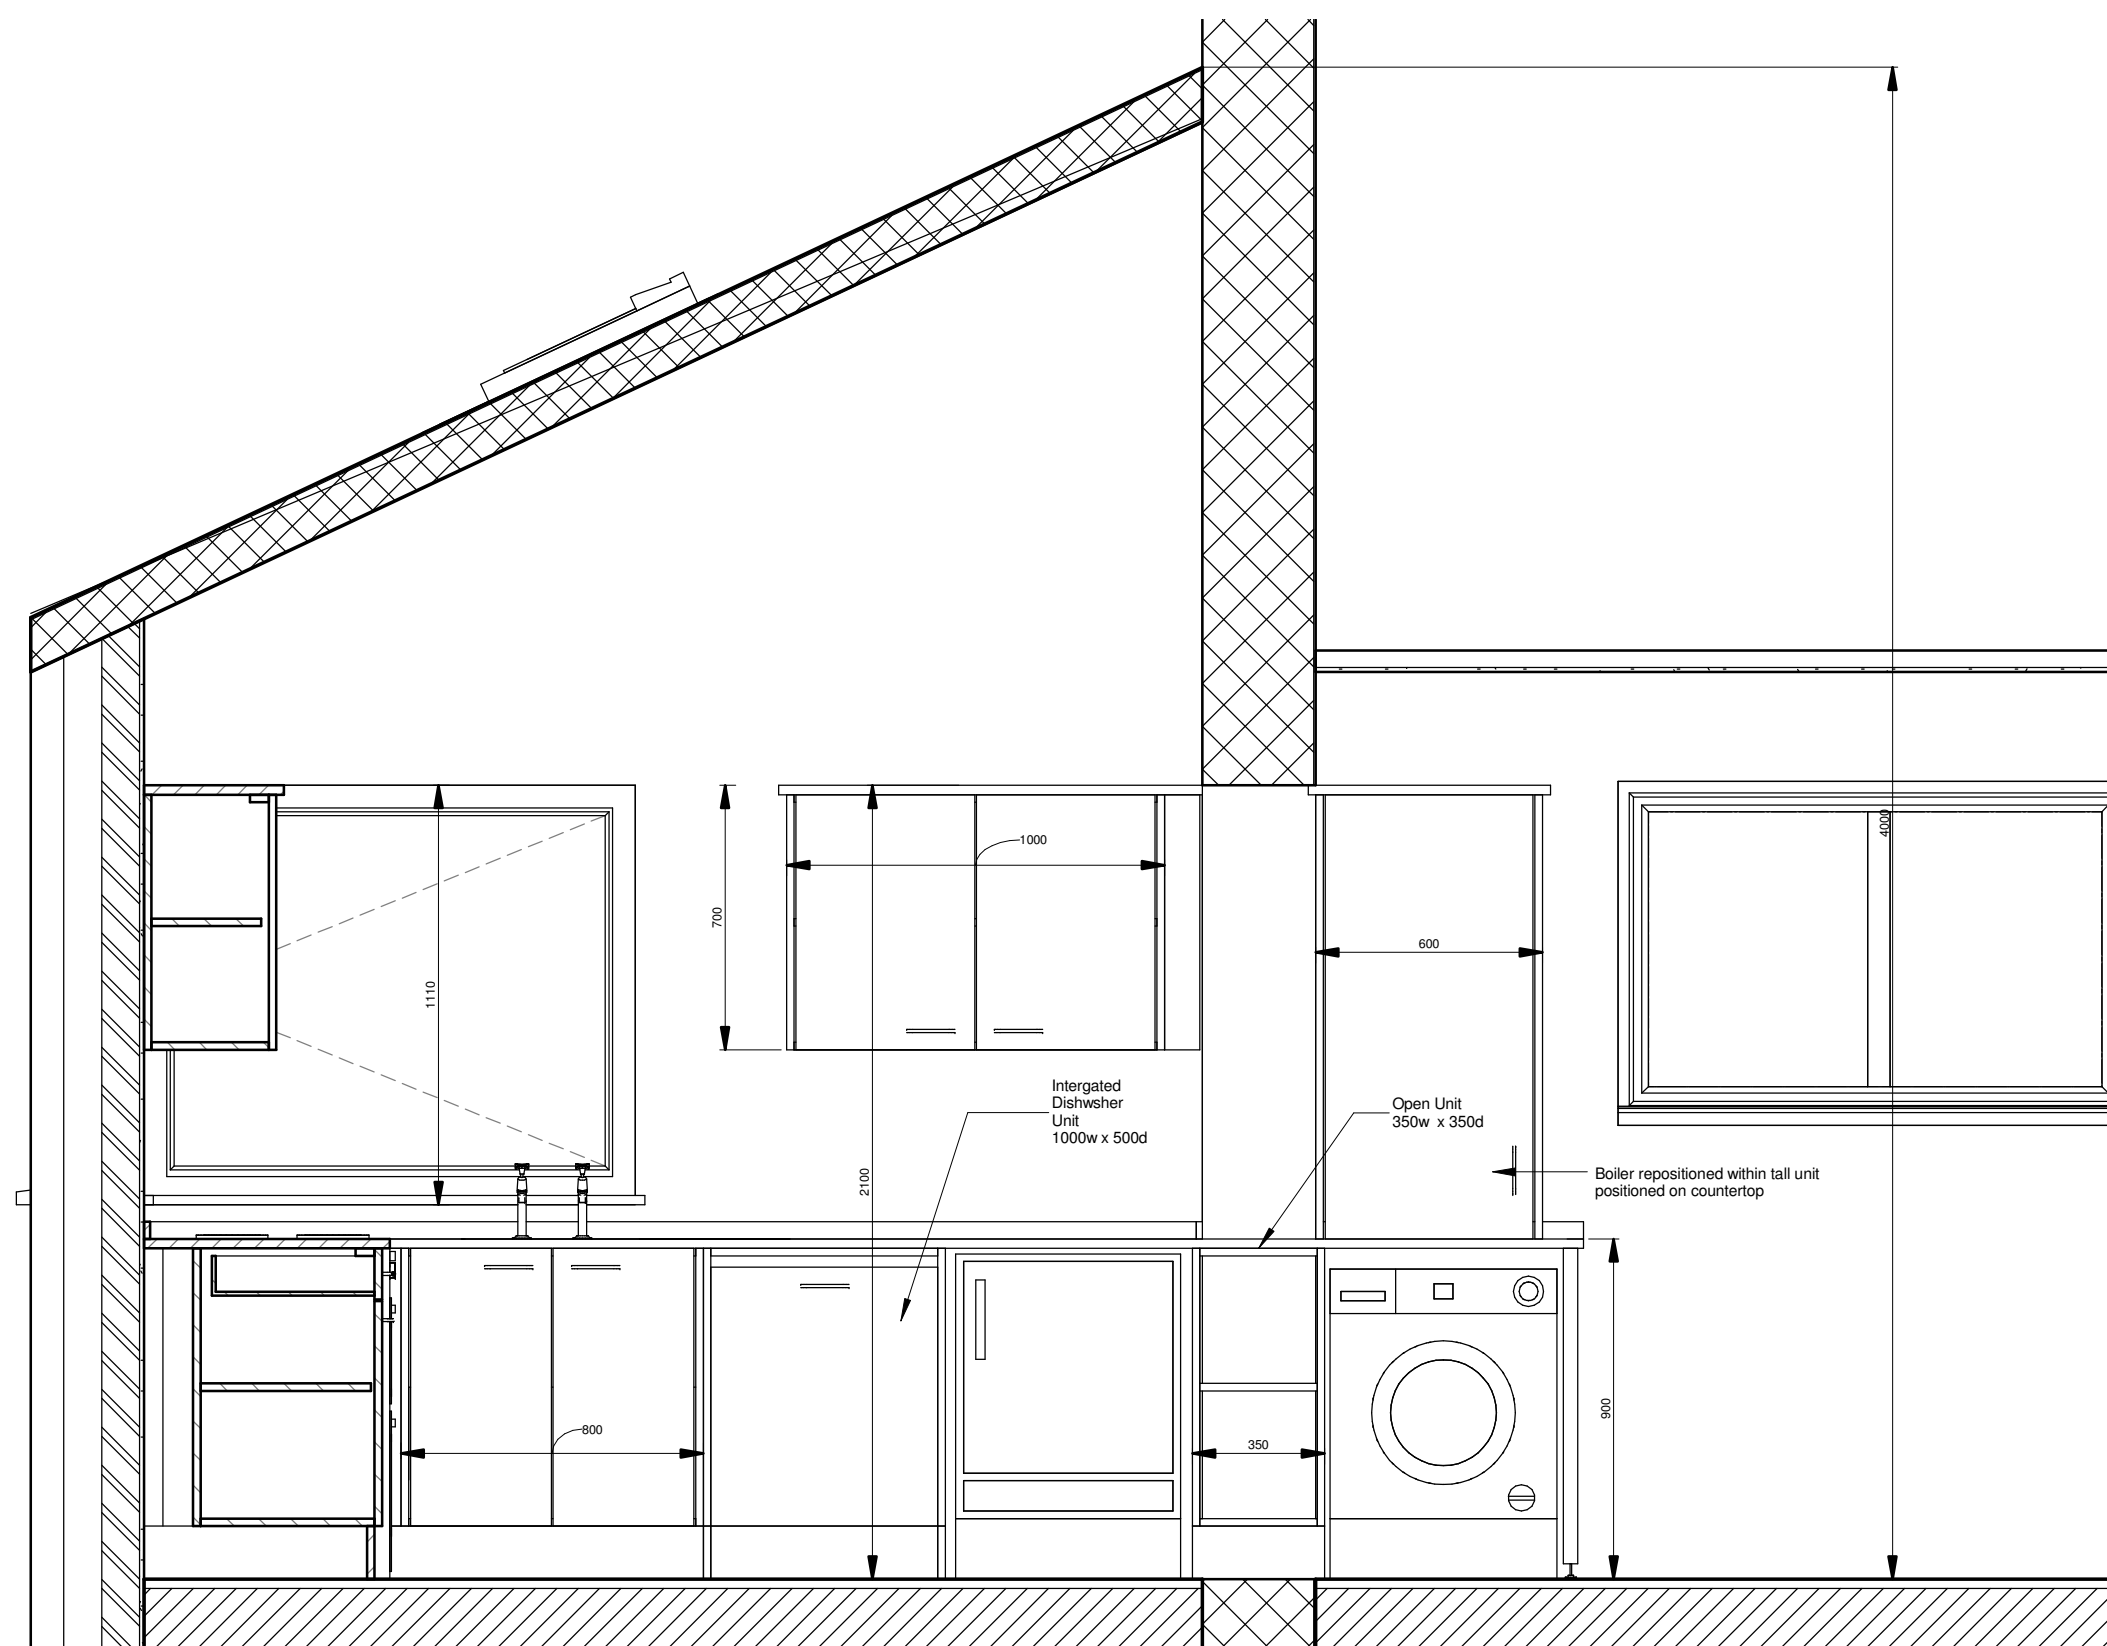
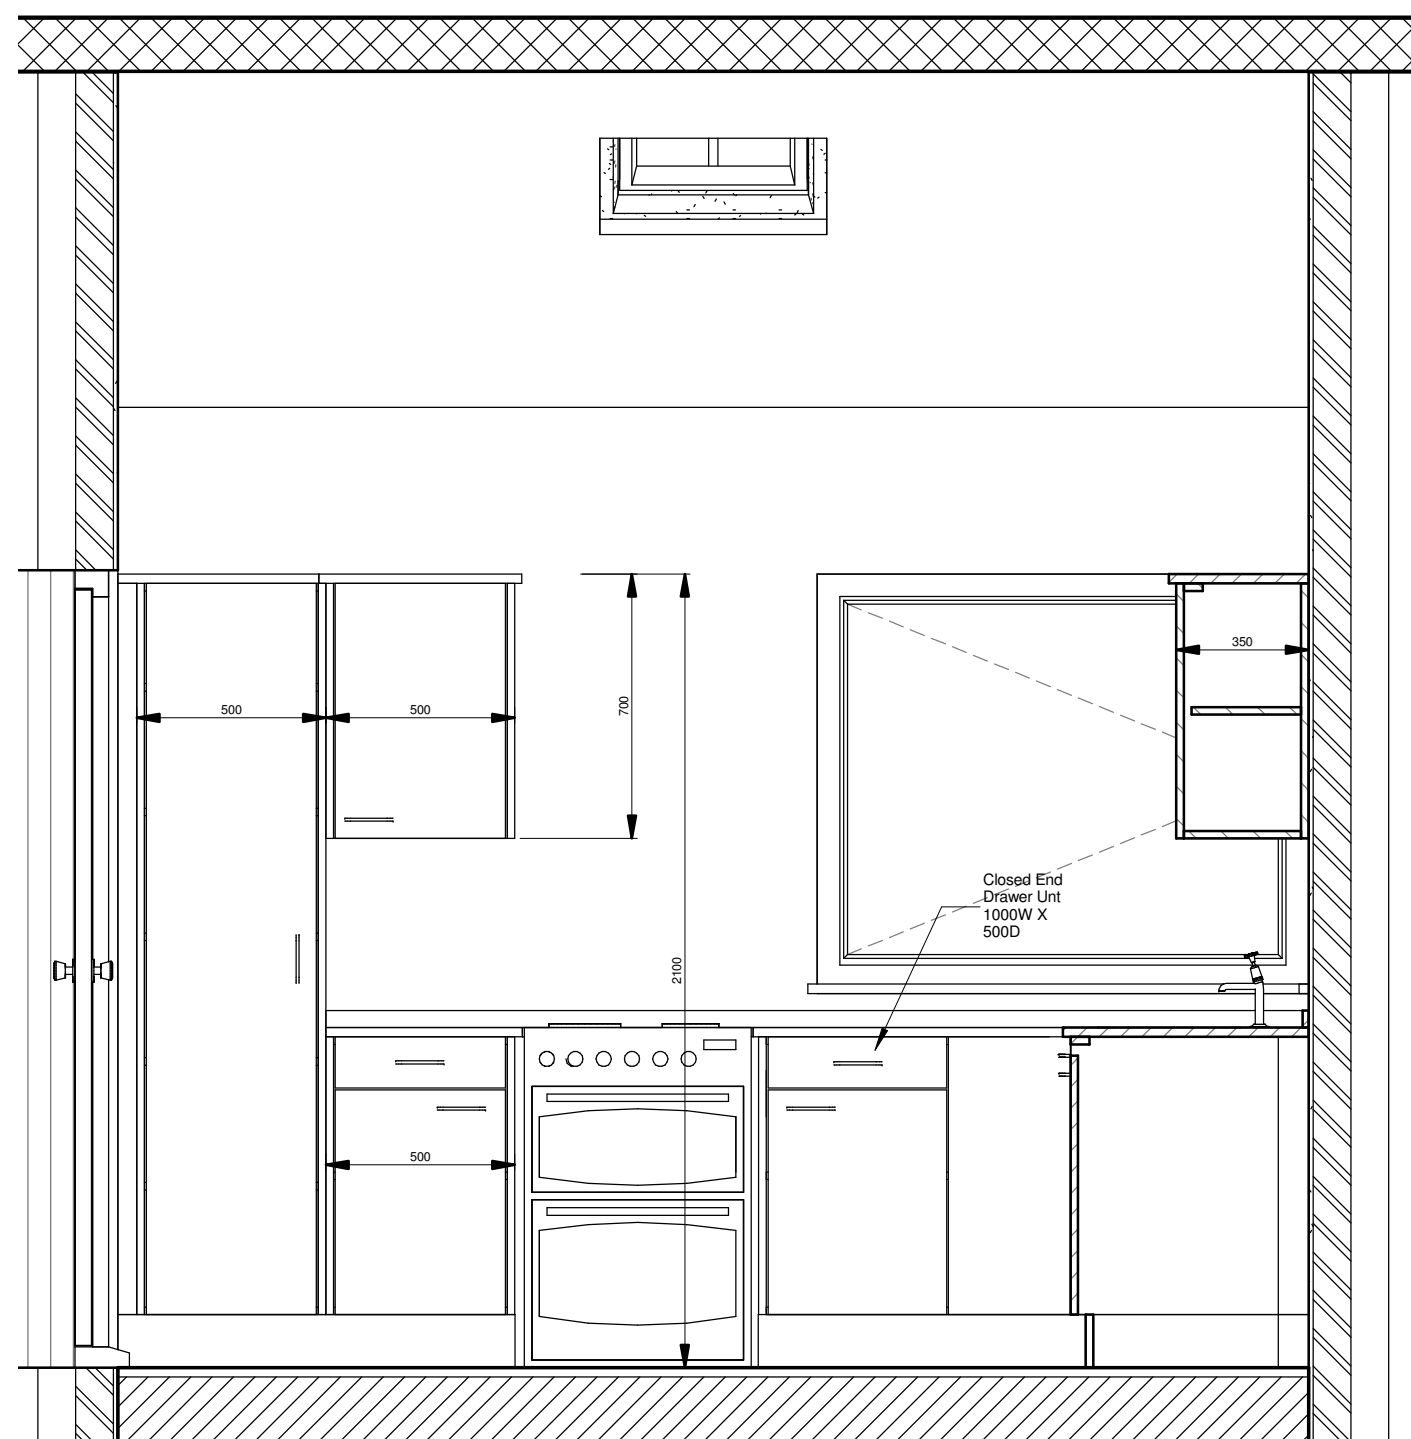
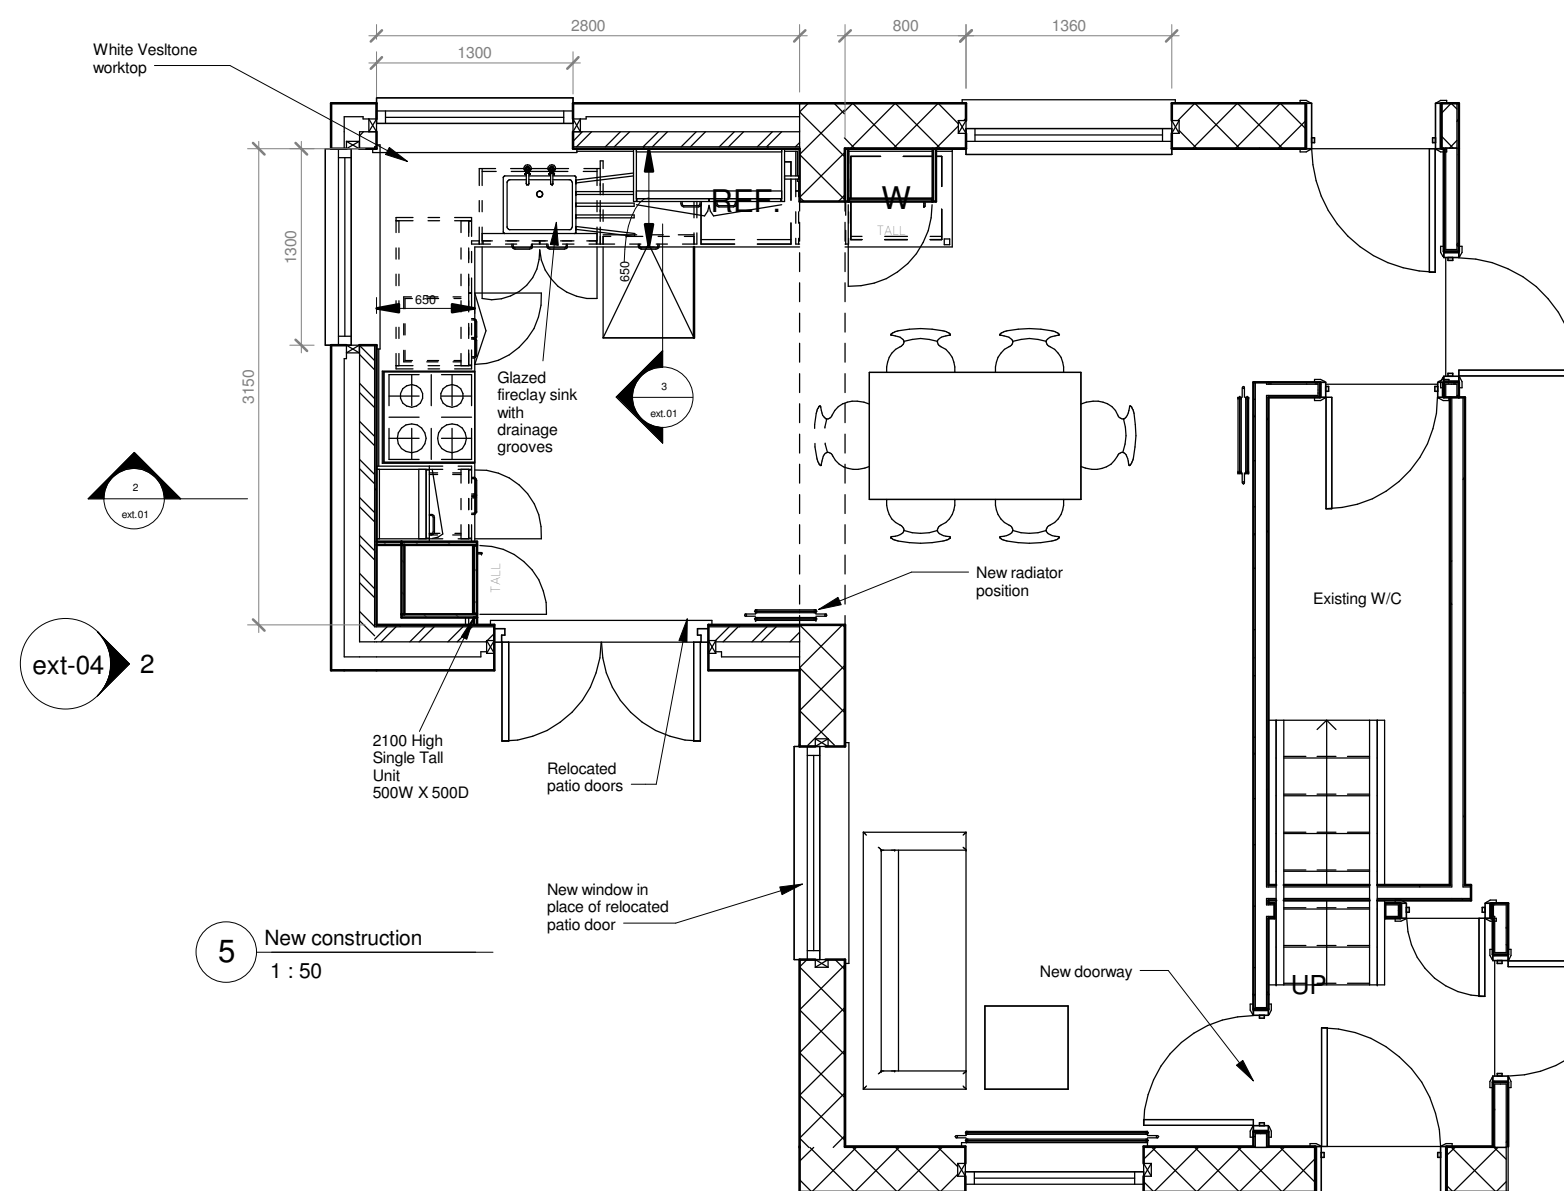


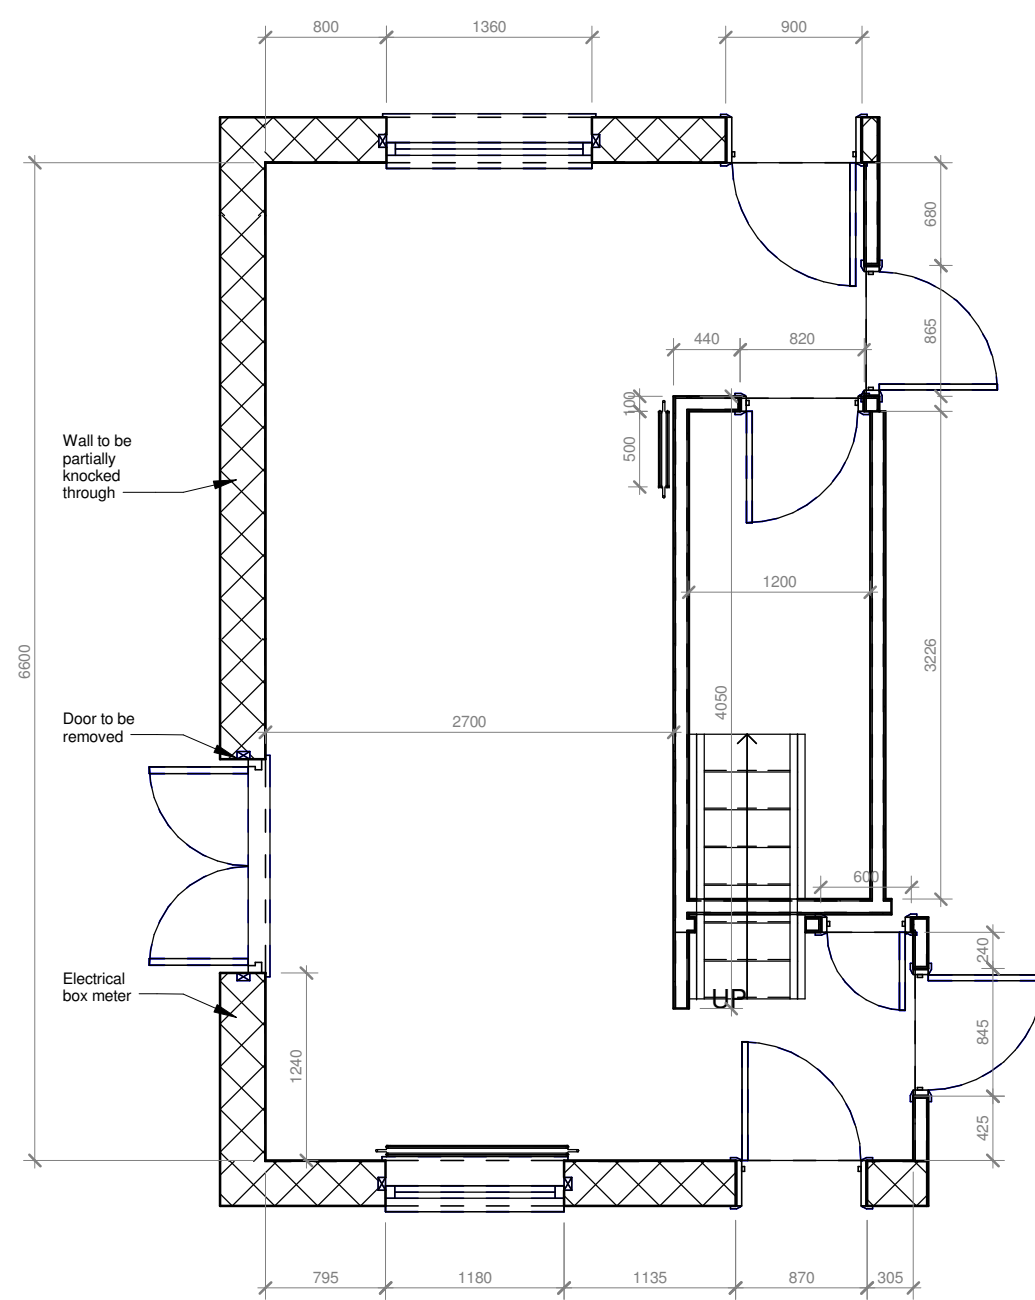

CLIENT:	
19 Riverside, Clayton West	
TITLE:	
Kitchen Extension - Existing & Proposed Plan	
JOB NO:	n/a
SCALE:	As indicated @ A2
DRAWN BY:	JB
DATE:	11/03/16
DRAWING NO:	ext.01