


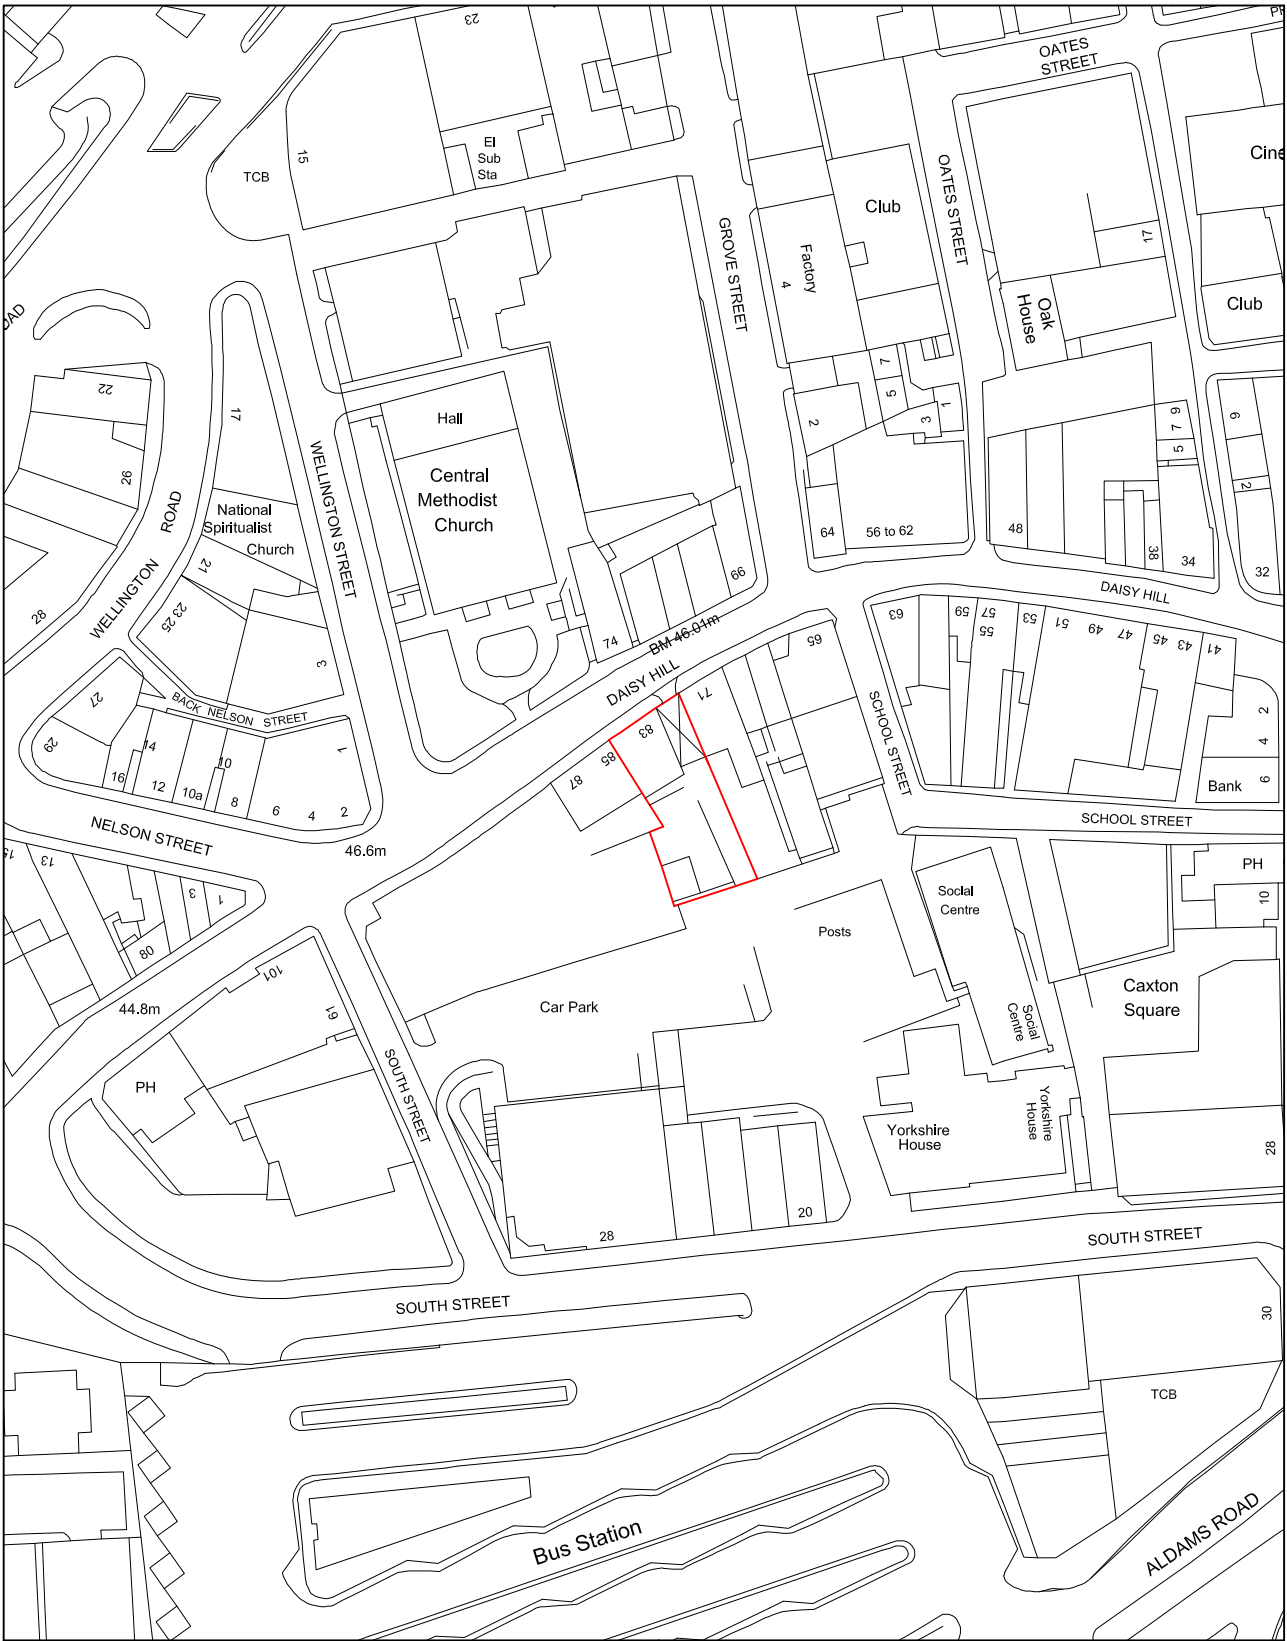

|            |                                          |
|------------|------------------------------------------|
| client     |                                          |
| project    | 81-83 Daisy Hill<br>Dewsbury<br>WF13 1LT |
| title      | Site Location Plan                       |
| drawing no | WF/06/P01                                |

|     |            |                  |
|-----|------------|------------------|
| rev | amendments | scale: 1:1250@A4 |
|     |            |                  |
|     |            |                  |