
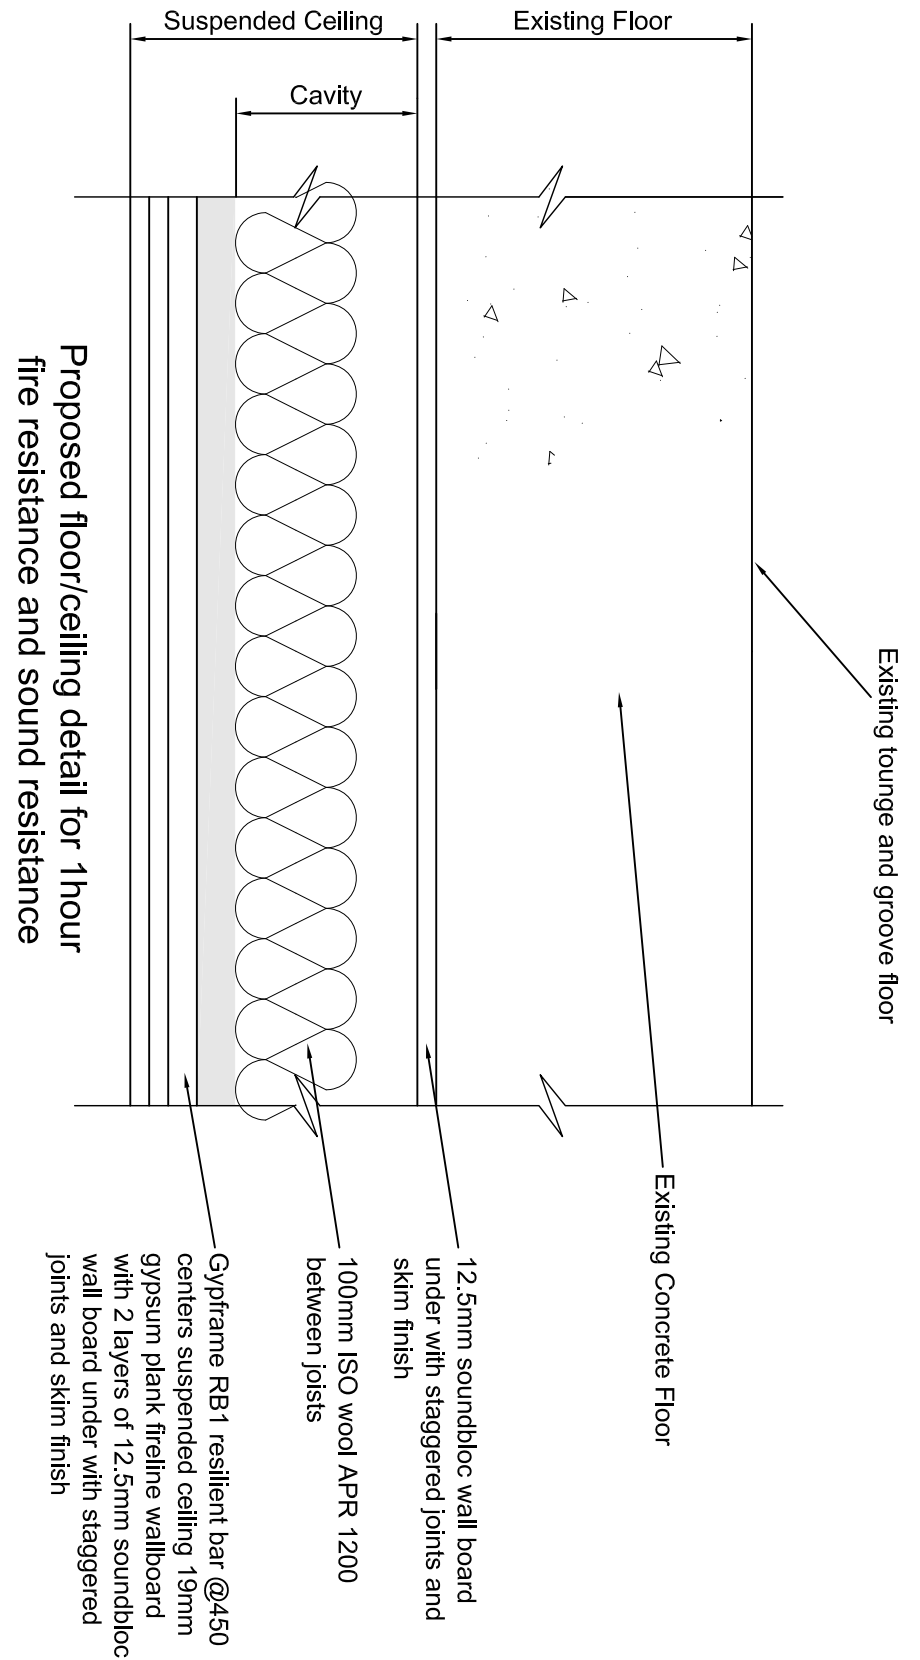


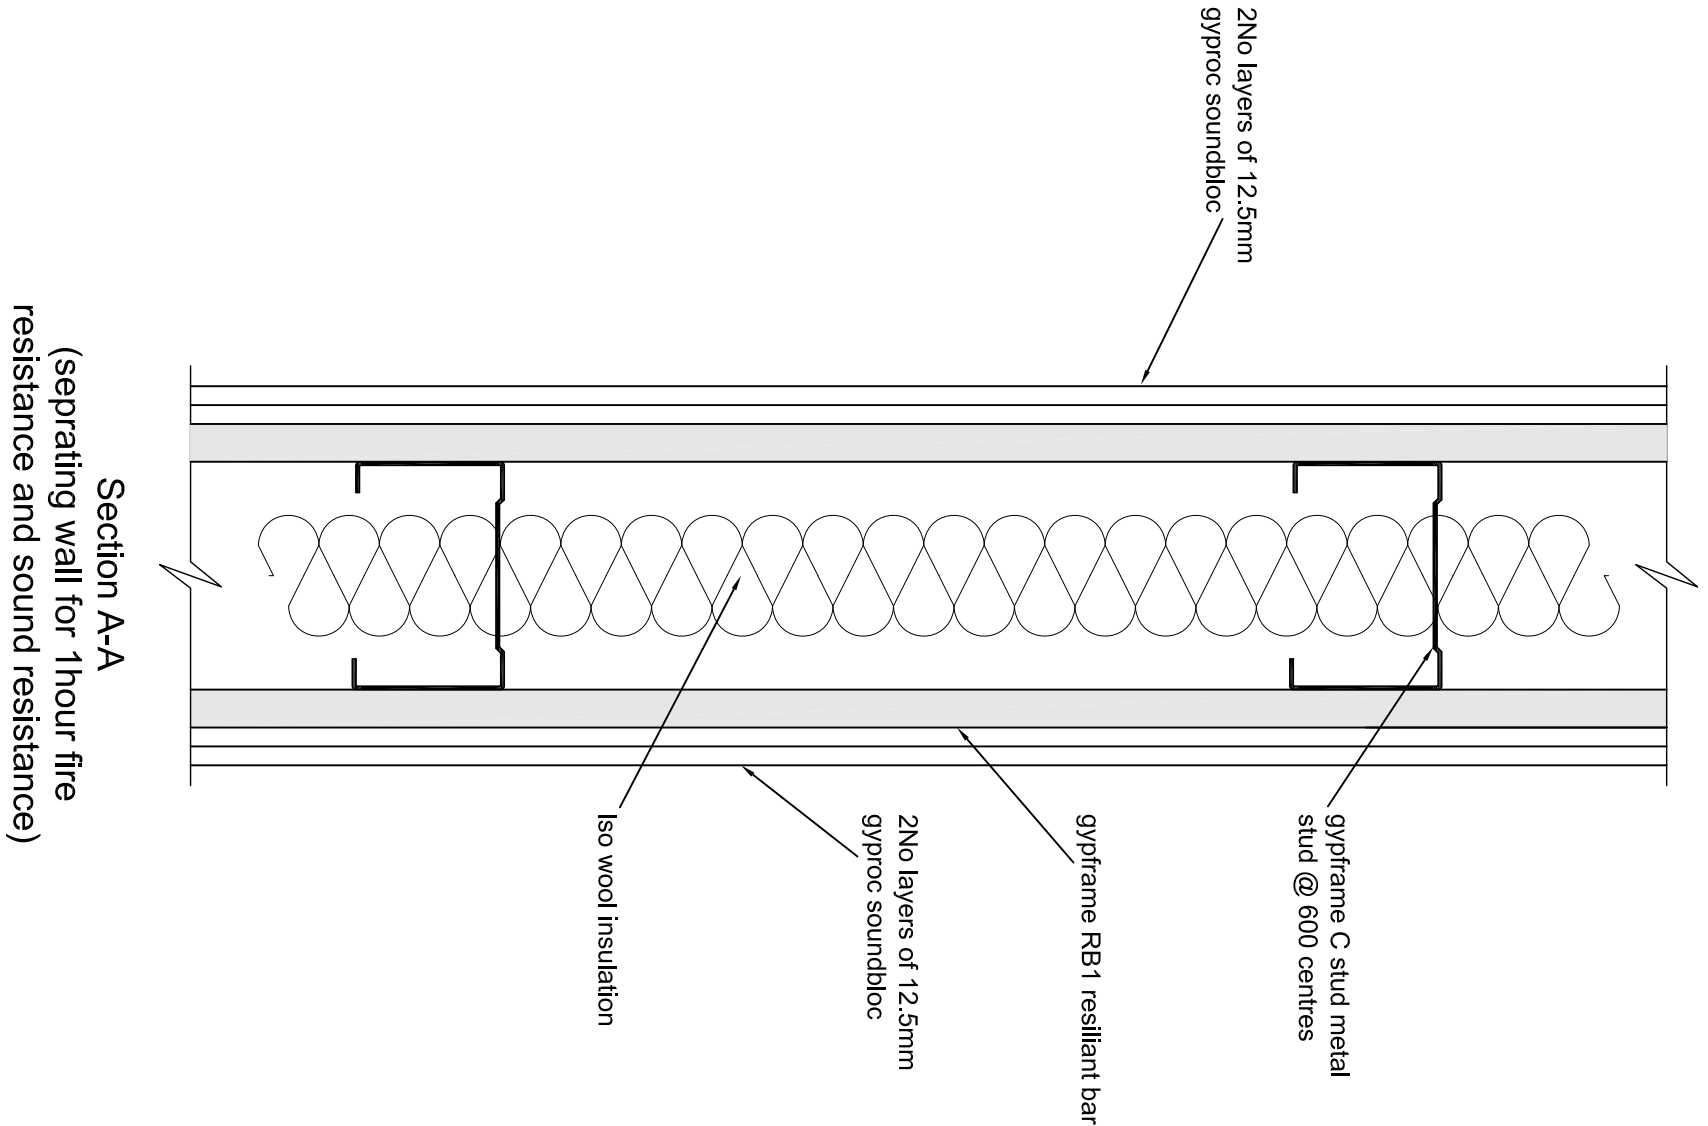

REV: DATE: REVISION: BY: MM

CLIENT

PROJECT

81-83 Daisy Hill
Dewsbury
WF13 1LT

TITLE

Wall and Ceiling Acoustic
Details & Sections

STATUS

Planning

DATE: 18.12.16

SCALE: 1:5@A1

DRAWN BY: M N Ali

REVIEWED BY: M N Ali

DRAWING NUMBER

WF/06/P04

