

ARCHITECTURE | PLANNING | DESIGN

Makin Farm

Brow Lane

Holmfirth

HD9 2RJ

07946872499

paul@paulmatthewsarchitectural.co.uk

www.paulmatthewsarchitectural.co.uk

Company Registration Number: 09898149 – Company
Registered in England and Wales

Address

26 Green Cliffe, Honley, Holmfirth HD9 6JN

Project

Erection of Single Storey Rear & Side Sun Lounge
Extension, Partial Garage Conversion, Re-grading to Part
of Drive and Formation of Additional Off Street Parking
Client

Mr & Mrs Hall

Drawing Title/Issue

Existing Typical Cross Section (dwelling)

scale	date	sheet size	dwg. no.
1:50	08/16	A3	15/324/06



Do not scale from drawing, use figured dimensions
only.
All dimensions must be checked and verified on site
prior to commencement
of works and architect to be notified of any
discrepancies.

The copyright for these drawings remains the
property of Paul MatthewsArchitectural Ltd. They
must not be reproduced in any way without prior
written consent from the originator (Paul
MatthewsArchitecturalLtd).

Ground Floor
Entrance Level

Lower Ground
Floor Level

Part Section

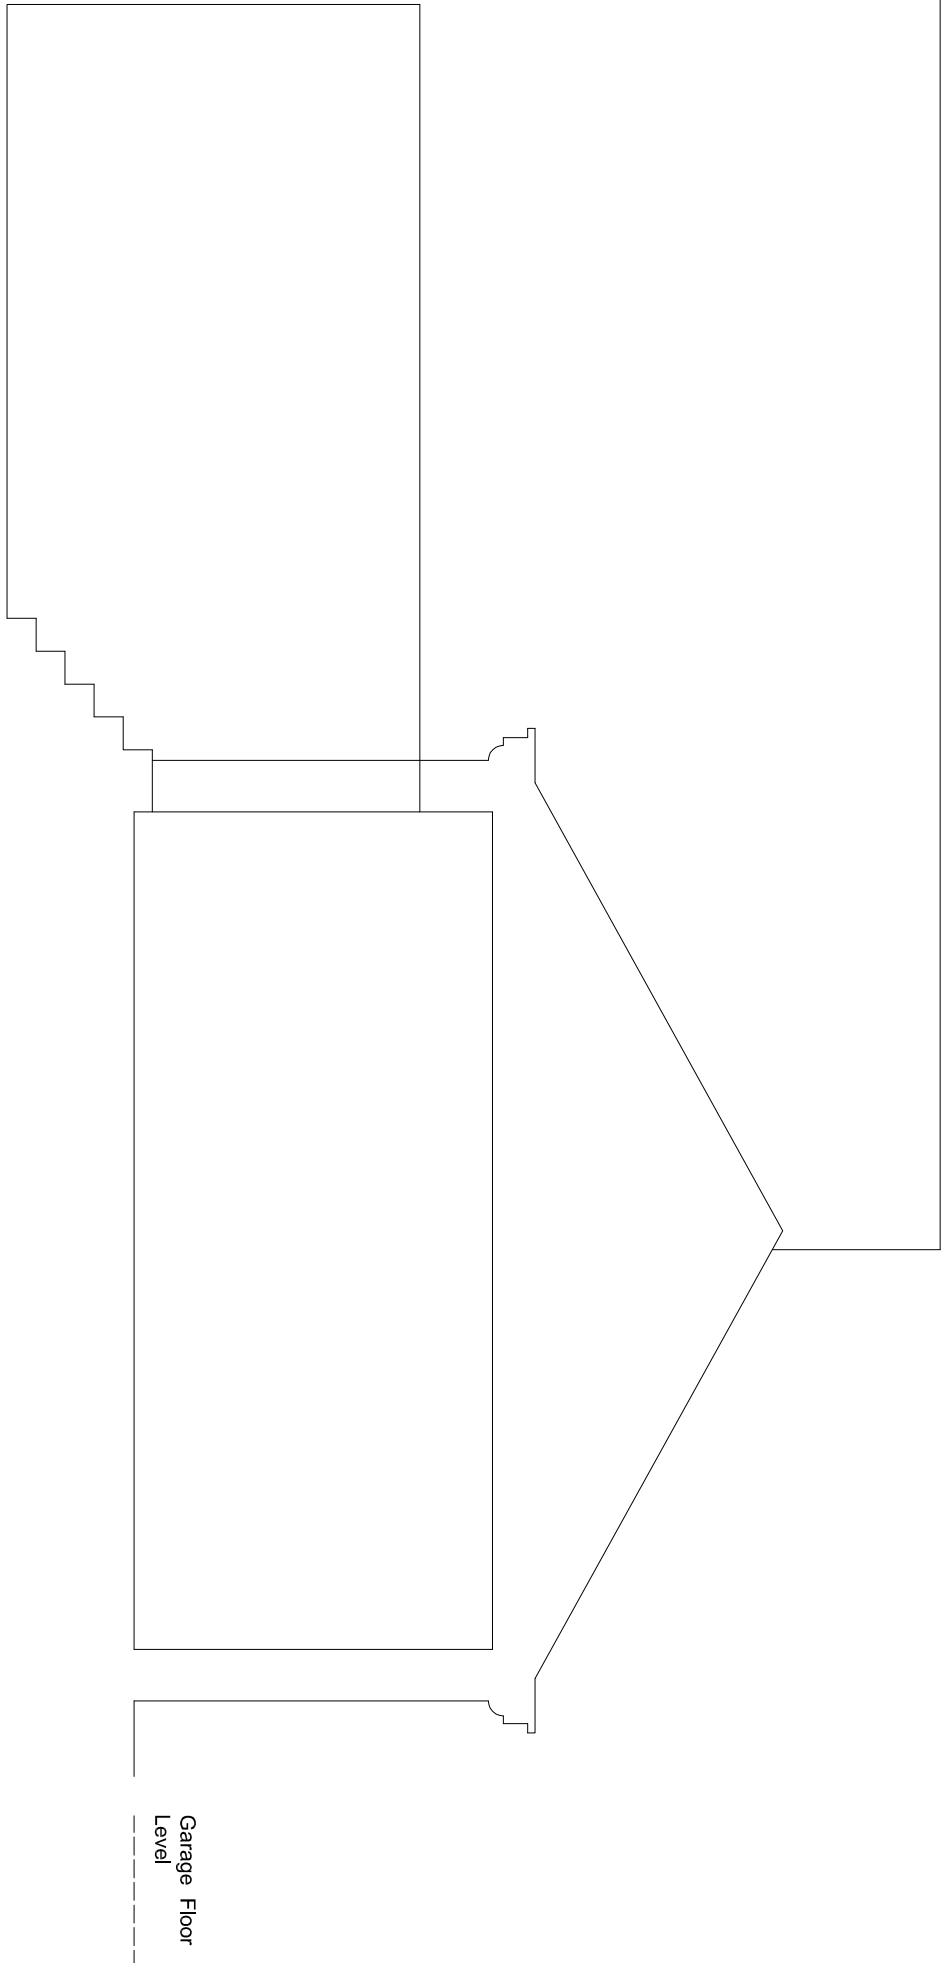 

1:50



0.5m

1m

2m

3m

4m

5m

6m

7m