


Location Plan

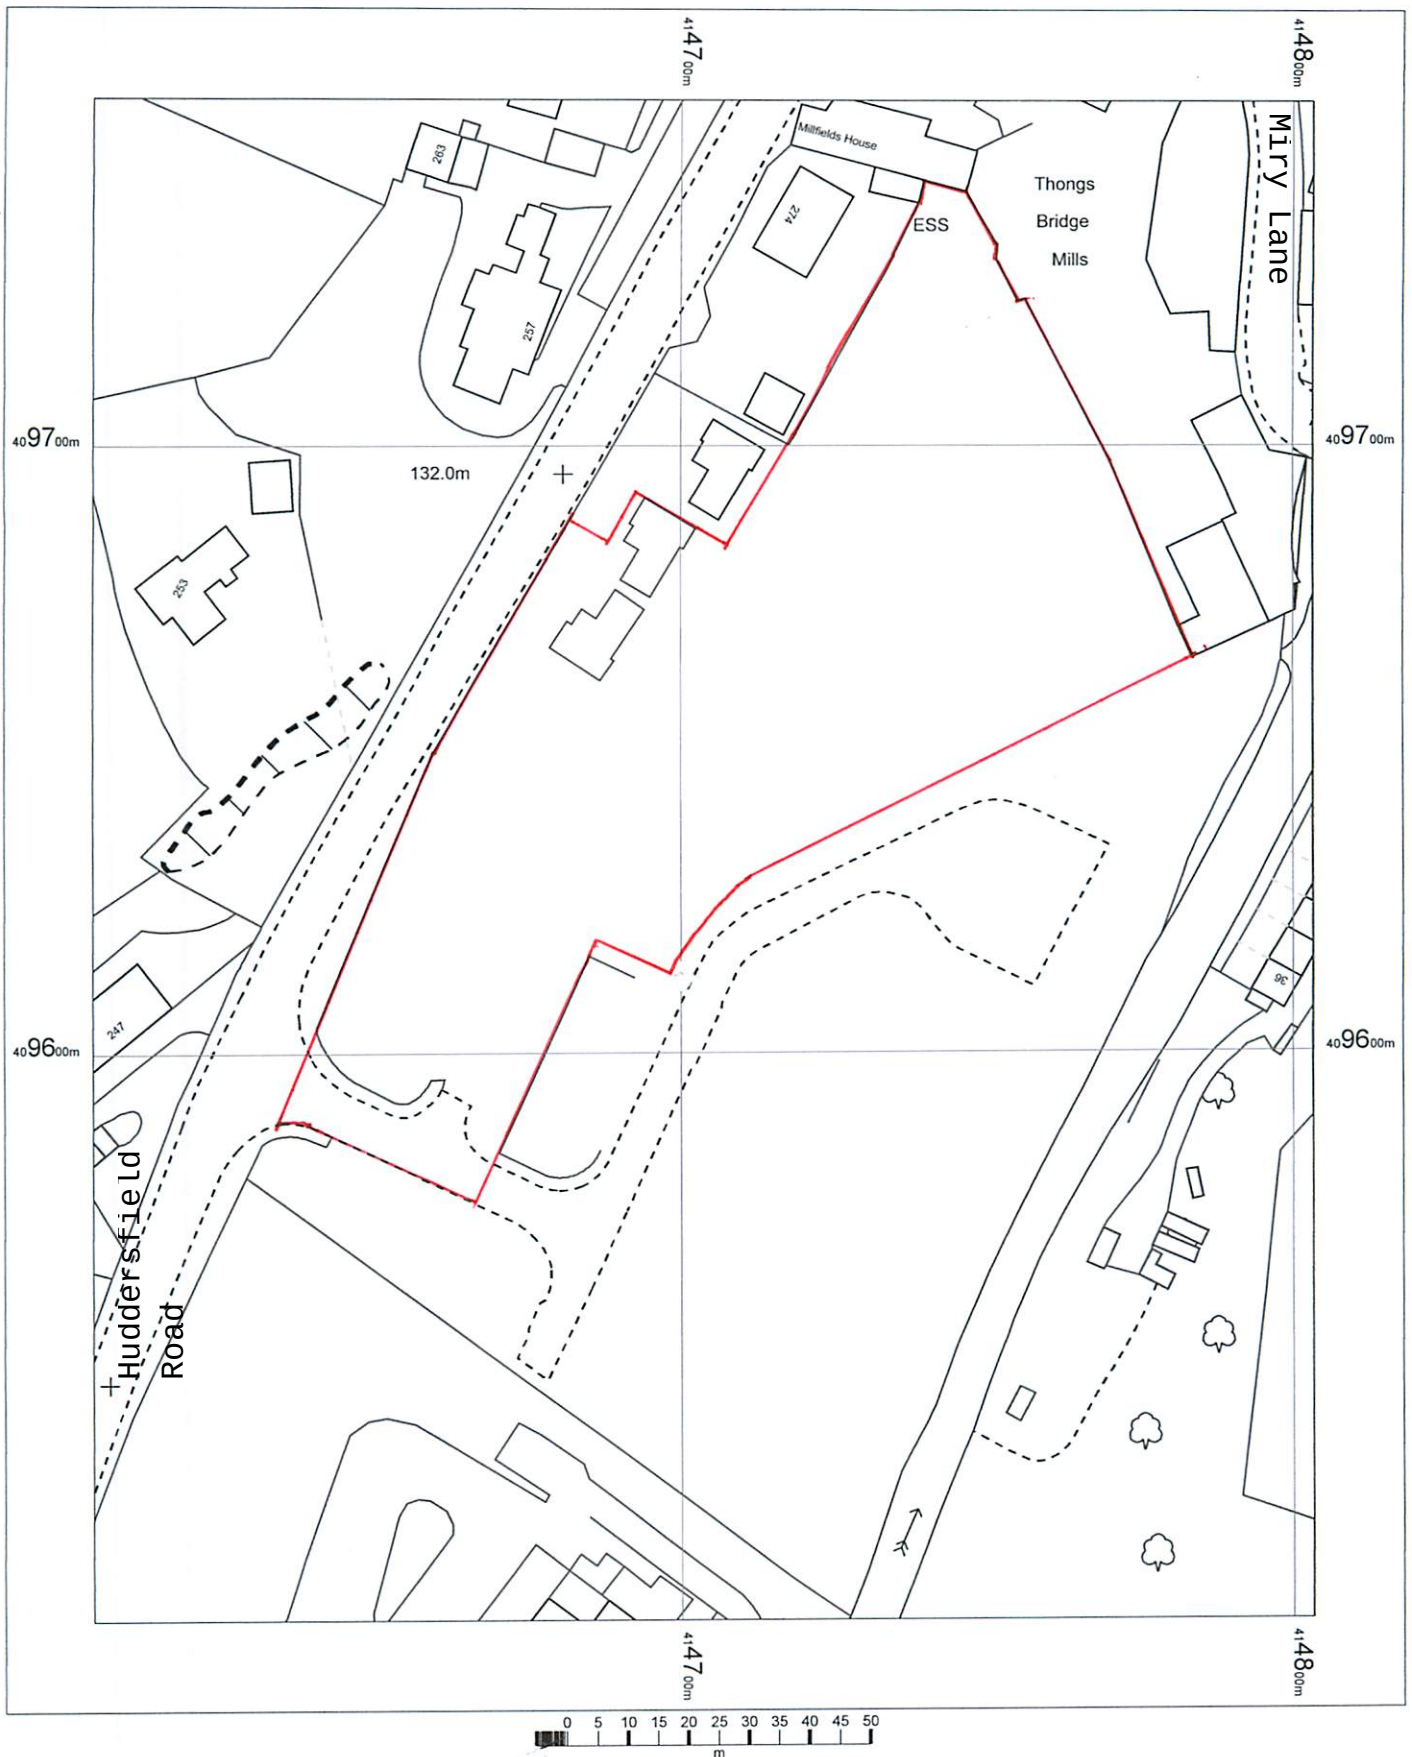

OS MasterMap 1250/2500/10000 scale
24 October 2016, ID: BW1-00570803
maps.blackwell.co.uk

1:1250 scale print at A4, Centre: 414703 E, 409632 N

©Crown Copyright and database rights 2016 OS
100019980



BLACKWELL'S
www.blackwellmapping.co.uk

TEL: 0113 245 2623
comments@maps.blackwell.co.uk