
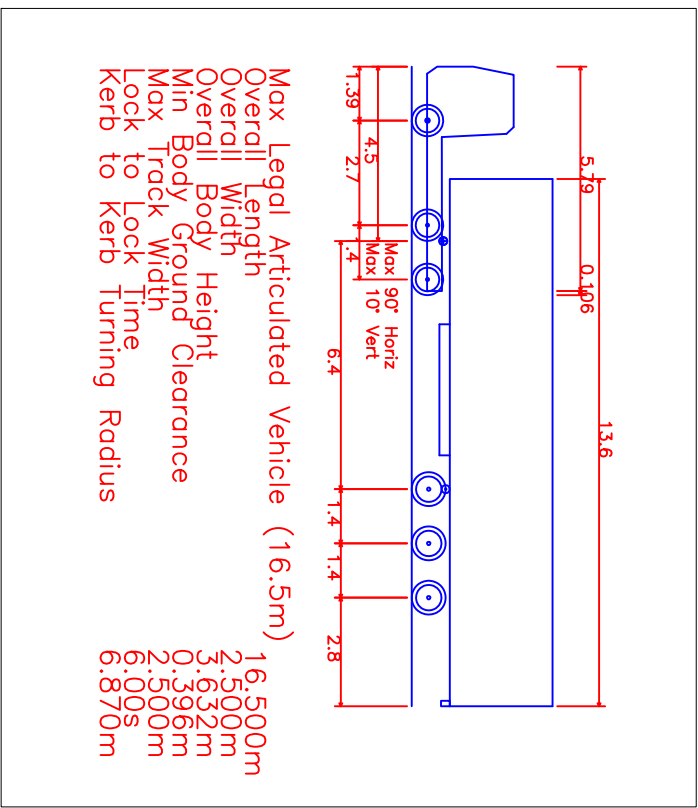
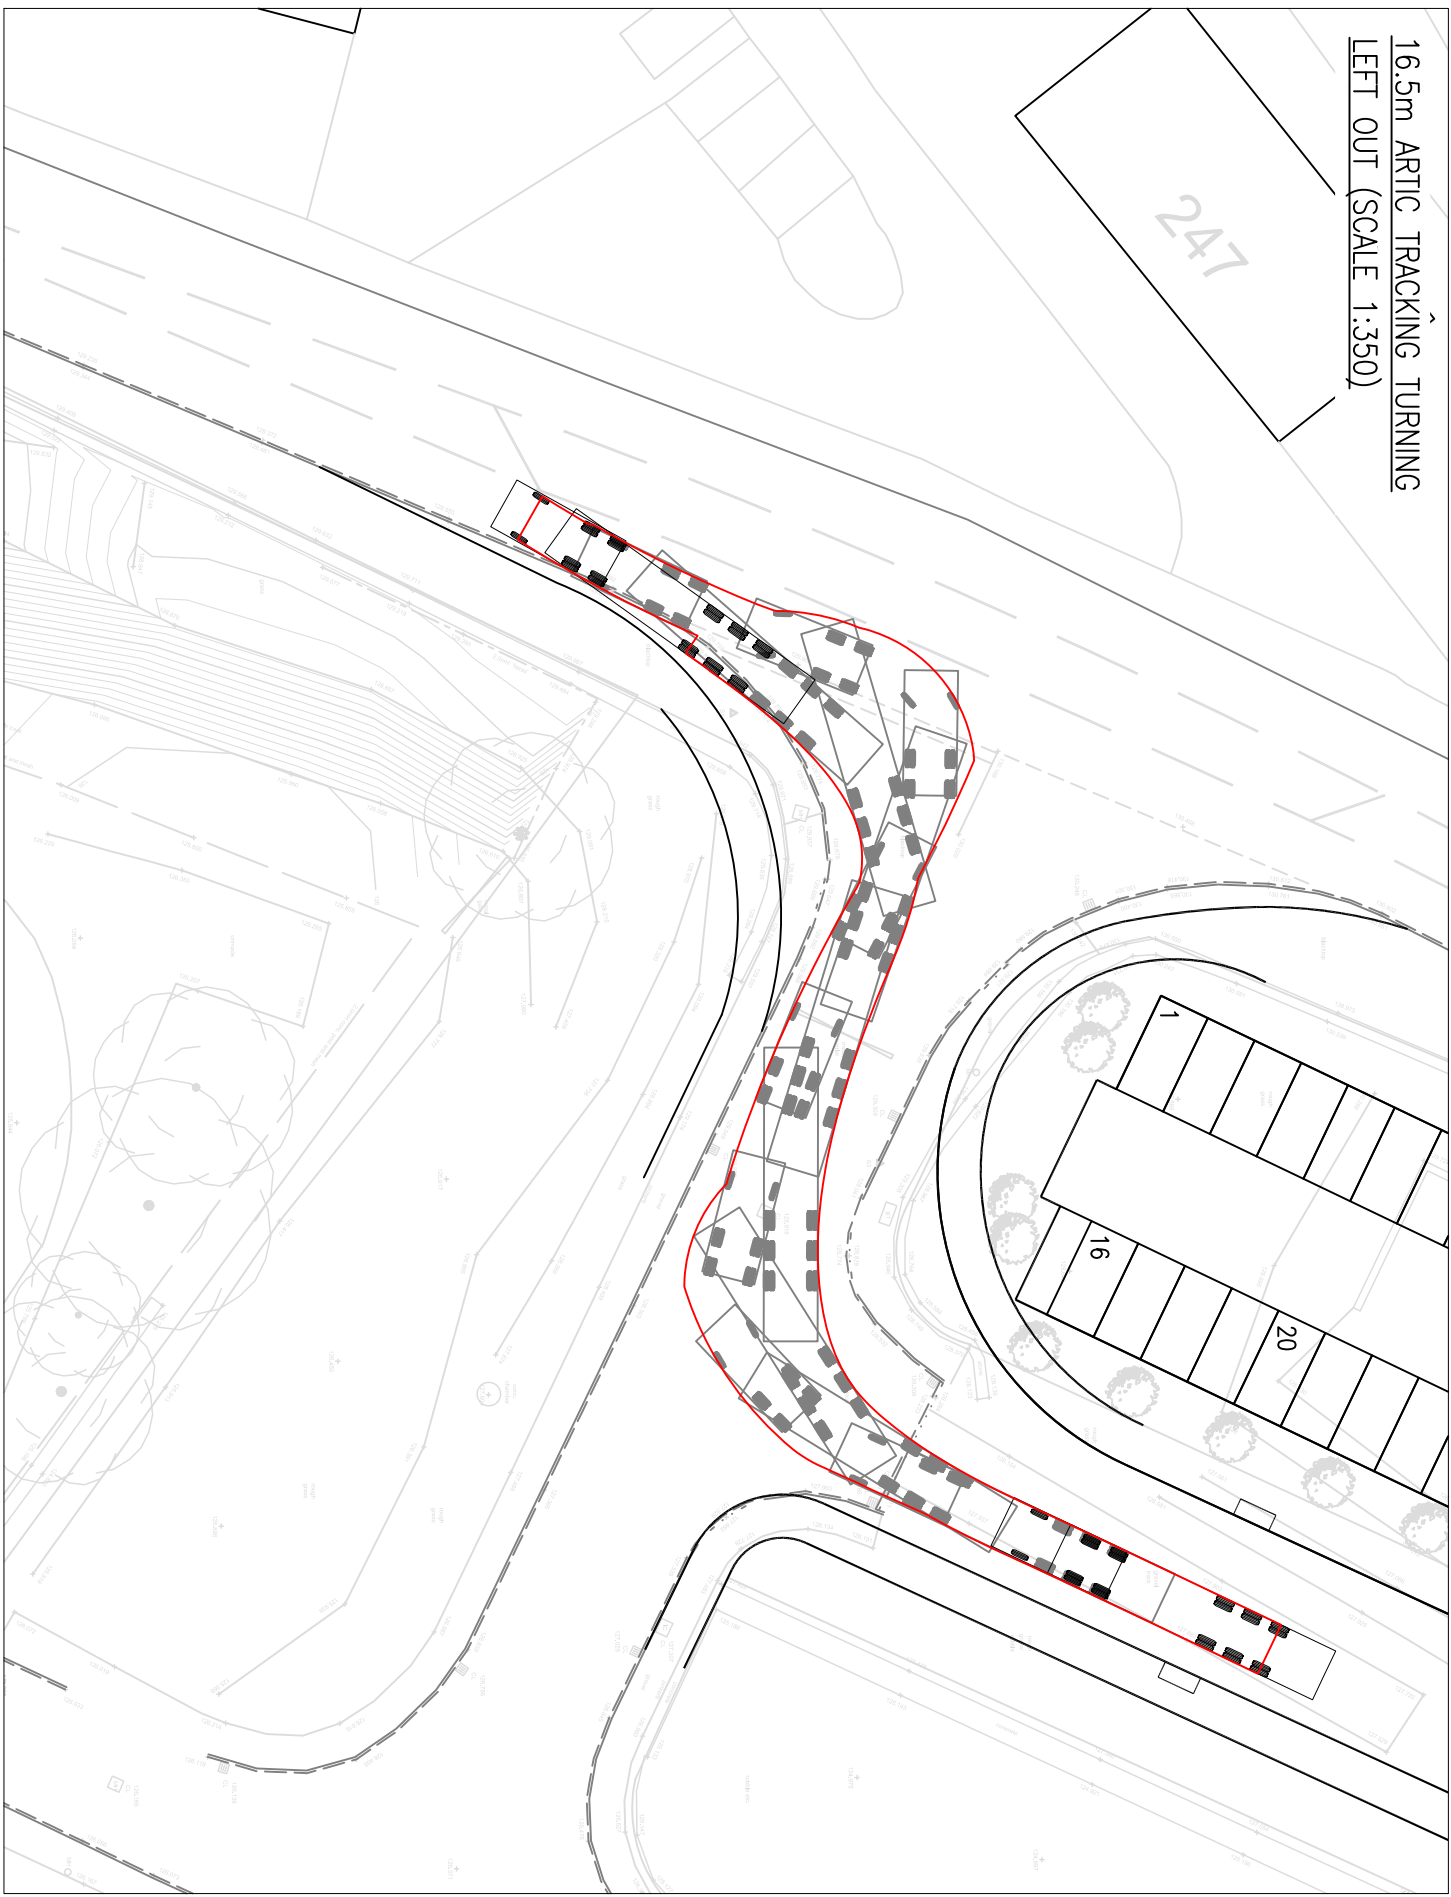
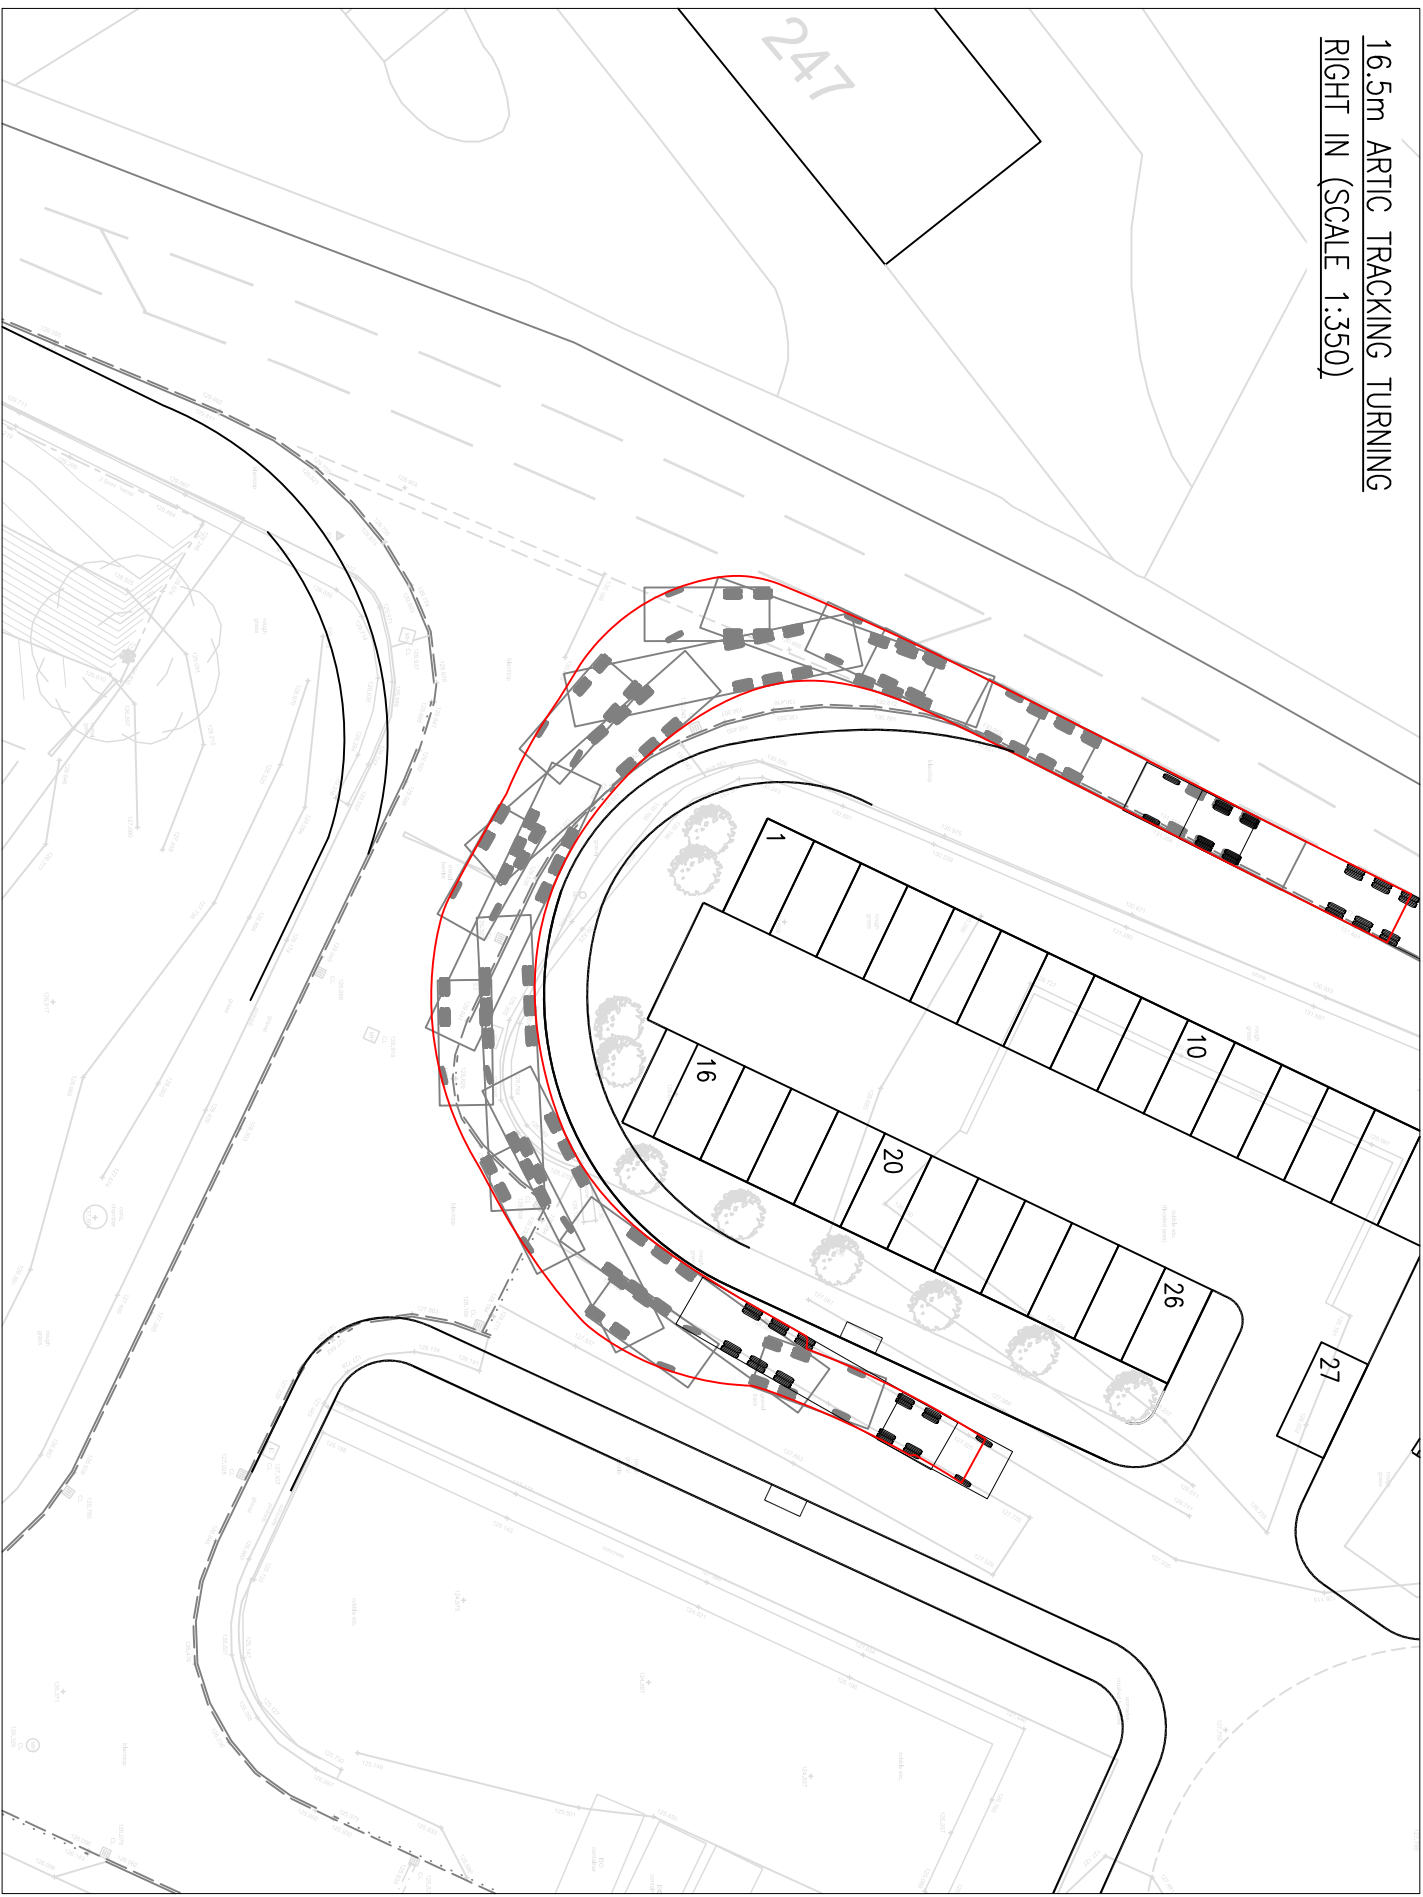
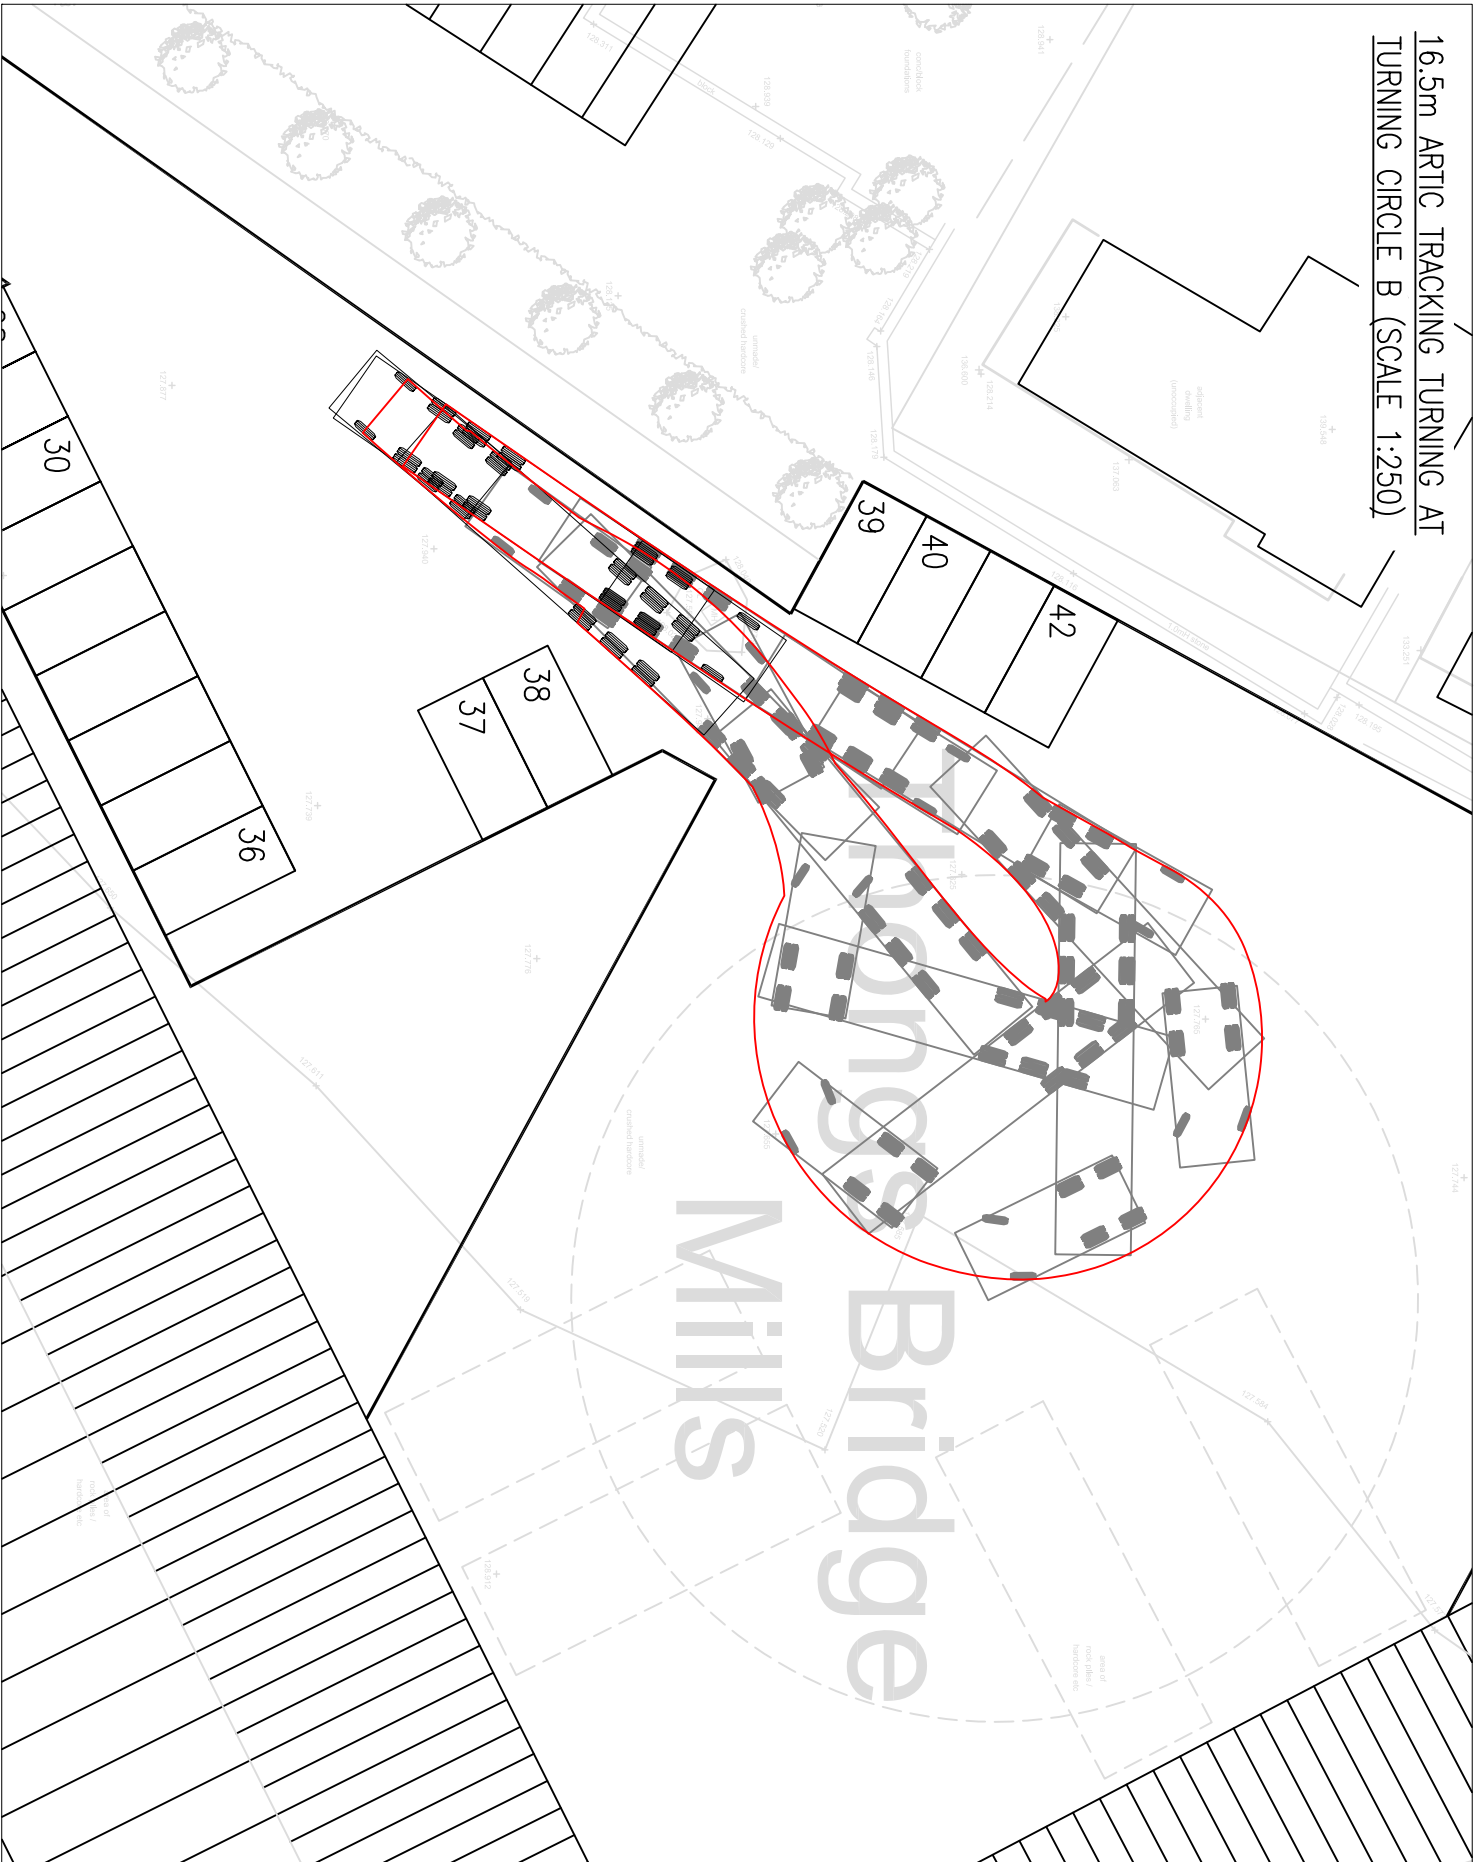
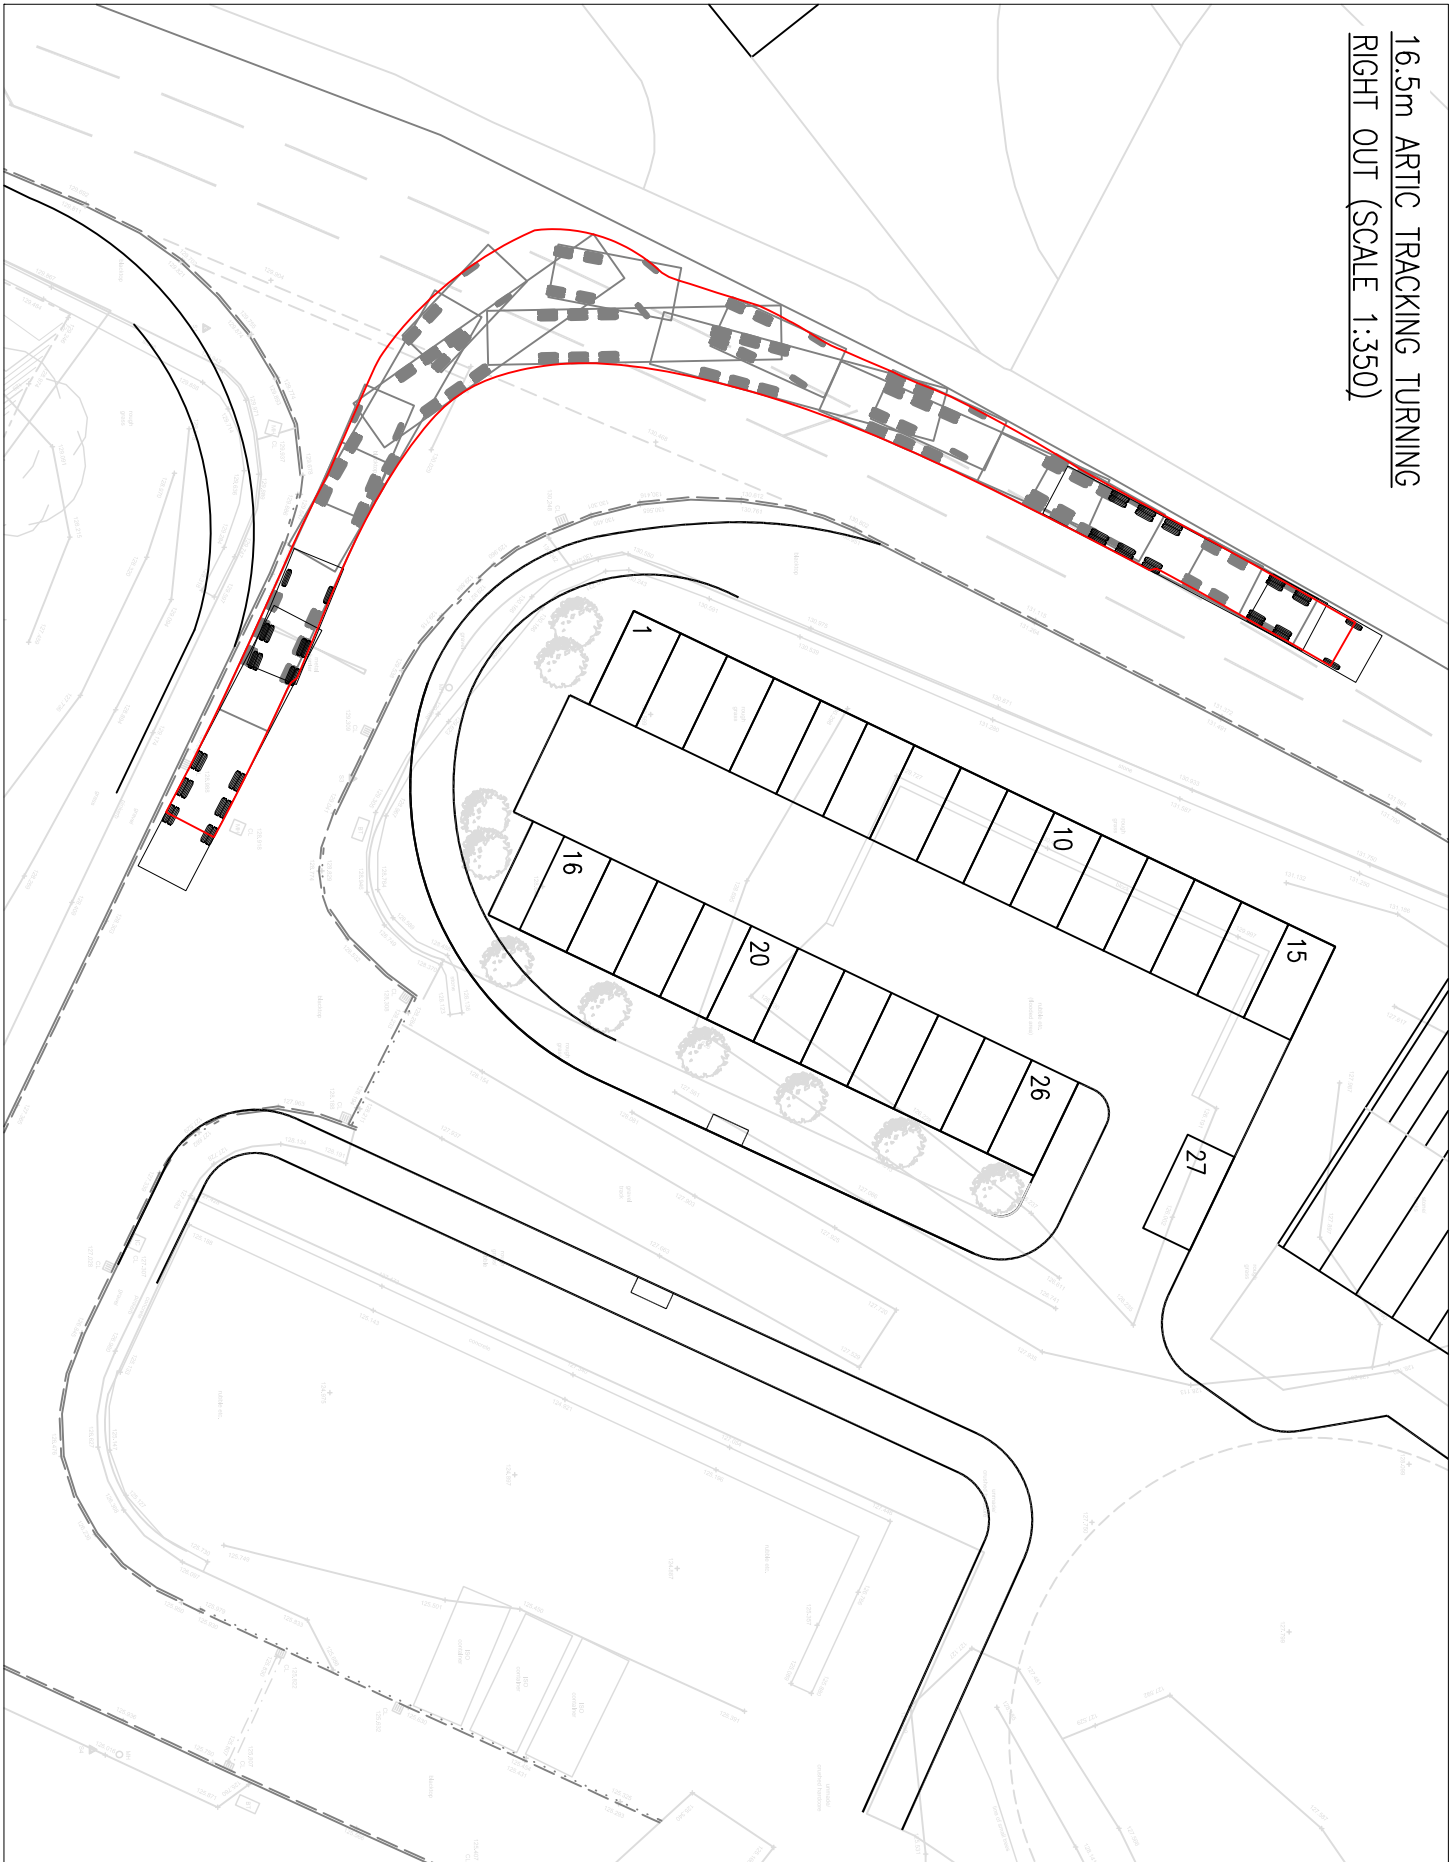
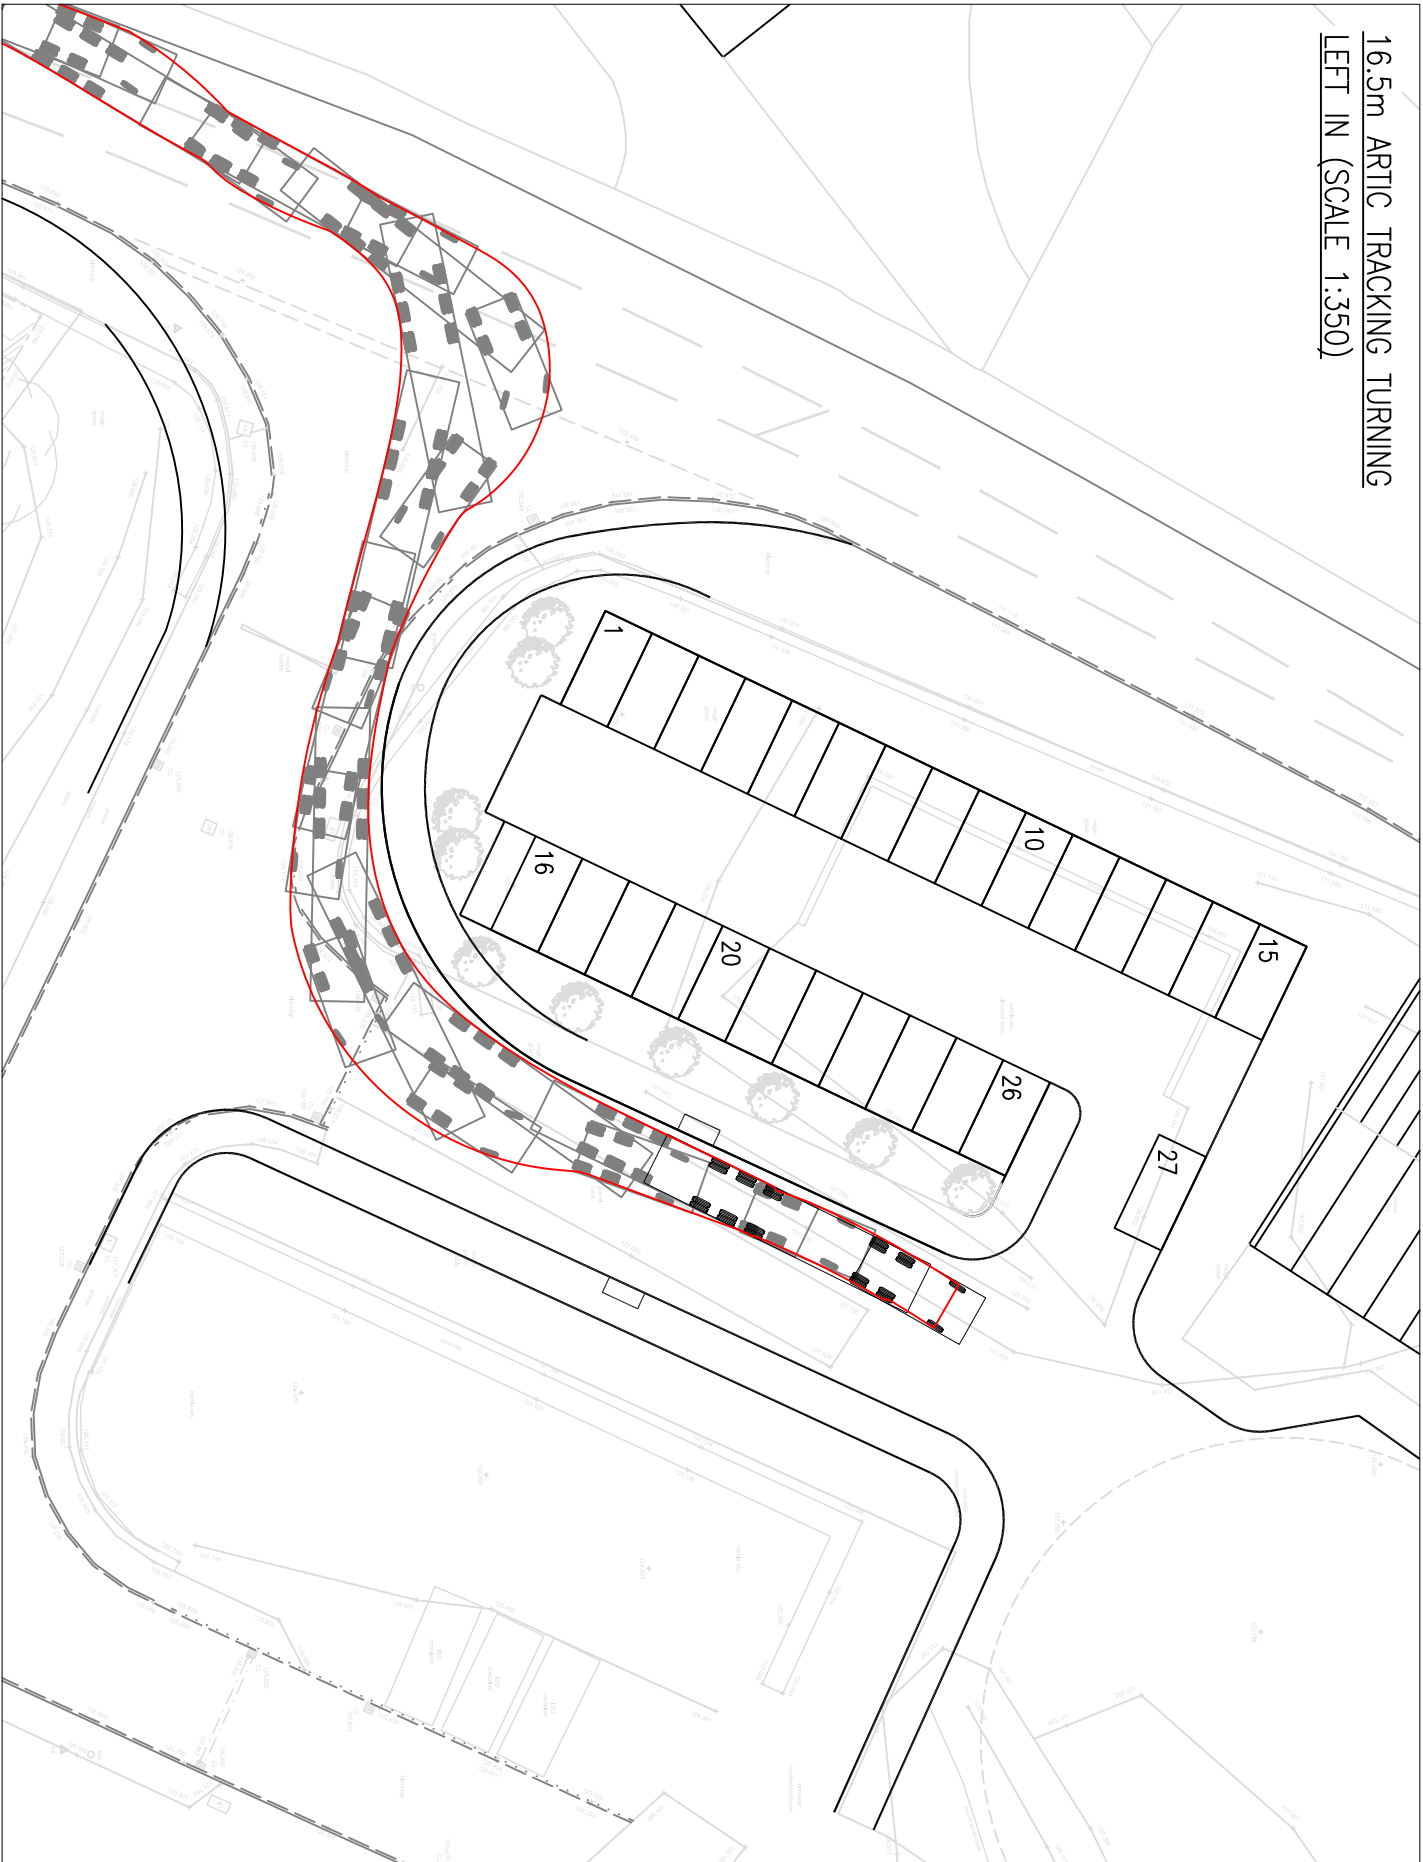


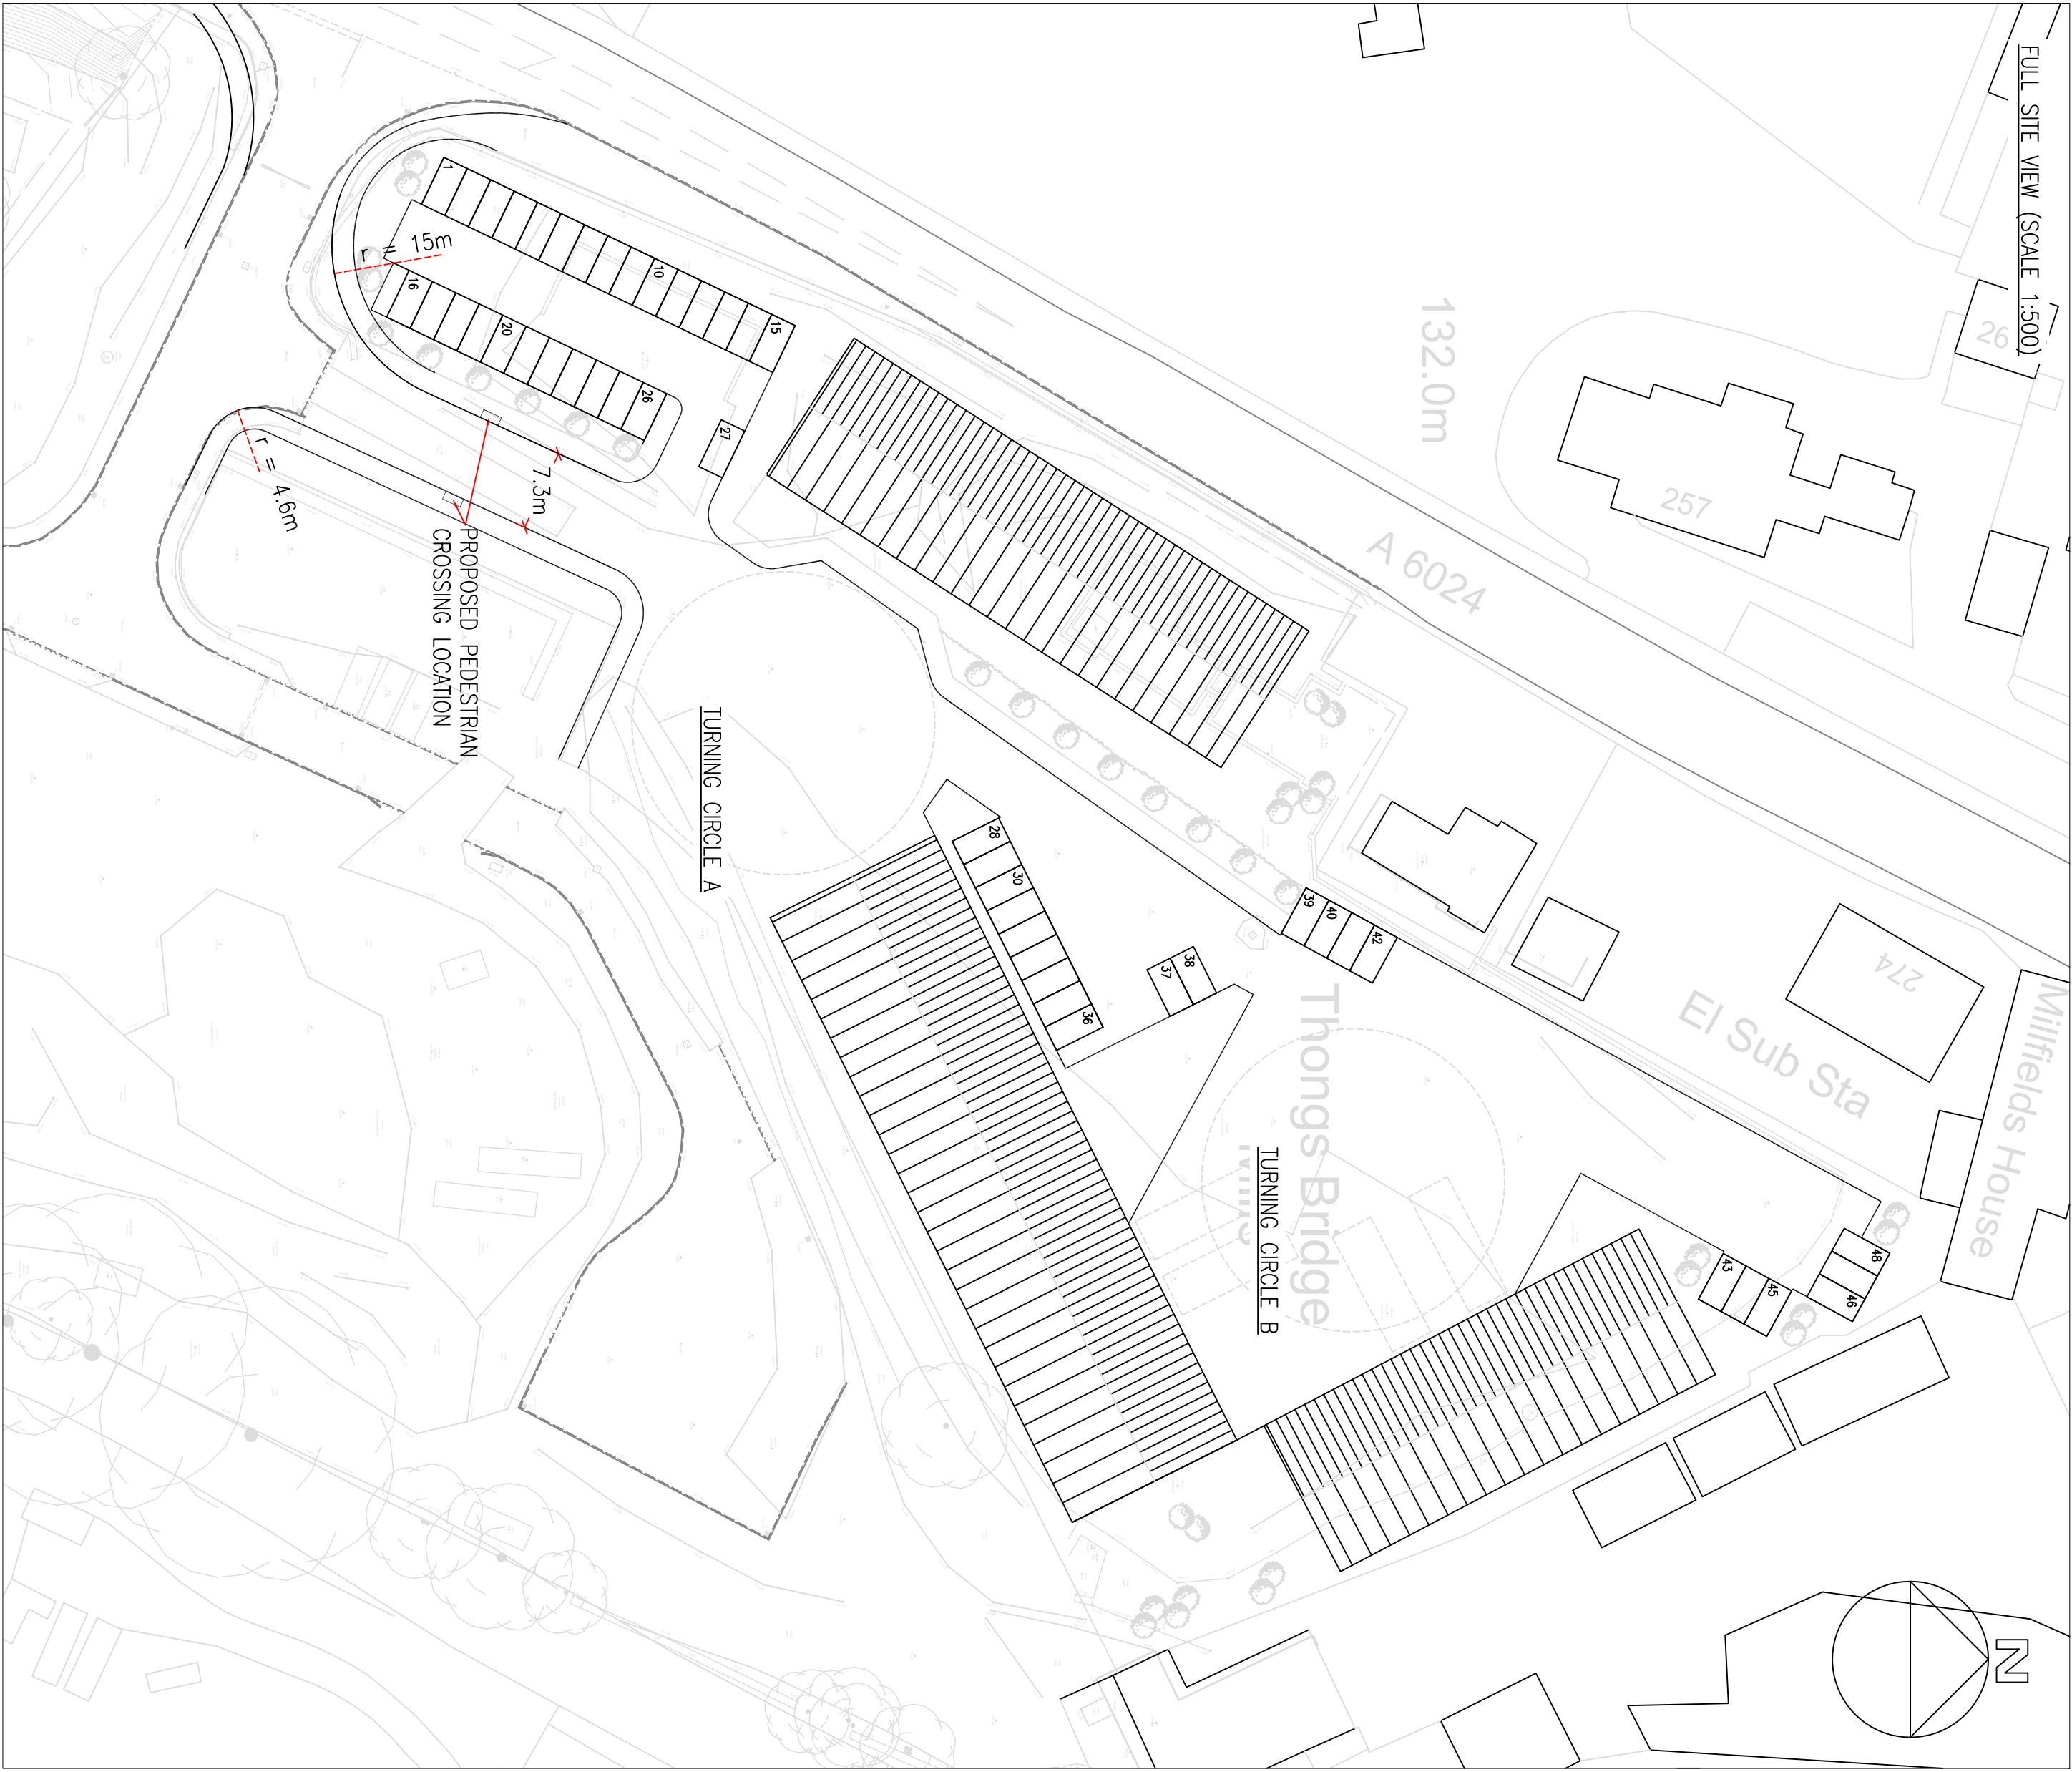

GENERAL NOTES:

- THIS DRAWING SHOWS THE PROVISIONAL DESIGN ONLY AND IS SUBJECT TO LOCAL AUTHORITY APPROVAL. THIS DRAWING SHOULD NOT BE SCALED FOR SETTING OUT PURPOSES.
- THIS DRAWING IS BASED ON A TOPOGRAPHICAL/DRAINAGE SURVEY PROVIDED BY OTHERS.

REV	DATE	DESCRIPTION
A	MAY 17	AMENDMENTS TO TRACKING AND VEHICLE PROFILE
B	MAY 17	AMENDMENTS TO TRACKING

PARAGON HIGHWAYS	JOB 1212	DWG 101	REV B
UNIT 2, THE OFFICE CAMPUS,	SCALE: As Shown @A1		
PARAGON BUSINESS PARK, RED HALL COURT,	DATE: April 2017		
WARRINGTON W1 2UT			
01924 291536 / PARAGONHIGHWAYS.COM			

HUDDERSFIELD ROAD,
THONGSBIDGE

ARTICULATED VEHICLE TRACKING