



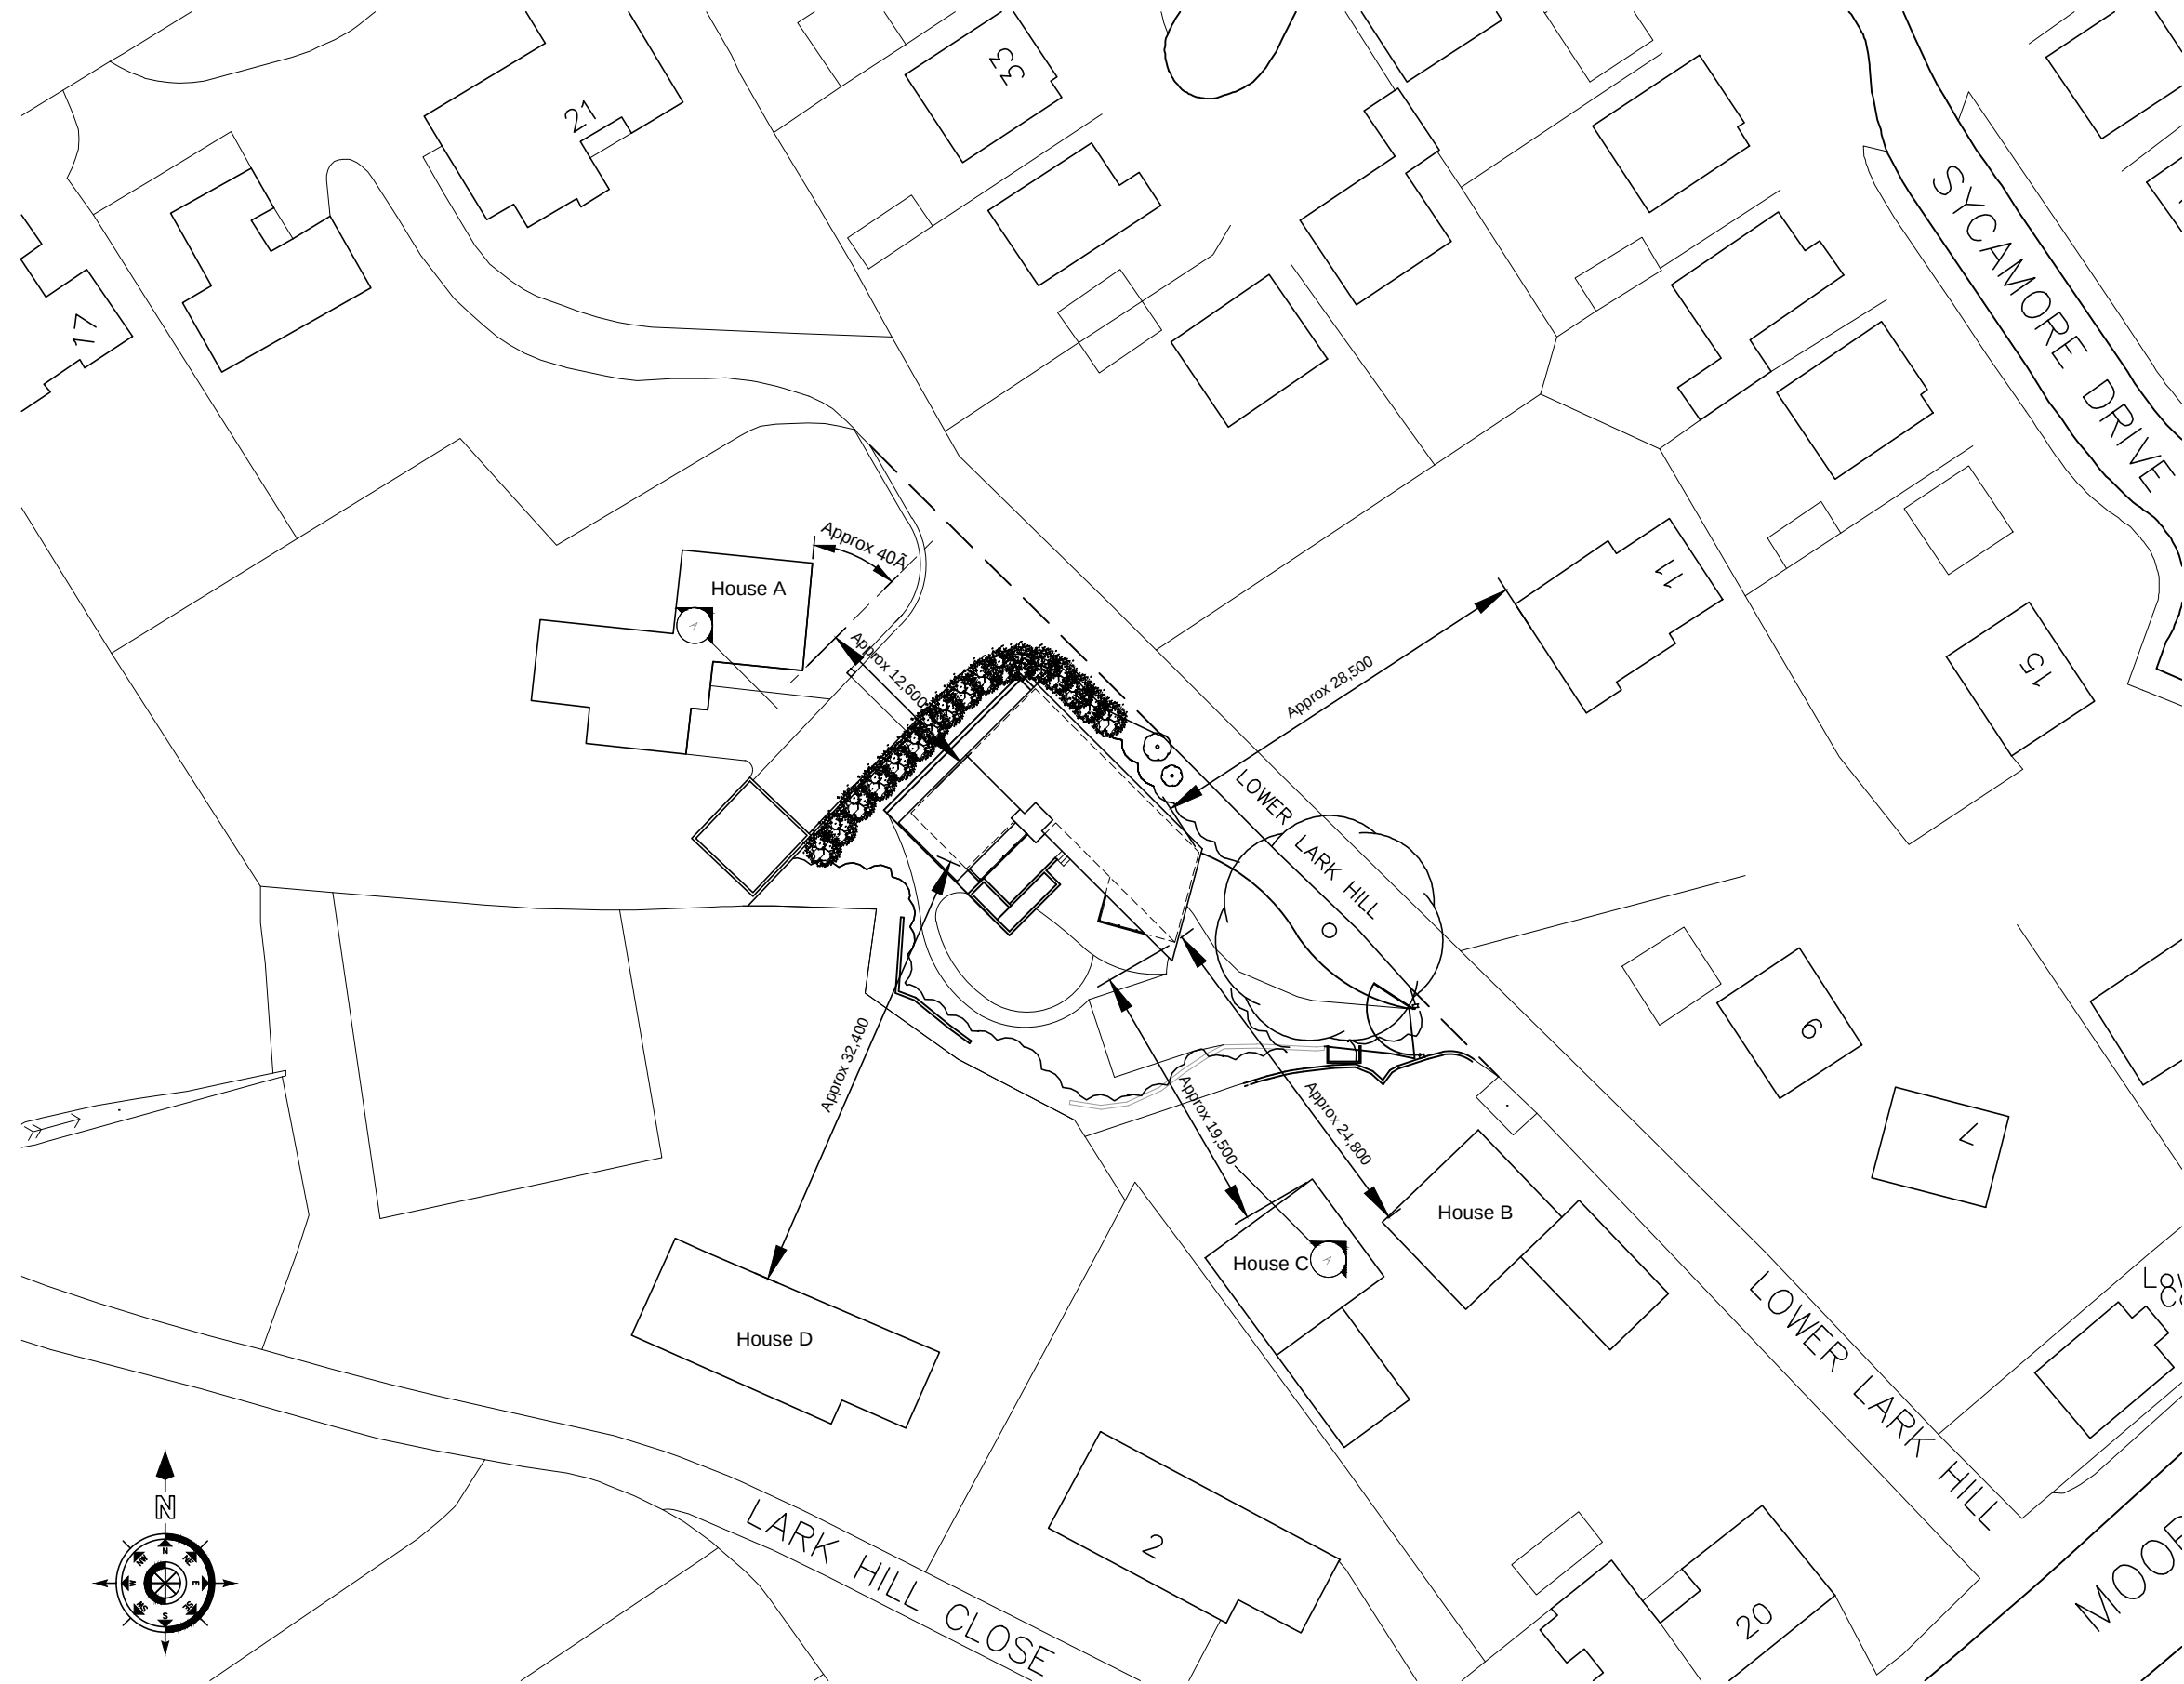

Block Plan - 1:500@A2

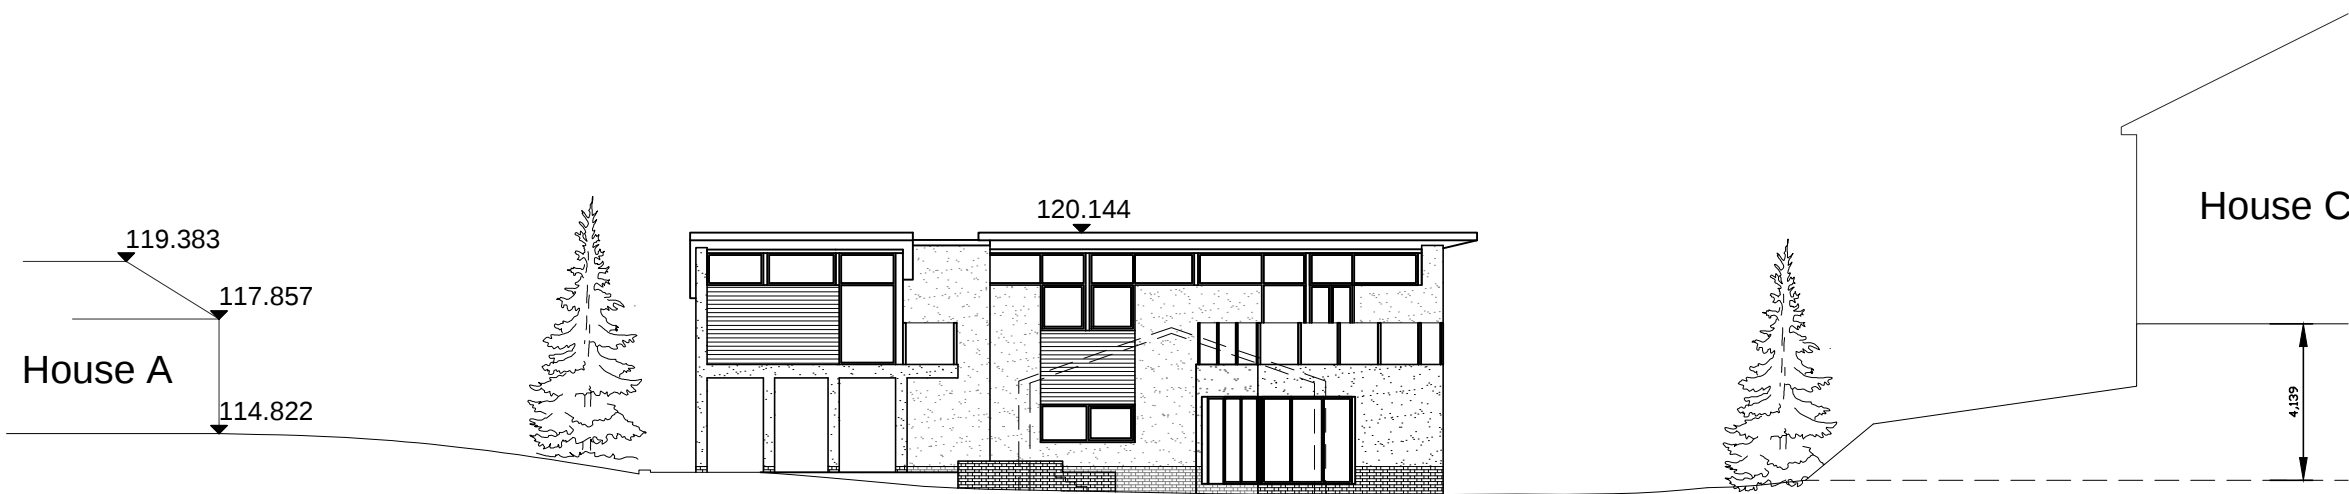

Section AA - 1:200@A2

NOTES

Houses B and C do not appear on the OS map due to how new they are, footprints shown for these houses have been plotted on as accurately as possible using google satellite imaging.

The 4,650 dimension shown on Section AA for the height difference from the proposed site to the base of House C was acquired from approved application 2009/62/93410/E1.


IMAGES FROM PROPOSED HOUSE TO NEIGHBOURING PROPERTIES



House A



House B + C

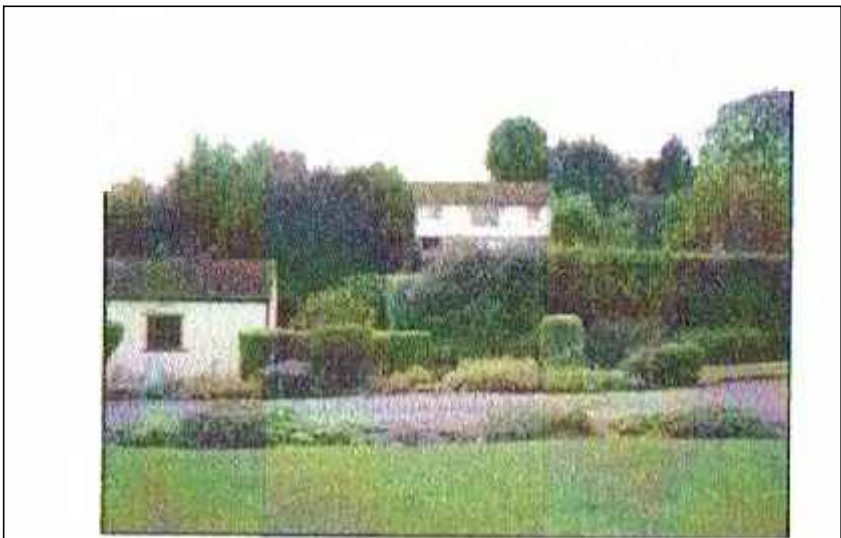

House D

notes

- do not scale from this drawing - use figured dimensions only
- read in conjunction with all other consultants/specialists drawings. report any discrepancies before affected work commences
- all setting out dimensions to be checked on site by contractor before work commences
- this drawing remains copyright of 4mation architecture. copy/distribute only with consent of author

dwg revision:-

REV	COMMENTS	DATE
D	FLOOR LEVEL RAISED ABOVE FLOOD LEVEL	17.01.17
C	REVISED FOLLOWING CLIENTS COMMENTS	08.04.11
B	REVISED FOLLOWING LOCAL COUNCIL COMMENTS	04.04.11
A	REVISED FOLLOWING LOCAL COUNCIL COMMENTS	24.01.11

project:
Meadowcroft
15 Lower Lark Hill
Moorbottom
Cleckheaton
BD19 6JJ

client:
Elevation UK Ltd

dwg:
Proposed Block Plan

project no: 493
dwg no: 03
dwg date: 08/10/10
dwg scale: 1:200/500
dwg revision: D

4mation architecture
40a bramhall lane south
bramhall
stockport
sk7 1ah

t:0161 637 2797

w:www.4mation-architecture.com

©