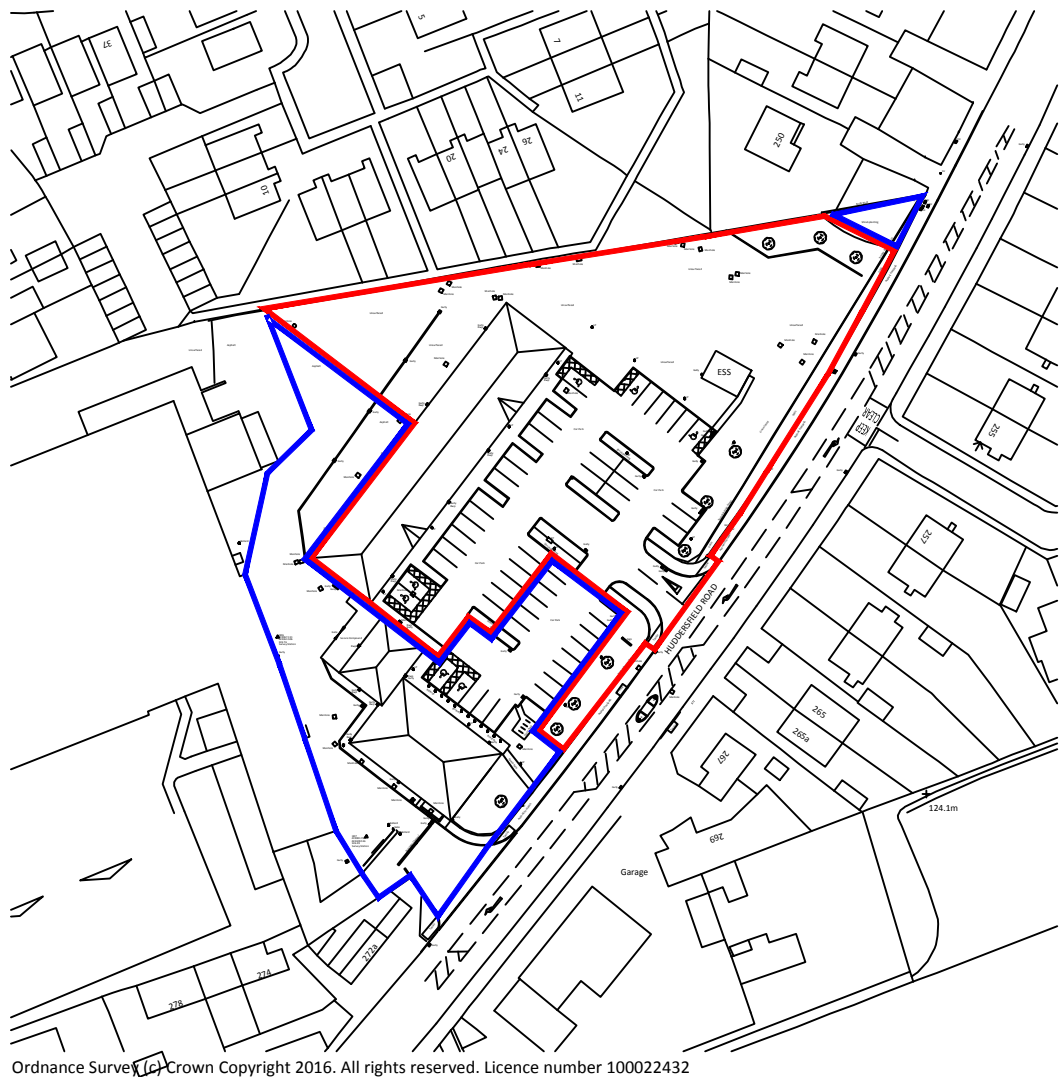


Martin Walsh Architectural

architecture ■ planning ■ engineering

Firth Buildings, 99-103 Leeds Road, Dewsbury, WF12 7BU

t 01924 464342

e info@martinwalsh.co.uk

w www.martinwalsh.co.uk

Proposed Mixed Use Development (Phase 2) at Fountain Court, Huddersfield Road, Roberttown, Liversedge WF15 7QQ	Location Plan
Wharfedale Properties Limited	Dwg No. K16/5991/01d Scale 1:1250 Sheet Size A4 Dwn MW(J) Chkd Date 01/17