




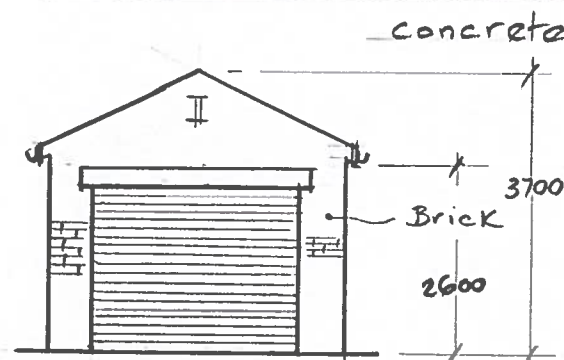


South Elev

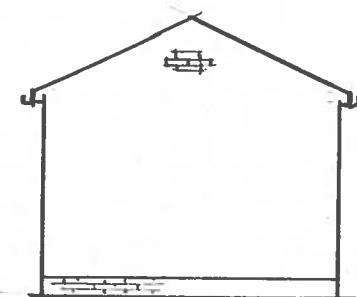


North Elev

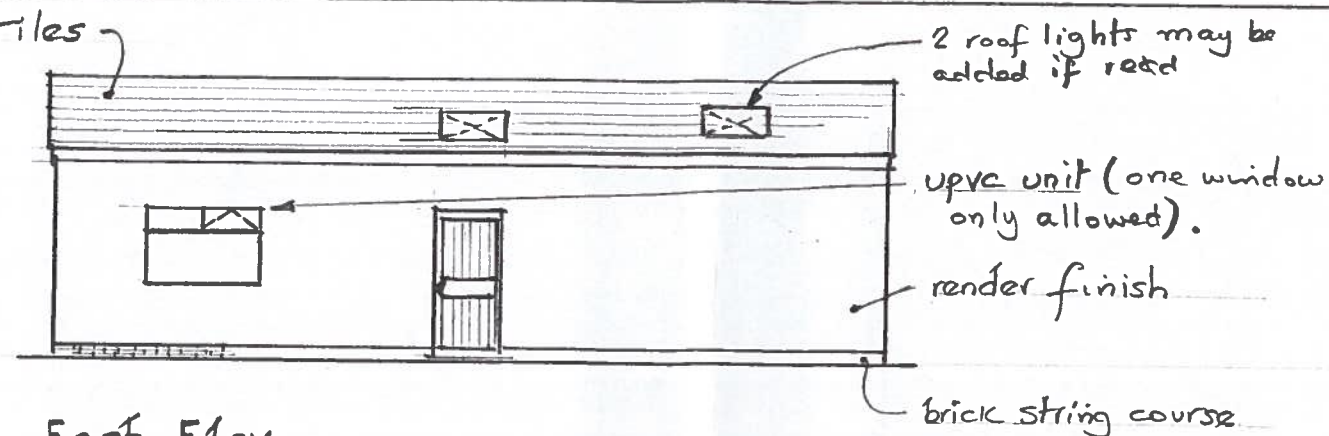

East Elev.

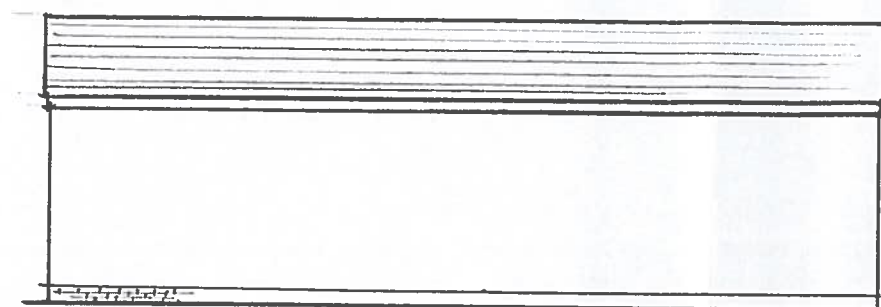

West Elev.

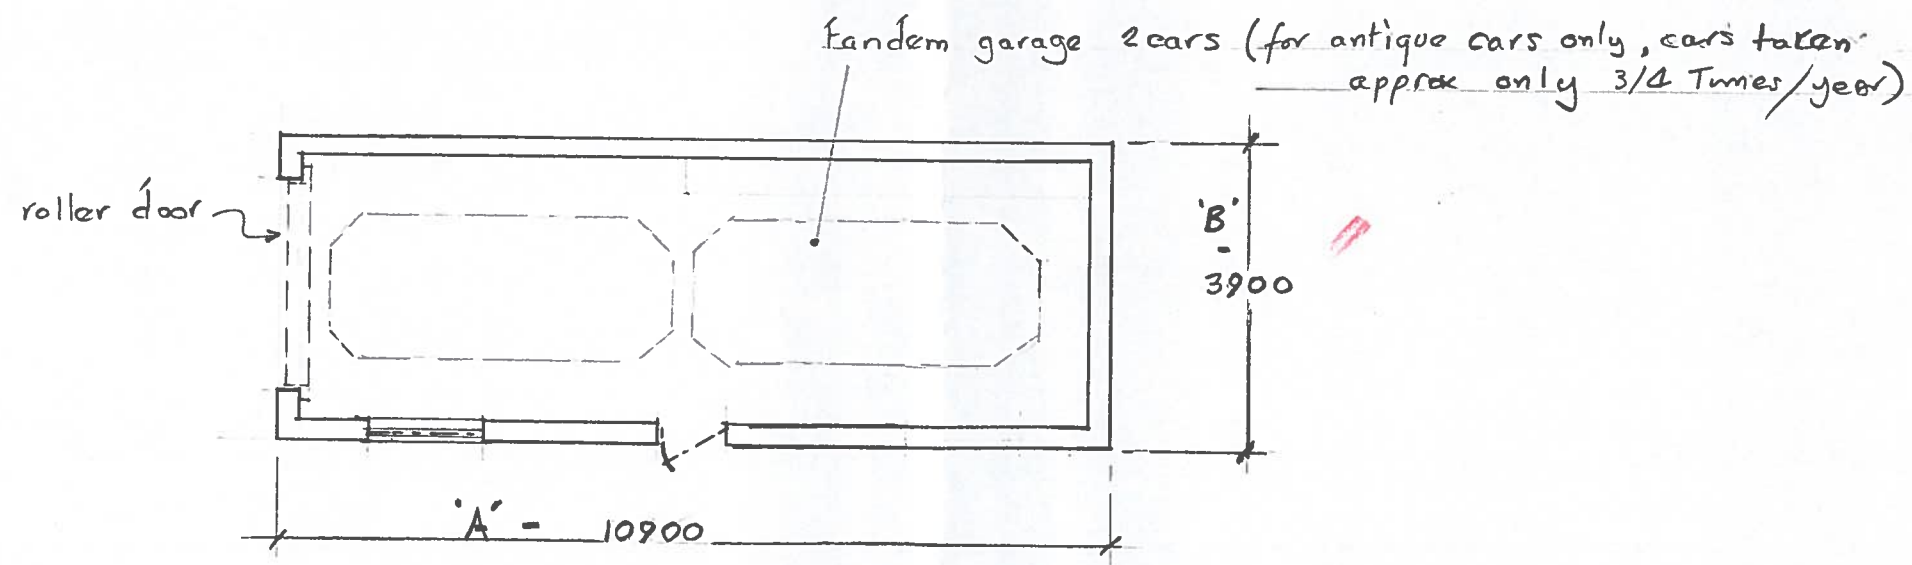

Plan.

Amendment to Approved Plan.
16/62/92245.

'A' dimension increased from 10.2 to 10.9
'B' " " " 3.6 to 3.9

• reason client needs a little more room around his two classic antique cars

13.2.17

Proposed detached garage.

@ 8 Hazel Grove, Fixby, HD2 2JP.
for Mr H. Rashid.

Scale 1:100

16/042/G2