


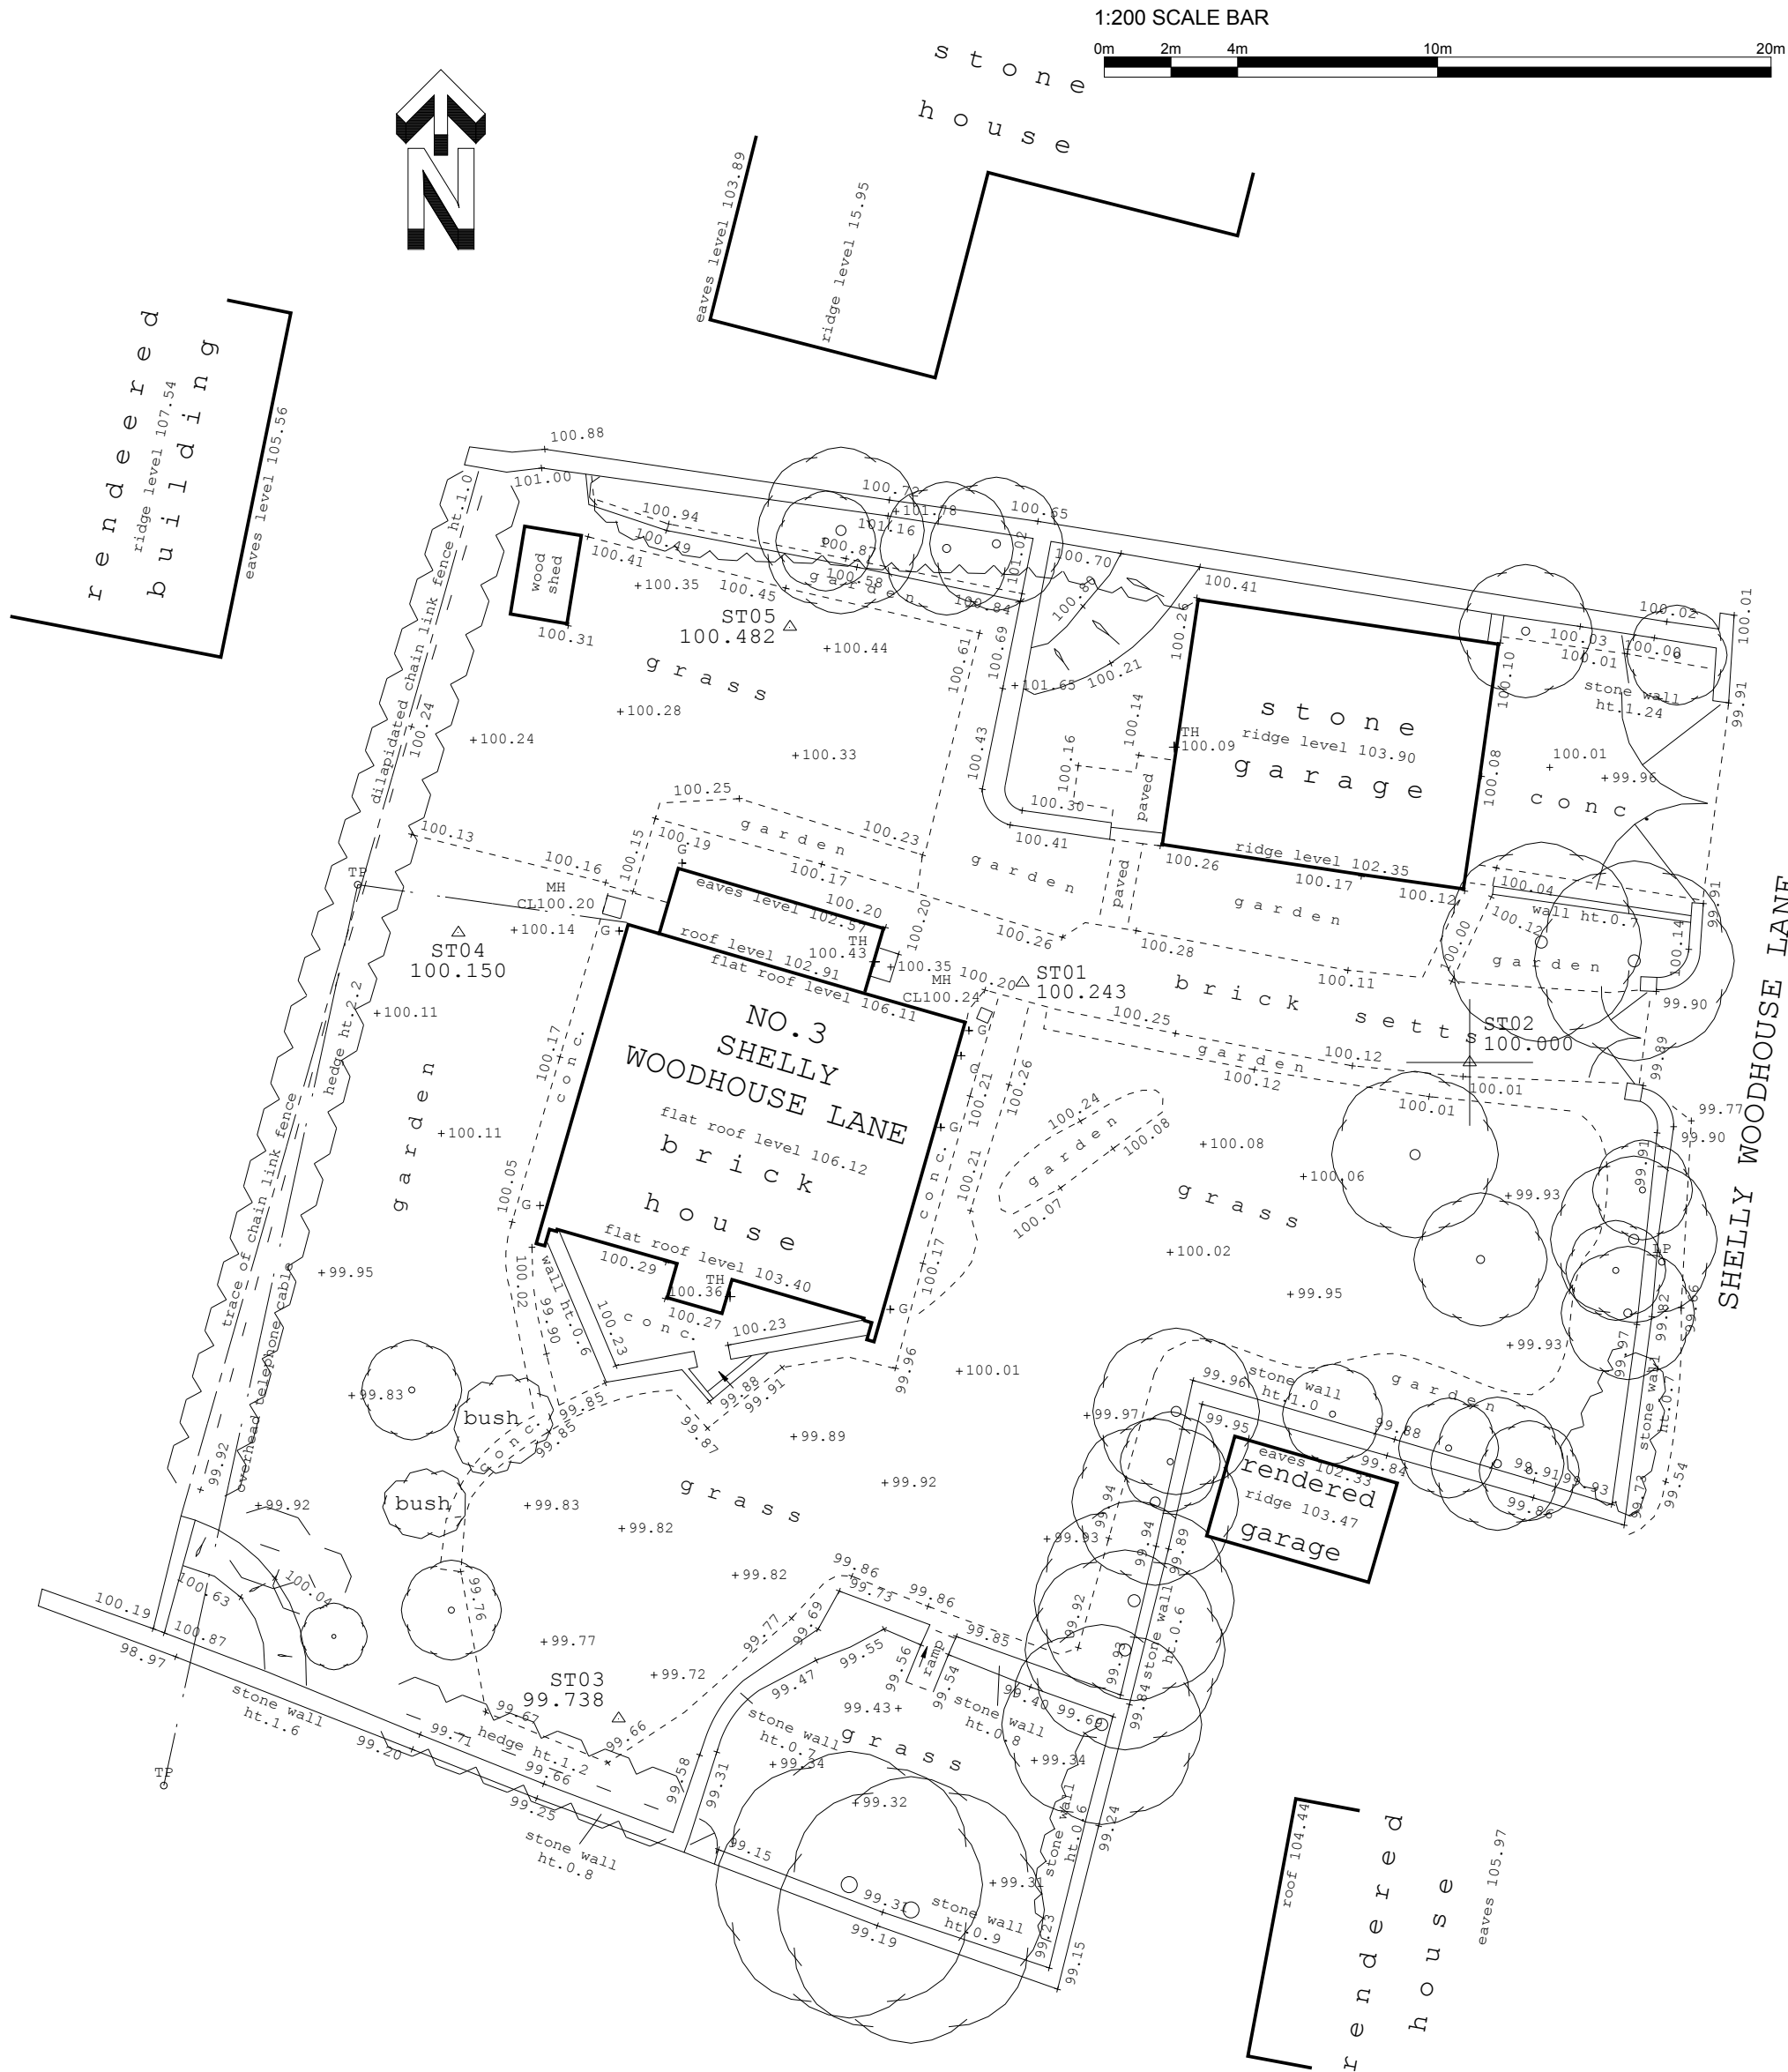

CLIENT
MR & MRS M FAIRBROTHER

DRAWING TITLE
TOPOGRAPHICAL SURVEY

PROJECT
3 SHELLEY WOODHOUSE LANE, SHELLEY

JOB NO
3878

DRG NO
101

REV
-

SCALE @ A3
1:200

DATE
10 02 17

This drawing is the property and copyright of WHP Residential Ltd, Shepley, Huddersfield, Tel. 01484 602377, Fax. 01484 602723, Email. enquiries@waltonhorsfall.co.uk and must not be amended or reproduced without written consent. Use only figured dimensions, do not scale, and report any anomalies.