
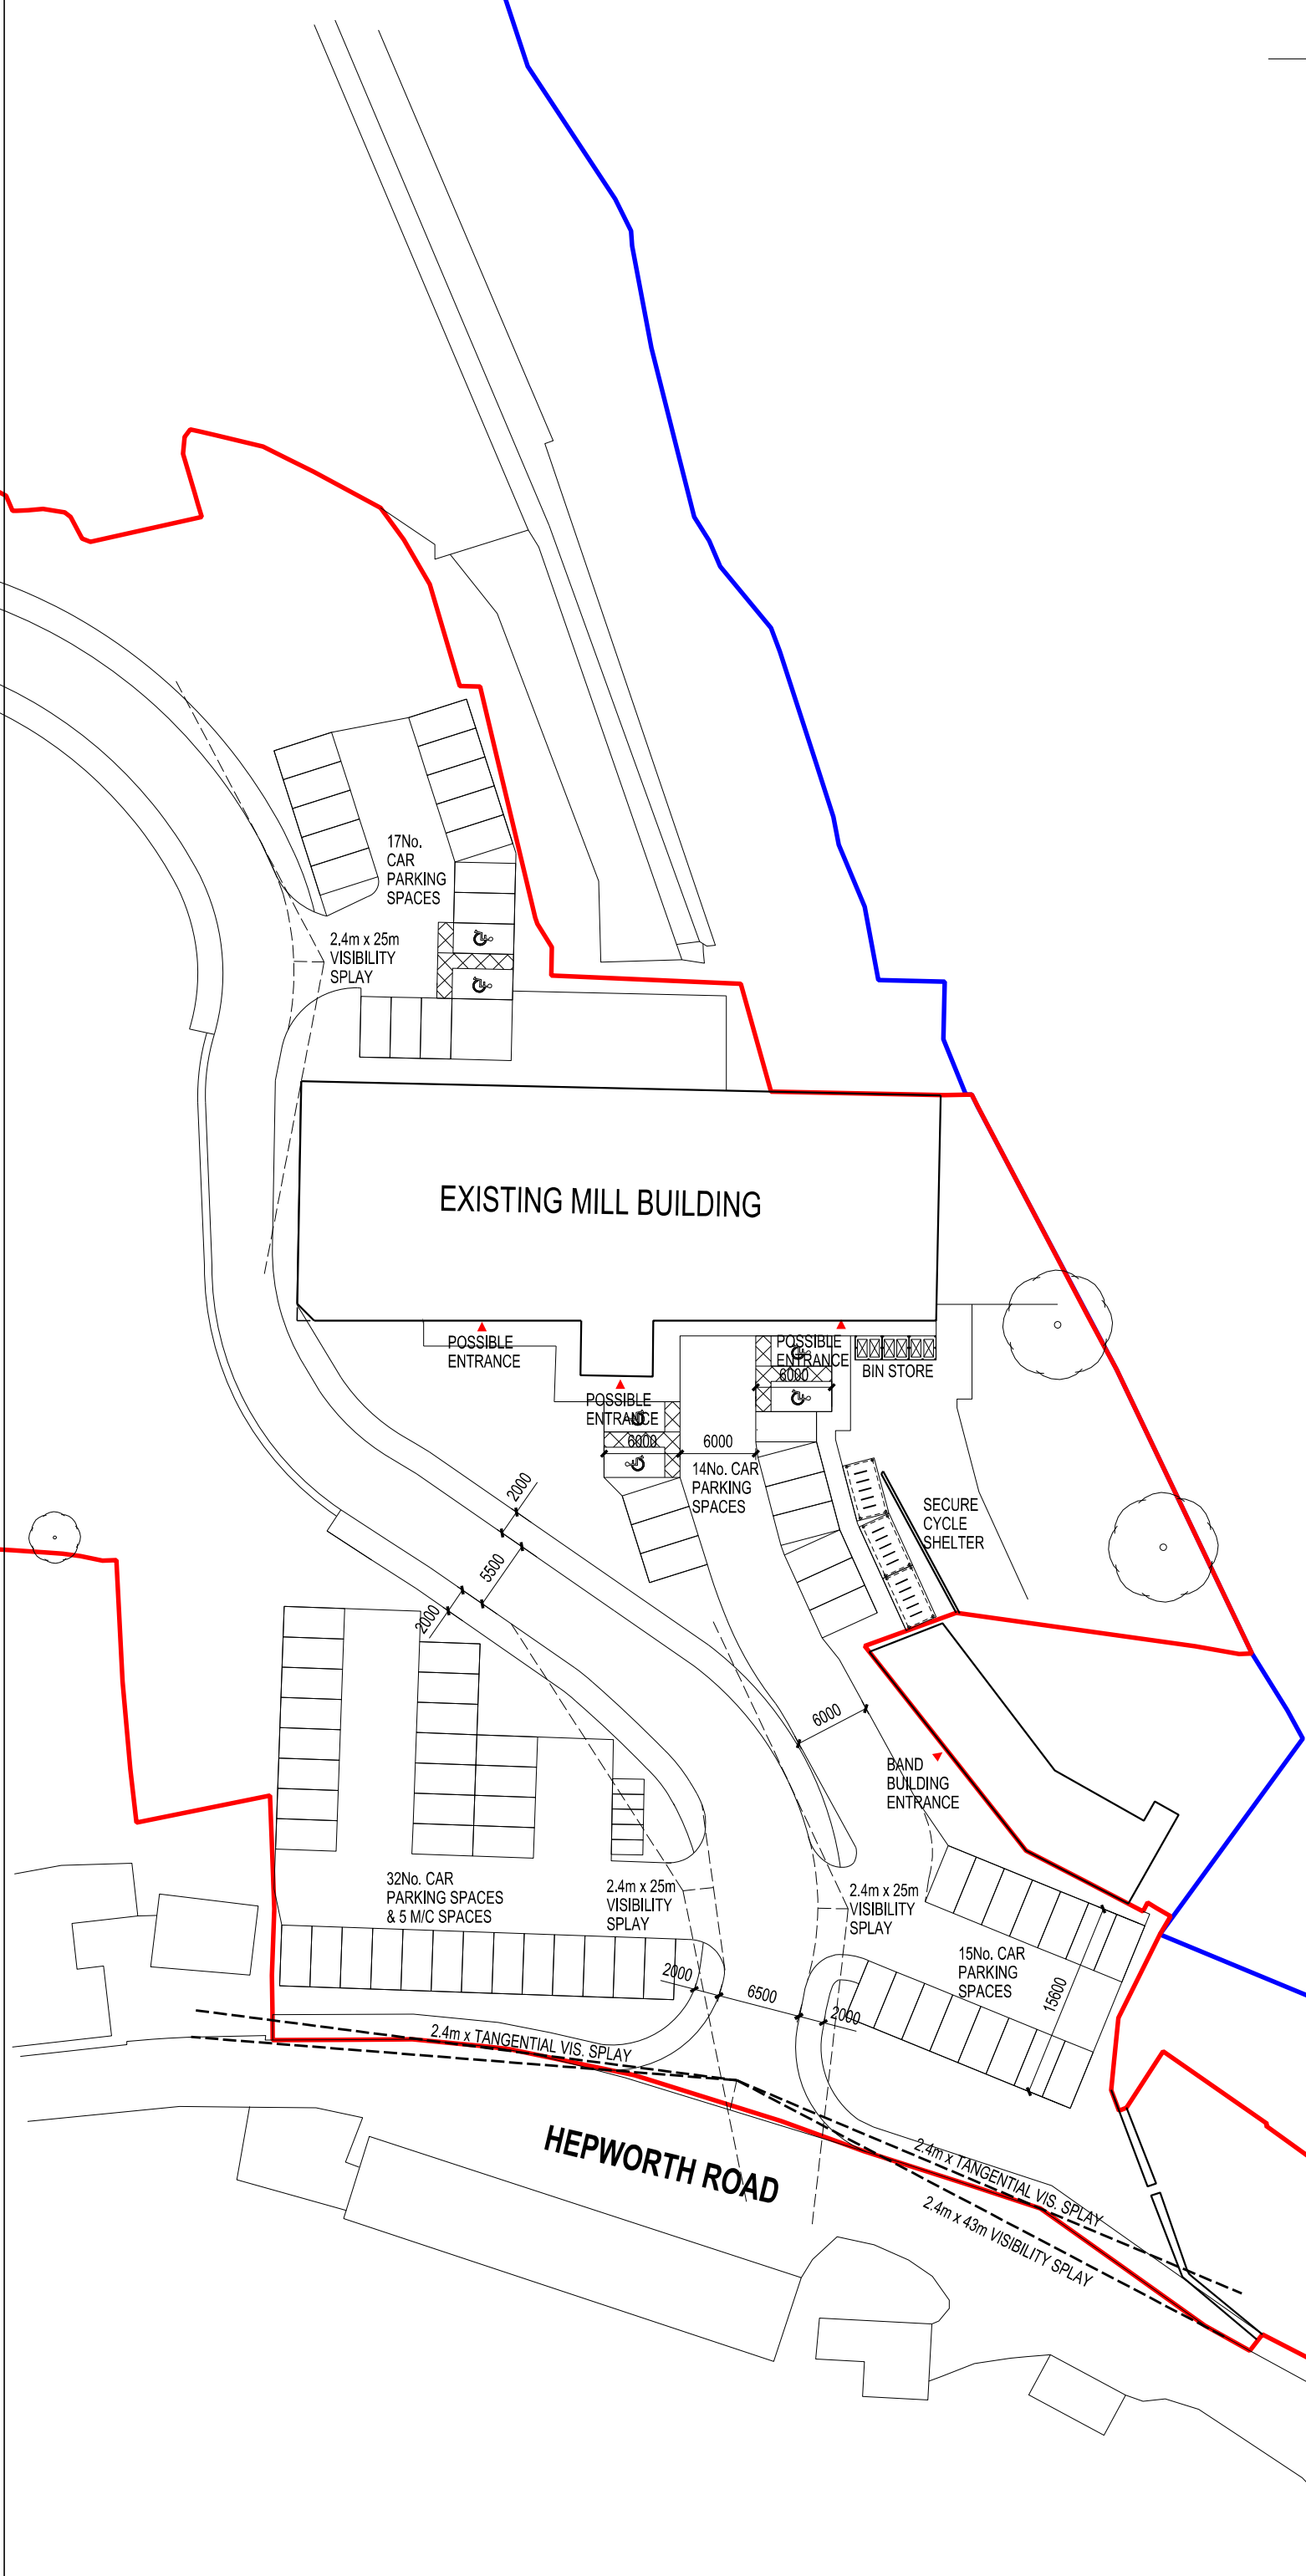


■ COPYRIGHT
 THIS DRAWING IS THE SOLE COPYRIGHT OF KILMARTIN PLOWMAN & PARTNERS LTD. REPRODUCTION IN ANY FORM IS FORBIDDEN UNLESS PERMISSION IS OBTAINED IN WRITING.
 DO NOT SCALE FROM THIS DRAWING ANY DISCREPANCIES ON SITE SHOULD BE BROUGHT TO THE ATTENTION OF KILMARTIN PLOWMAN & PARTNERS LTD.
 WORK AND MATERIALS MUST COMPLY WITH THE CURRENT BUILDING REGULATIONS AND CODES OF PRACTICE AND BE READ IN CONJUNCTION WITH BUILDING SPECIFICATIONS AND OTHER SUB CONTRACTORS INFORMATION.

KPP
 ARCHITECTS
 KILMARTIN PLOWMAN & PARTNERS LIMITED

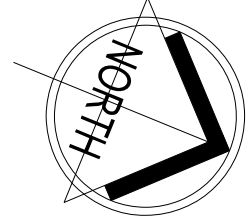

REV	DRAWN	DATE	DESCRIPTION
A	MH	14.12.17	CYCLE SHELTERS ADDED, BIN STORES RELOCATED

KPP
 ARCHITECTS
 KILMARTIN PLOWMAN & PARTNERS LIMITED
 ■ LODGE HOUSE 12, TOWN STREET
 HORSFORTH LEEDS LS18 7HA
 ■ T : 0113 239 0480 F : 0113 239 0475
 ■ E : architects@kpp-leeds.co.uk
 ■ W : www.kpp-leeds.co.uk

PROJECT TITLE
 ■ RESIDENTIAL AND MIXED USE REDEVELOPMENT OF DOBROYD MILLS
 TITLE
 ■ EXISTING BUILDING EXTERNAL PLAN

FILE STATUS	■ PLANNING	SCALE	■ 1:500 @ A3	DRAWN	■ MH
PROJECT	■ P/PROJECTS	DATE	■ NOV-17	REVISION	■ A
PROJECT	■ 2009	DRAWING	■ 2014	REVISION	■ A