



74 RED LANE MELTHAM

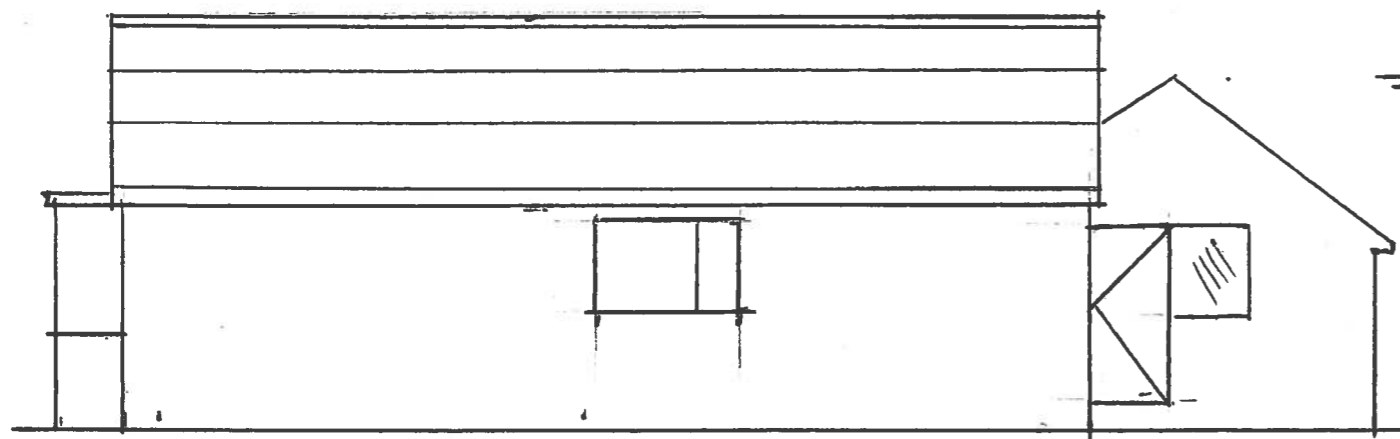


EXISTING SIDE




EXISTING FRONT

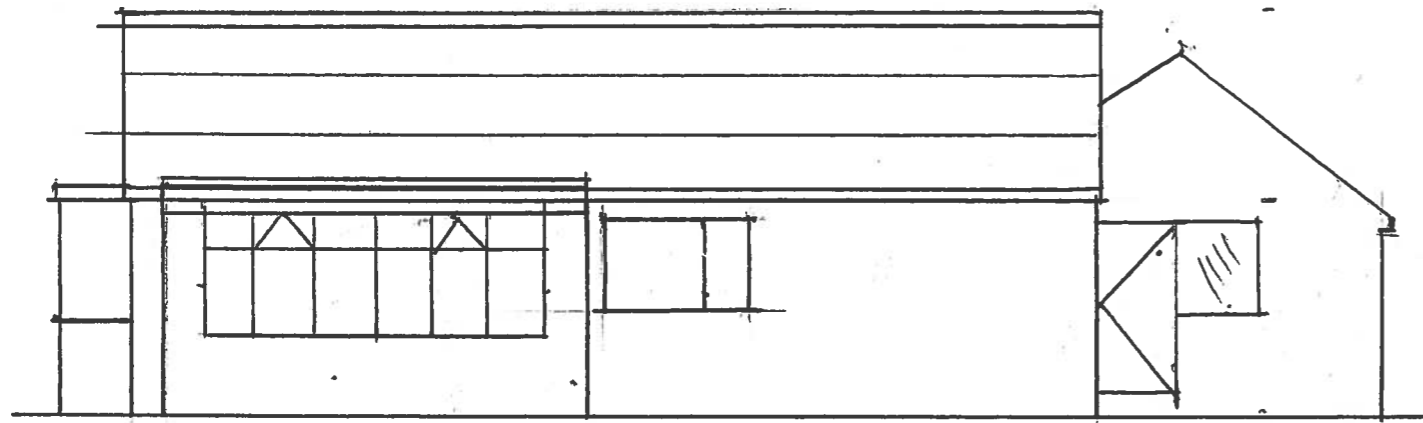


PROPOSED SIDE

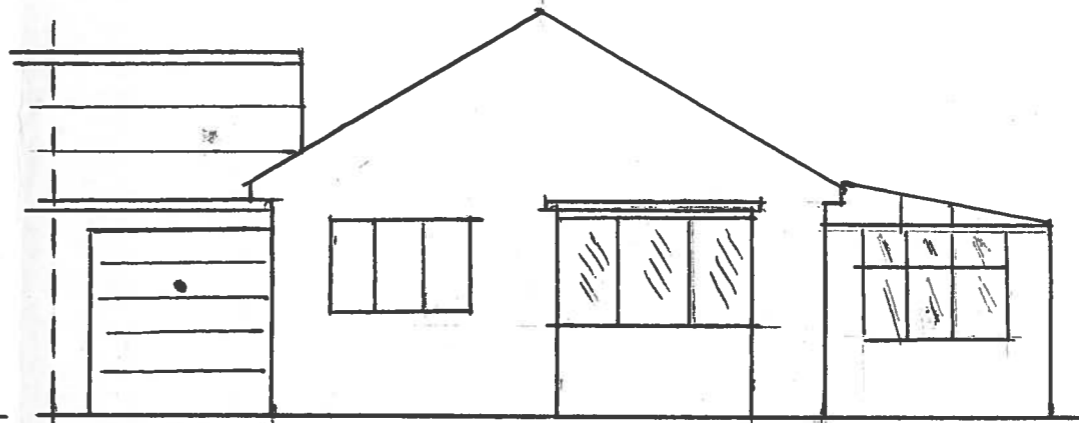

PROPOSED FRONT

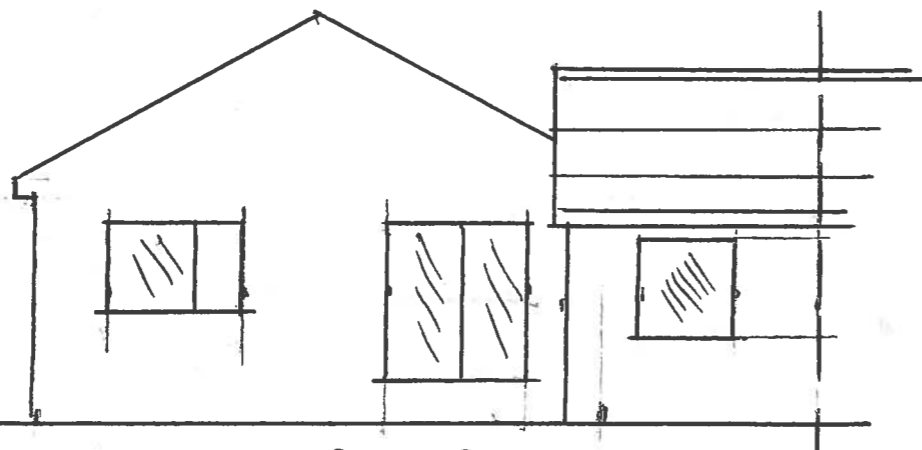

EXISTING REAR

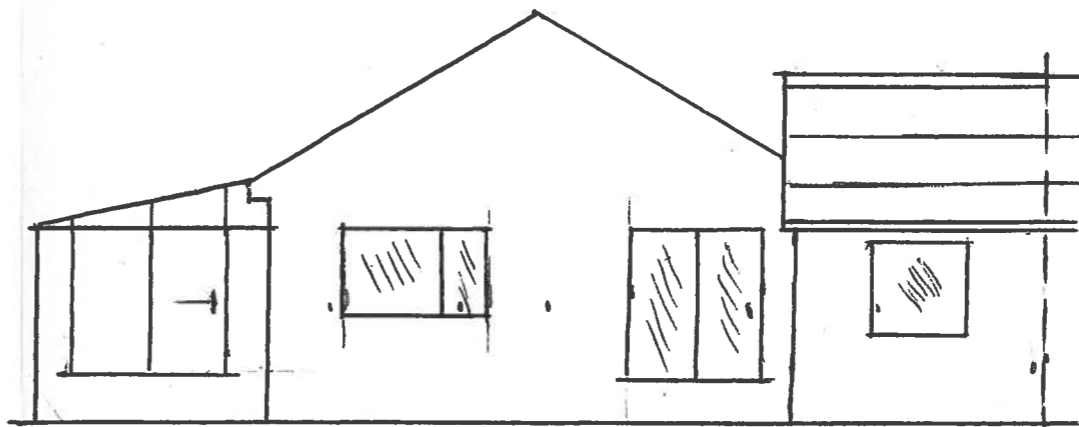

PROPOSED REAR

SCALE 1:100