
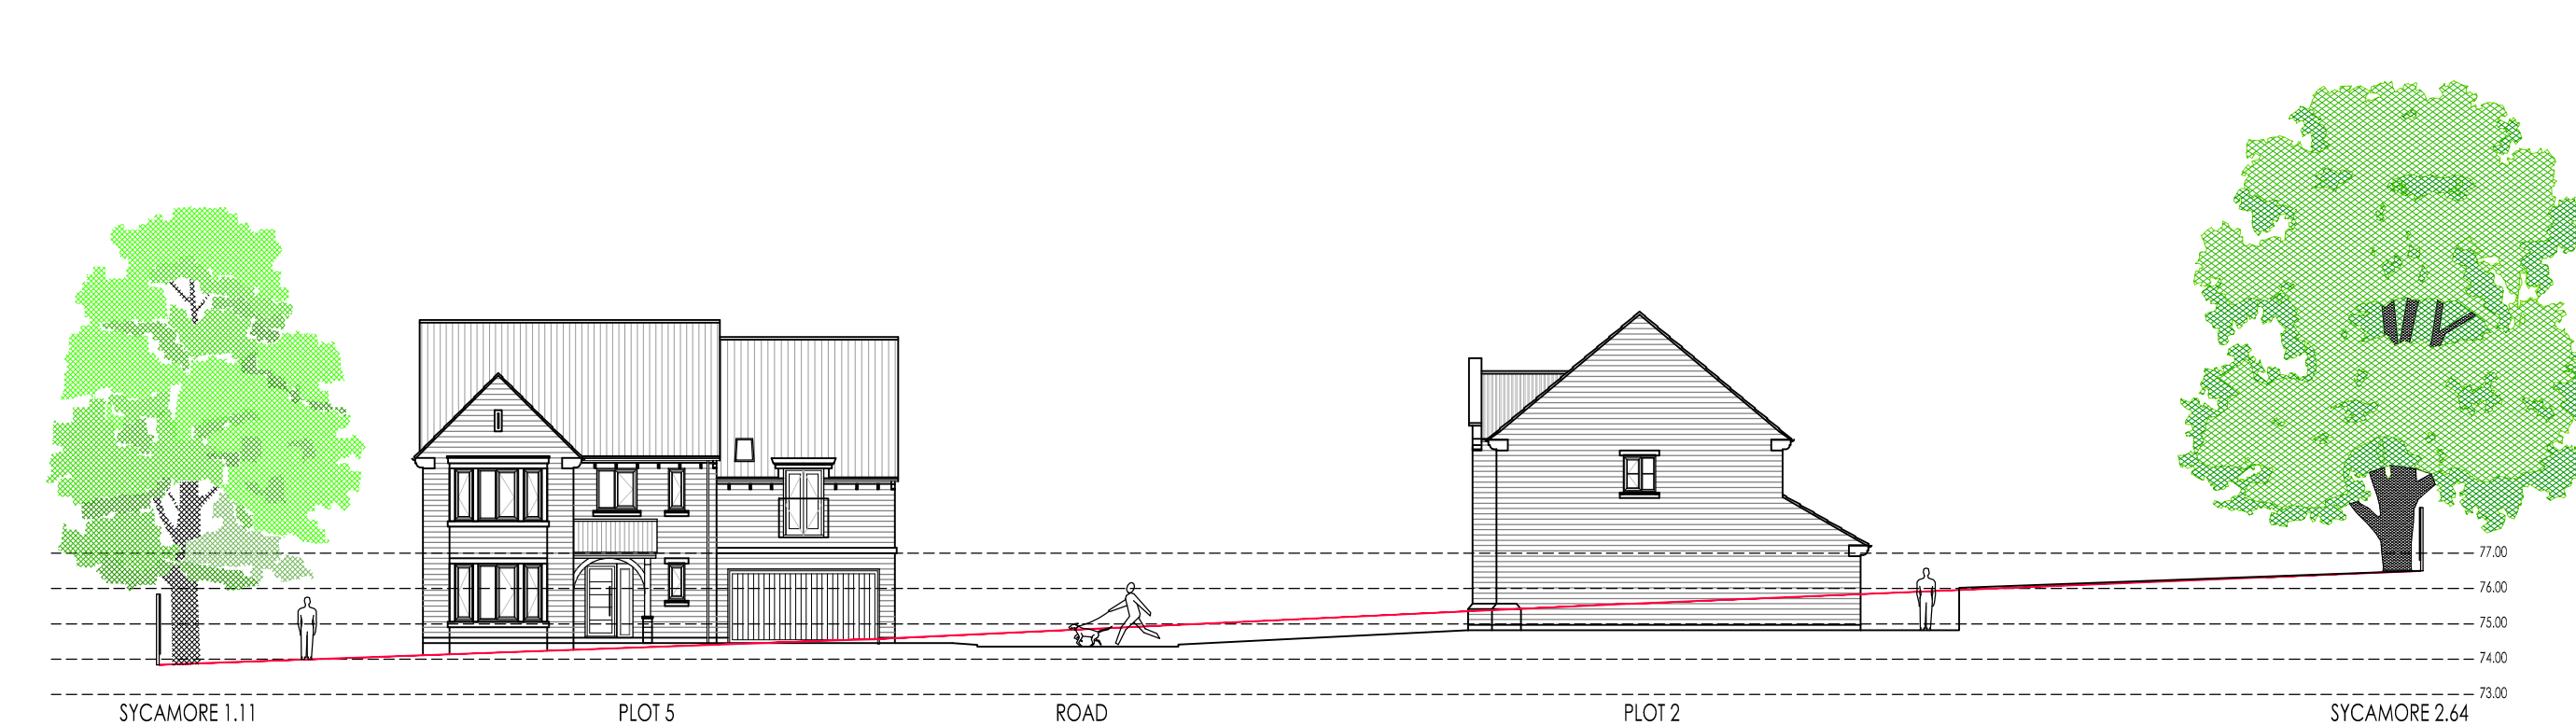
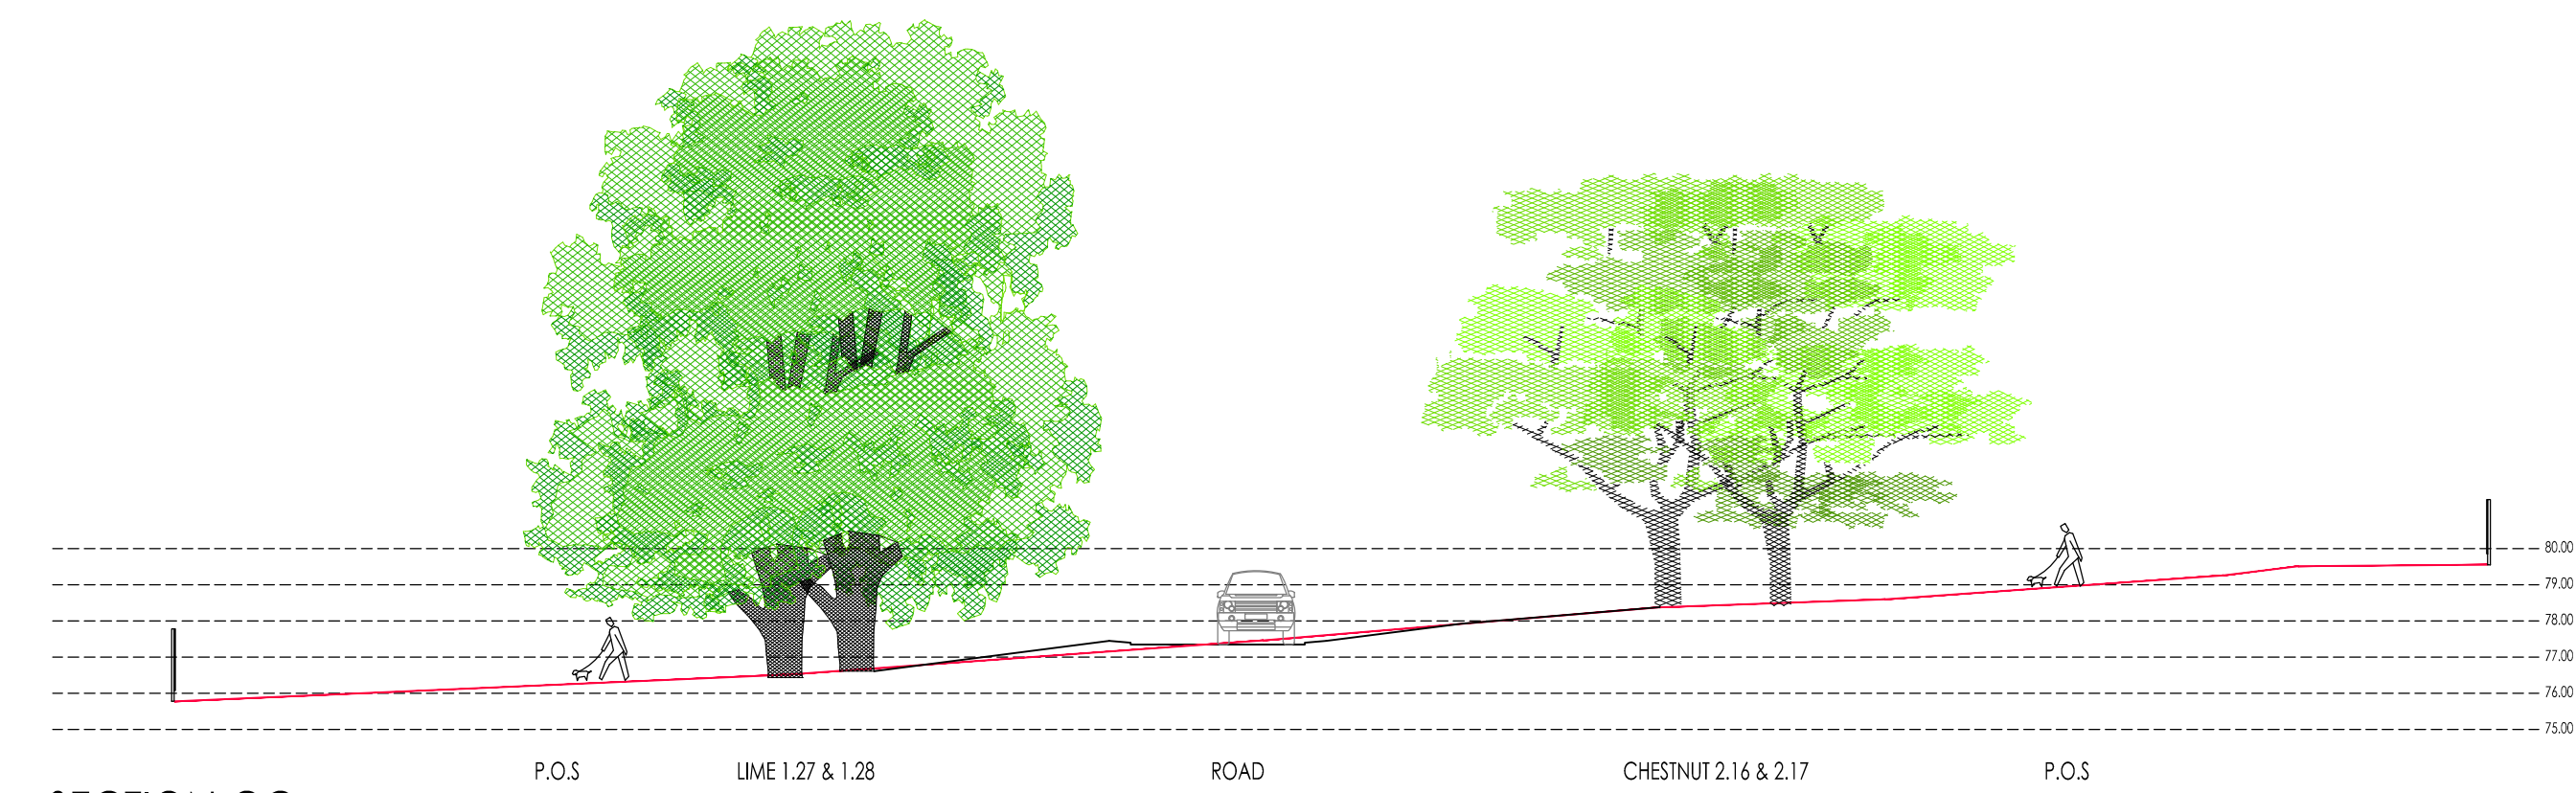


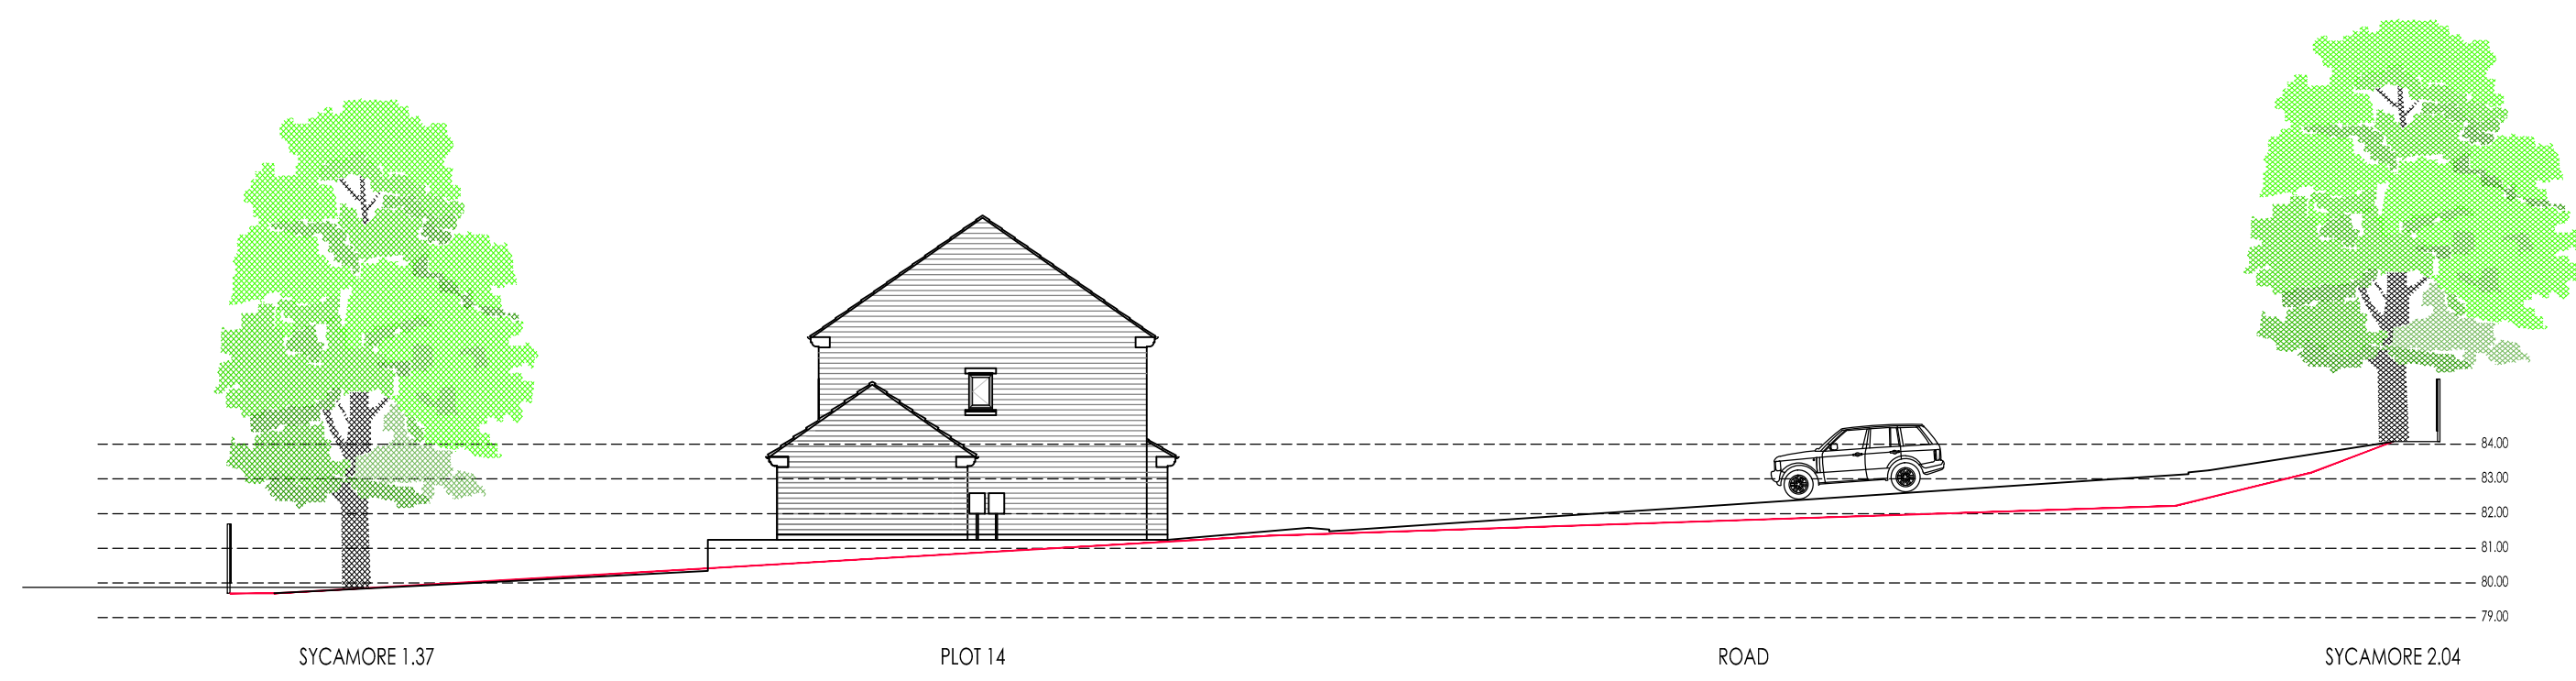

RED LINES REPRESENT EXISTING GROUND LEVELS

Riva Homes

Development			Westfields Road
Location			Mirfield
Marketing Name			Knowl Park Gardens
Drawing Title			SITE CROSS SECTIONS
Drawing Number			R16:KPG:004
Revision		Scale @ A1	1:500
Drawn By		Date Started	08-12-15
Checked by		Date	

Riva Homes - WI House - Unit C - Nepshaw Lane South
Morley - Leeds - LS27 7JQ - 0113 8187840 - www.rivahomes.co.uk