
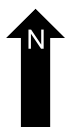
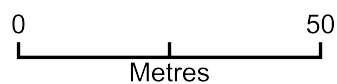


40 Kingsley Avenue

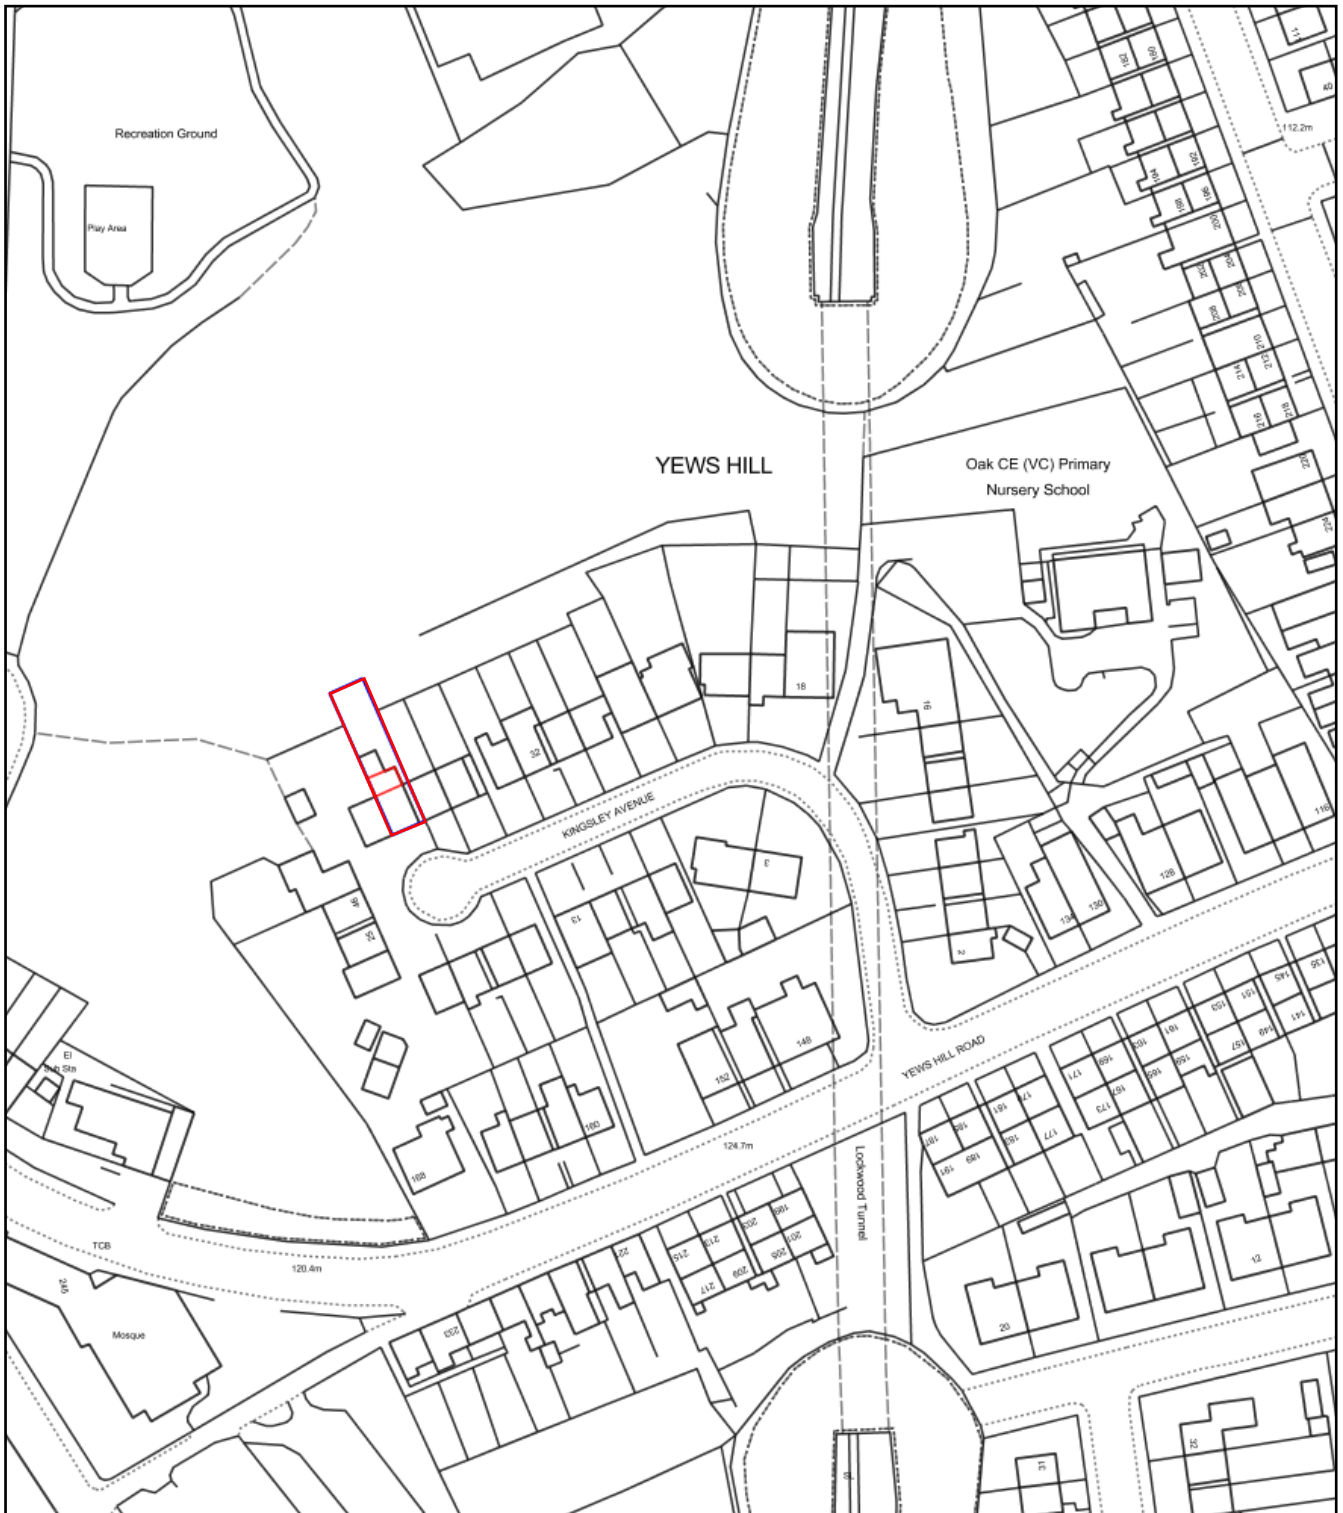

Plan Produced for: Mohammad Saddique

Date Produced: 05 Mar 2017

Plan Reference Number: TQRQM17064144115241

© Crown copyright, All rights reserved. 2016 Licence number 0100042766