

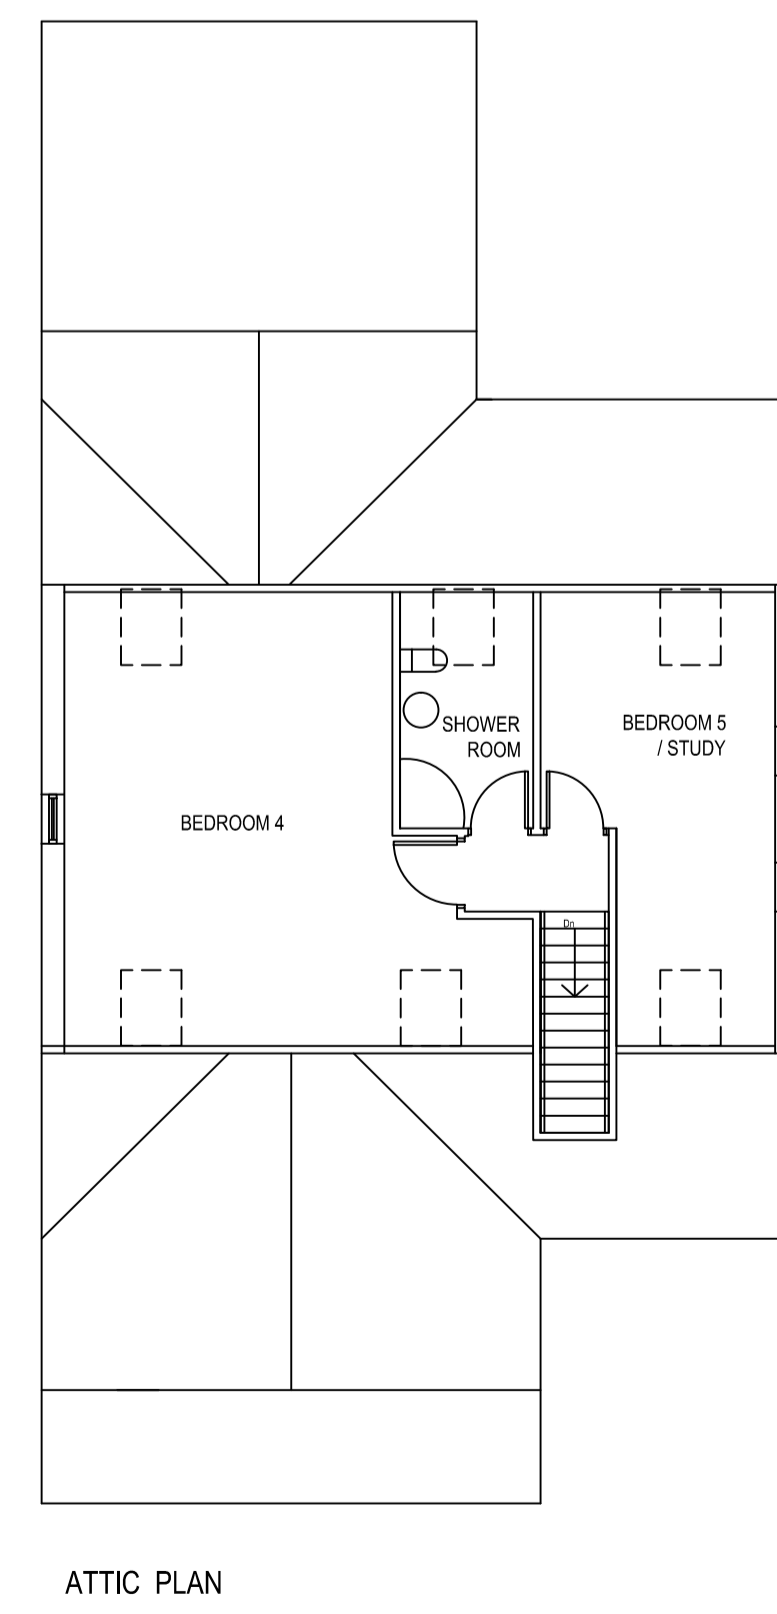
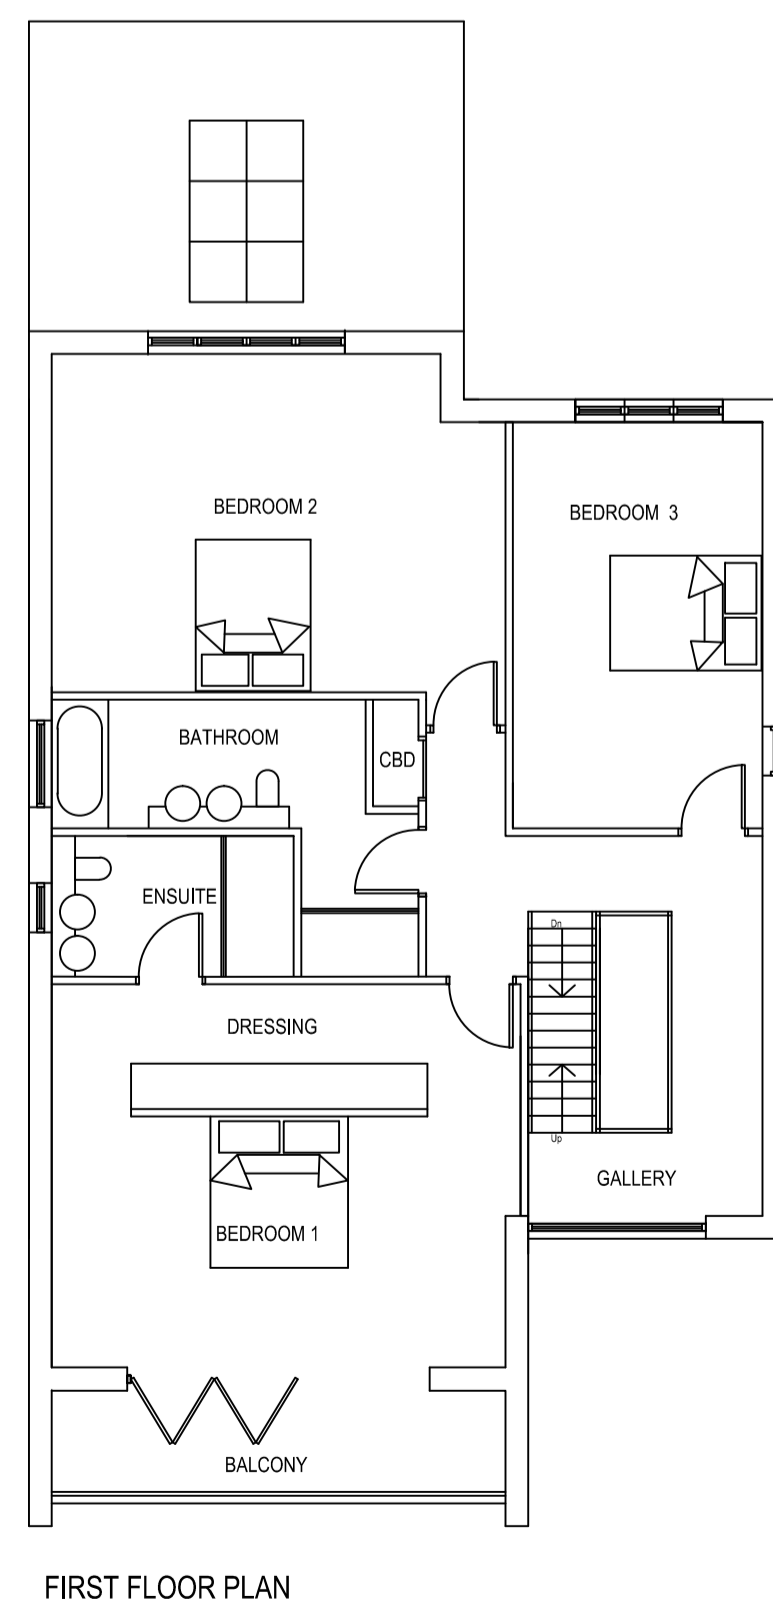
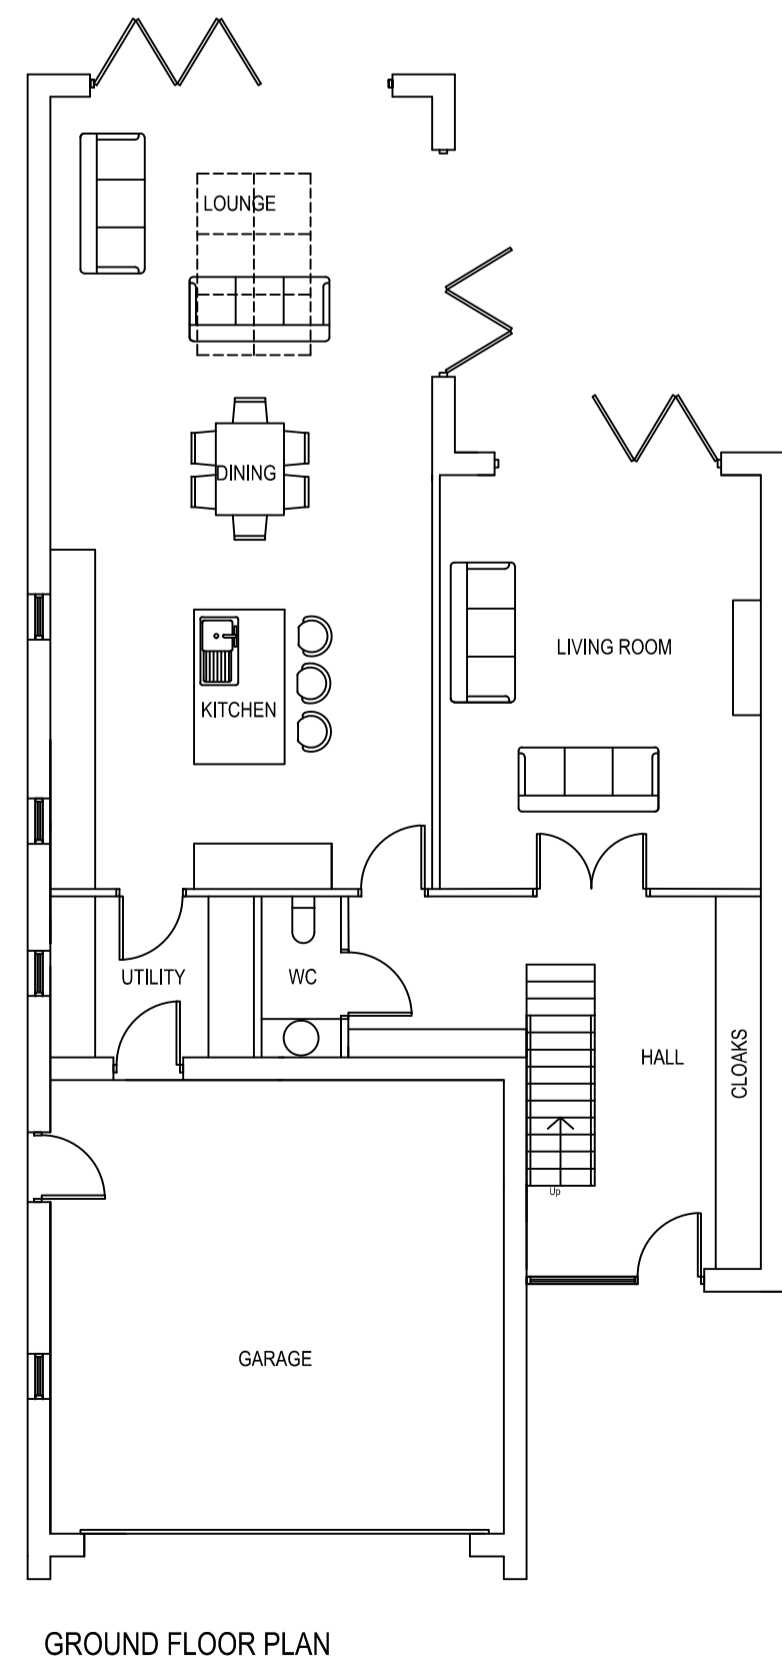



IF IN ANY DOUBT PLEASE ASK THE ARCHITECT FOR CLARIFICATION.  
 DO NOT SCALE FROM DRAWING. ALL DIMENSIONS TO BE CHECKED ON SITE.  
 THE COPYRIGHT FOR THESE DRAWINGS REMAINS THE PROPERTY OF THE ARCHITECT.  
 THEY MUST NOT BE REPRODUCED IN ANY WAY WITHOUT THE ARCHITECTS PRIOR  
 WRITTEN CONSENT.

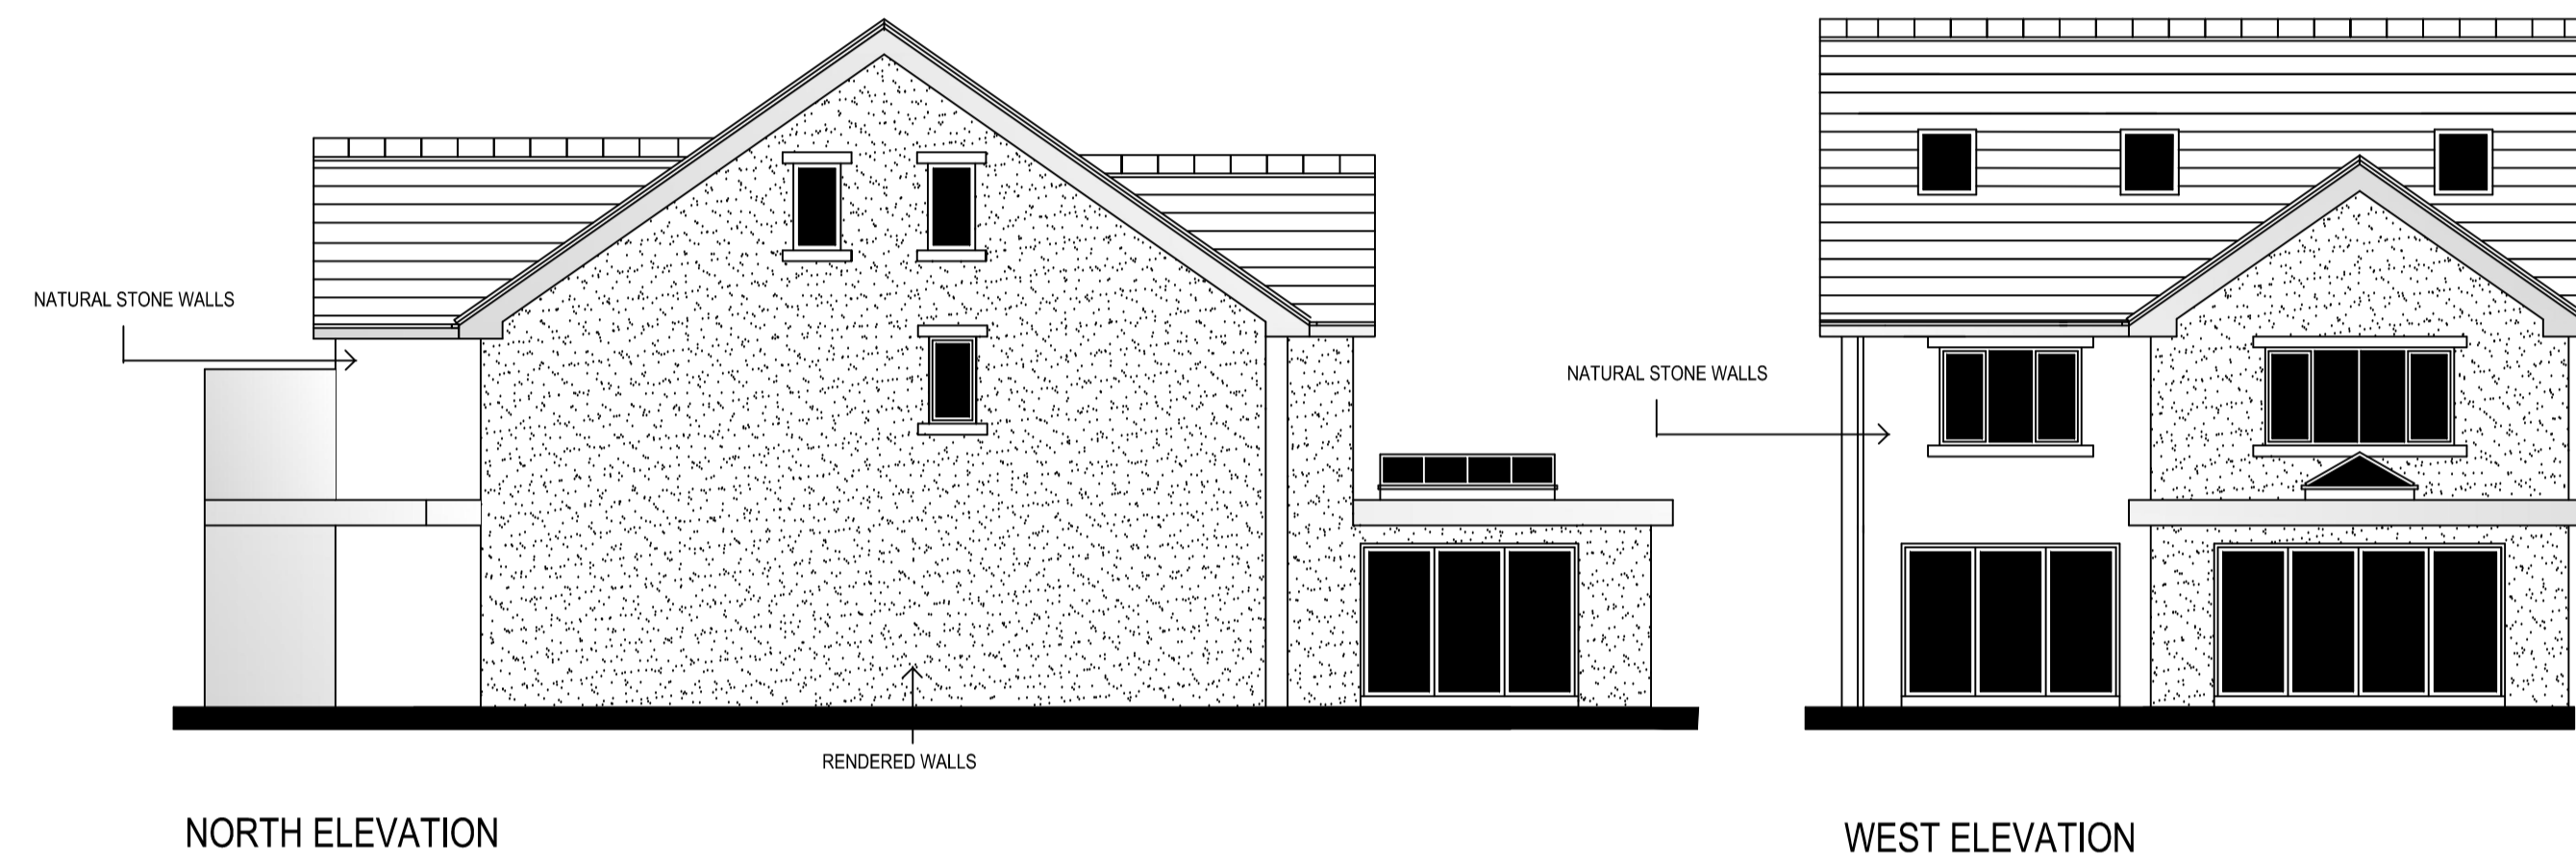

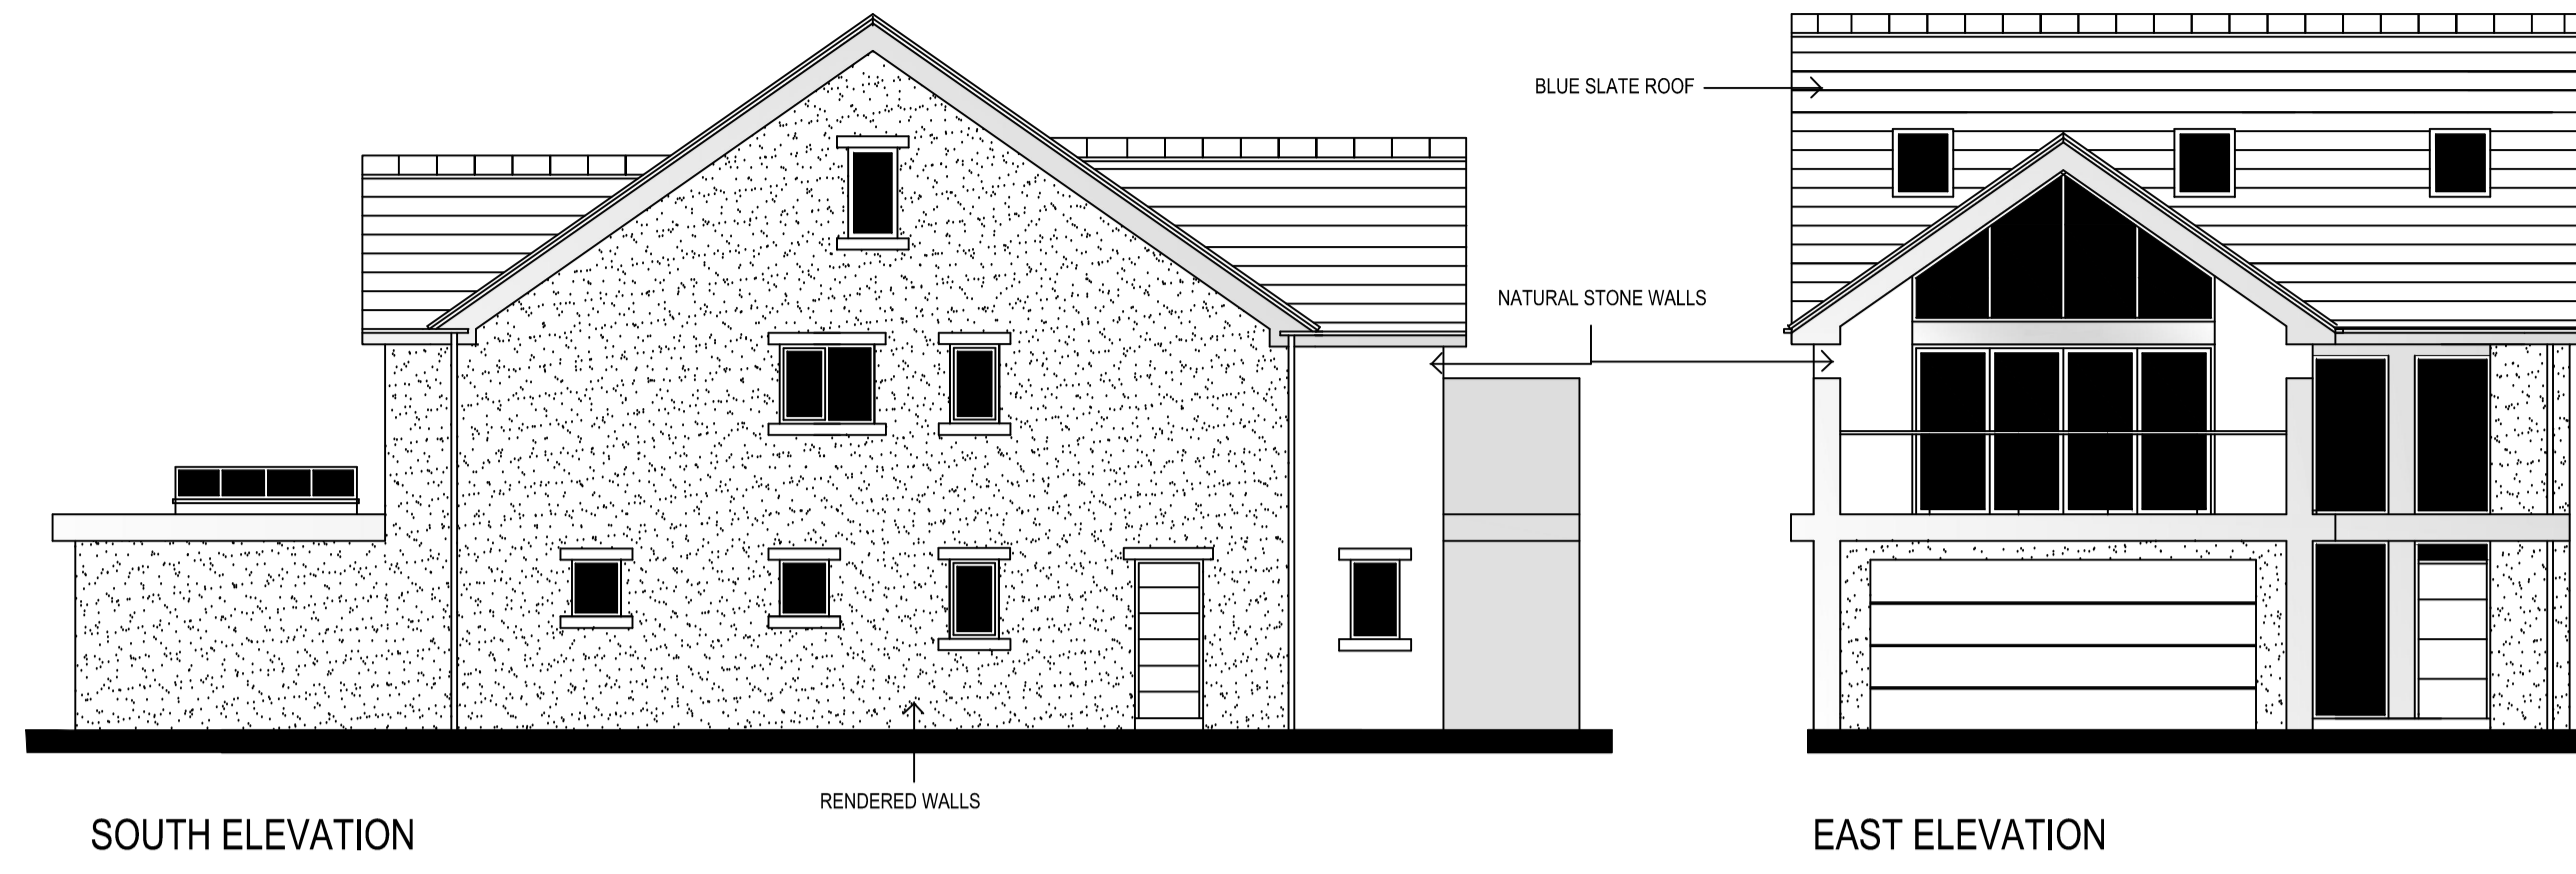

**NORTHERN  
DESIGN  
PARTNERSHIP**  
Chartered Architects

THE CHAPEL  
MILLMOOR ROAD  
MELTHAM  
HUDDERSFIELD HD9 5JU  
TELEPHONE (01484) 854868  
FAX (01484) 854969

CLIENT			
D FISHER AND R ALLISON			
PROJECT			
RESIDENTIAL DEVELOPMENT SLADES ROAD GOLCAR			
DRAWING TITLE			
PLOT THREE PLANS AND ELEVATIONS			
Rev.	Notes	Date	Drawn
A	PLANNING REVISIONS	16.05.17	PB
SCALE	1:100 @ A1	03.17	PB
PROJECT No.	DRAWING No.	Rev.	
1626	12	A	