


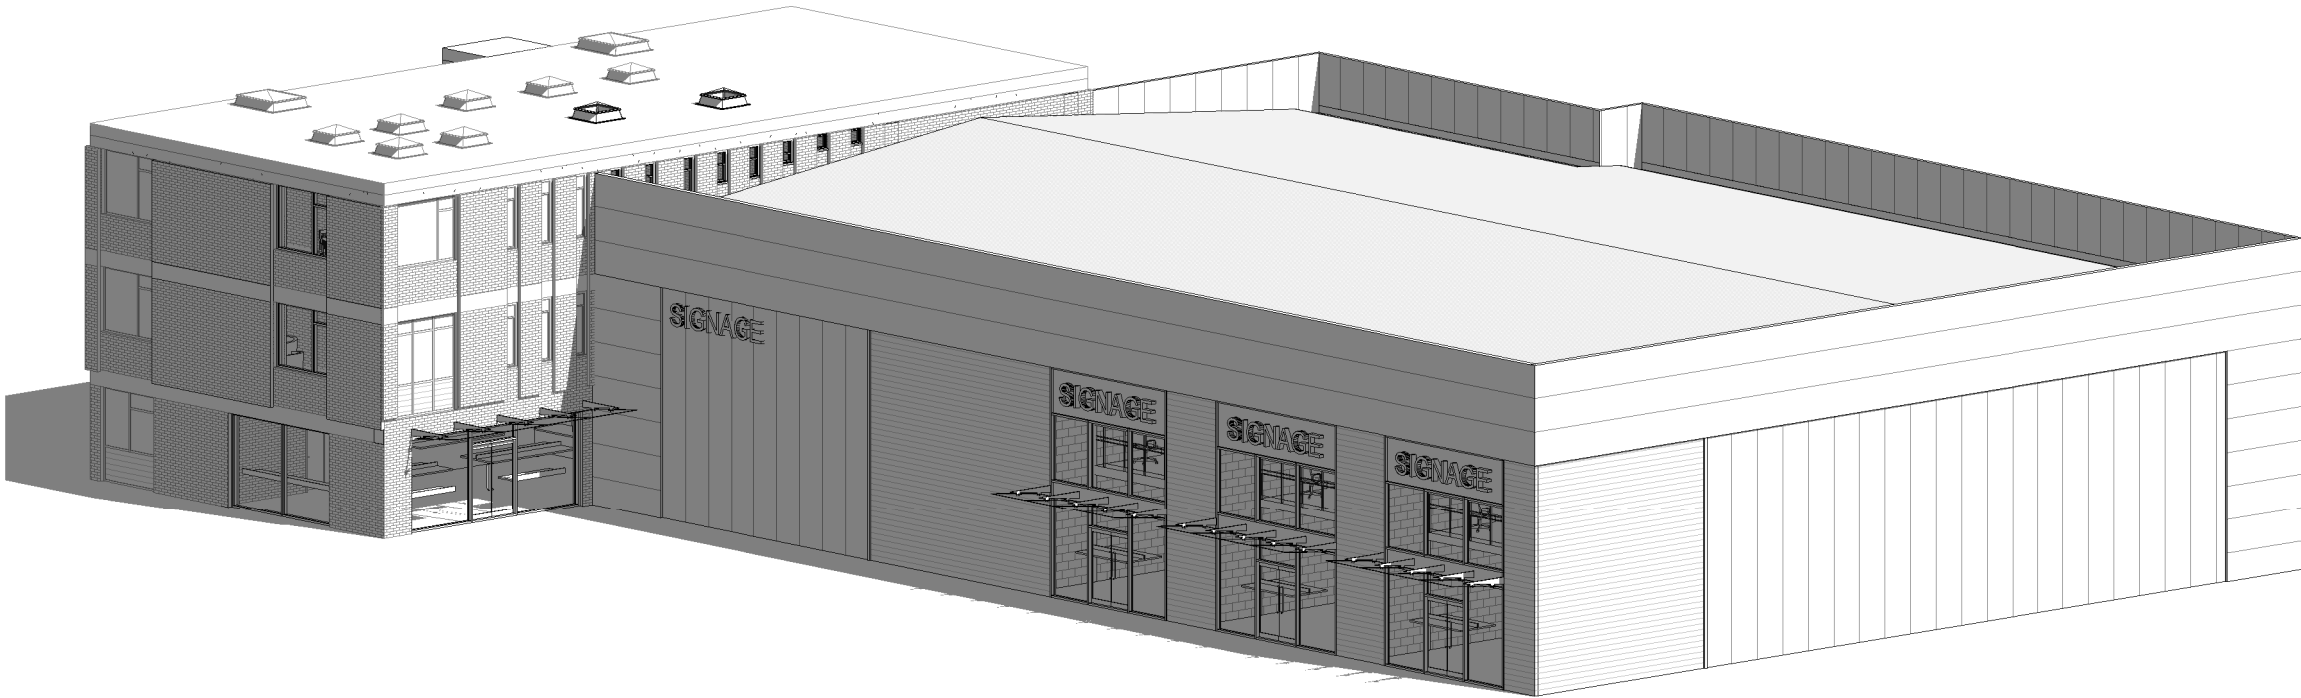

MWA Martin Walsh Architectural

architecture ■ planning ■ engineering

Firth Buildings, 99 - 103 Leeds Rd, Dewsbury, WF12 7BU t: 01924 464342

e: info@martinwalsh.co.uk w: www.martinwalsh.co.uk

D	Units 3 and 4 extended to align with unit 2	DLV	MW	12.04.17
C	Planning issue	DLV	MW	22.03.17
B	Scheme amended to suit client requirements	DLV	MW	01.03.17
A	First issue to client	DLV	MW	14.02.17
Rev	Description	Drawn	Checked	Date
Document Status : Purpose of Issue:		Client Approval		
S2	Planning	X A - Approved		
		B - Approved w/com		
		C - Do not use		
Title				
Proposed 3D Image 2				
MWA project ref	Scale	Original Paper Size	Orientation	Drawn
6002		@A3	Landscape	DLV
				MW
Drawing Number:				Revision
GTDE - MWA - XX - XX - DR - A - 0016 D				