


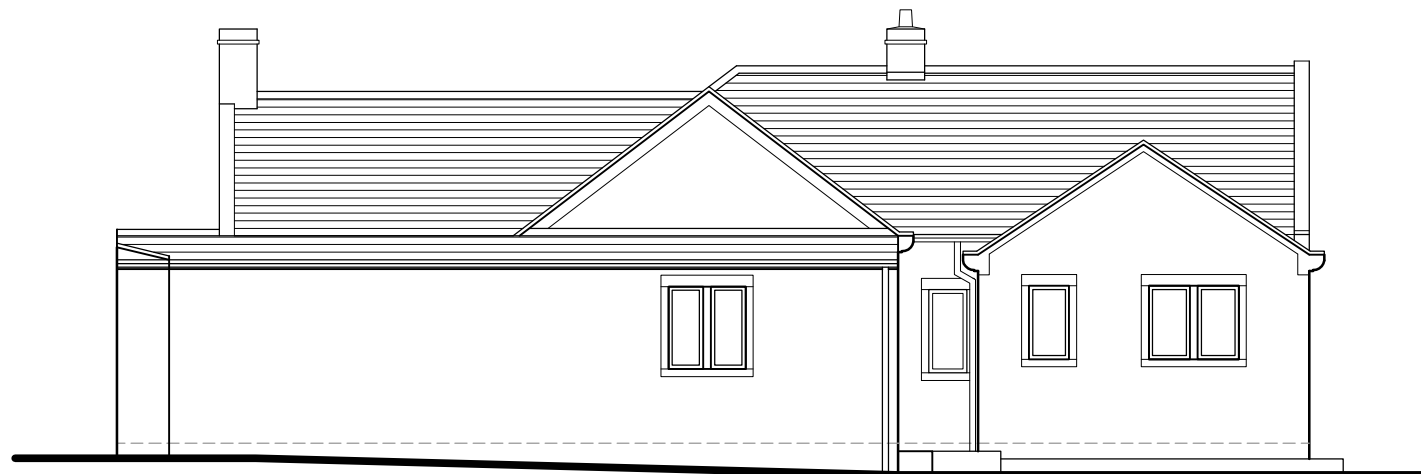

SOUTH ELEVATION



NORTH ELEVATION



EAST ELEVATION



WEST ELEVATION

-	-	-
-	-	-
-	-	-
-	-	-