


EAST ELEVATION

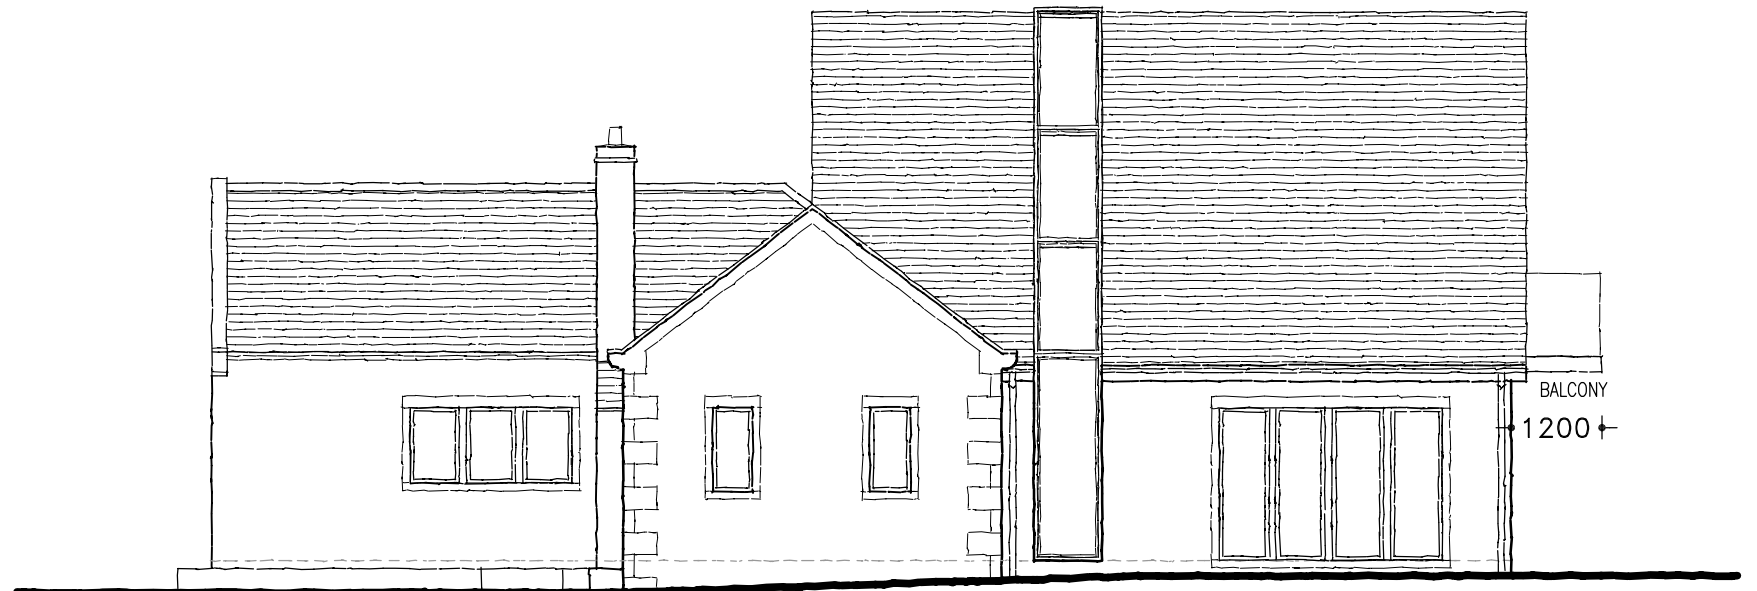

WEST ELEVATION

-	-	-
-	-	-
02	10/01/17	Window extended to ground
01	28/11/16	Bifolds replaced with window