
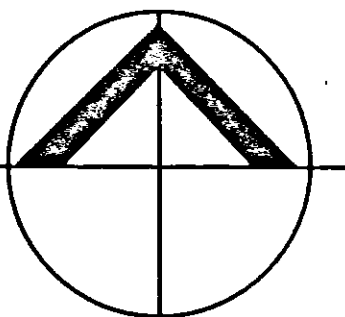
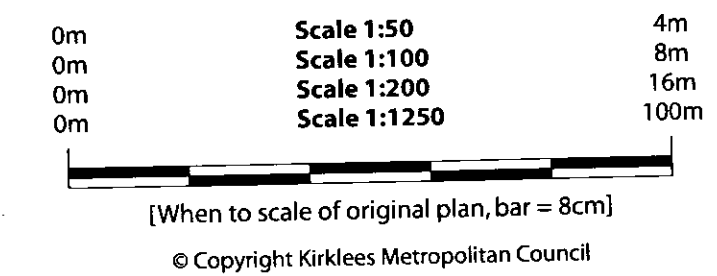
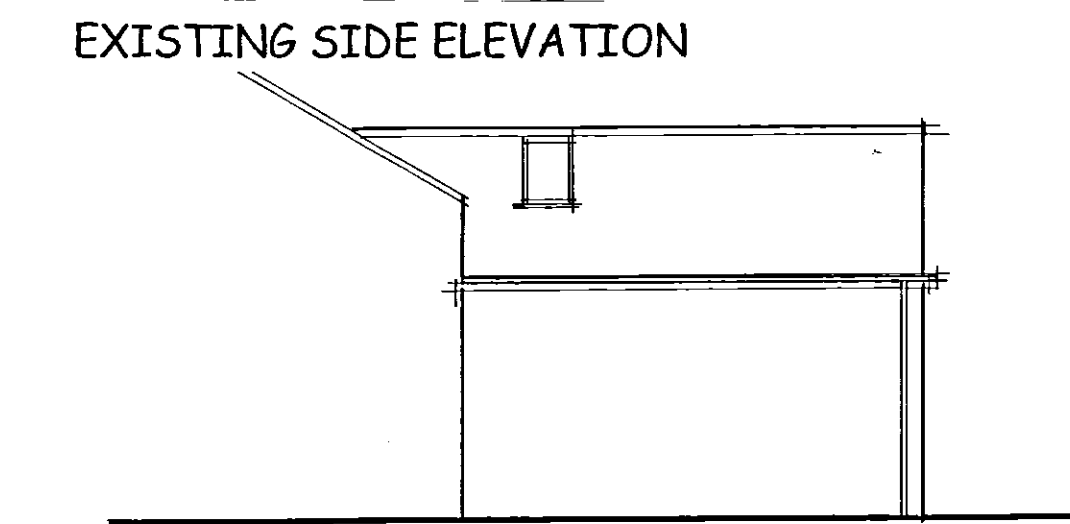
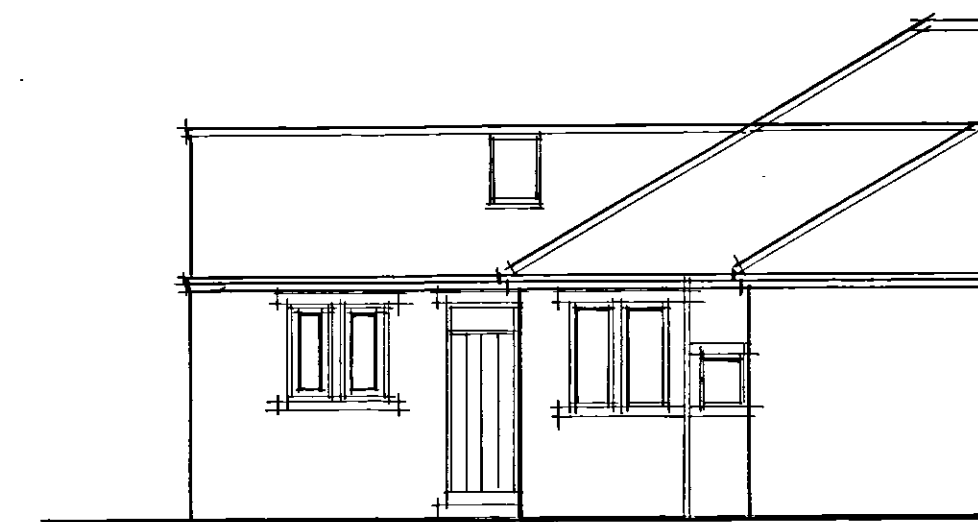
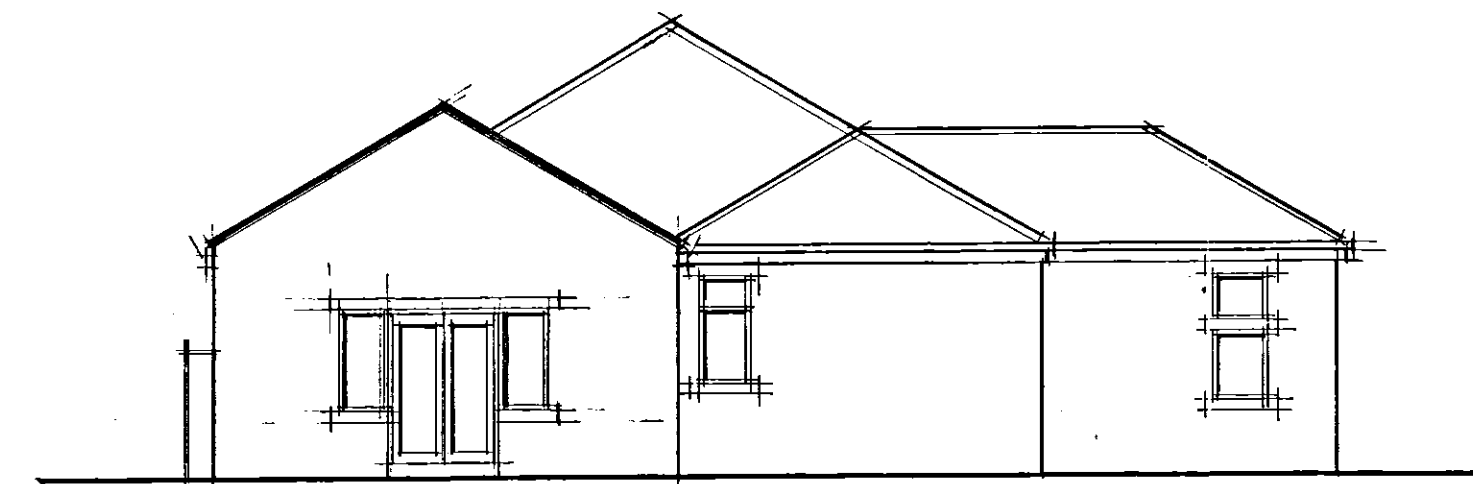


If in doubt please ask the Architect for clarification.

Do not scale from the drawing, all dimensions to be checked on site.

The copyright for these drawings remains the property of the Architect. They must not be reproduced in any way without the Architects prior written consent.

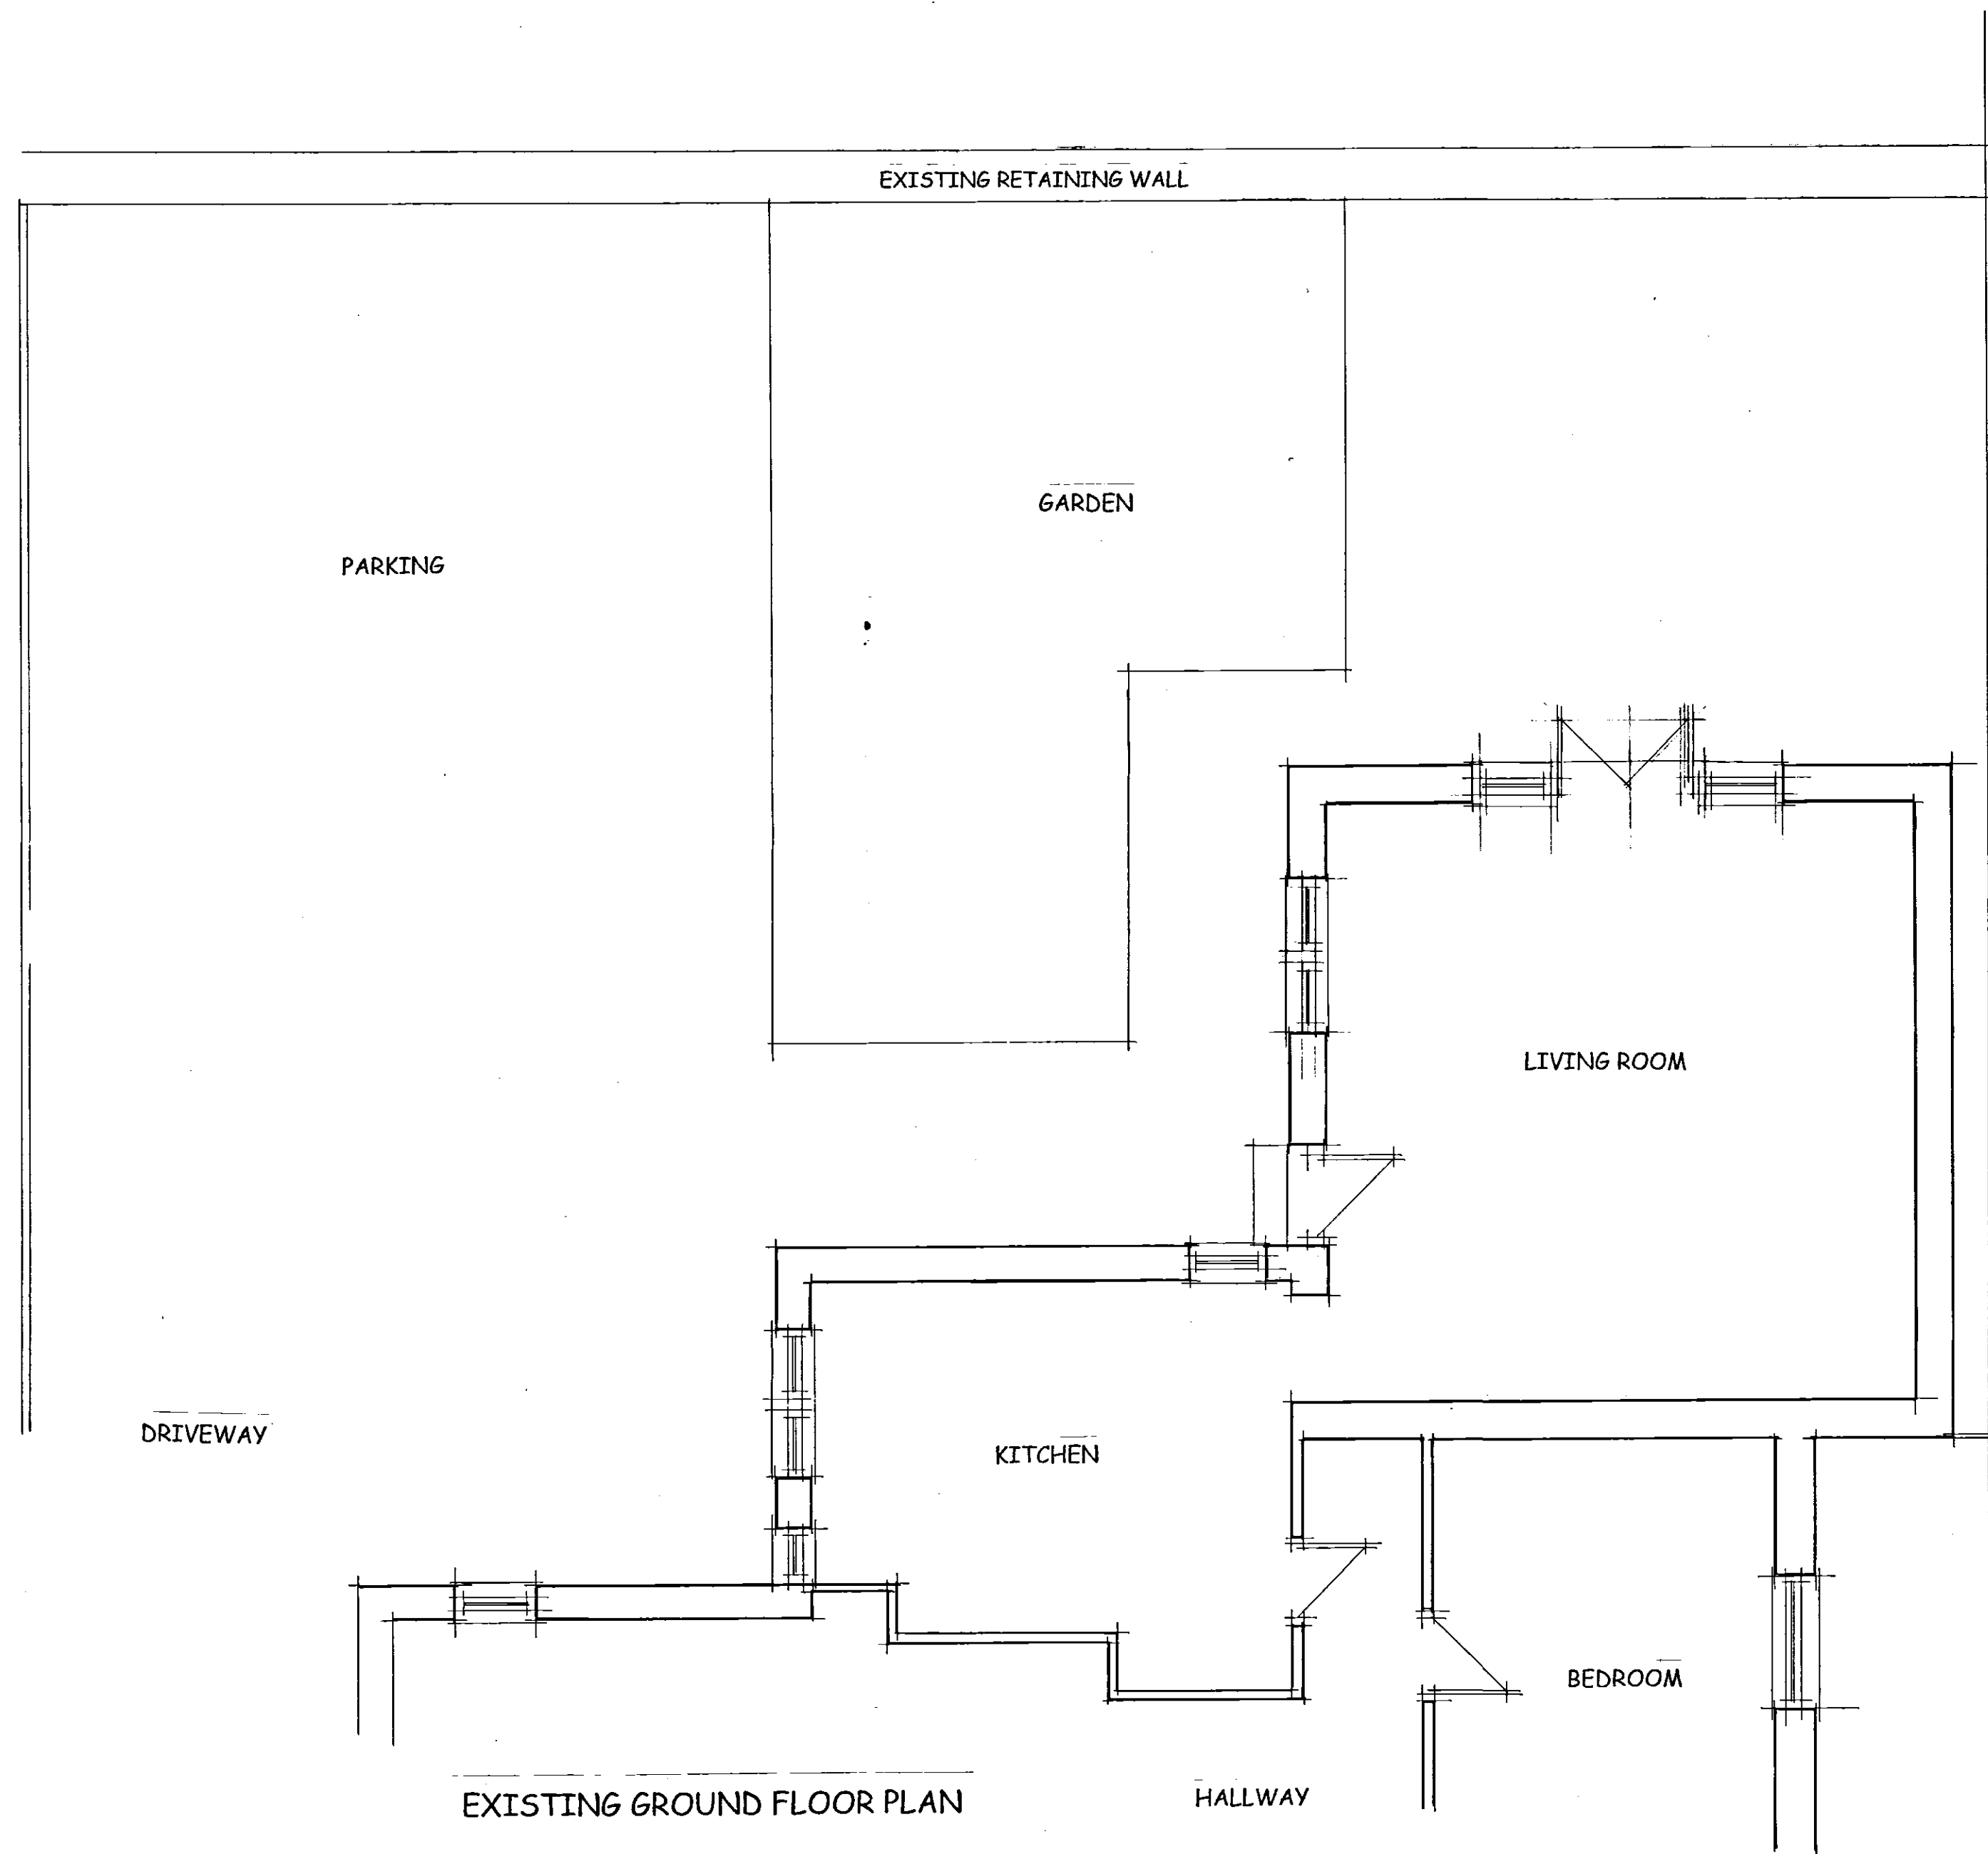

**northern design
partnership**
chartered
architects

the chapel
millmoor road
meltham
huddersfield
hd9 5ju
tel: 01484 854848
fax: 01484 854949

CLIENT
MR HABIB

PROJECT
PROPOSED EXTENSION
22 PARK DRIVE GREENHEAD
HUDDERSFIELD

DRAWING TITLE
**EXISTING PLAN AND
ELEVATIONS**

Rev	Notes	Date	Drawn

SCALE
1:50 1:100 03/17 A.D.

PROJECT No. 1751	DRAWING No. 01	Rev.
----------------------------	--------------------------	------