

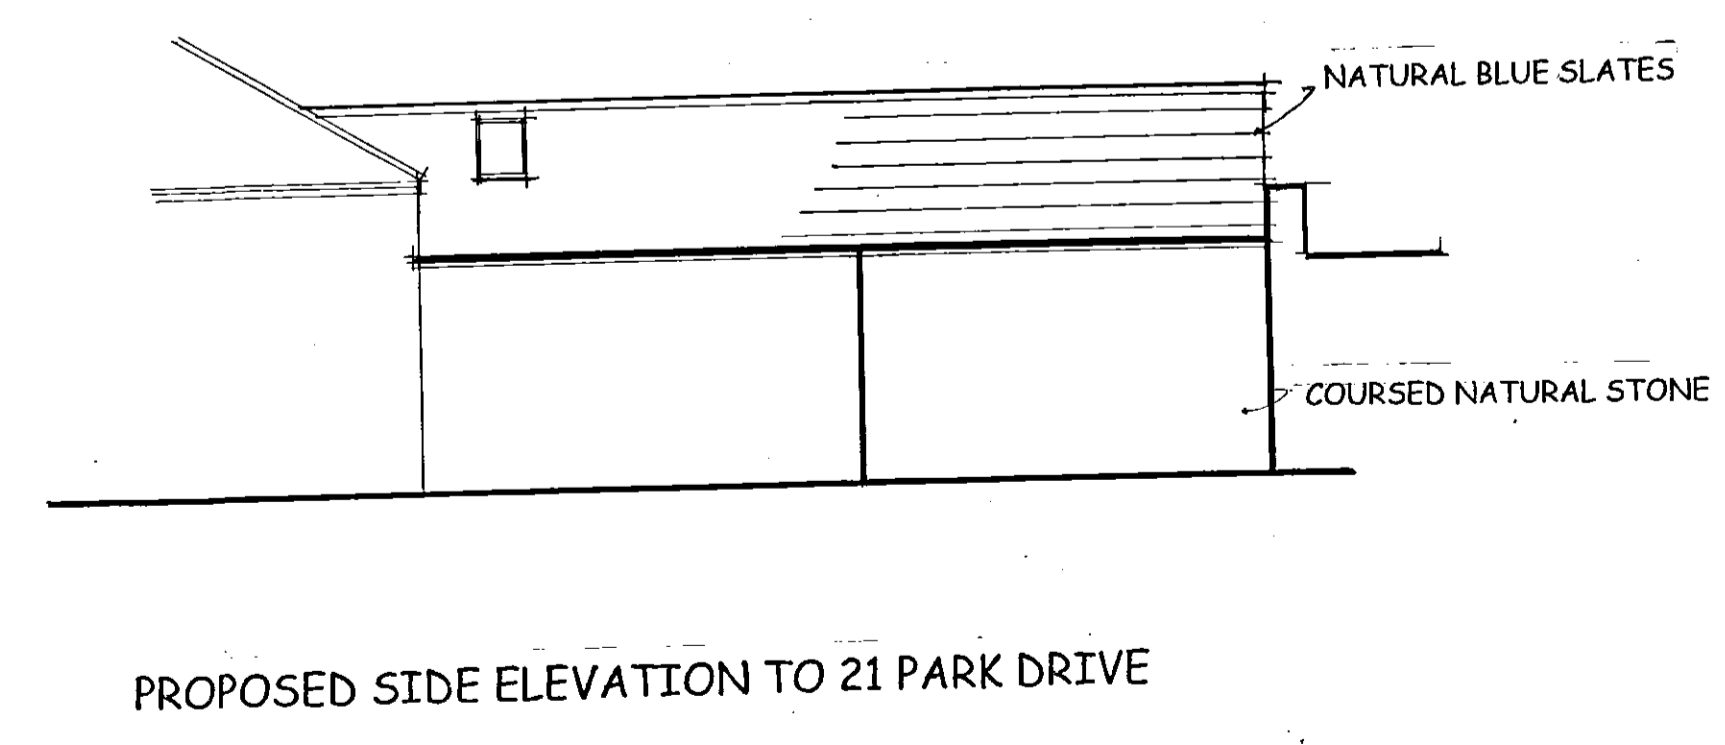
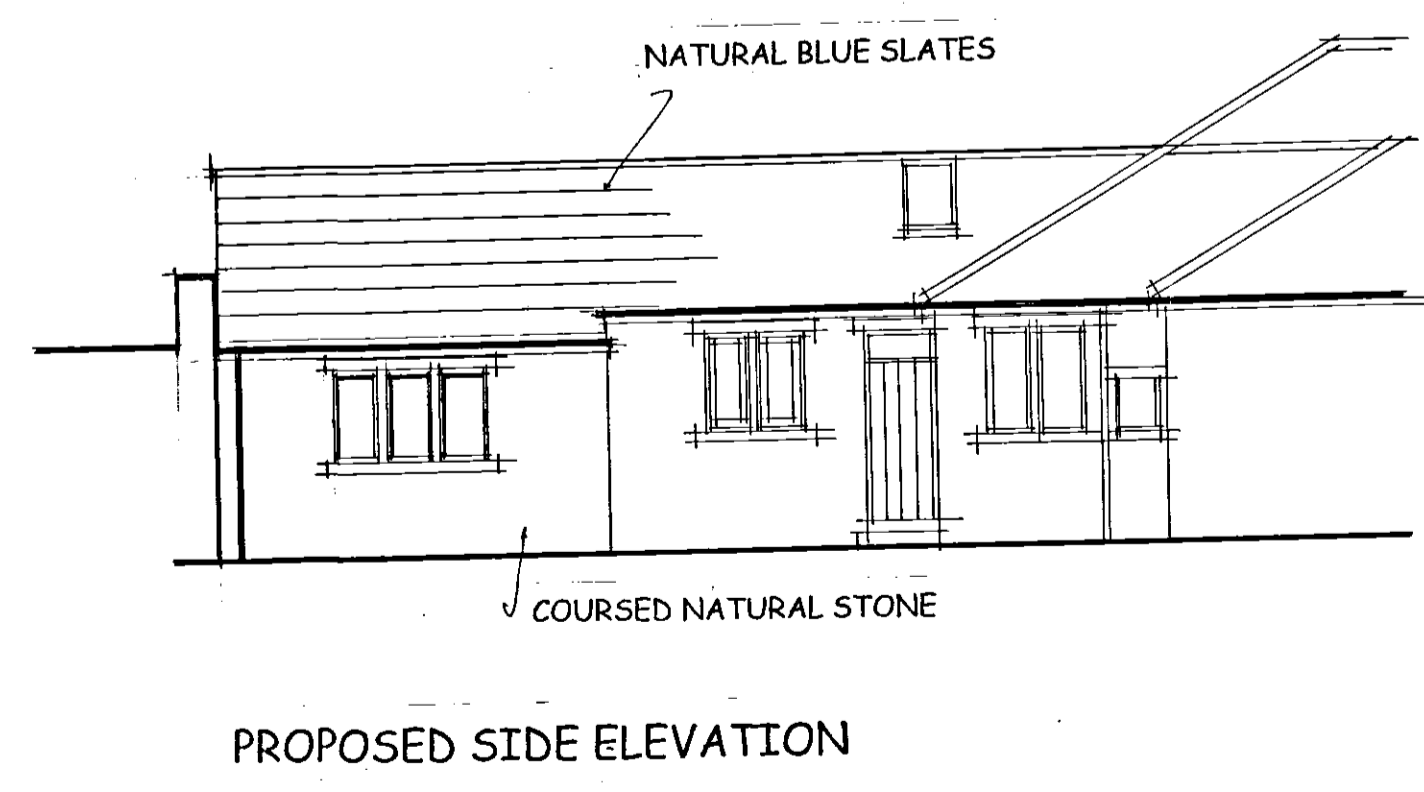
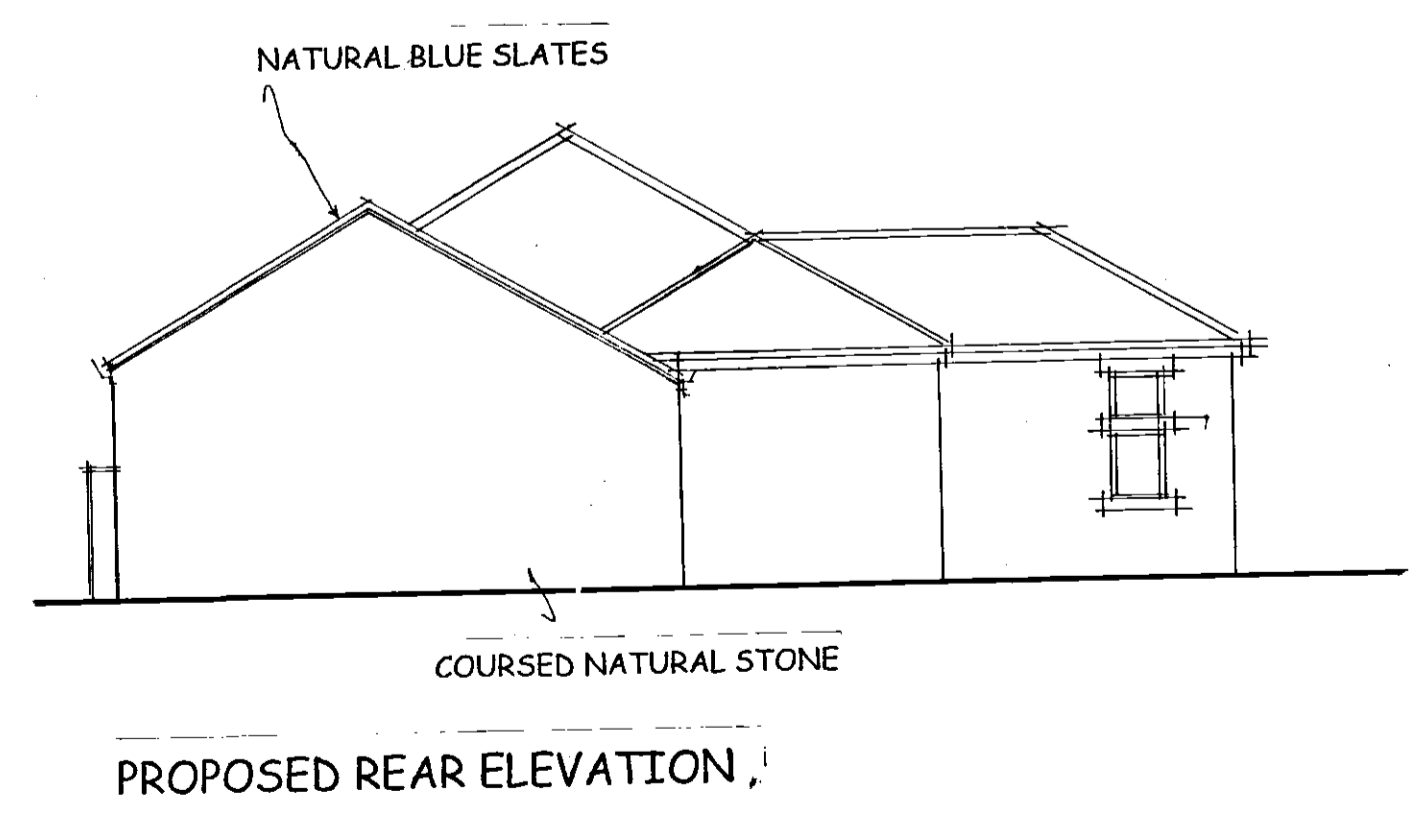


If in doubt please ask the Architect for clarification.
 Do not scale from the drawing, all dimensions to be checked on site.
 The copyright for these drawings remains the property of the Architect, they must not be reproduced in any way without the Architects prior written consent

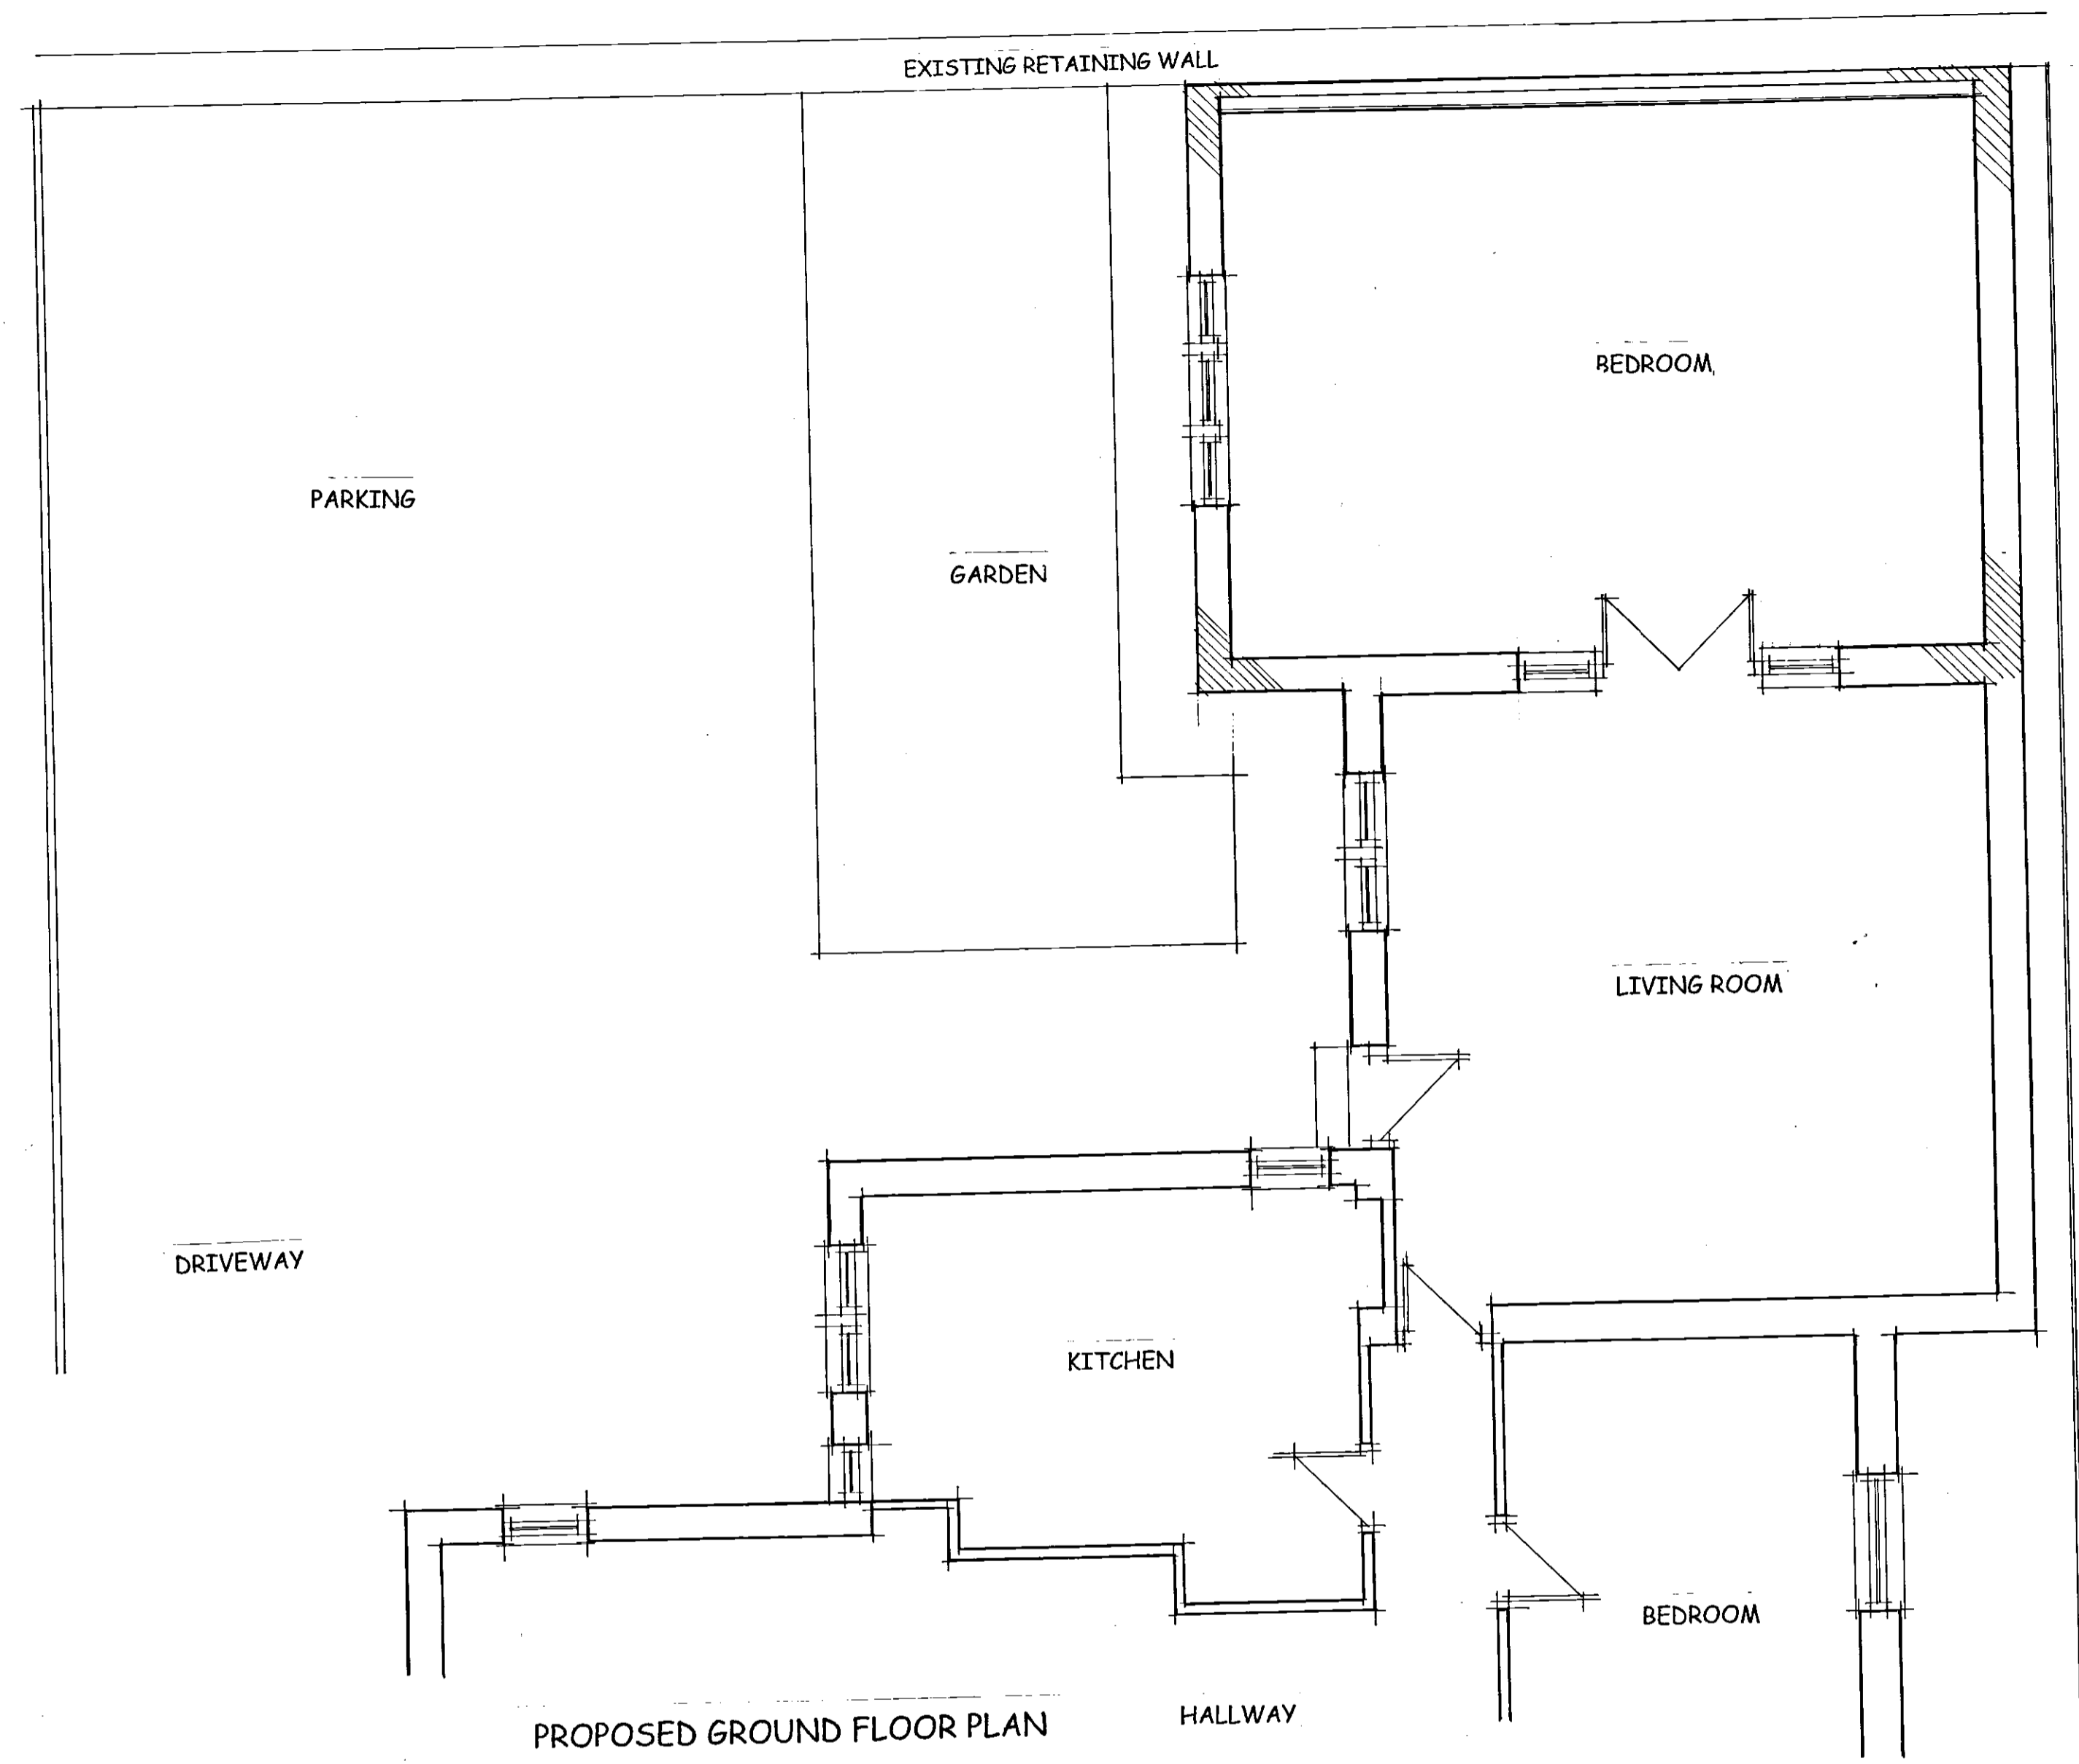

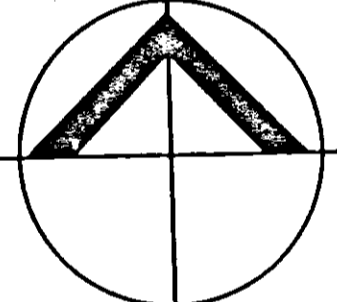

**northern design
partnership
architects**
chartered architects

the chapel
millmoor road
meltham
huddersfield
hd9 5ju
tel: 01484 854648
fax: 01484 854949

CLIENT			
MR HABIB			
PROJECT			
PROPOSED EXTENSION 22 PARK DRIVE GREENHEAD HUDDERSFIELD			
DRAWING TITLE			
PROPOSED PLANS AND ELEVATIONS			
Rev	Notes	Date	Drawn
A	Revised Drawings	6/17	AD
SCALE			
	1:50 1:100	6/17	AD
PROJECT No.	DRAWING No.	Rev.	
1751	02		