


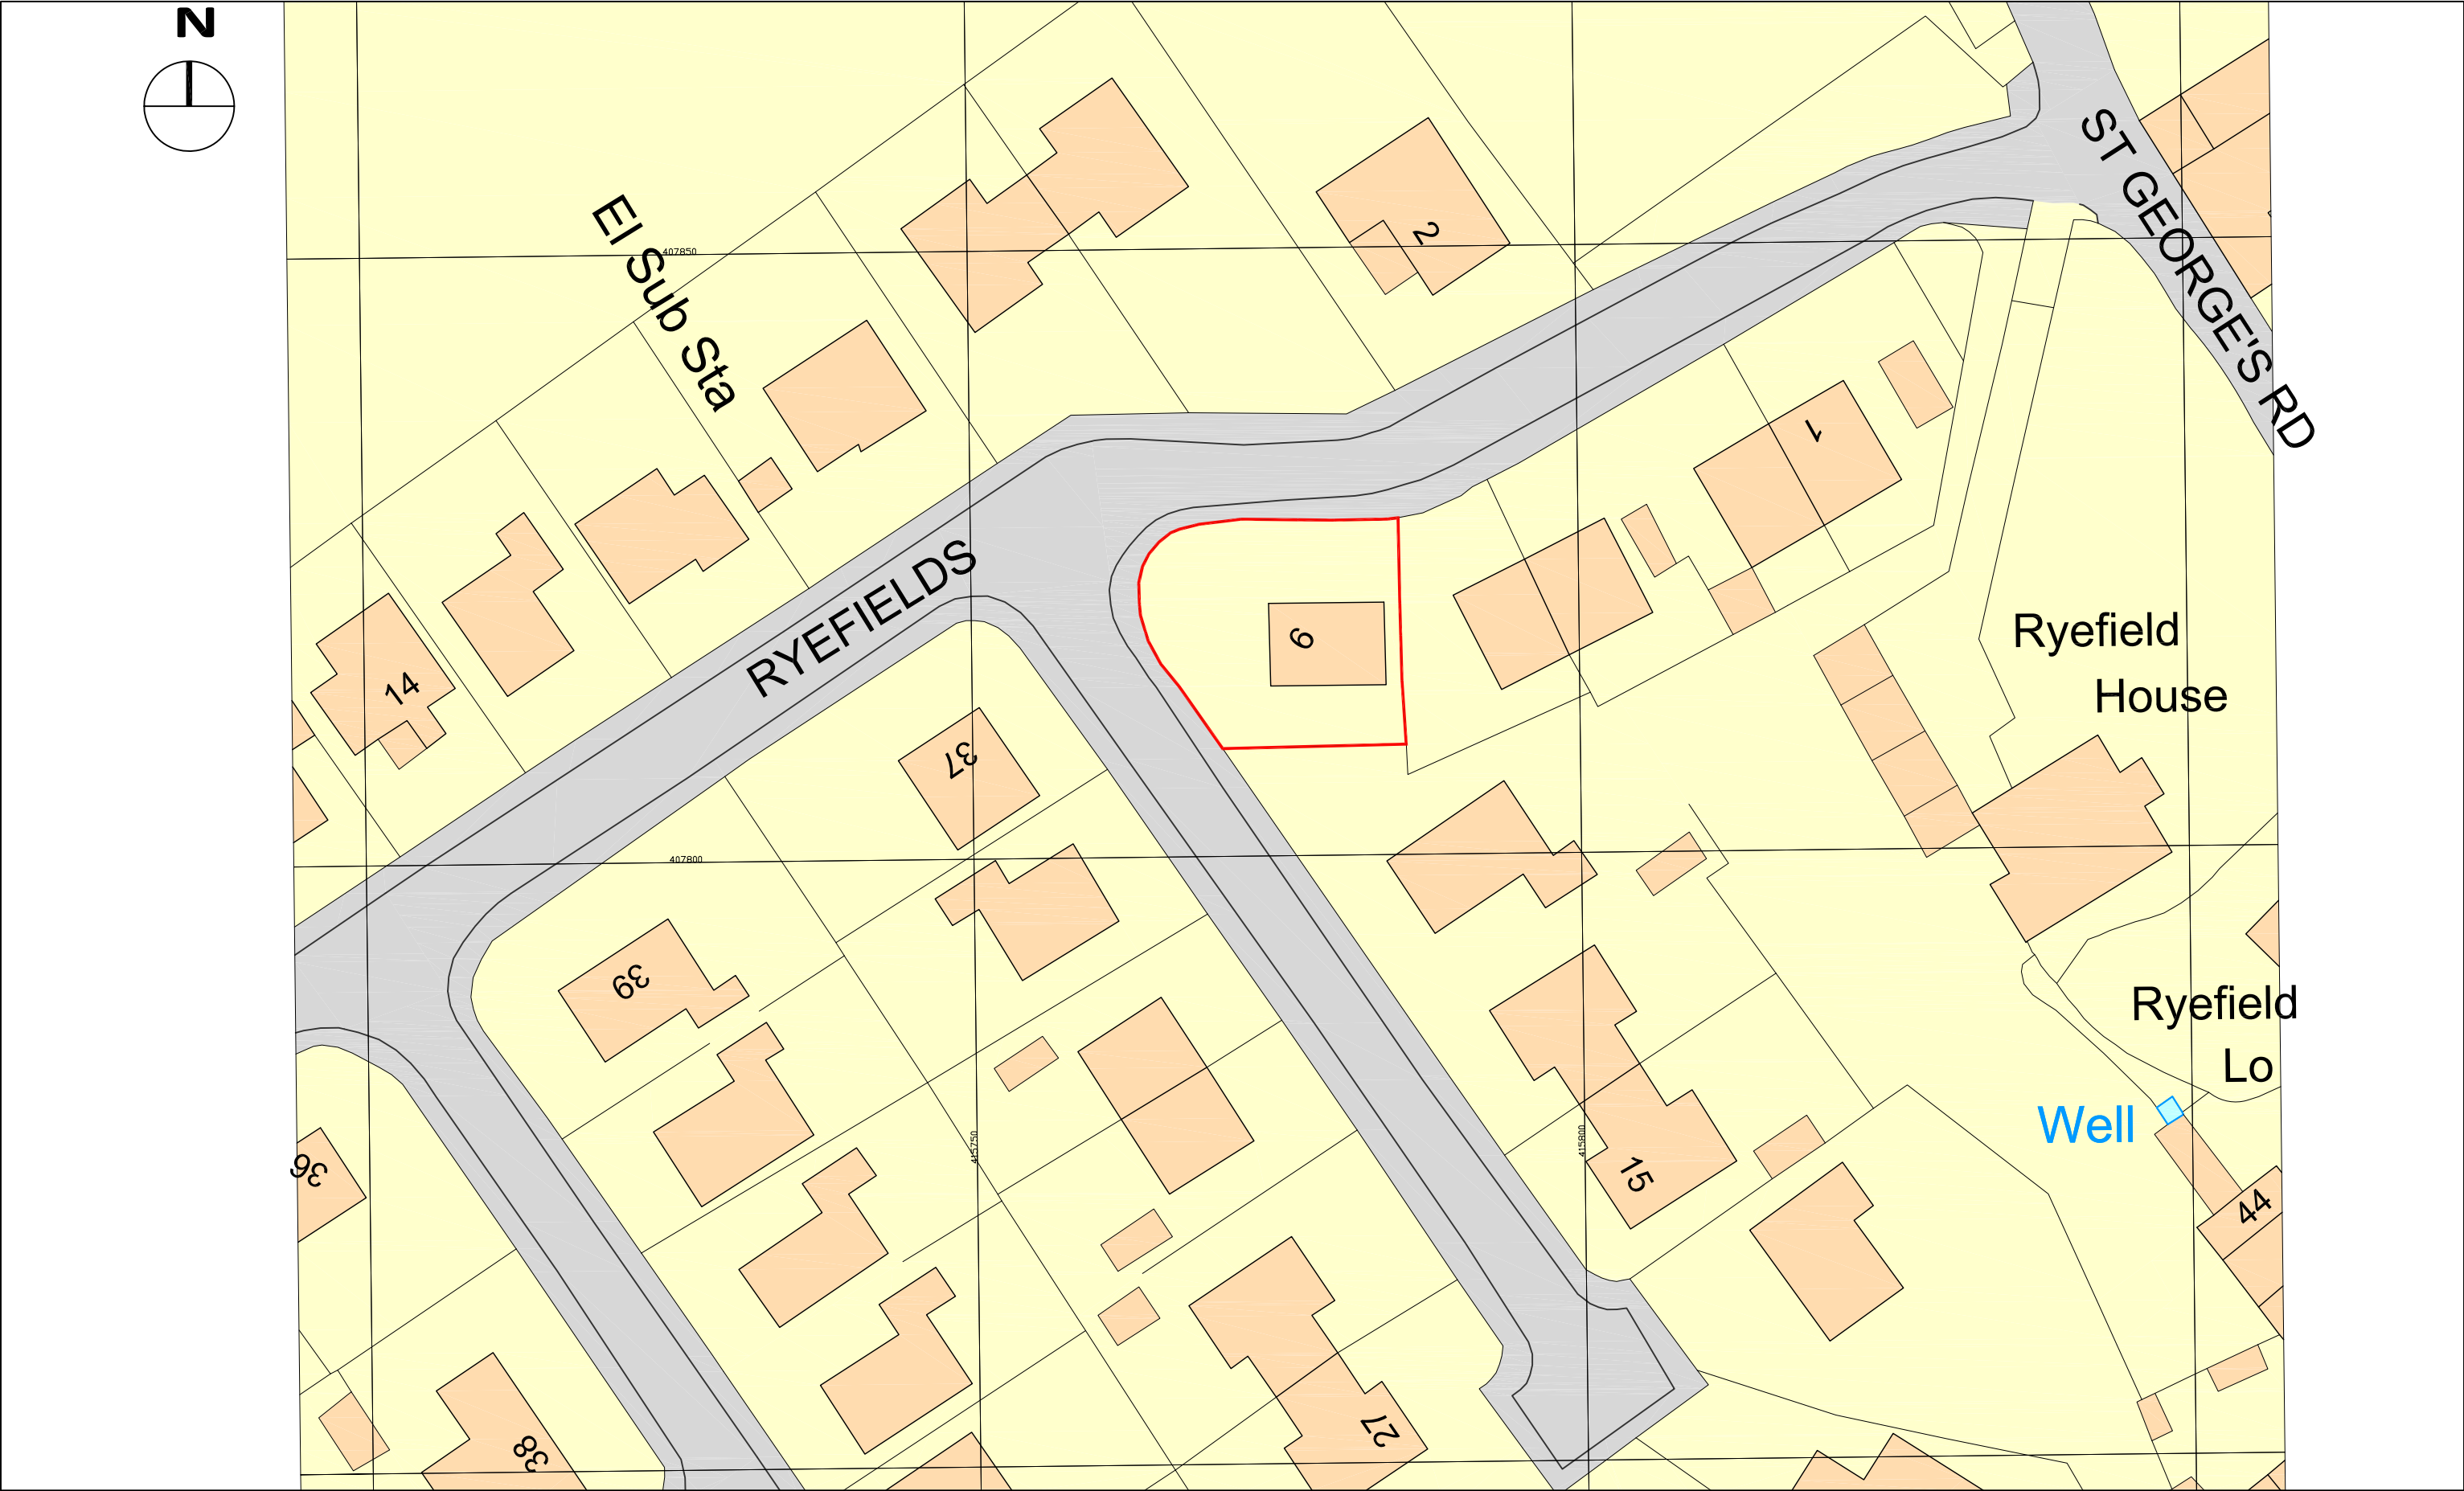

Construction staff and operatives must ensure the principal contractor has provided thorough and accurate information on all health and safety aspects relating to the designs identified on this drawing including the review of: • Designers/contractors risk assessments • Method statements • Permit to work • Pre construction information The designers note that the following health and safety risks relating to this drawing have not been eliminated during the design process:				Red line boundary amended to show site access from public highway 08.12.15				holmearchitecture 17a Chapelgate · Scholes · Holmfirth · HD9 1SX matt@holmearchitecture.com www.holmearchitecture.com 07975977532 All dimensions to be verified on site, and the Architect informed of any discrepancy. All drawings and specifications should be read in conjunction with the H&S Plan This drawing is the Property of Holme Architecture Limited © DO NOT SCALE FROM THIS DRAWING				drawn by				checked by				date				scale @ A3				SITE LOCATION PLAN	
												dwn				chk				01.04.17				1:500	
												F																								9 RYFIELD PROPOSED EXTENSION	
				revision				date				by				chk												project number				drawing number				revision	
																												026				100	