




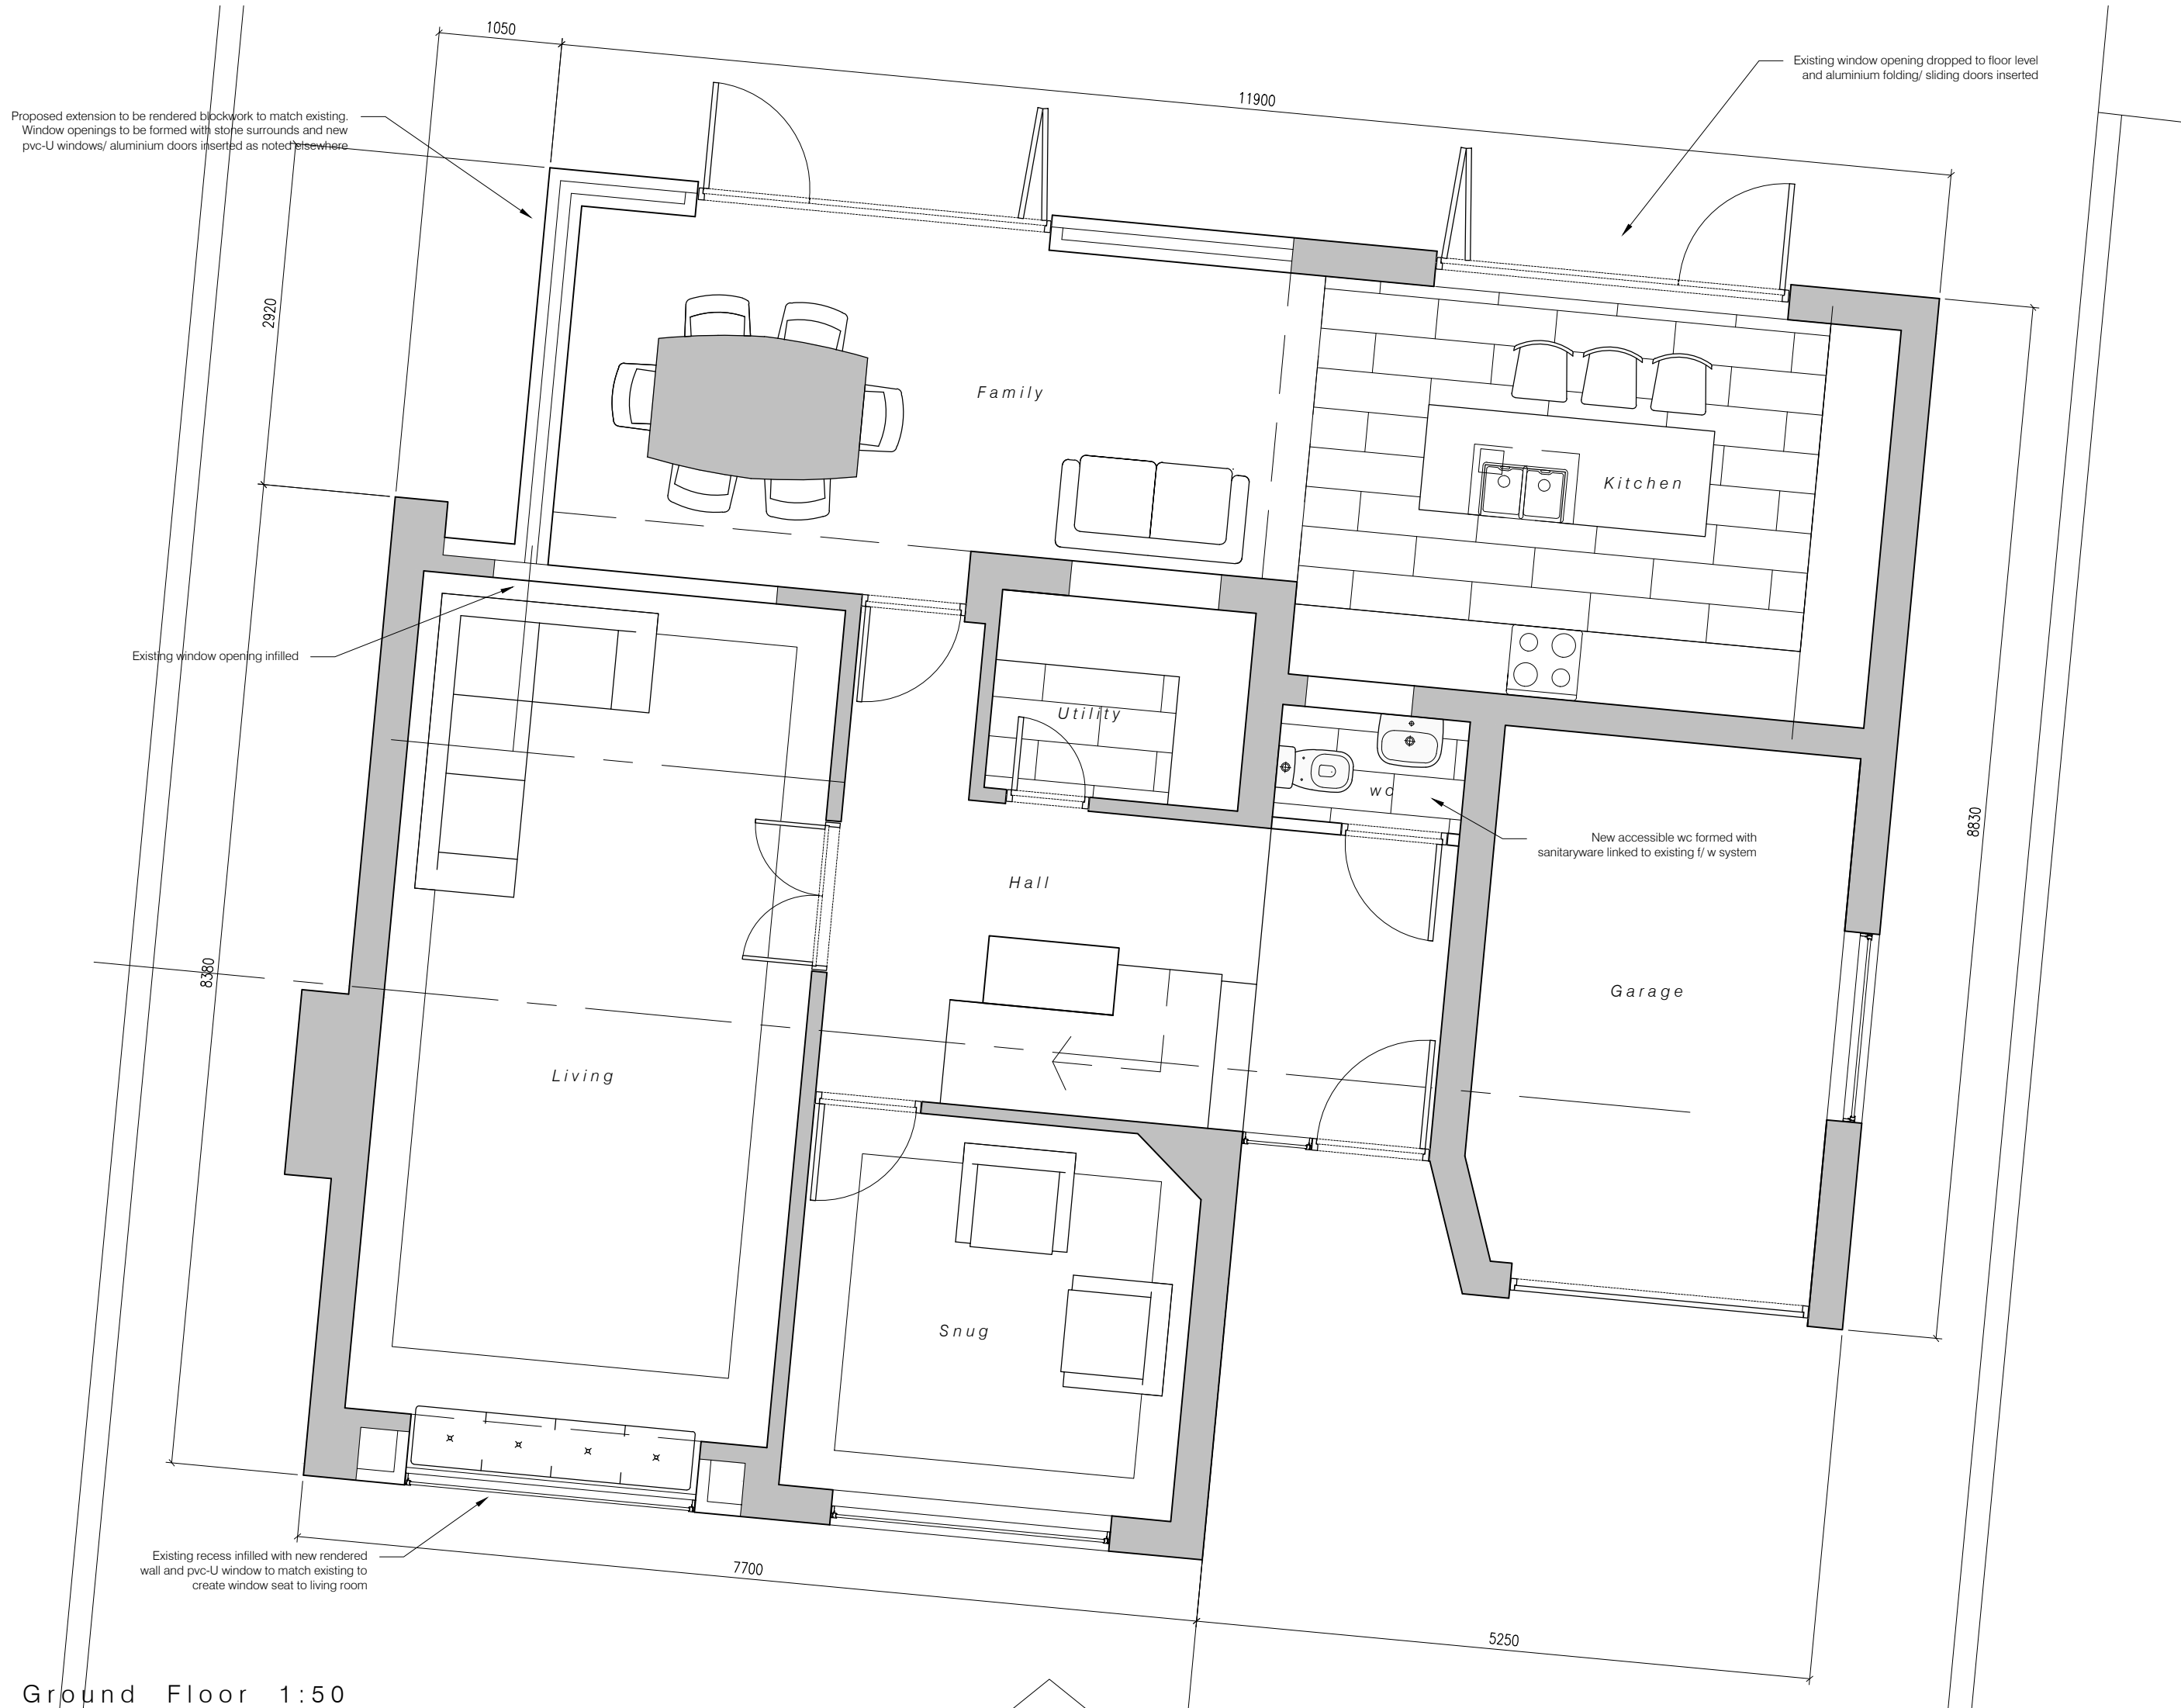


Ground Floor 1:50

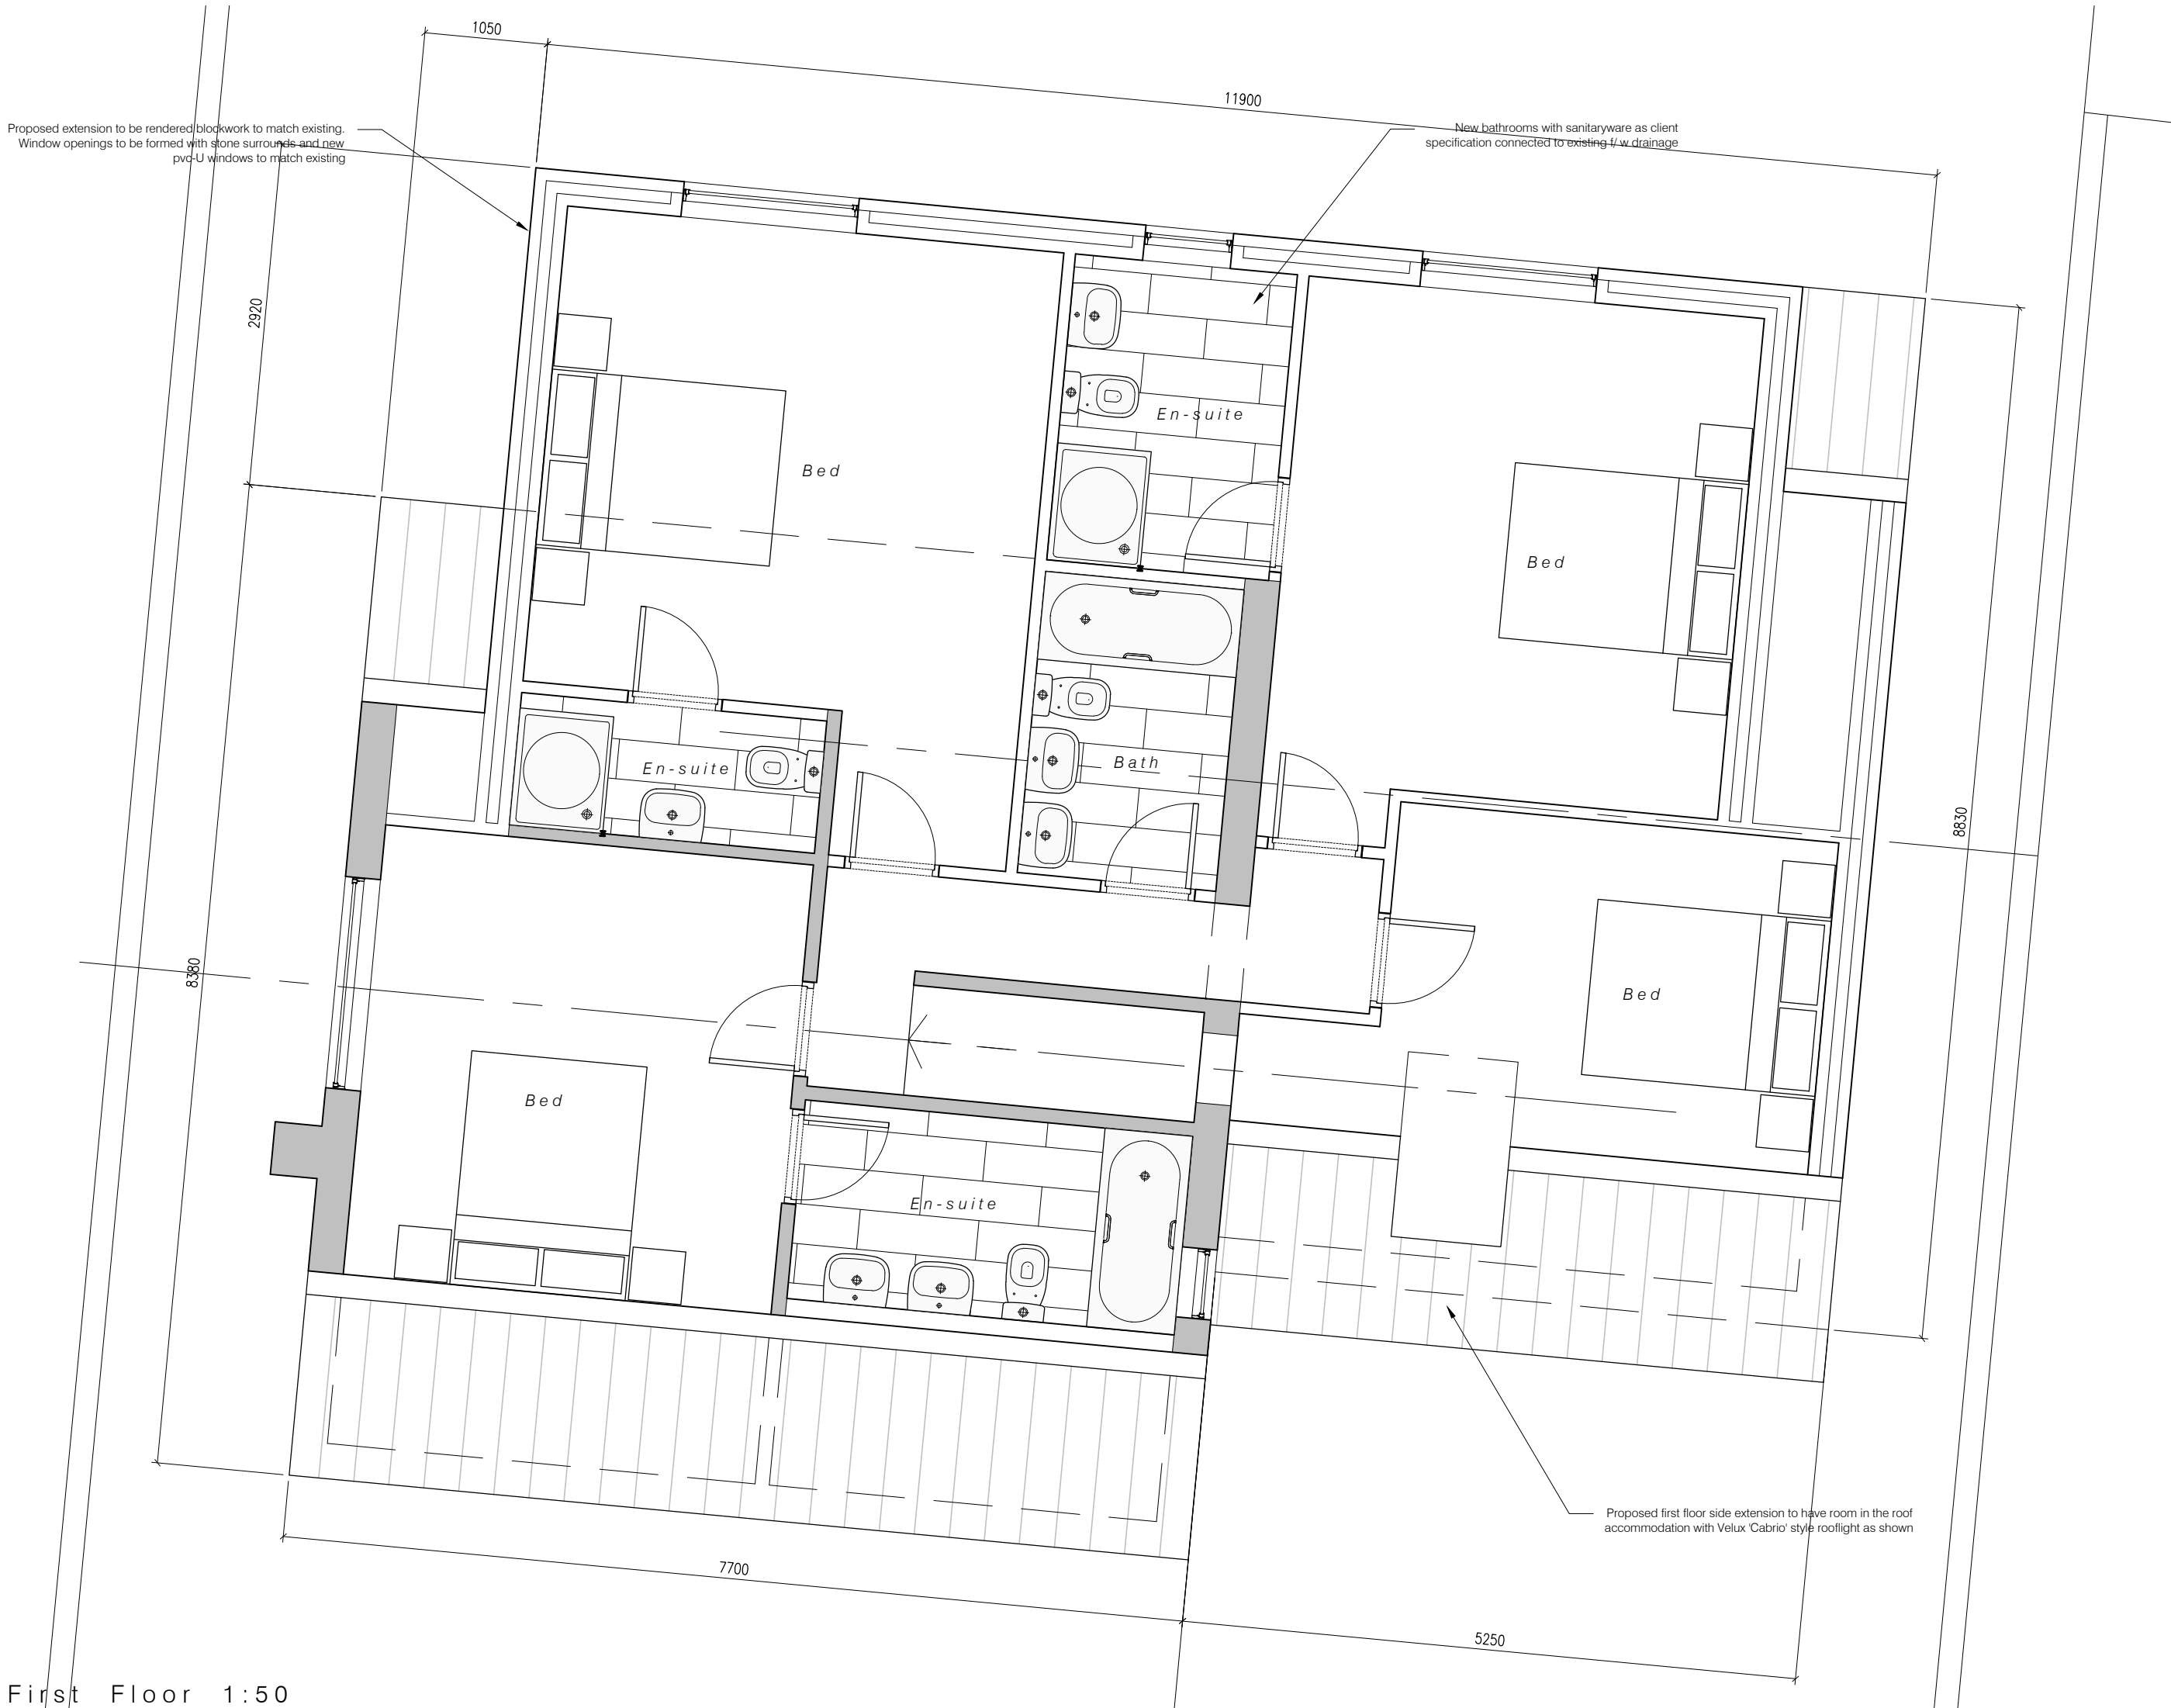

First Floor 1:50

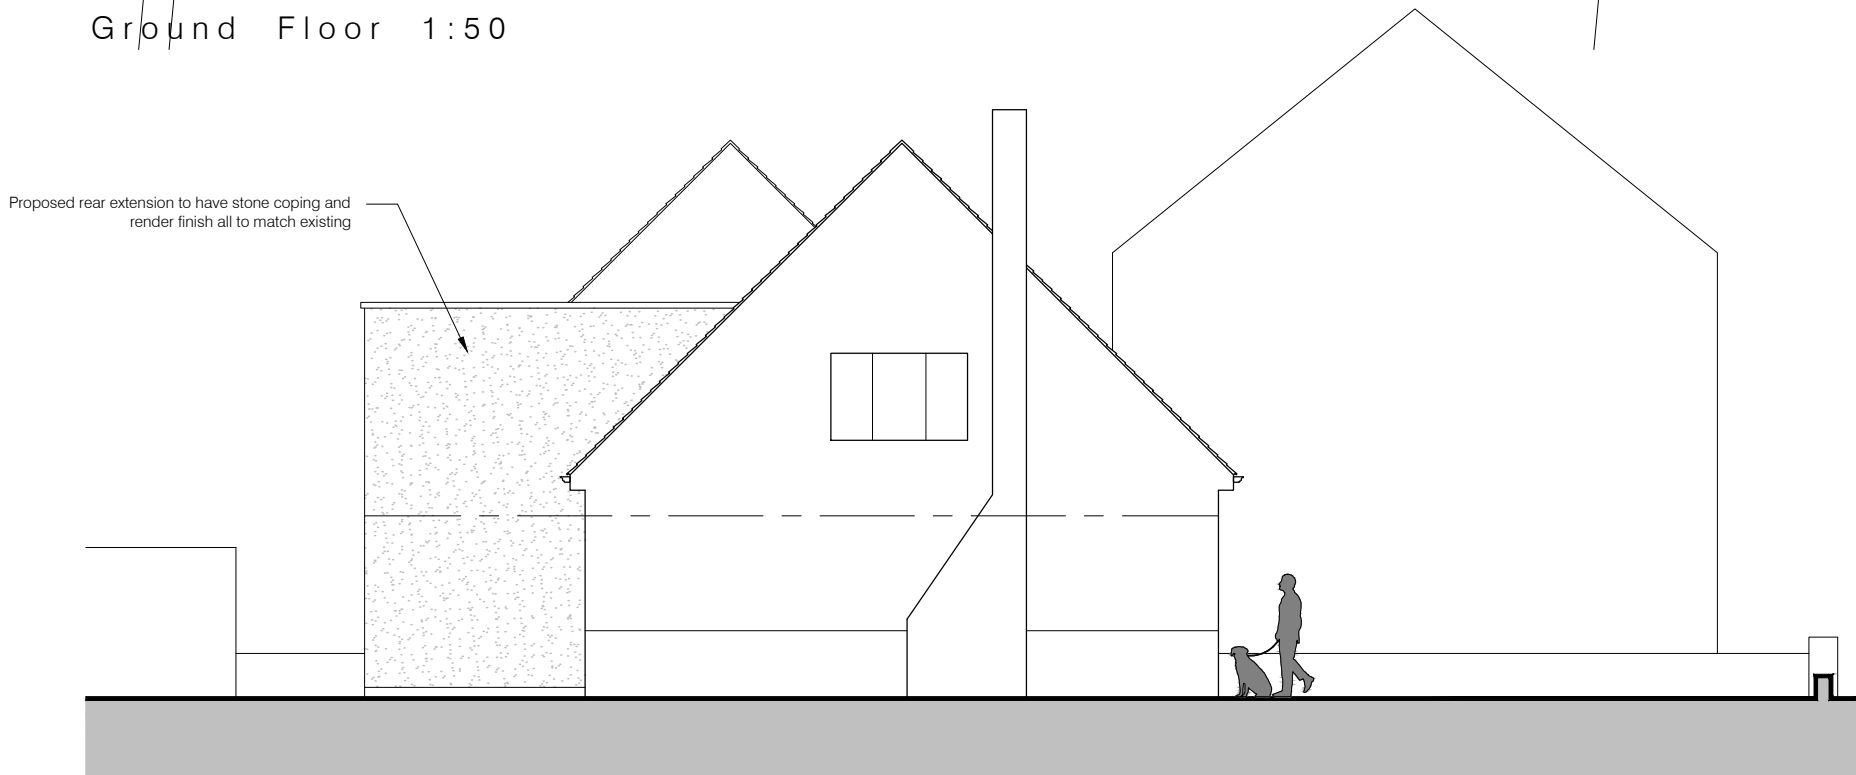


1\_West 1:100

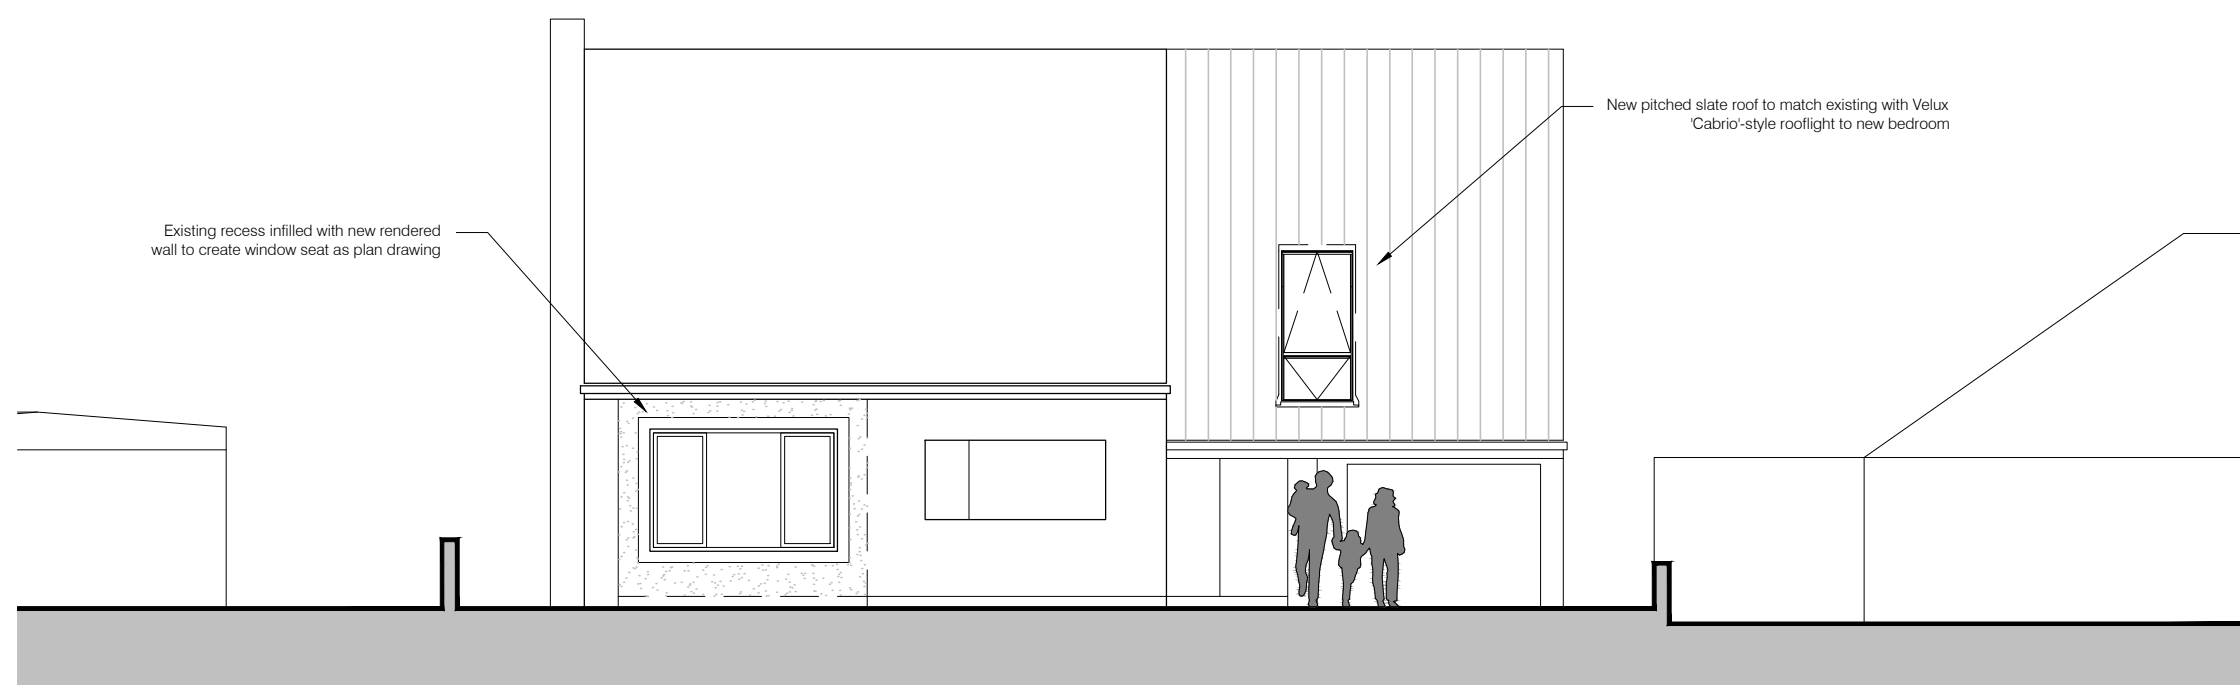


2\_South 1:100



3\_North 1:100

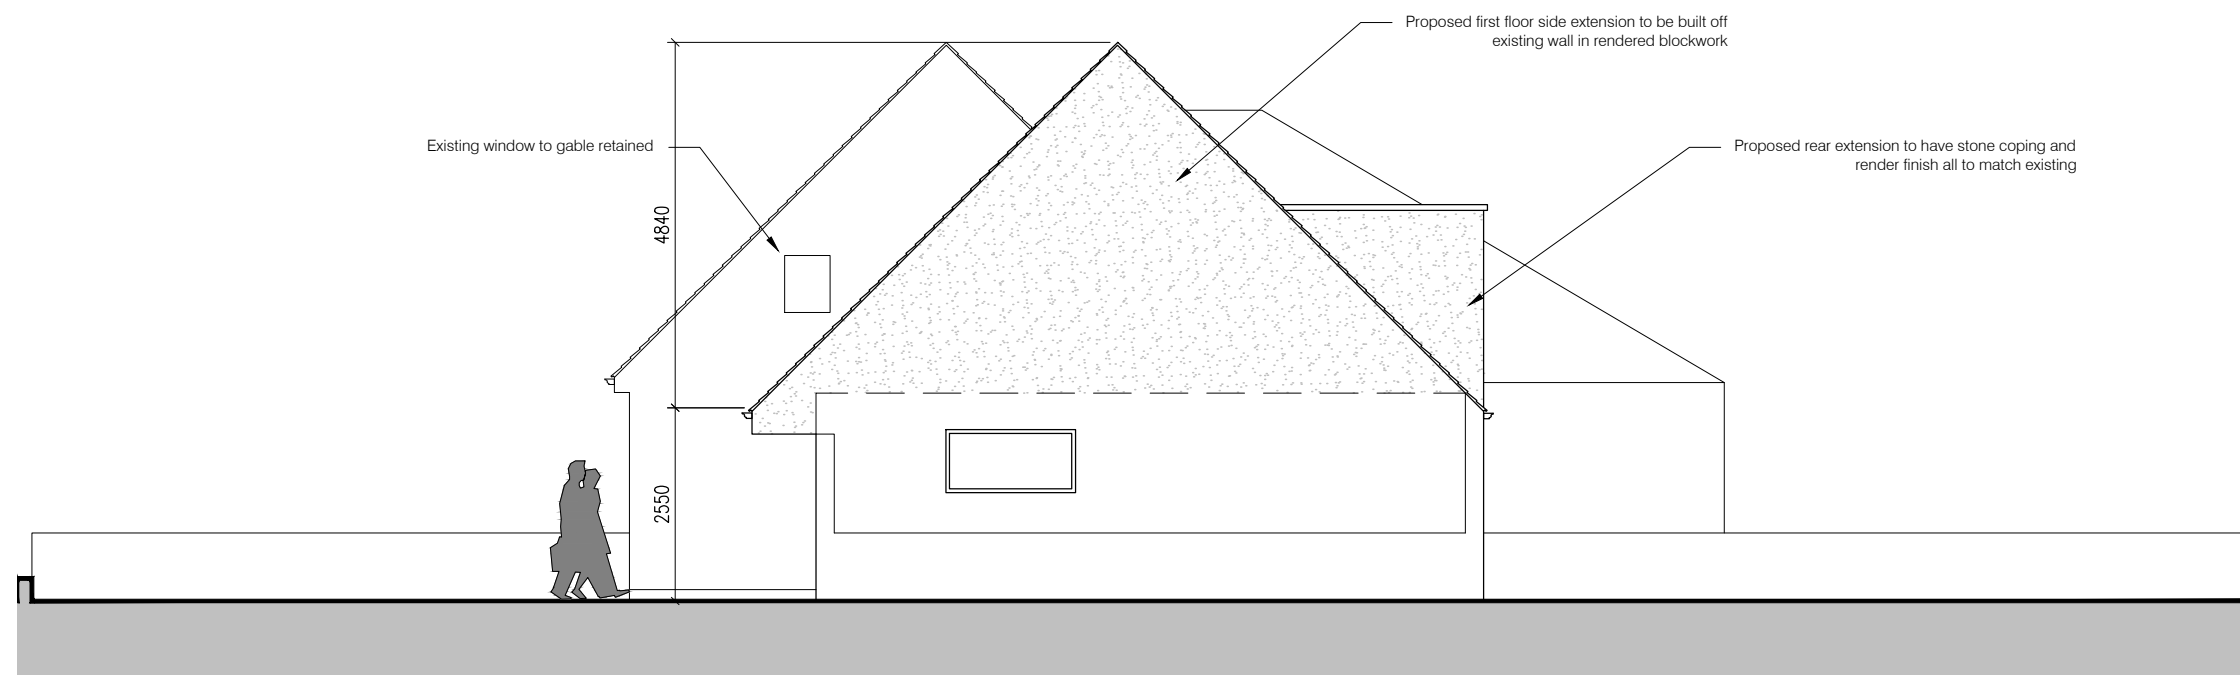


4\_East 1:100



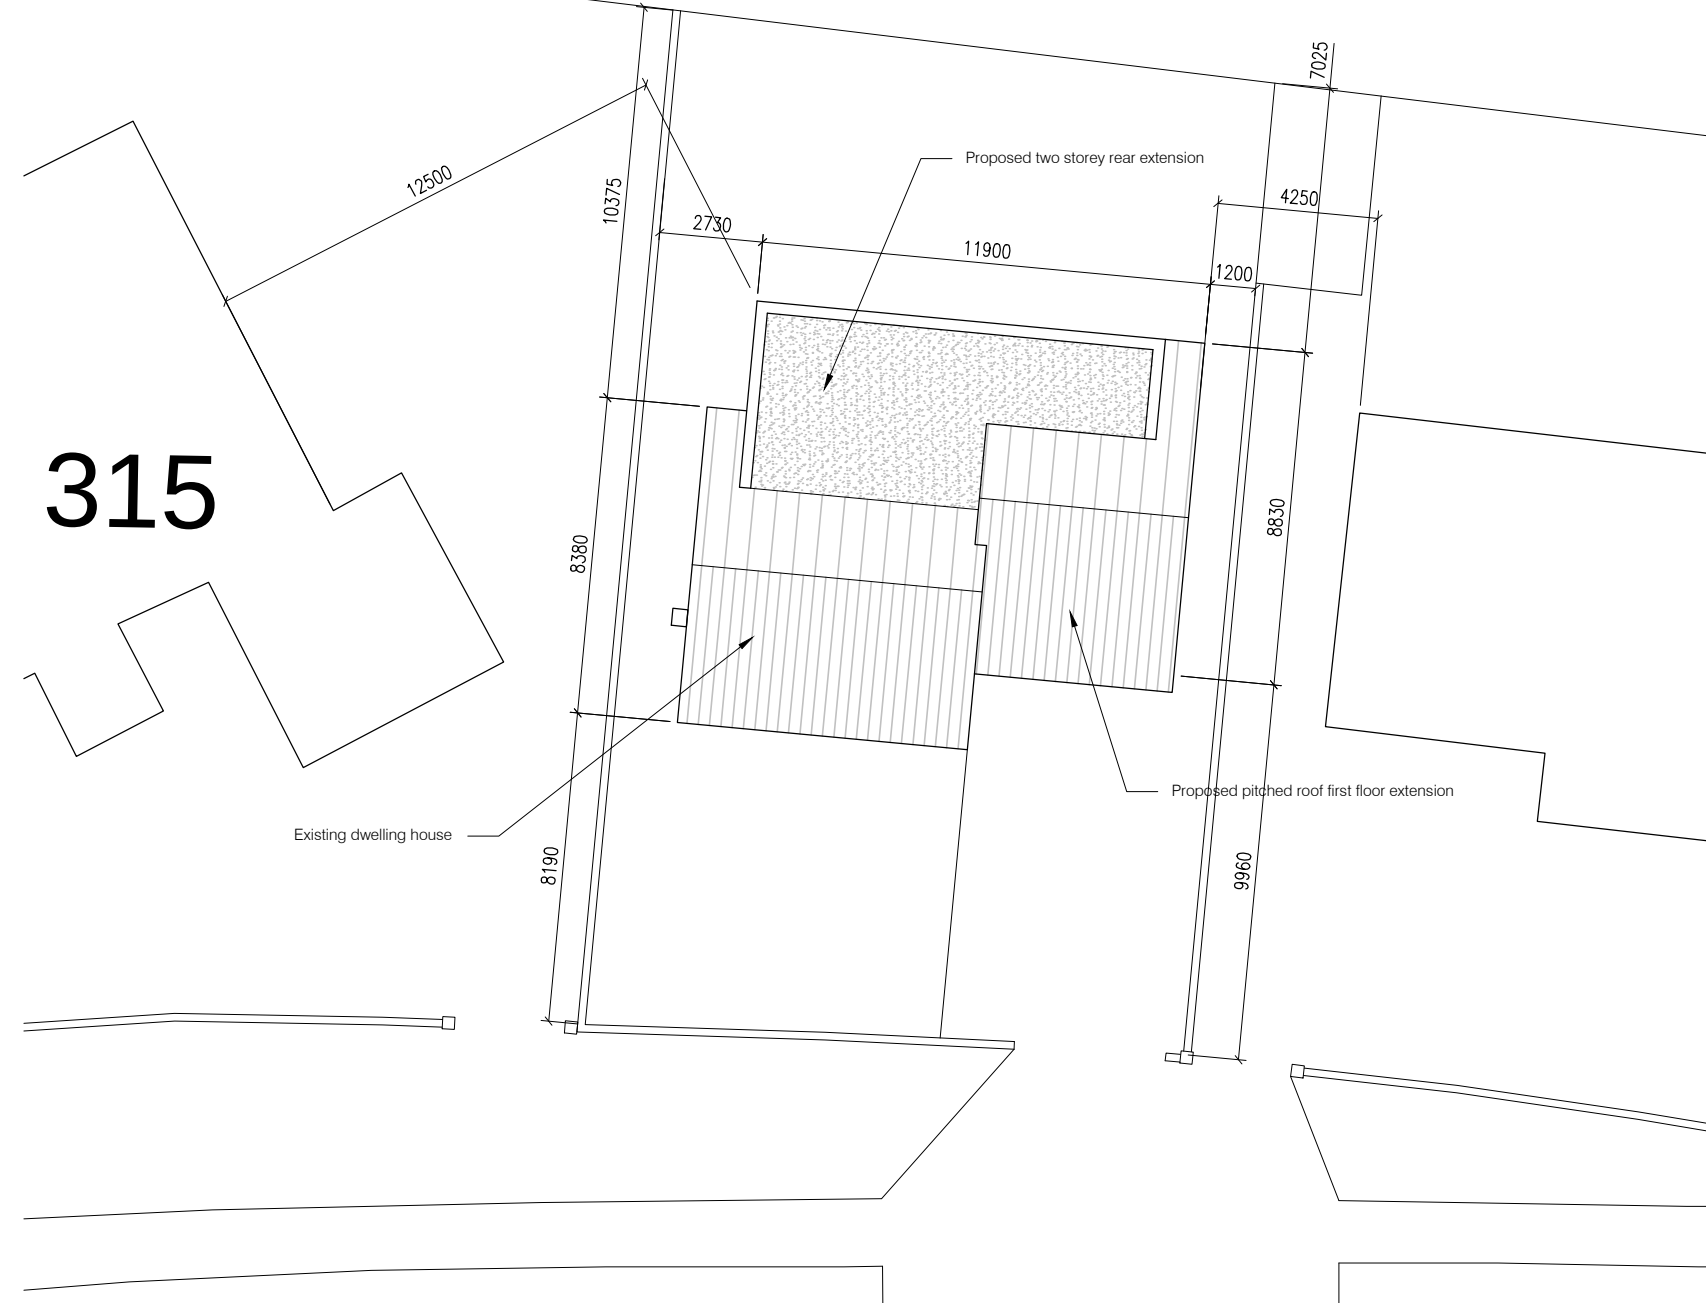


Block 1:200

Drawings based on Ordnance Survey (Streetwise License No 100047474) and preliminary survey – design and drawing content subject to further Site Surveys, Structural Survey, Site Investigations, Planning and Statutory Requirements and Approvals.

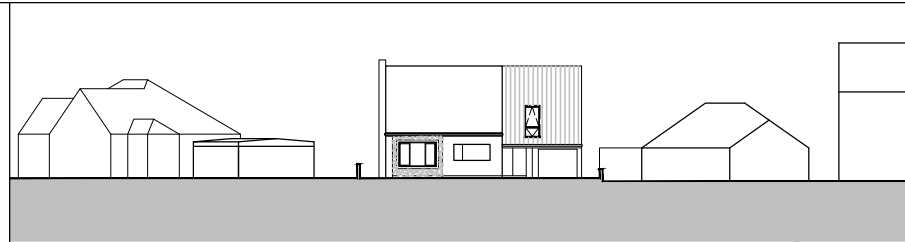

5 Soothill Lane 1:500

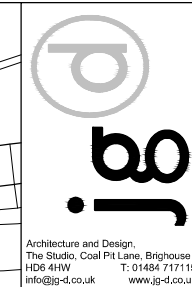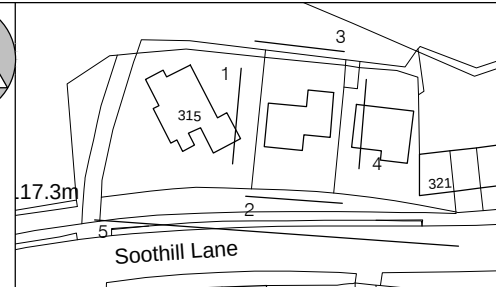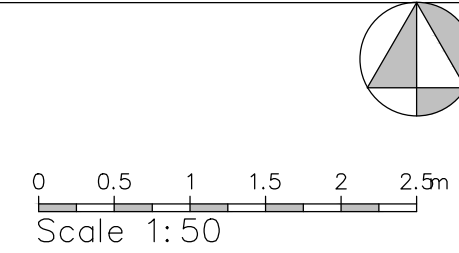

|           |                                                                              |
|-----------|------------------------------------------------------------------------------|
| Project   | Proposed first floor side and two storey rear extension at 317 Soothill Lane |
| Client    | Mrs S Baker, 317 Soothill Lane, Batley WF17 6ES                              |
| Dwg Title | 2_Plans as Proposed                                                          |
| Scale     | 1: 50, 100, 200 @ A1                                                         |
| Date      | May 2017                                                                     |