





Ground Floor 1:50




First Floor 1:50

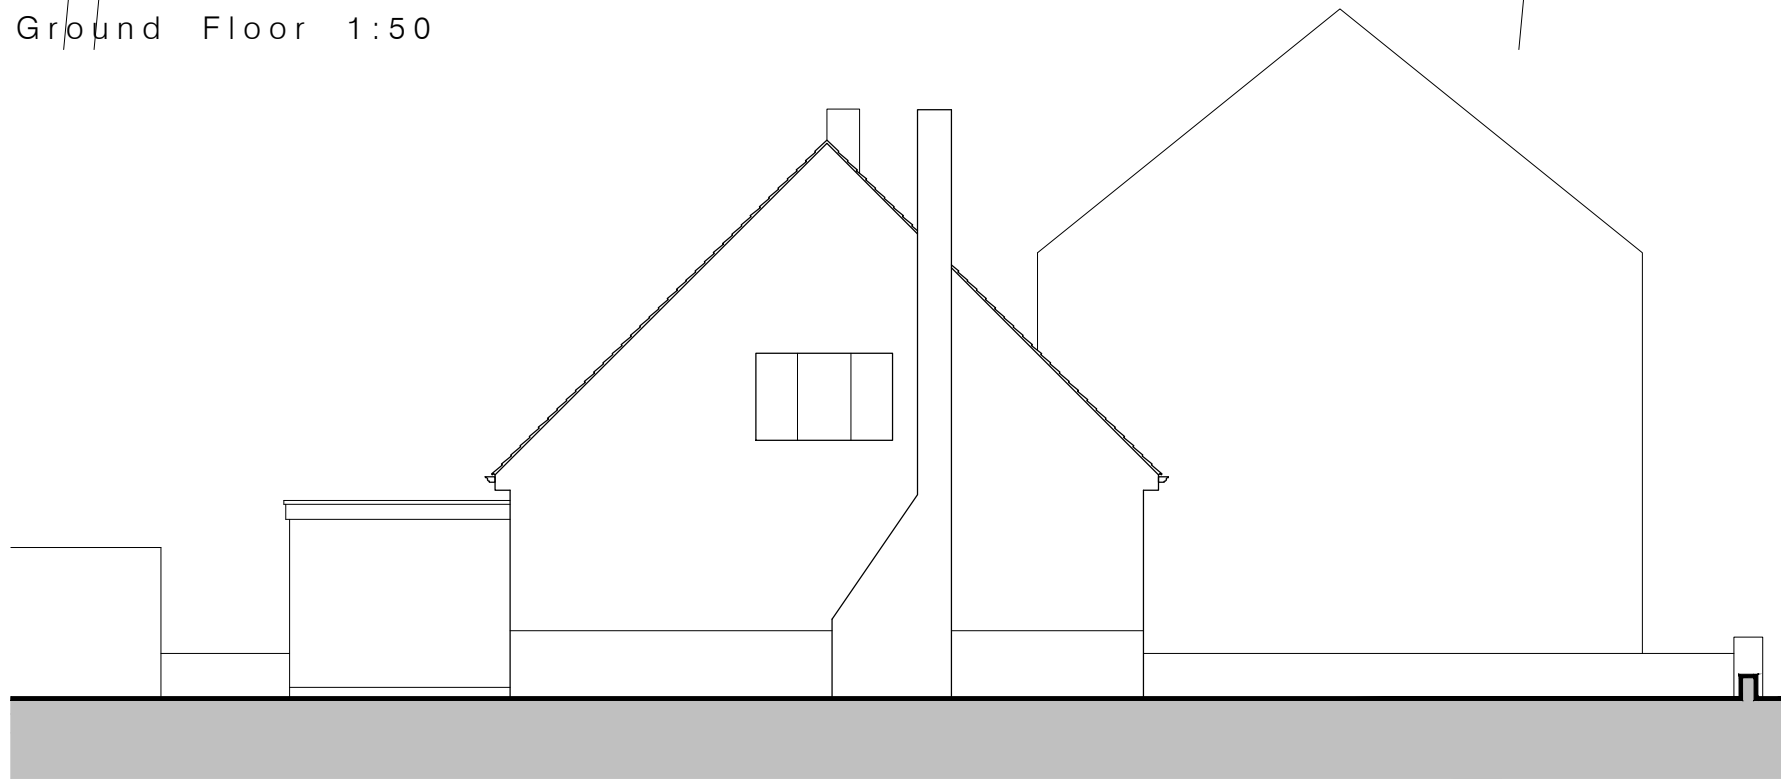


West 1:100

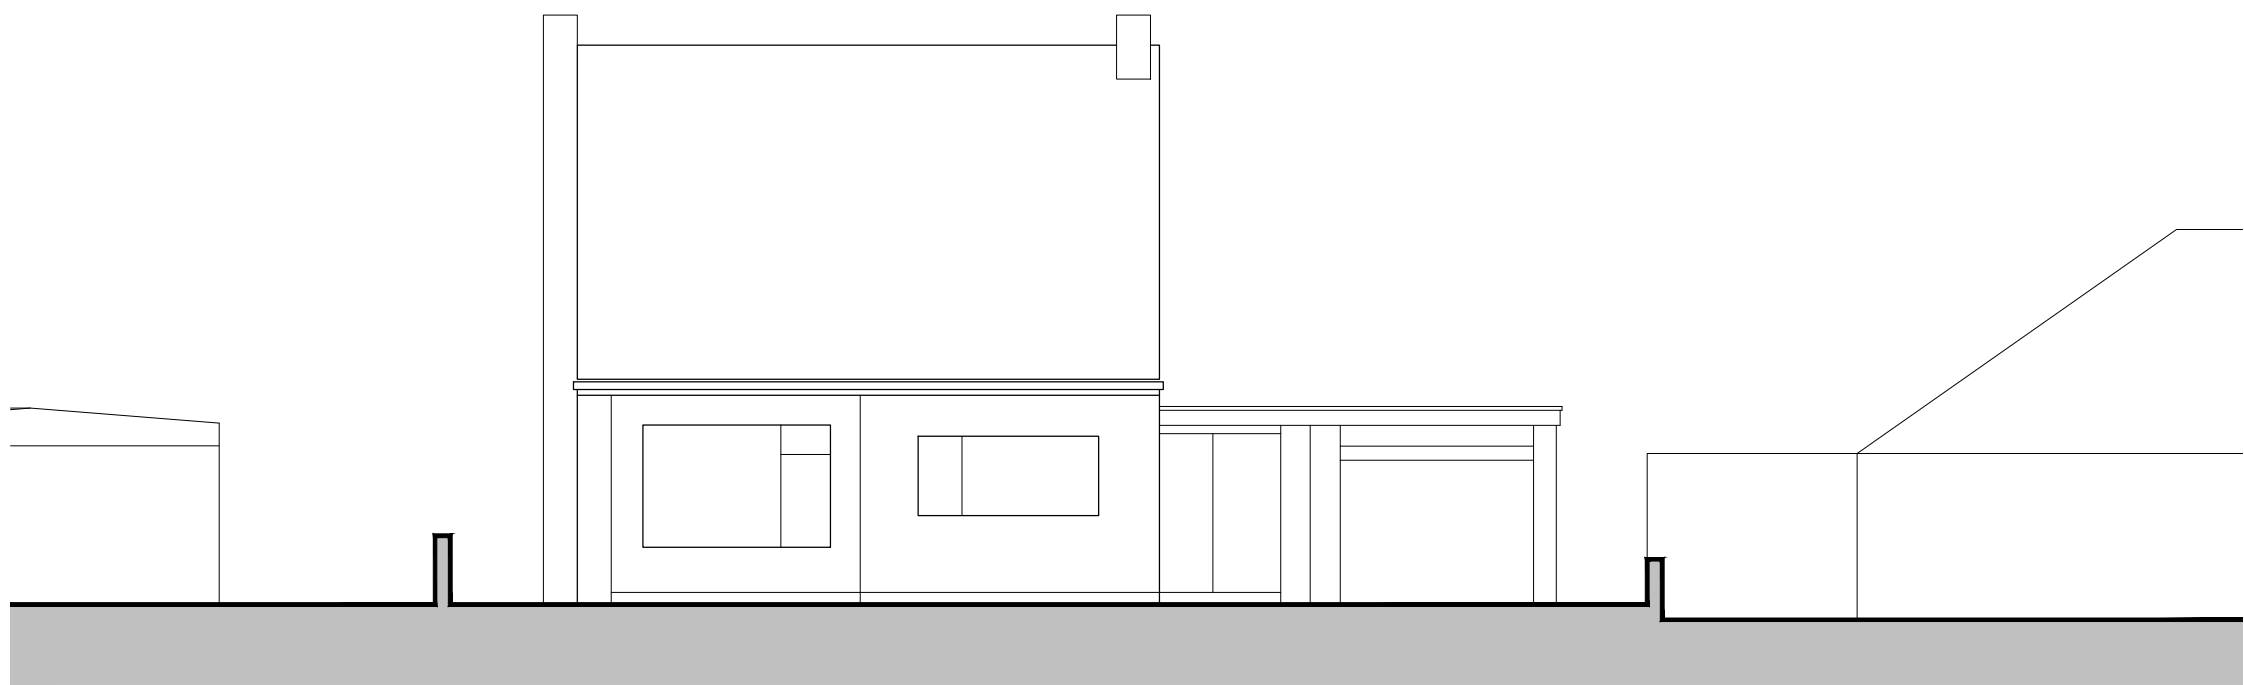


South 1:100

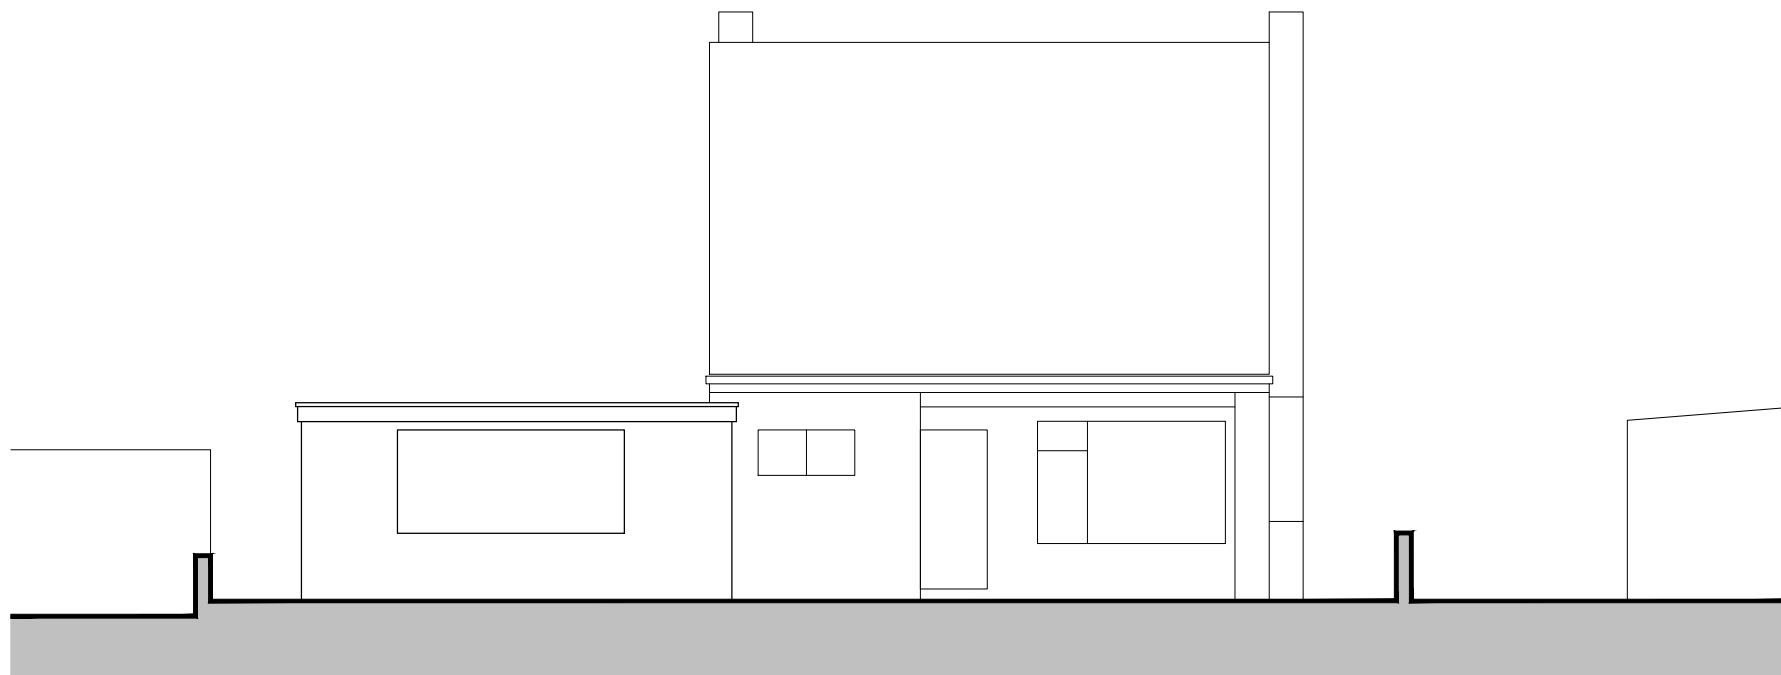

North 1:100

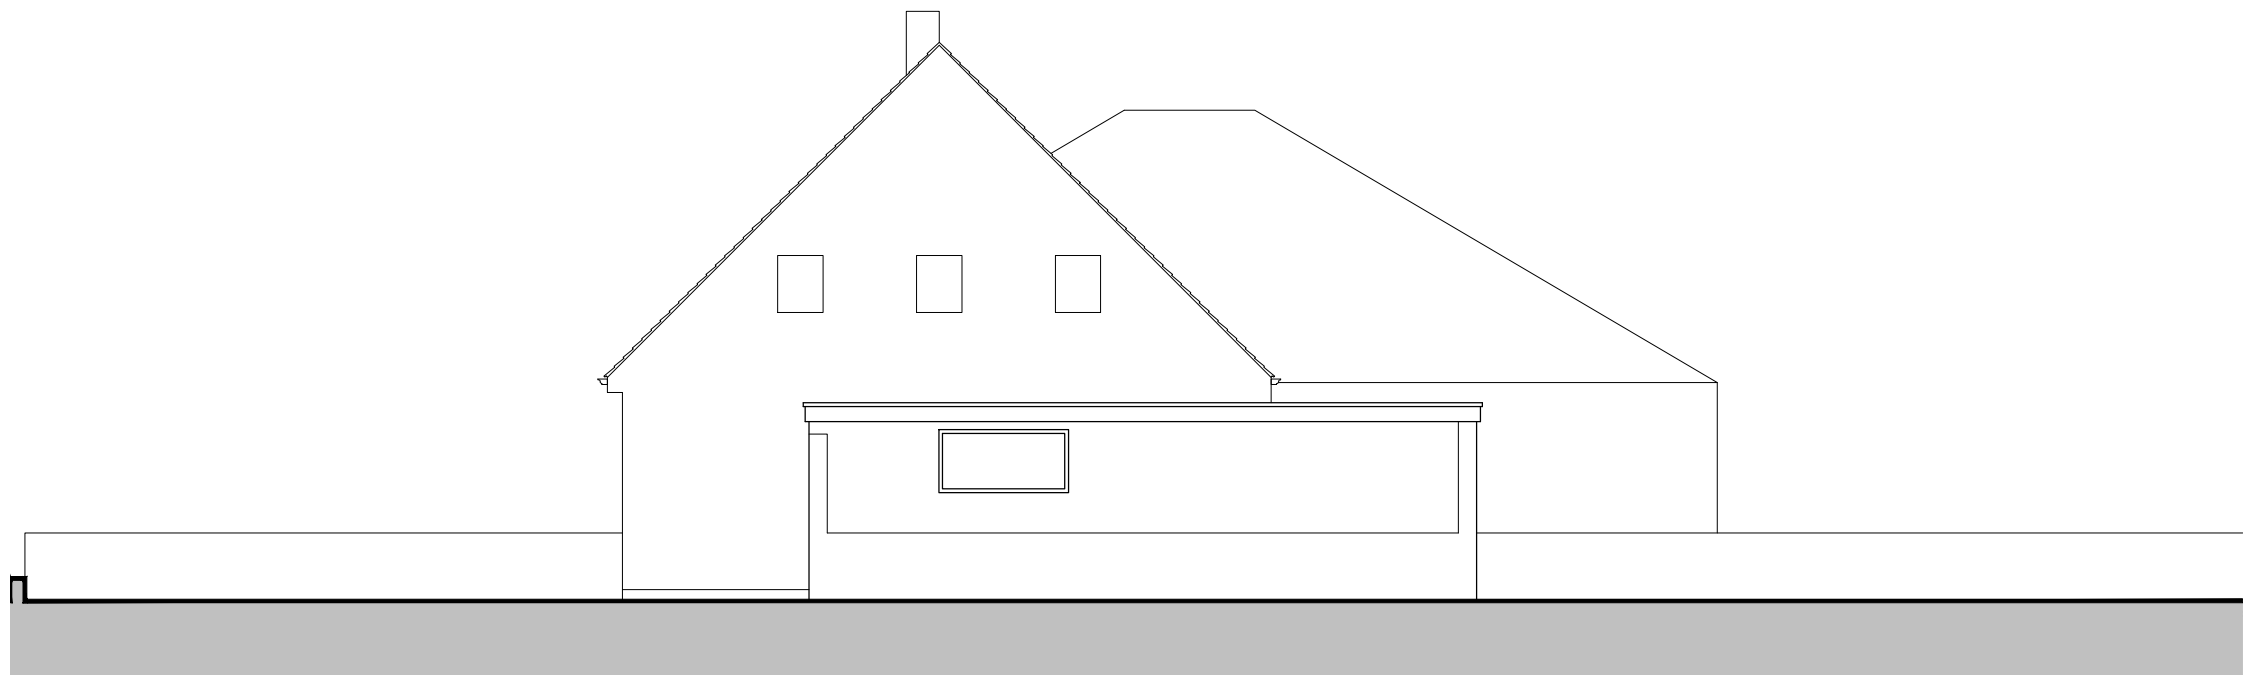



East 1:100

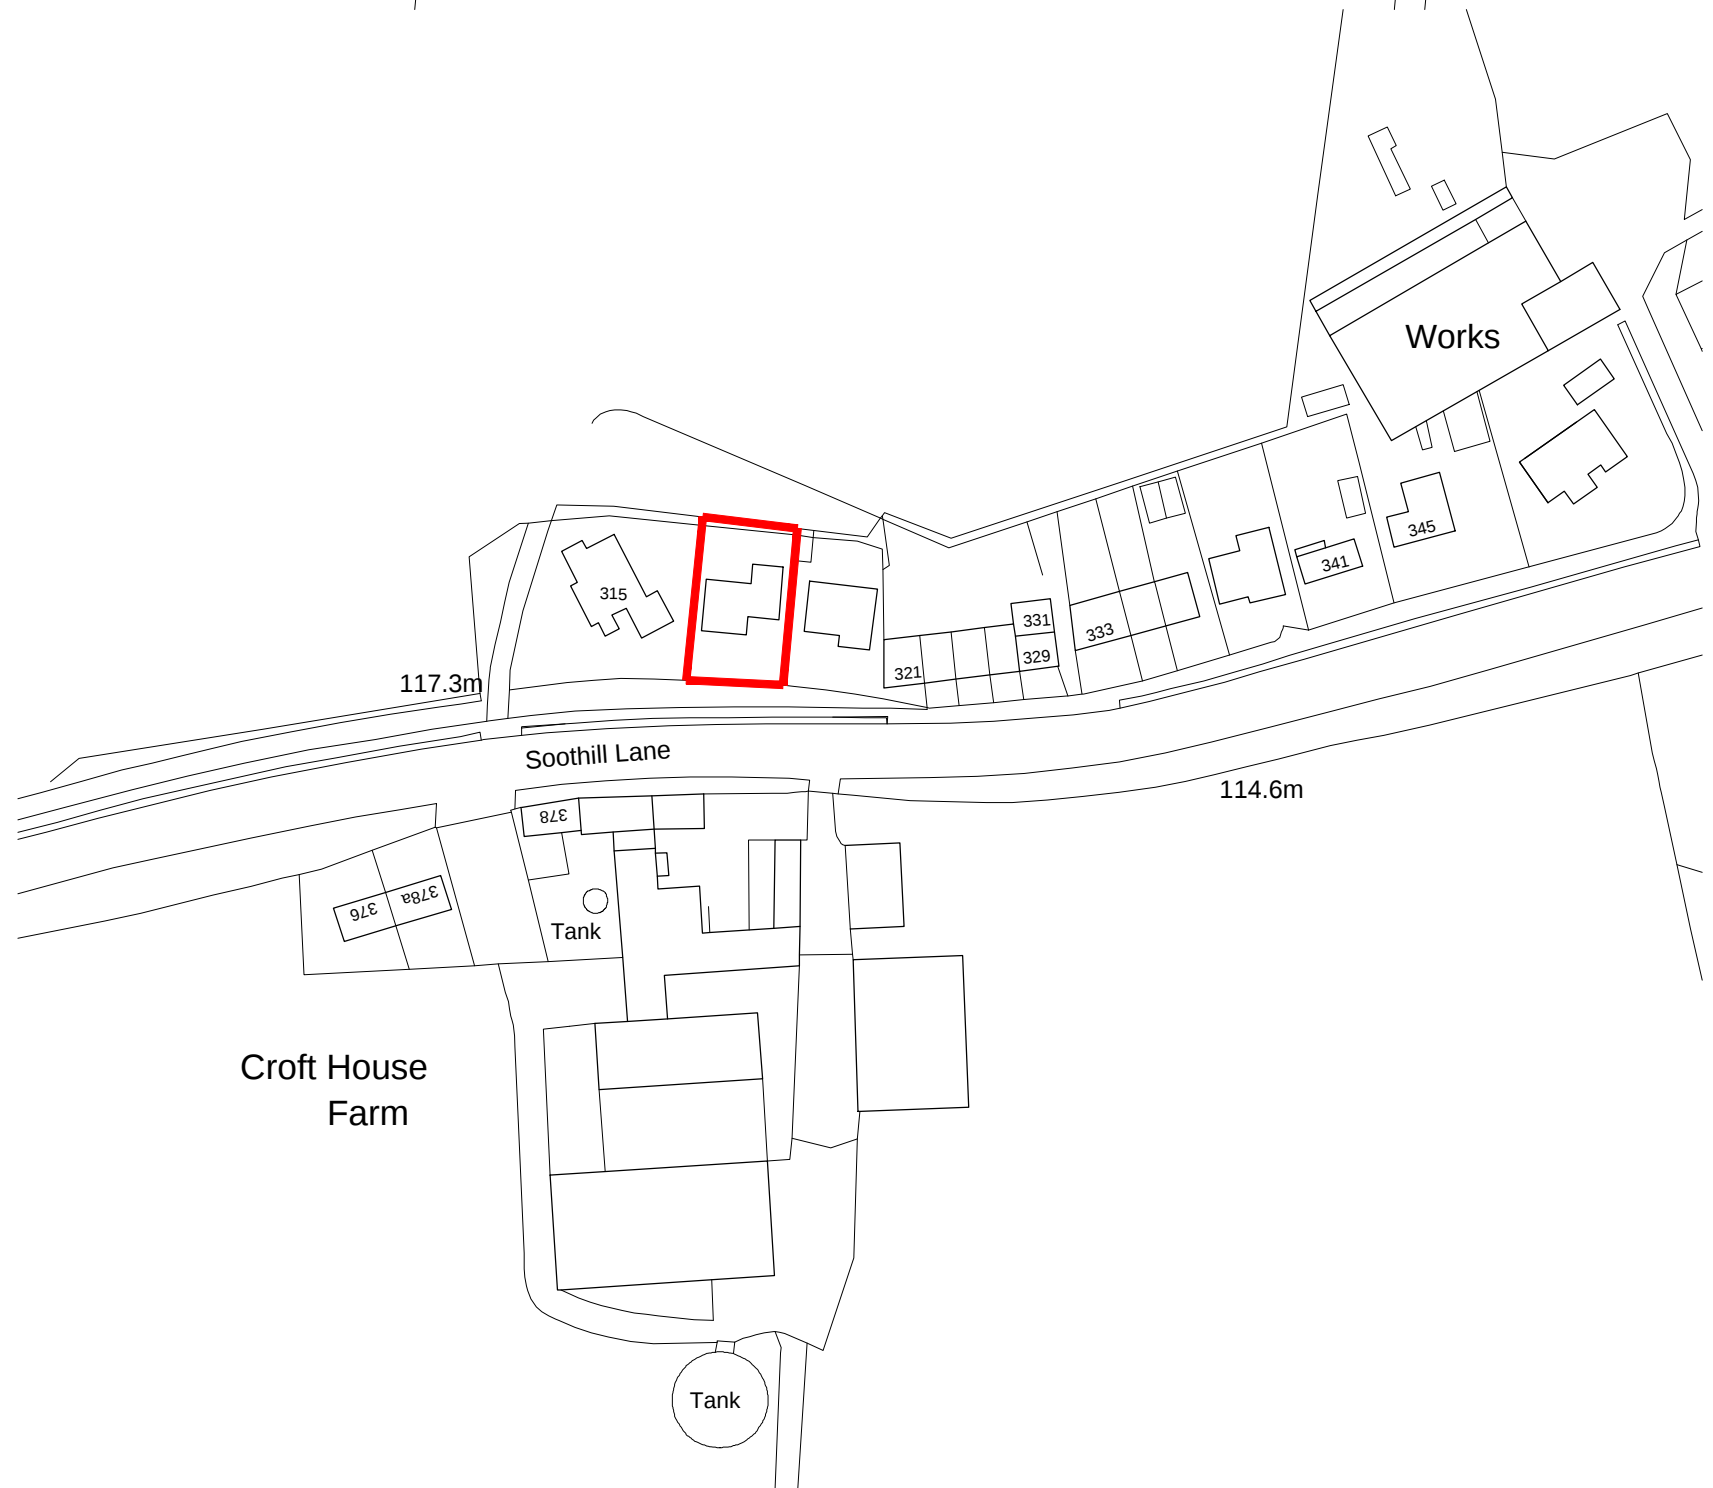

Location 1:1250

Drawings based on Ordnance Survey (Streetwise License No 100047474) and preliminary survey - design and drawing content subject to further Site Surveys, Structural Survey, Site Investigations, Planning and Statutory Requirements and Approvals.

Soothill Lane Rev. Des. Date By

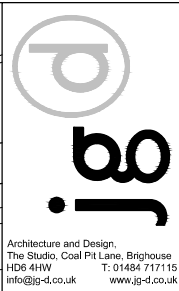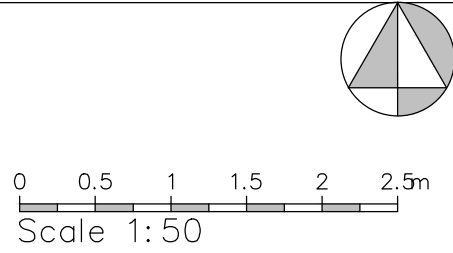

Project	Proposed first floor side and two storey rear extension at 317 Soothill Lane
Client	Mrs S Baker, 317 Soothill Lane, Batley WF17 6ES
Dwg Title	1_Plans as Existing
Scale	1: 50, 100, 1250 @ A1
Date	May 2017