



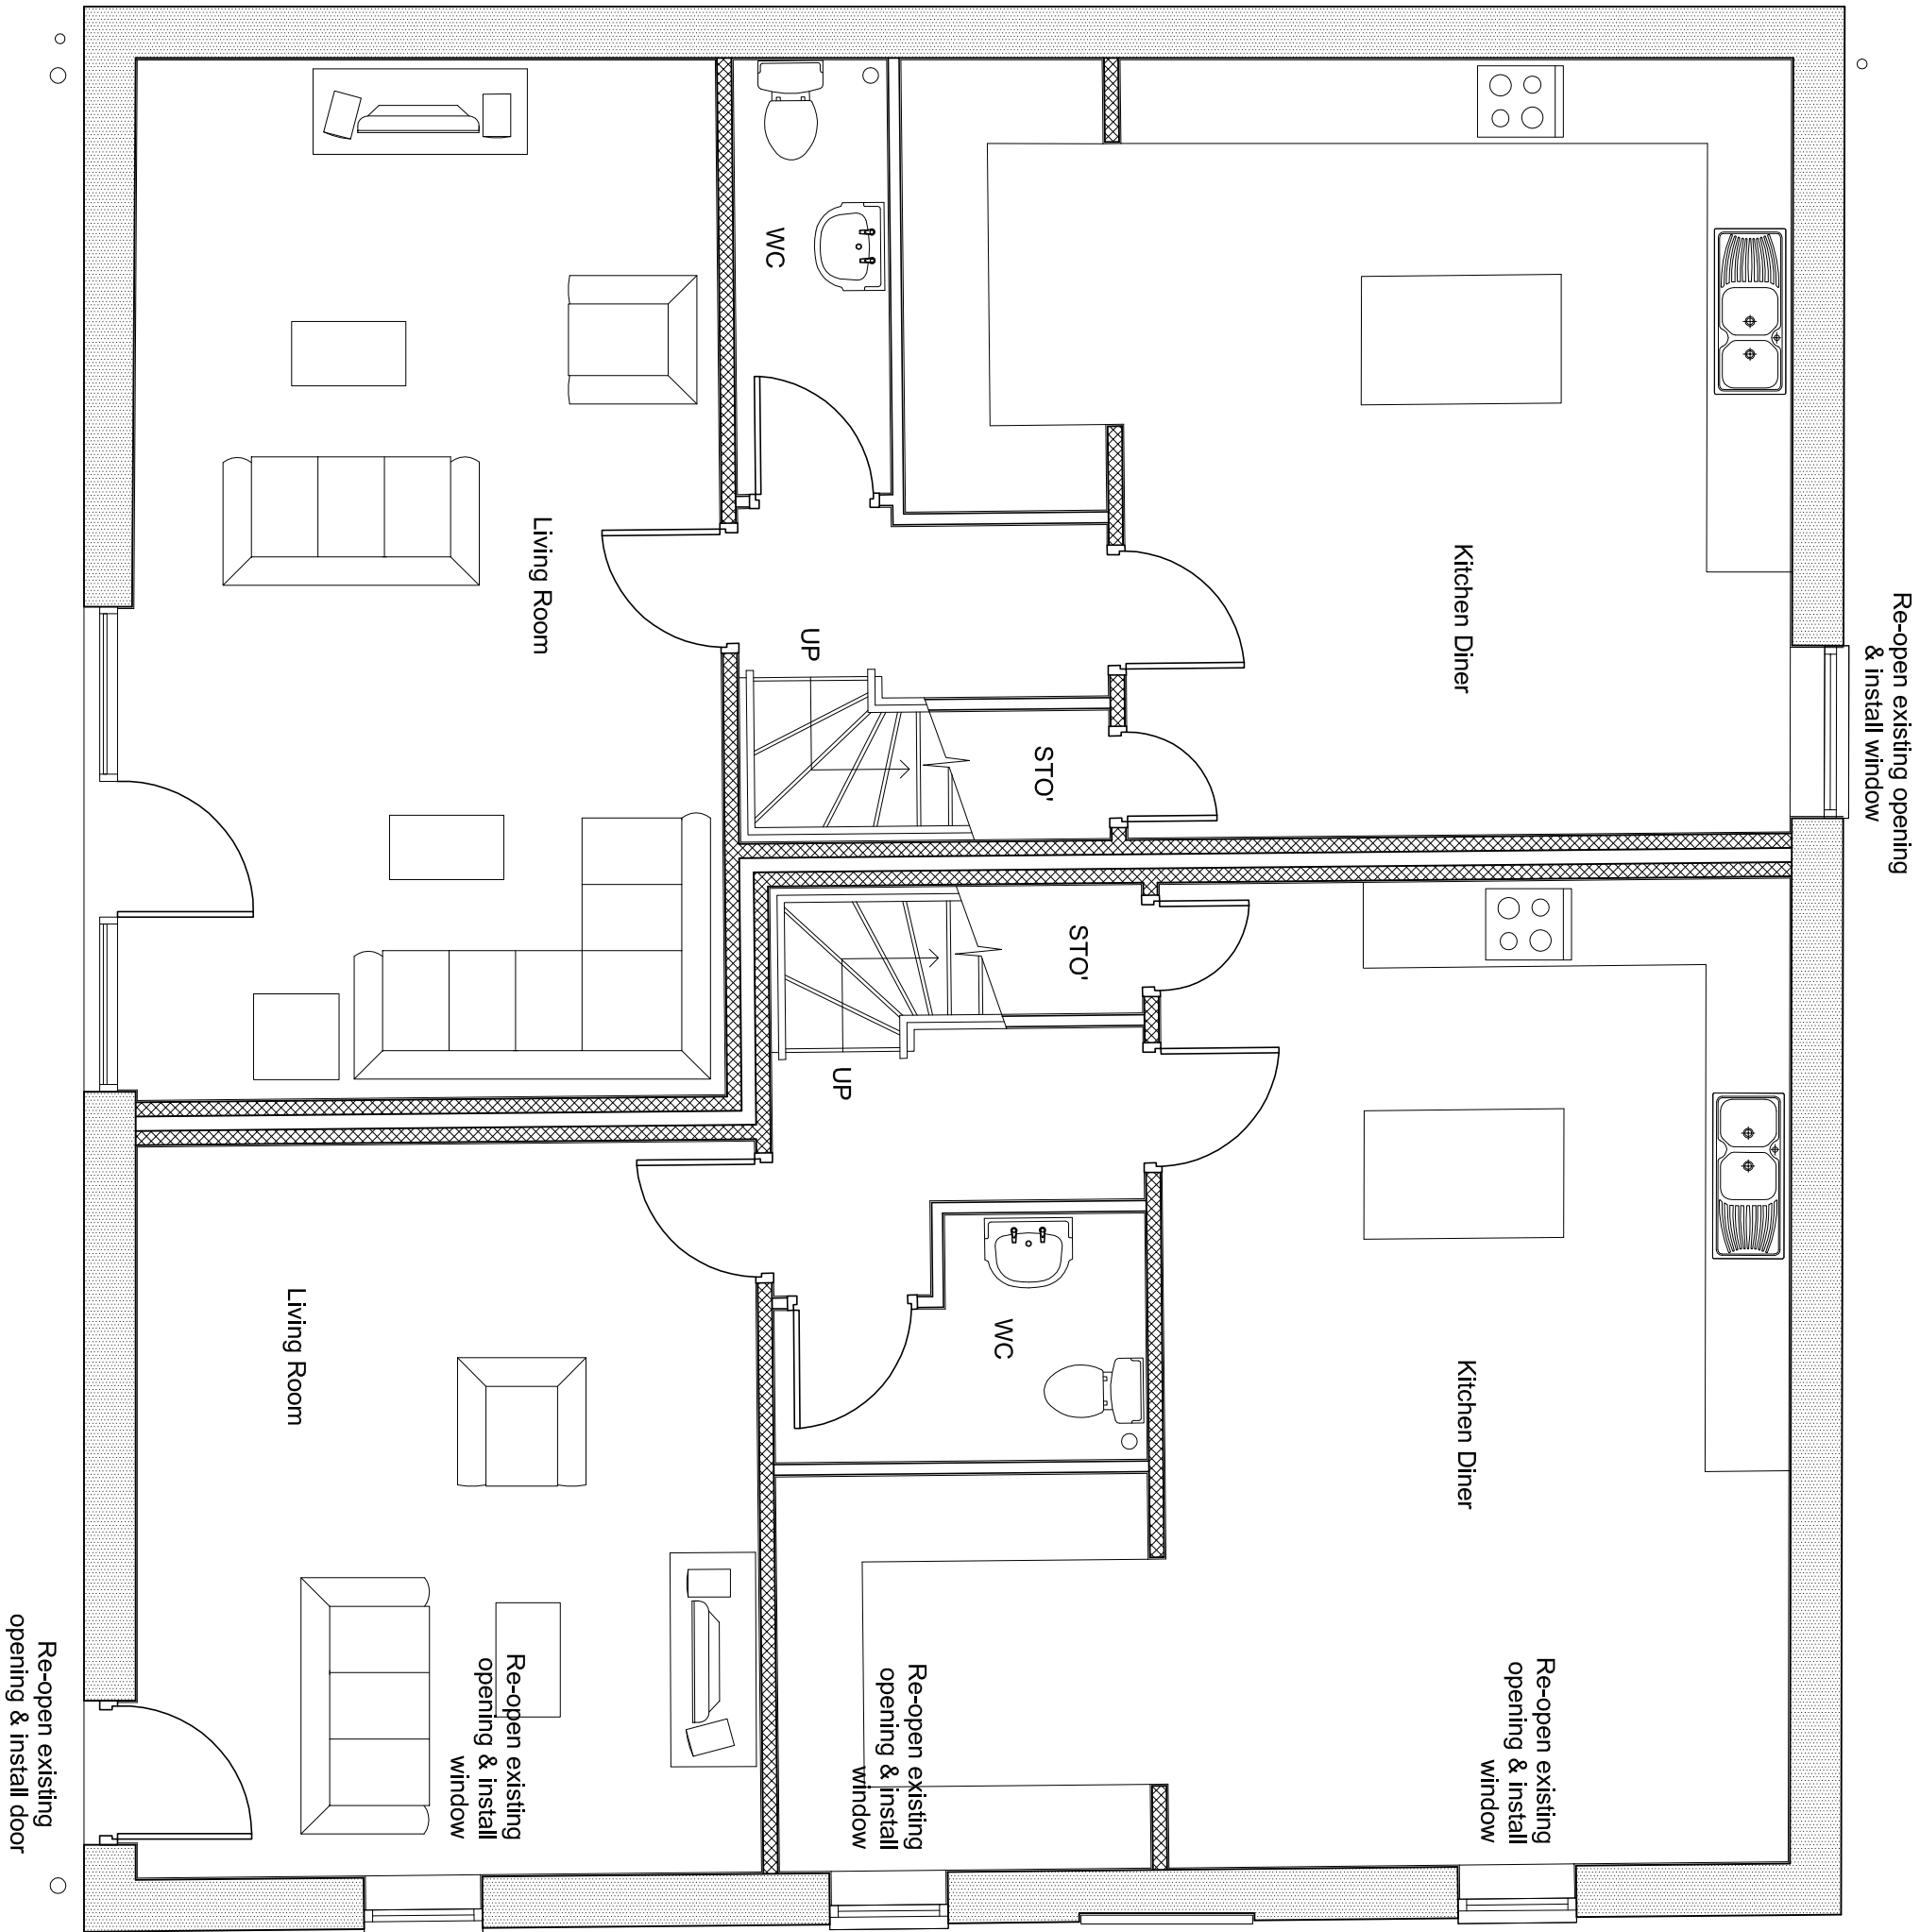

Ground Floor

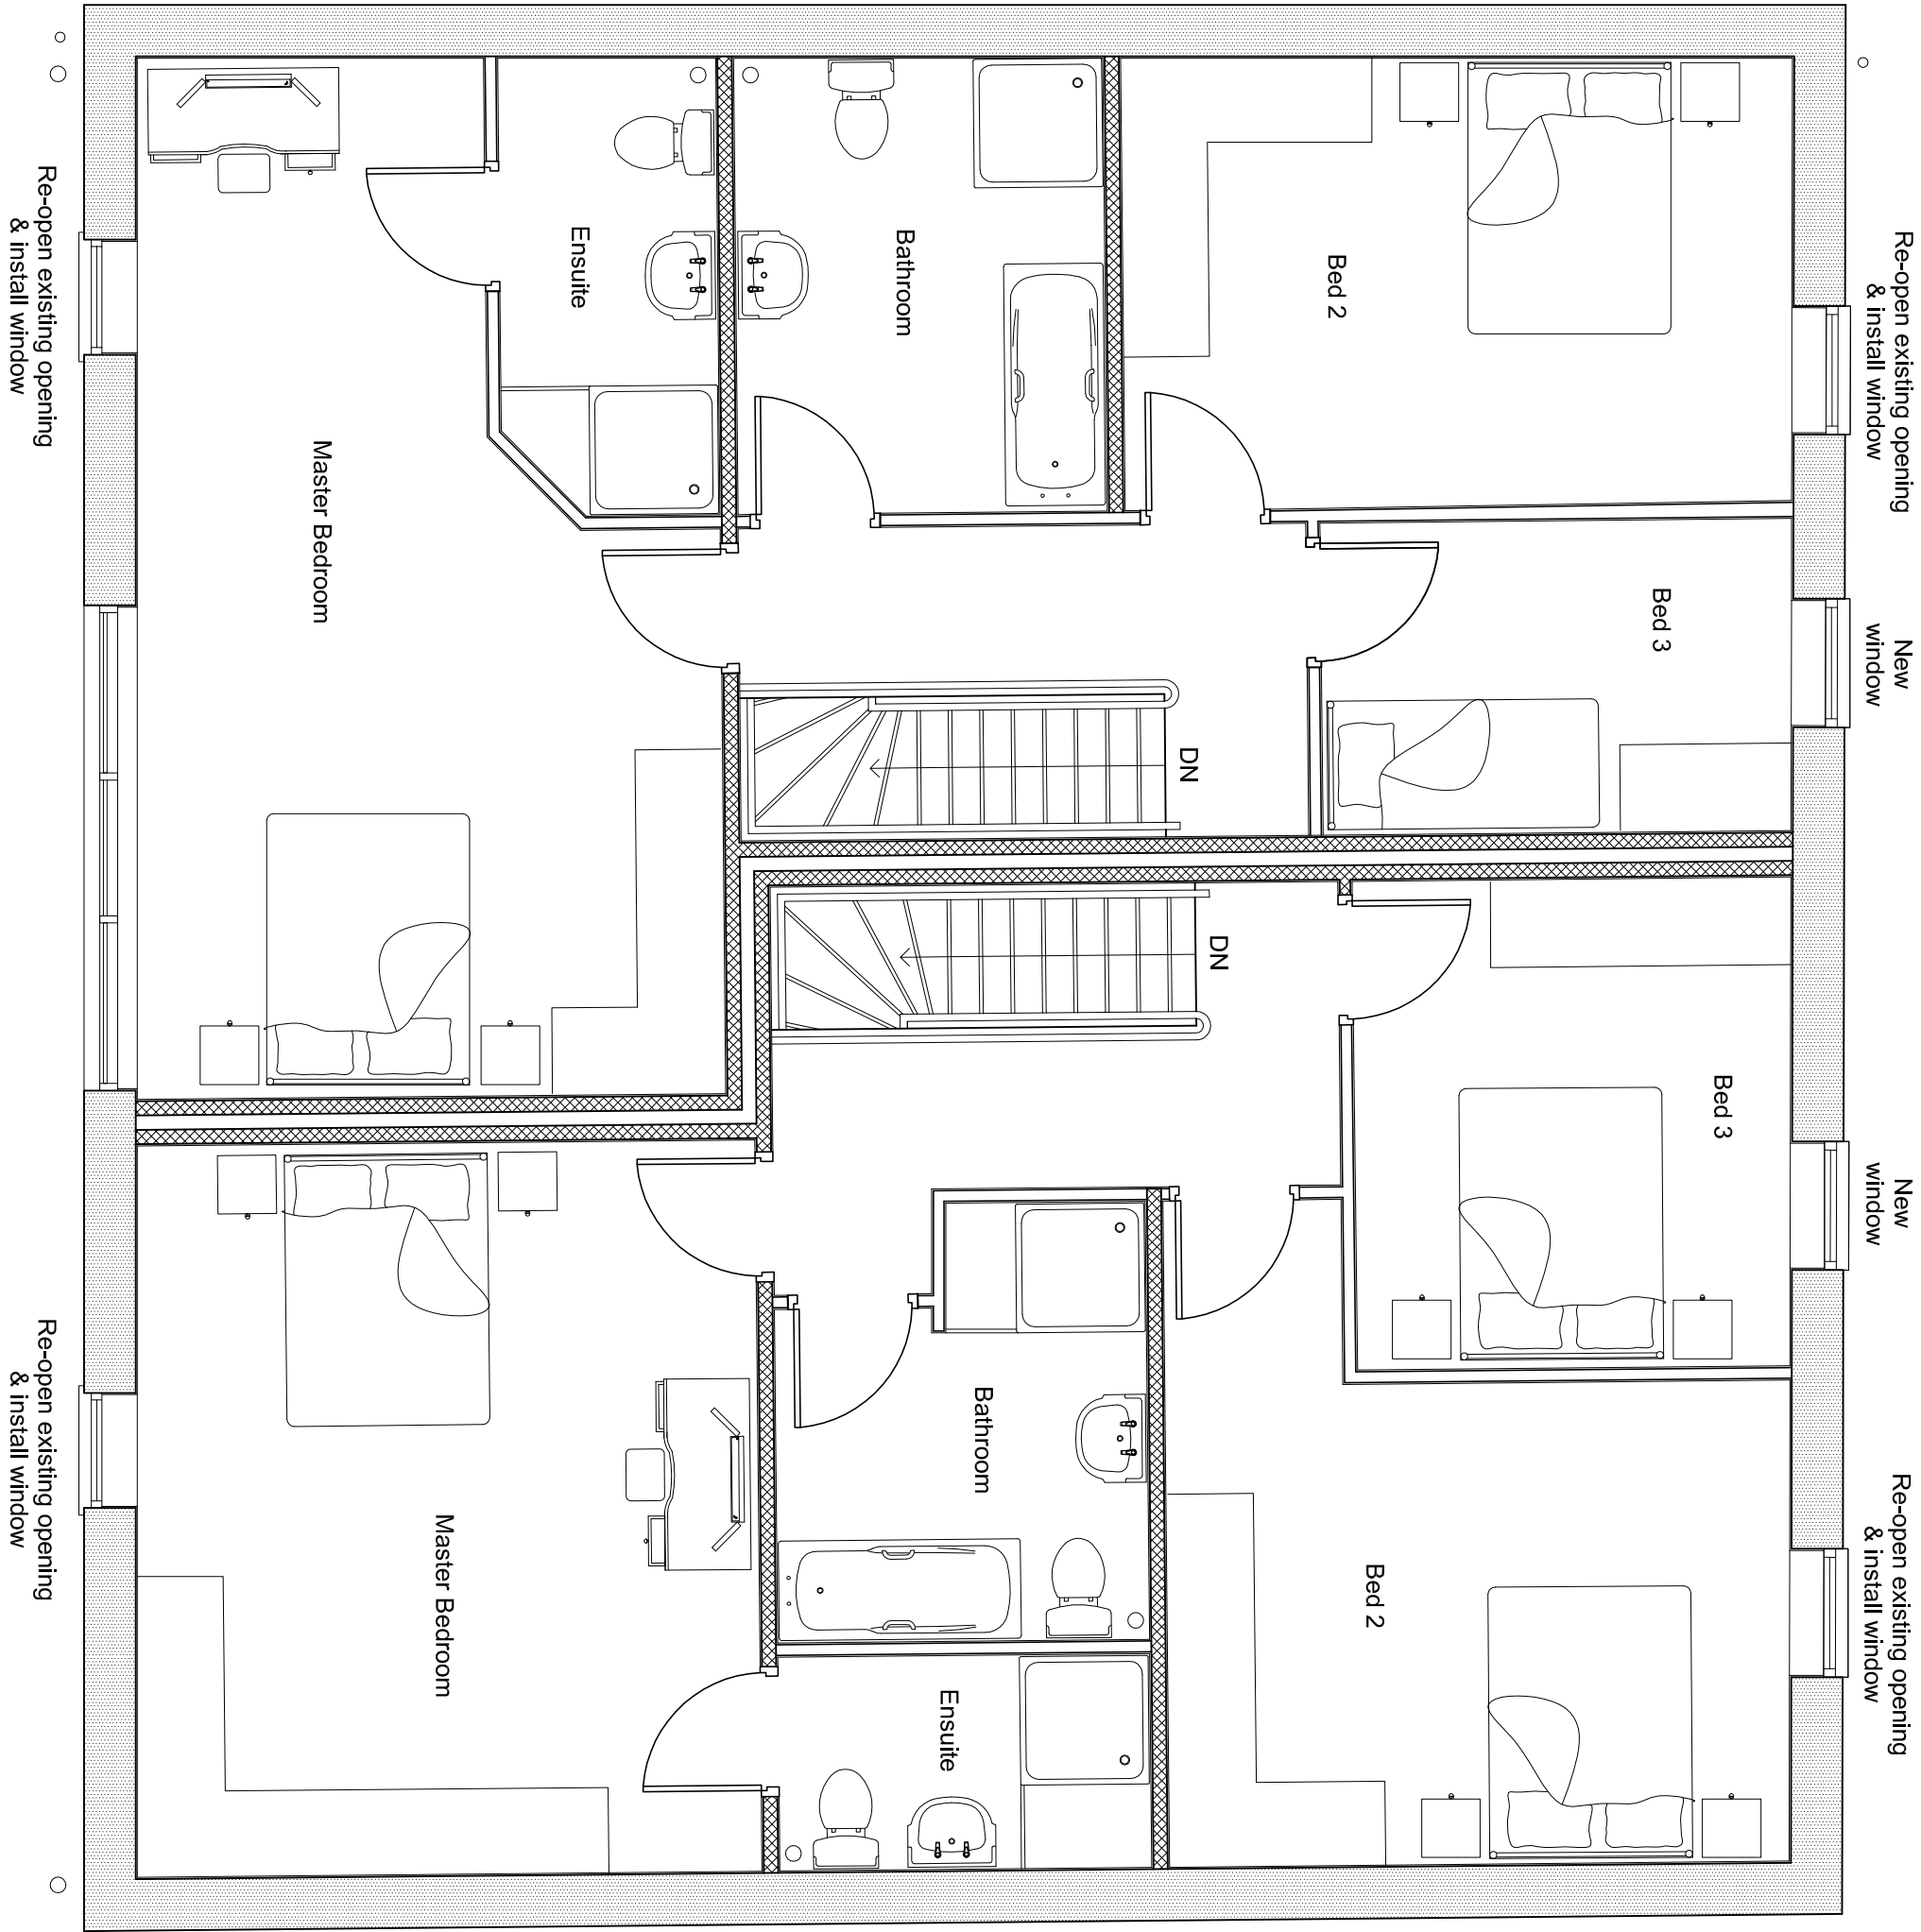

First Floor

Drawing Status:			
☐ Preliminary	☒ Planning Permission	☐ Building Regulation	☐ Tender
		☐ Construction	

Revisions:	No.	Comment	Date	By

**Martin Walsh Architectural**
architecture ■ planning ■ engineering

Frith Buildings, 99-103 Leeds Road, Dewsbury, WF12 7BU
e info@martinwalsh.co.uk w www.martinwalsh.co.uk

Job Title
Proposed development at Egypt Farm
Cliffe Lane, Cleckheaton, BD19 4EU

Drawing Title				
Proposed Plans - Barn				

Client				
Mr & Mrs Smith				

Drawn	Checked	Date	Scale	Sheet Size	Drawing No.	Rev.
RL	MW	02.17	1:50	A2	7/K16/5995/08	