


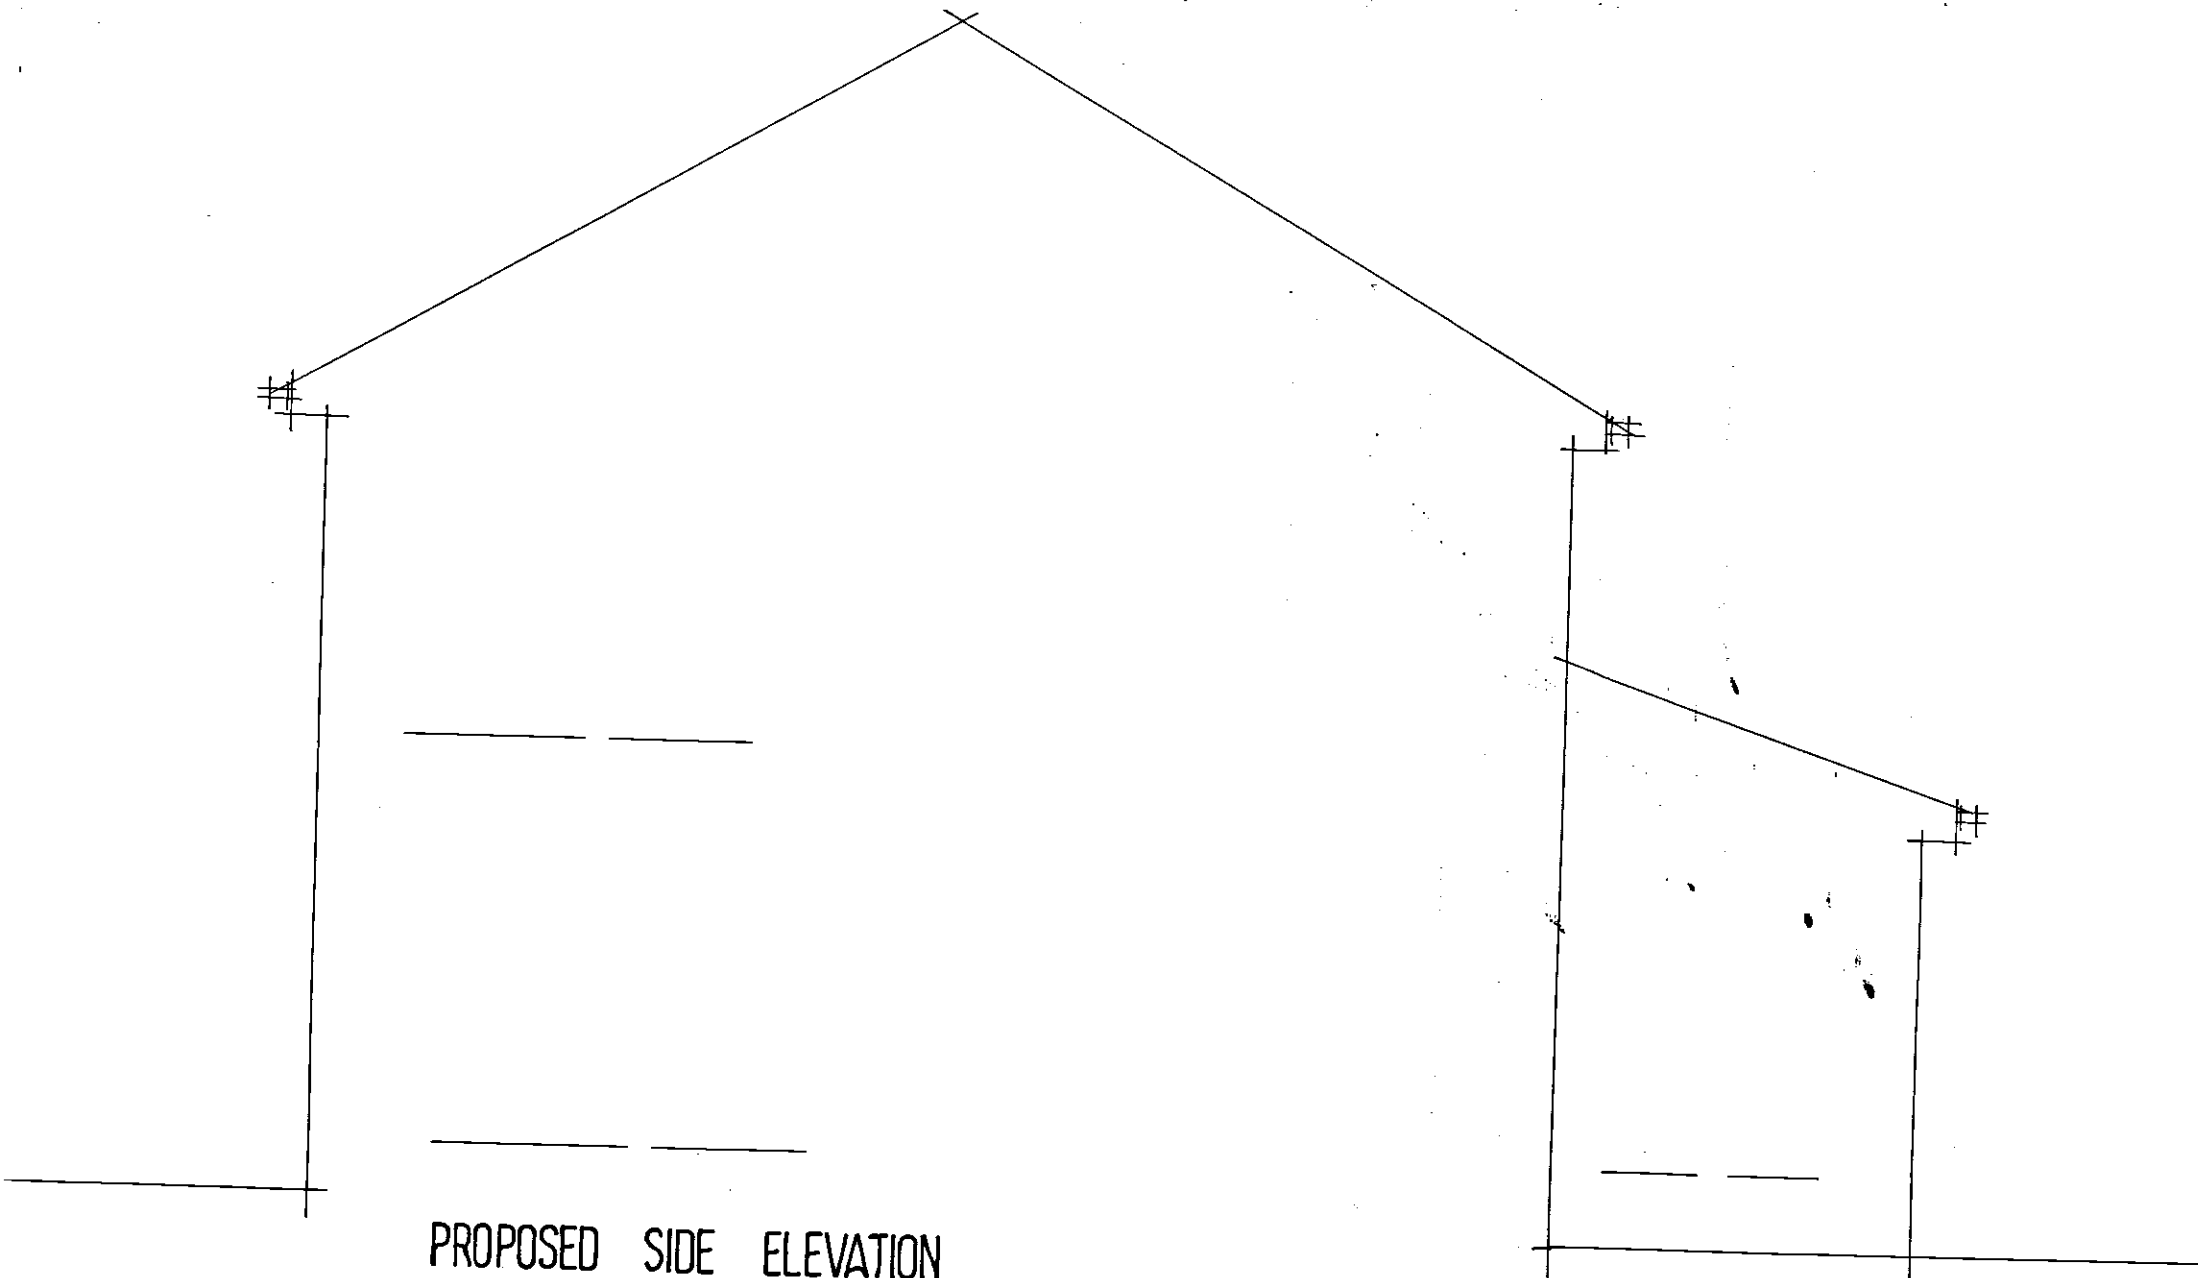

PROPOSED SIDE ELEVATION
10 AINLEY CLOSE
BIRCHENCLIFFE HUDDERSFIELD
DRG NO 1739-8 SCALE 1:50