


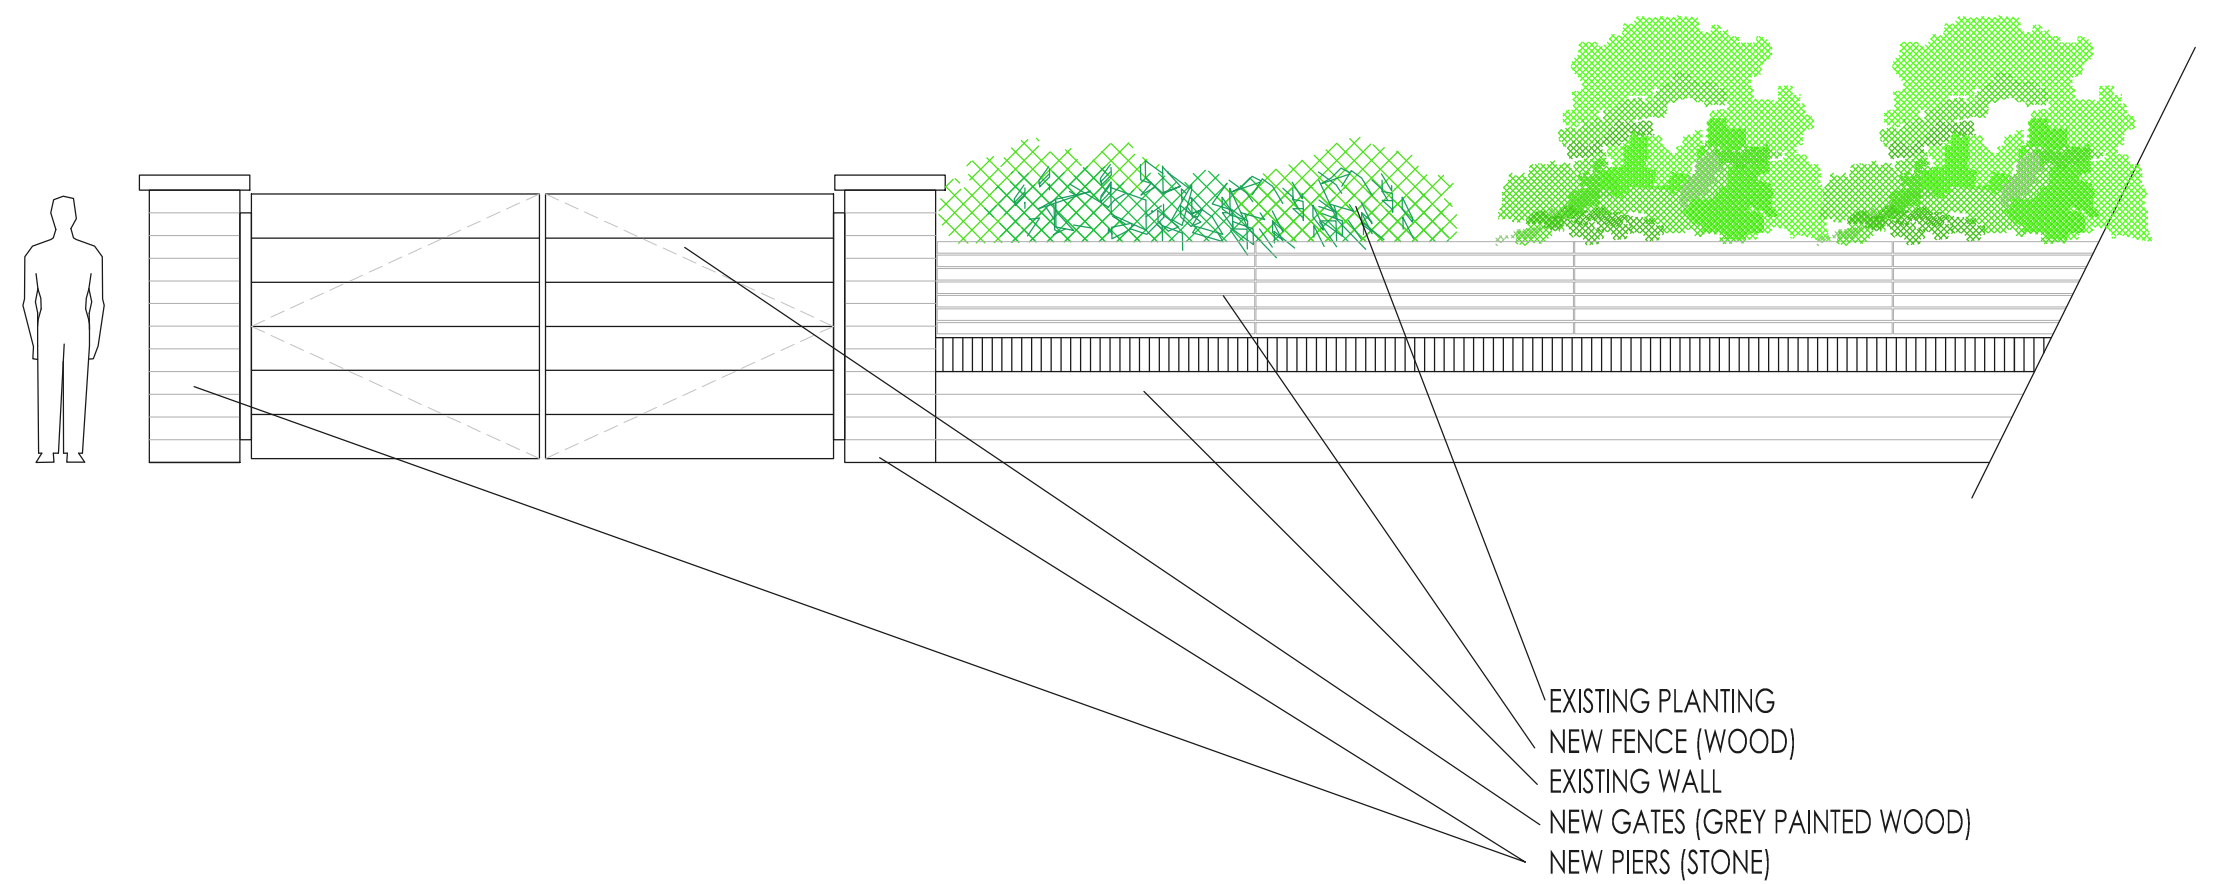

DASHED LINE REPRESENTS NEW FENCE TO BE BUILT
BETWEEN EXISTING WALL AND EXISTING HEDGE

2A CROWLEES ROAD
MIRFIELD | WF14 9PR
MRS K BULMER
A2 | 1:200 & 1:50

BLOCK PLAN & GATE/FENCE DRAWING