


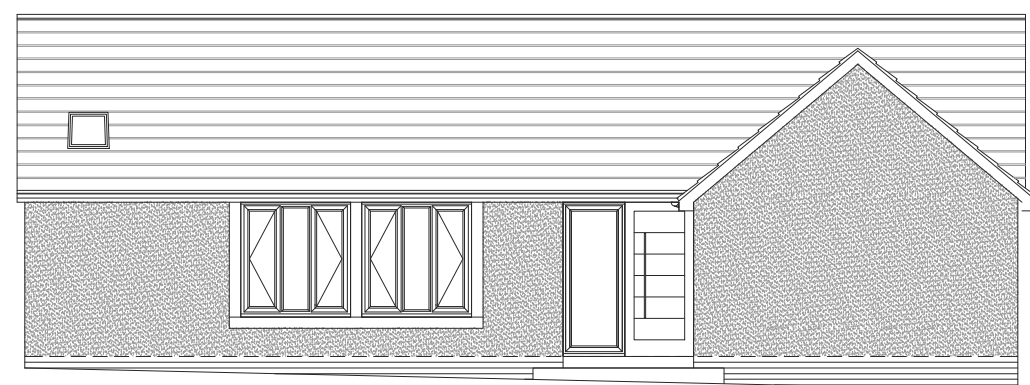


 

Front

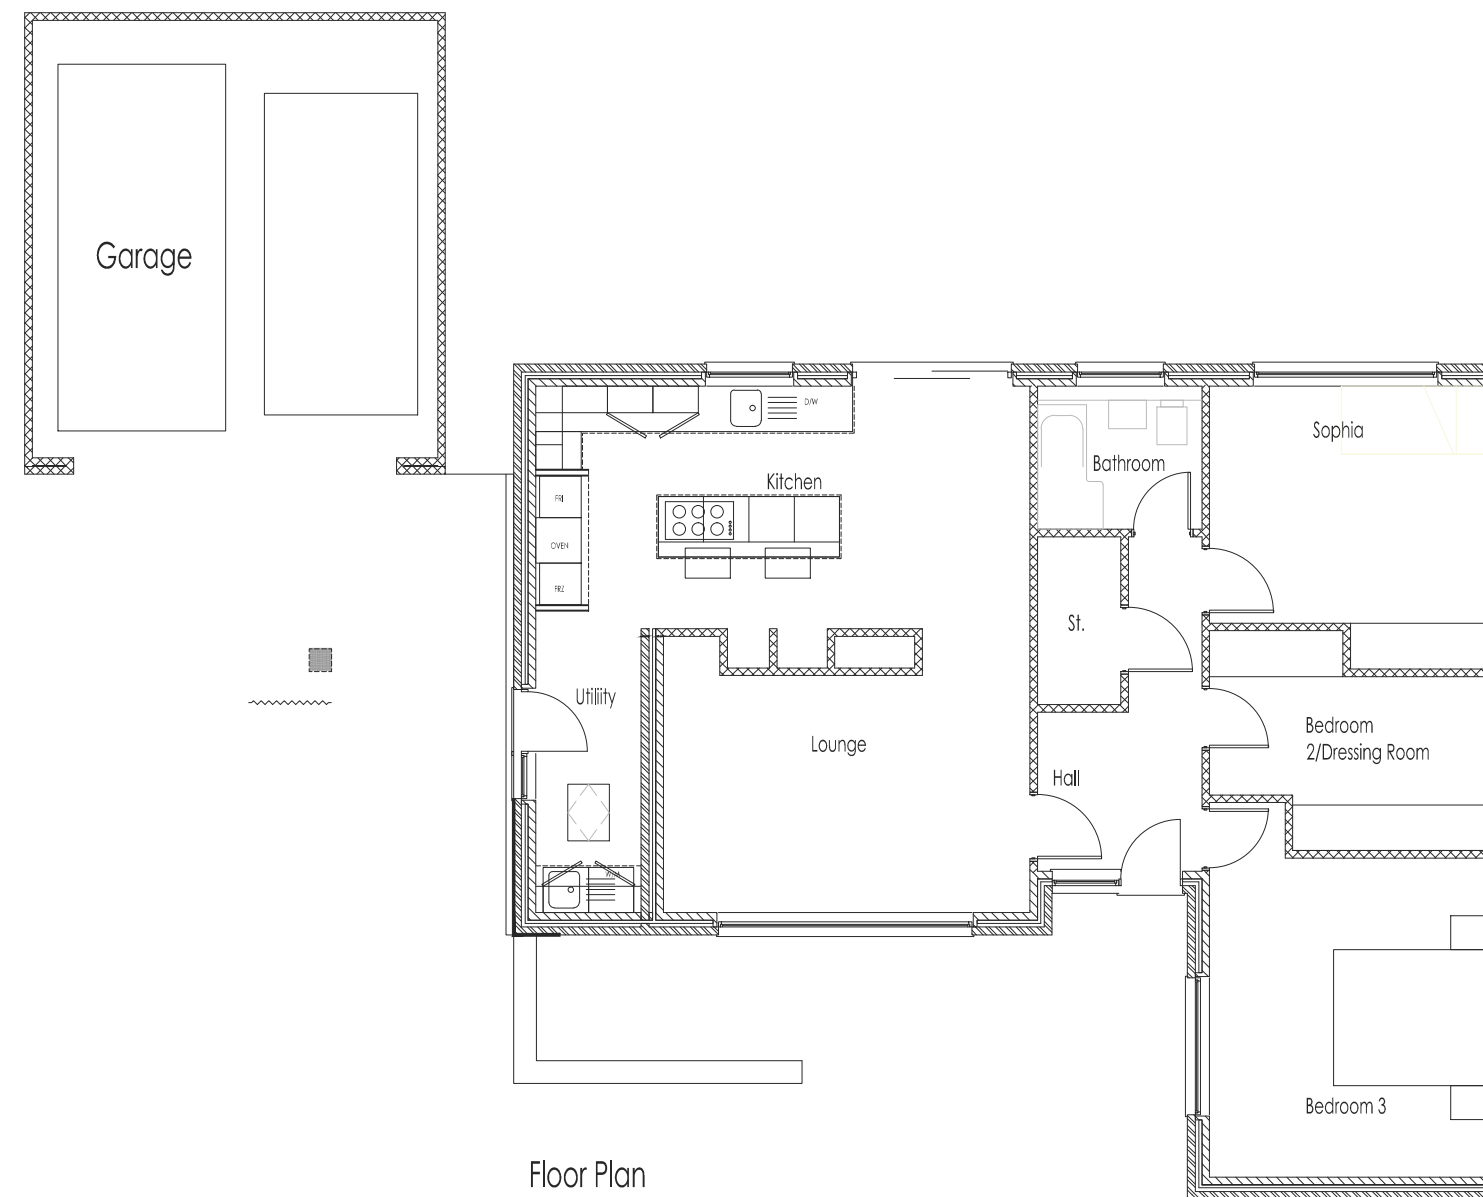

Side

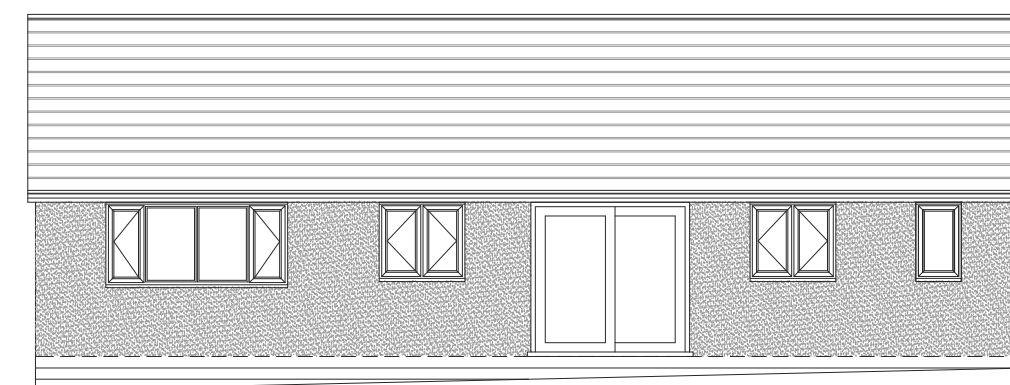

Rear



Side

REV A - BEDROOM 3 WINDOW MOVED

2A CROWLEES ROAD
MIRFIELD | WF14 9PR
MRS K BULMER
A2 | 1:100

PROPOSED PLANS AND
ELEVATIONS