


CONCRETE FIXING PADS TO OPEN STORAGE/SHED
MINING REBAR NOT REQUIRED

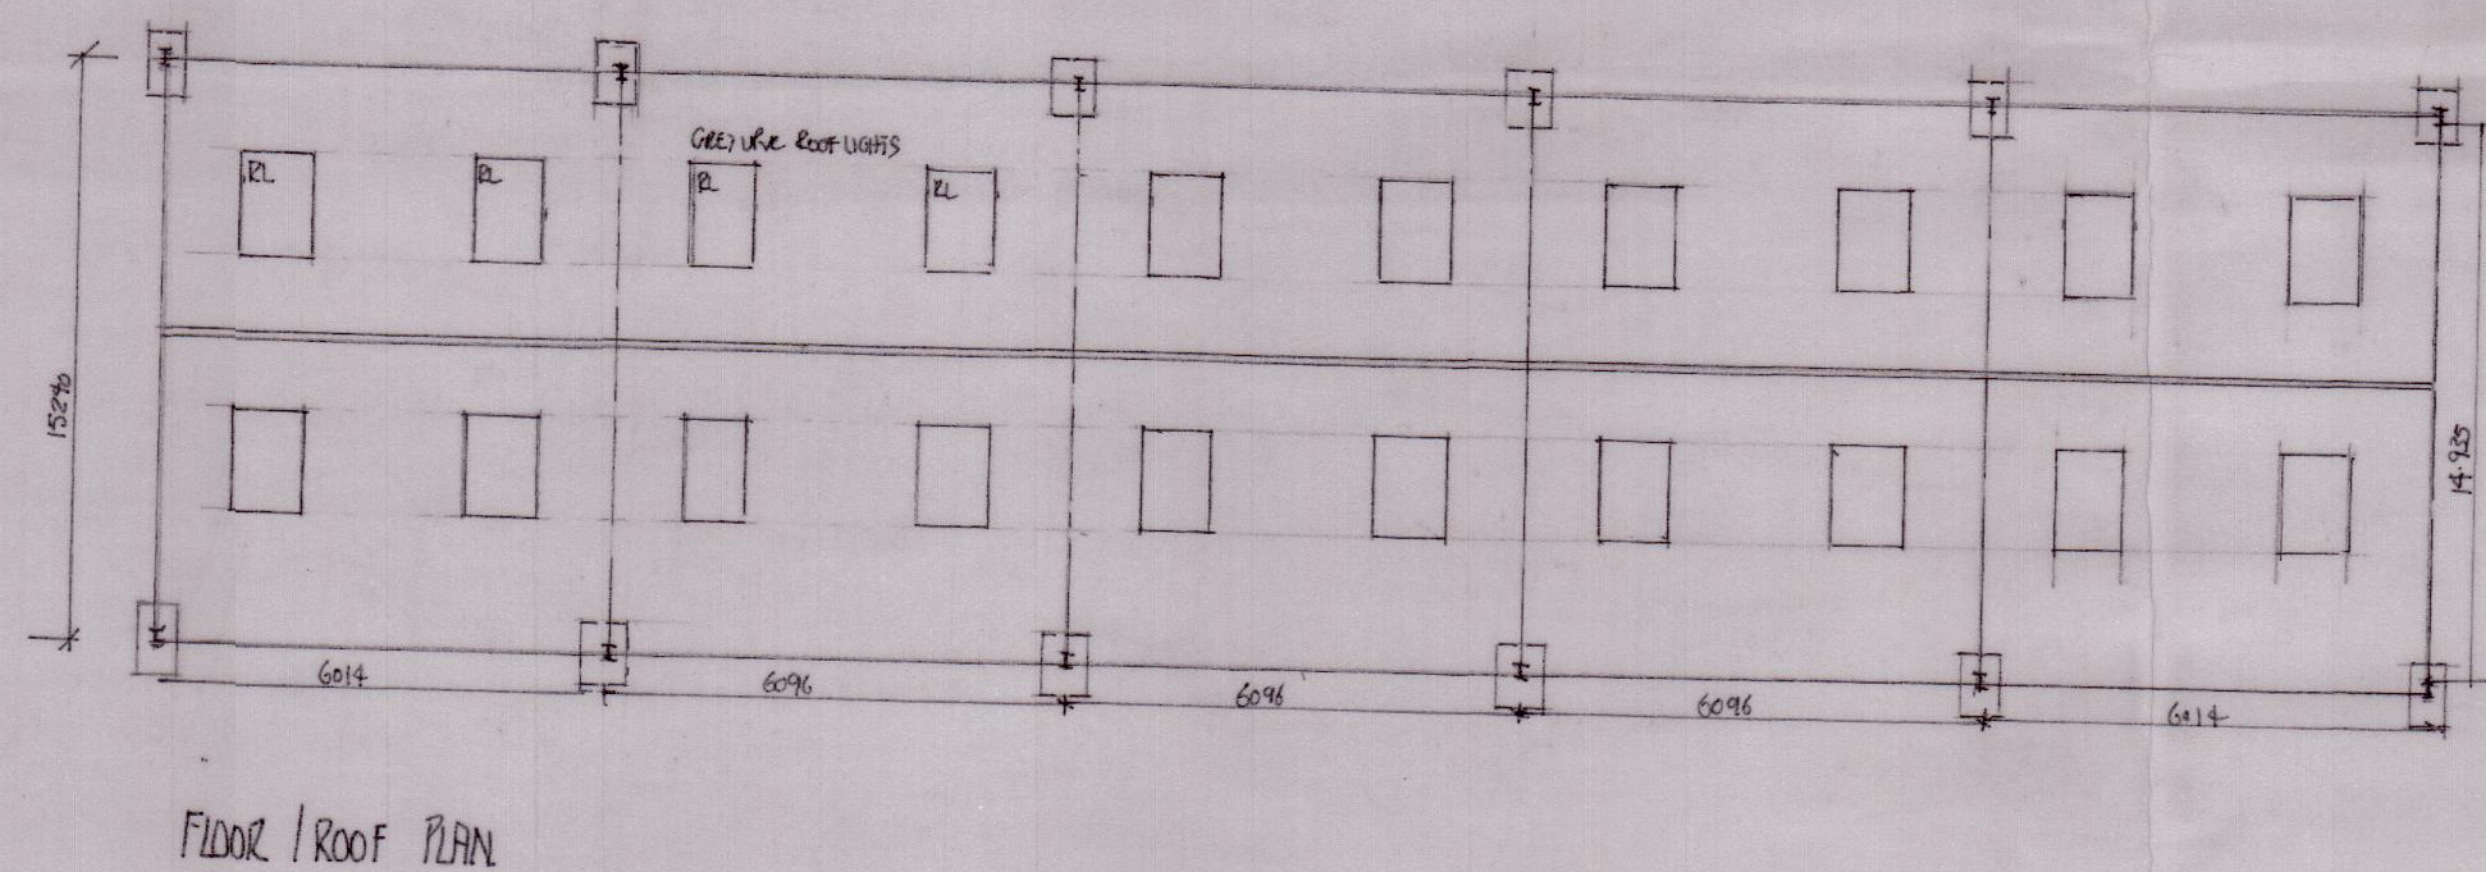

OPEN SILAGE BARN
HEALEY FARM HEALEY
LANE BREISTFIELD
NR DEWSBURY FOR
MR WORSLEY

SCALE 1:100 1:5

DATE 15/6/2017

17
31
2 17
5 10
3 27