


Only figured dimensions should be used.
Scaled dimensions should be checked with the Architect.
This drawing together with the design, is the property and copyright of the Architect and must not be reproduced without written permission

PLANNING

Revision:

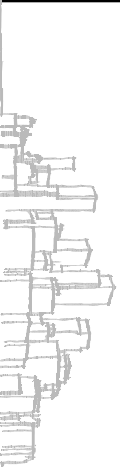

accumen
designers & architects

accumenarchitects.co.uk 01484 546000
Headrow House, Old Leeds Road, Huddersfield, HD1 1SG


Client:
MR D WIMPENNY &
MR J WIMPENNY

Job title:
PROPOSED RESIDENTIAL
DEVELOPMENT ON LAND ADJACENT
TO 18 DODLEE LANE, LONGWOOD,
HUDDERSFIELD

Drawing title:

LOCATION PLAN

Drawn:	NG	Date:	SEP 2016
Checked:	JC	Scale:	1:1250 @ A3
Drawing number:	2449 - LOC 2		

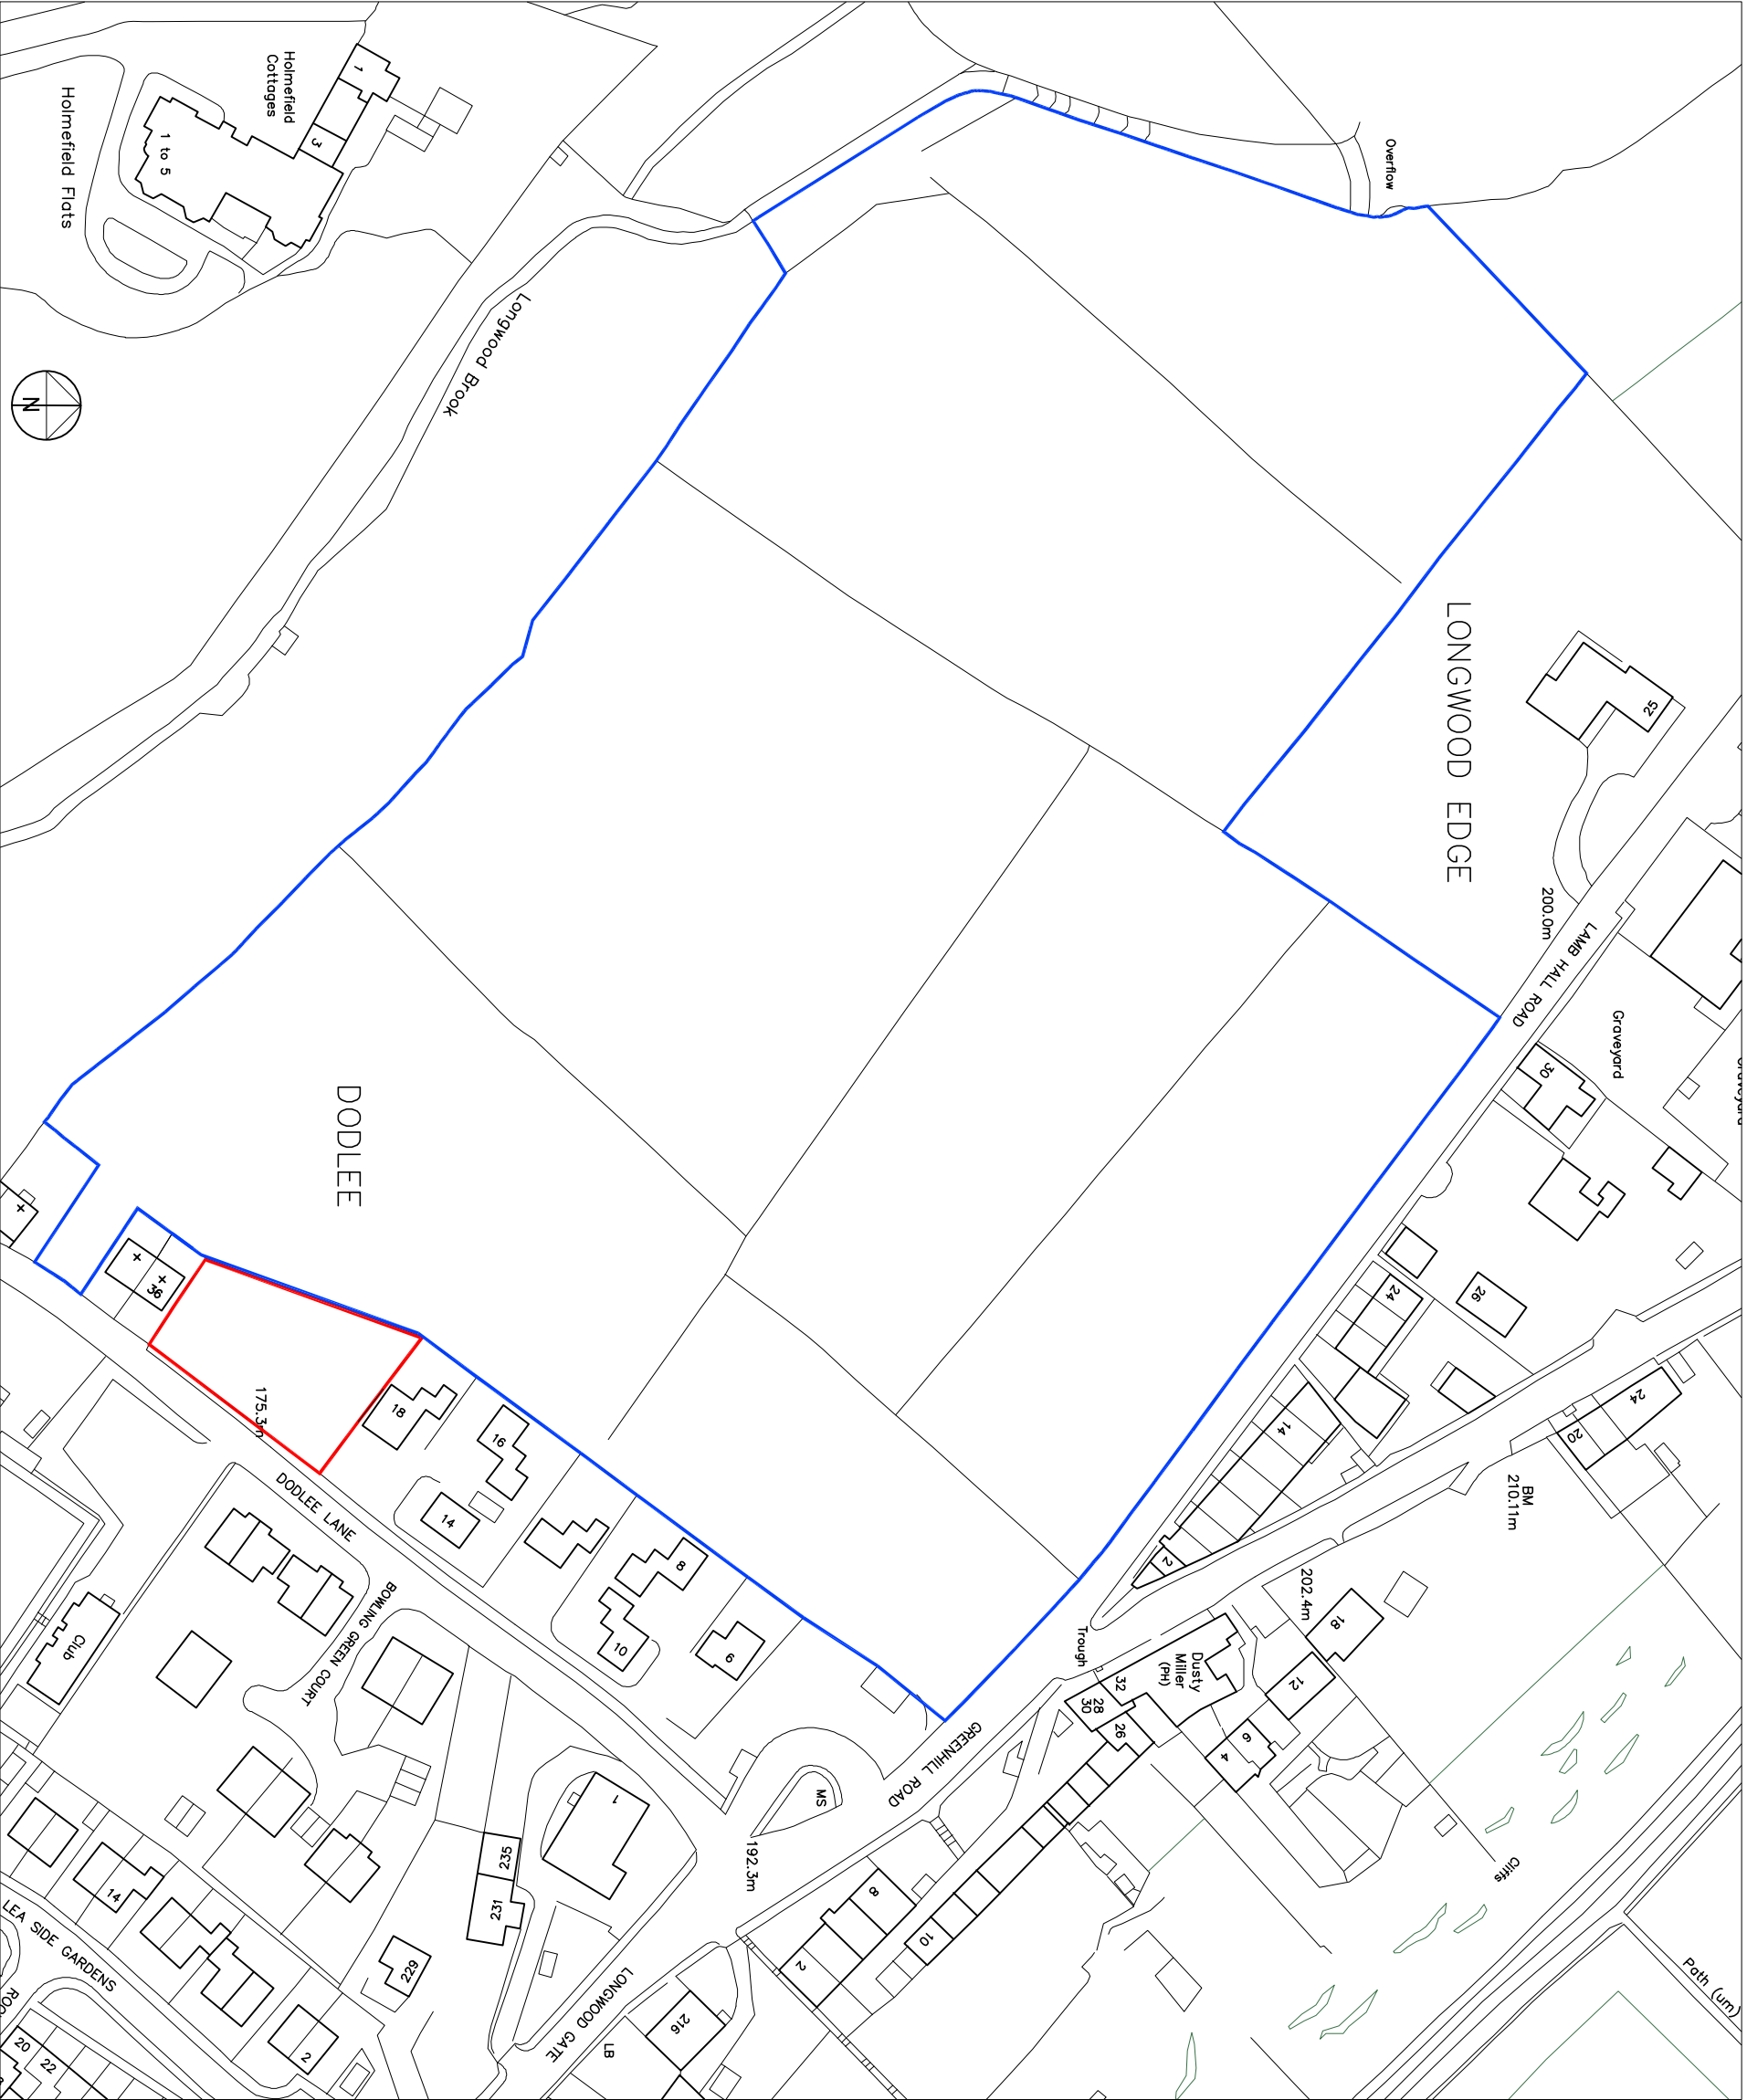

LOCATION PLAN
SCALE 1:1250