
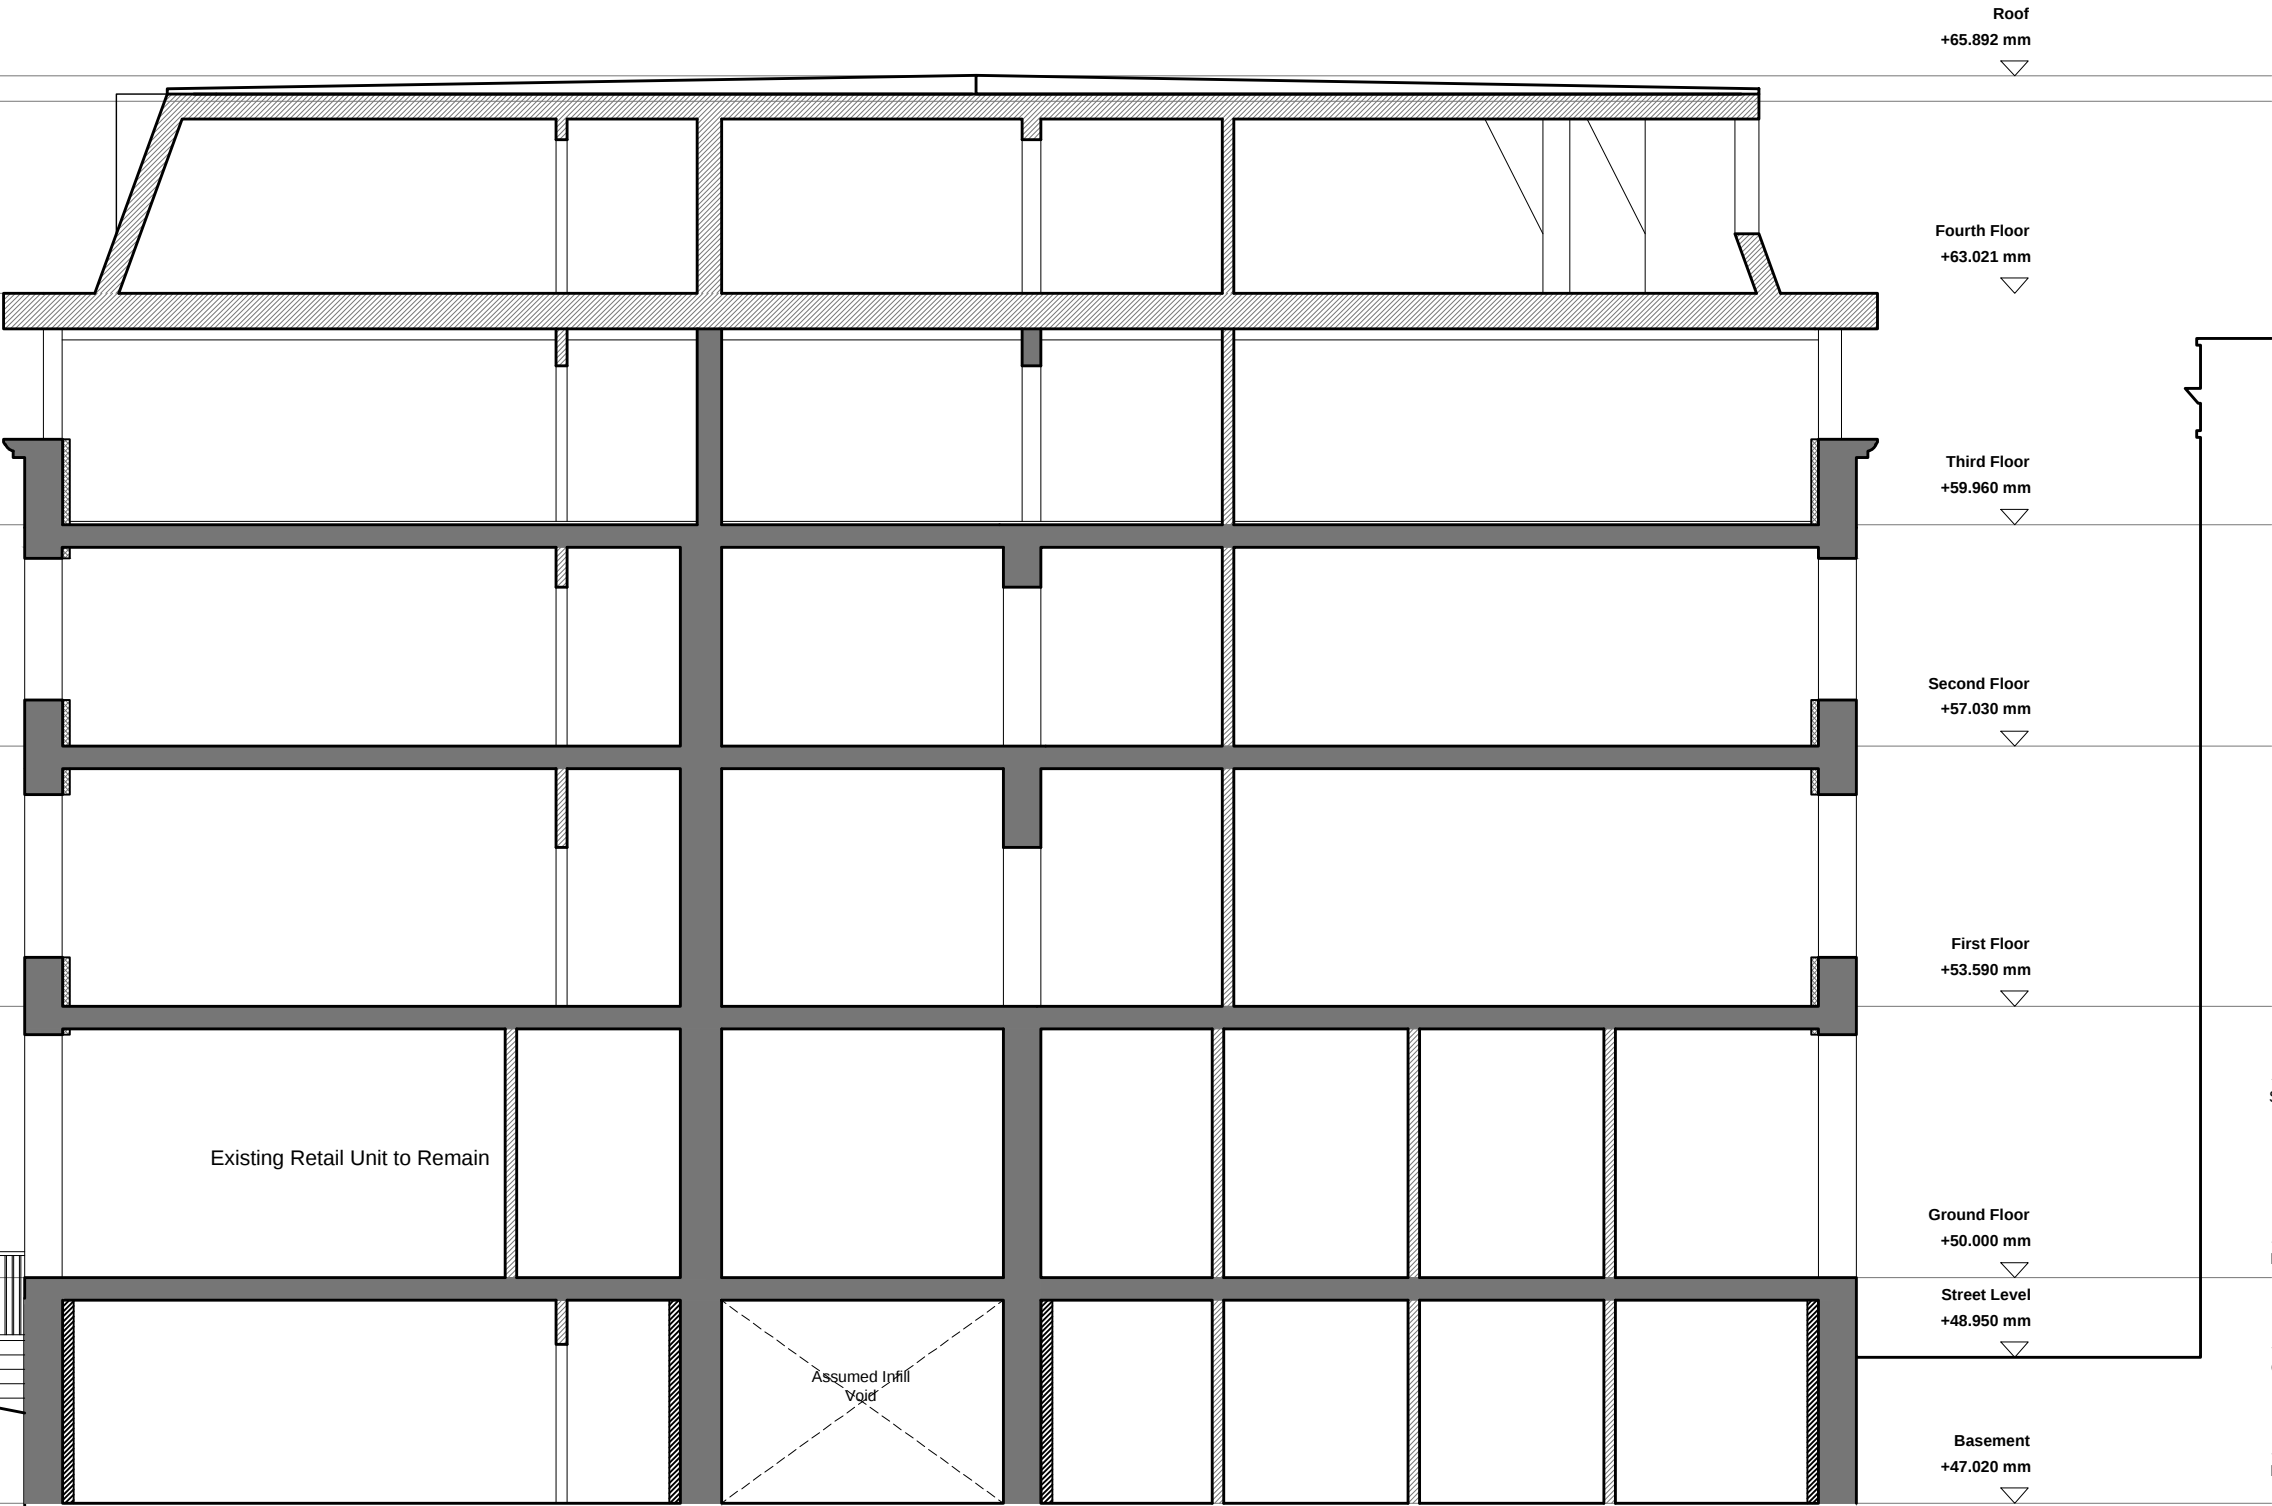


This drawing & Design is the Copyright of 1618 Architects and may not be reproduced in any way without prior written consent.

Any discrepancies on this drawing or between drawings are to be reported to this office.

Unless specifically specified these drawings are not to be used for construction purposes or placing of any orders.

Do not scale from this drawing.

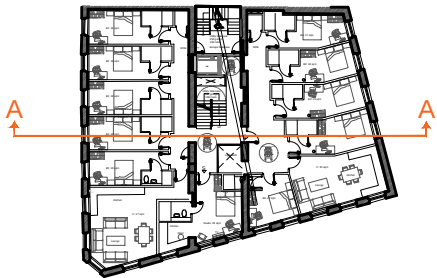

Status:

- ☐ Feasibility
- ☒ Planning Approval
- ☐ Building Regulations
- ☐ Tender
- ☐ Construction

Project: Dundas Street
Huddersfield

Client: SKA

Drawing Title: Proposed
Section A-A

Project No.	Drwg No.	Rev No.	Scale.	Date.
445	P-22		1:100@A3	Jun 2017



Studio M, 3rd Floor, 100 Greenfield Rd
Whitechapel, London, E1 1EJ
Web: www.1618architects.com Tel: 0207 377 9200

Dundas Street

Proposed

Threadneedle Street

Cheshire
London