

Makin Farm

Brow Lane

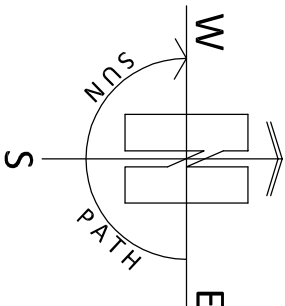
Holmfirth

HD9 2RJ

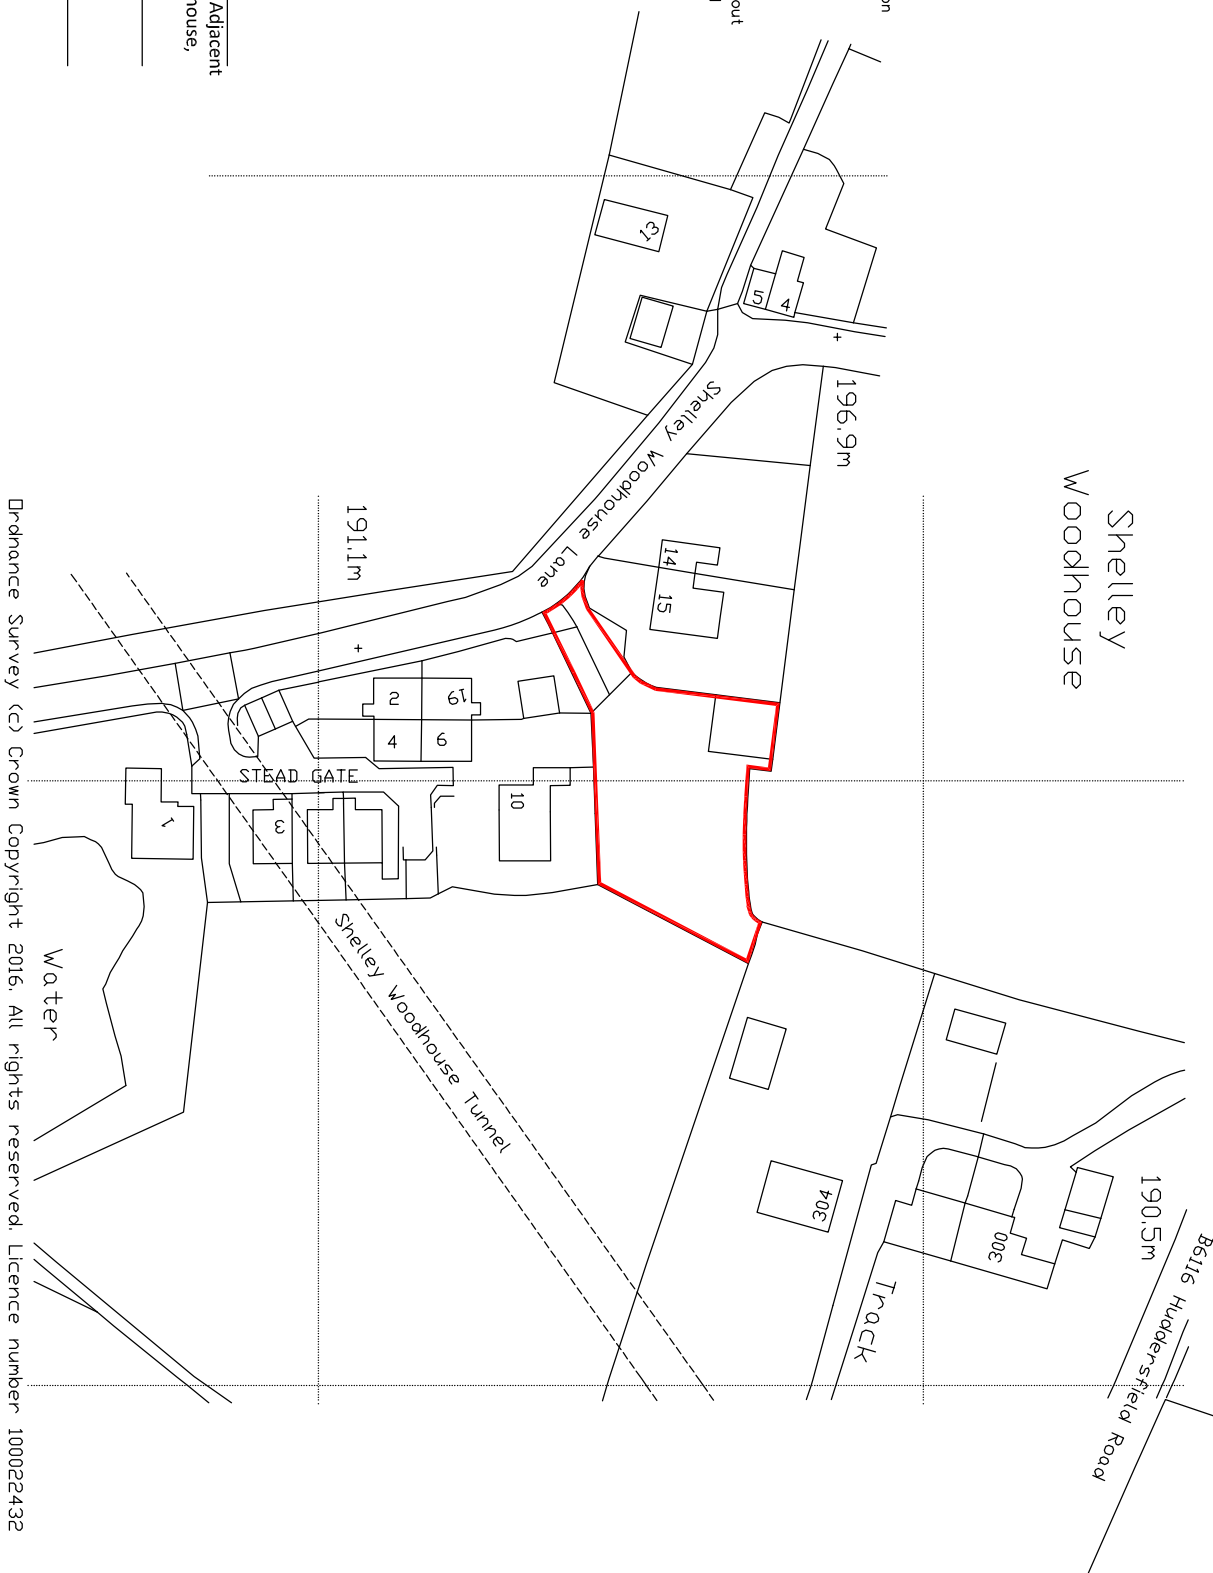
07946872499

paul@paulmatthewsarchitectural.co.uk

www.paulmatthewsarchitectural.co.uk

Company Registration Number: 09898149 – Company
Registered in England and WalesDo not scale from drawing, use figured
dimensions only.All dimensions must be checked and verified on
site prior to commencement
of works and architect to be notified of any
discrepancies.The copyright for these drawings remains the
property of Paul Matthews Architectural Ltd.
They must not be reproduced in any way without
prior written consent from the originator (Paul
Matthews Architectural Ltd).

1:1250

Shelley
Woodhouse

Drainance Survey (c) Crown Copyright 2016. All rights reserved. Licence number 100022432

Project

Erection of Detached 'Infill' Dwelling on Land Adjacent
to 15 Shelley Woodhouse Lane Shelley Woodhouse,
Huddersfield, HD8 8NB

Client

Mr & Mrs Woodhead

Drawing Title/Issue

Location Plan

scale date sheet size dwg. no.

1:1250 05/17 A4 16/404/01