




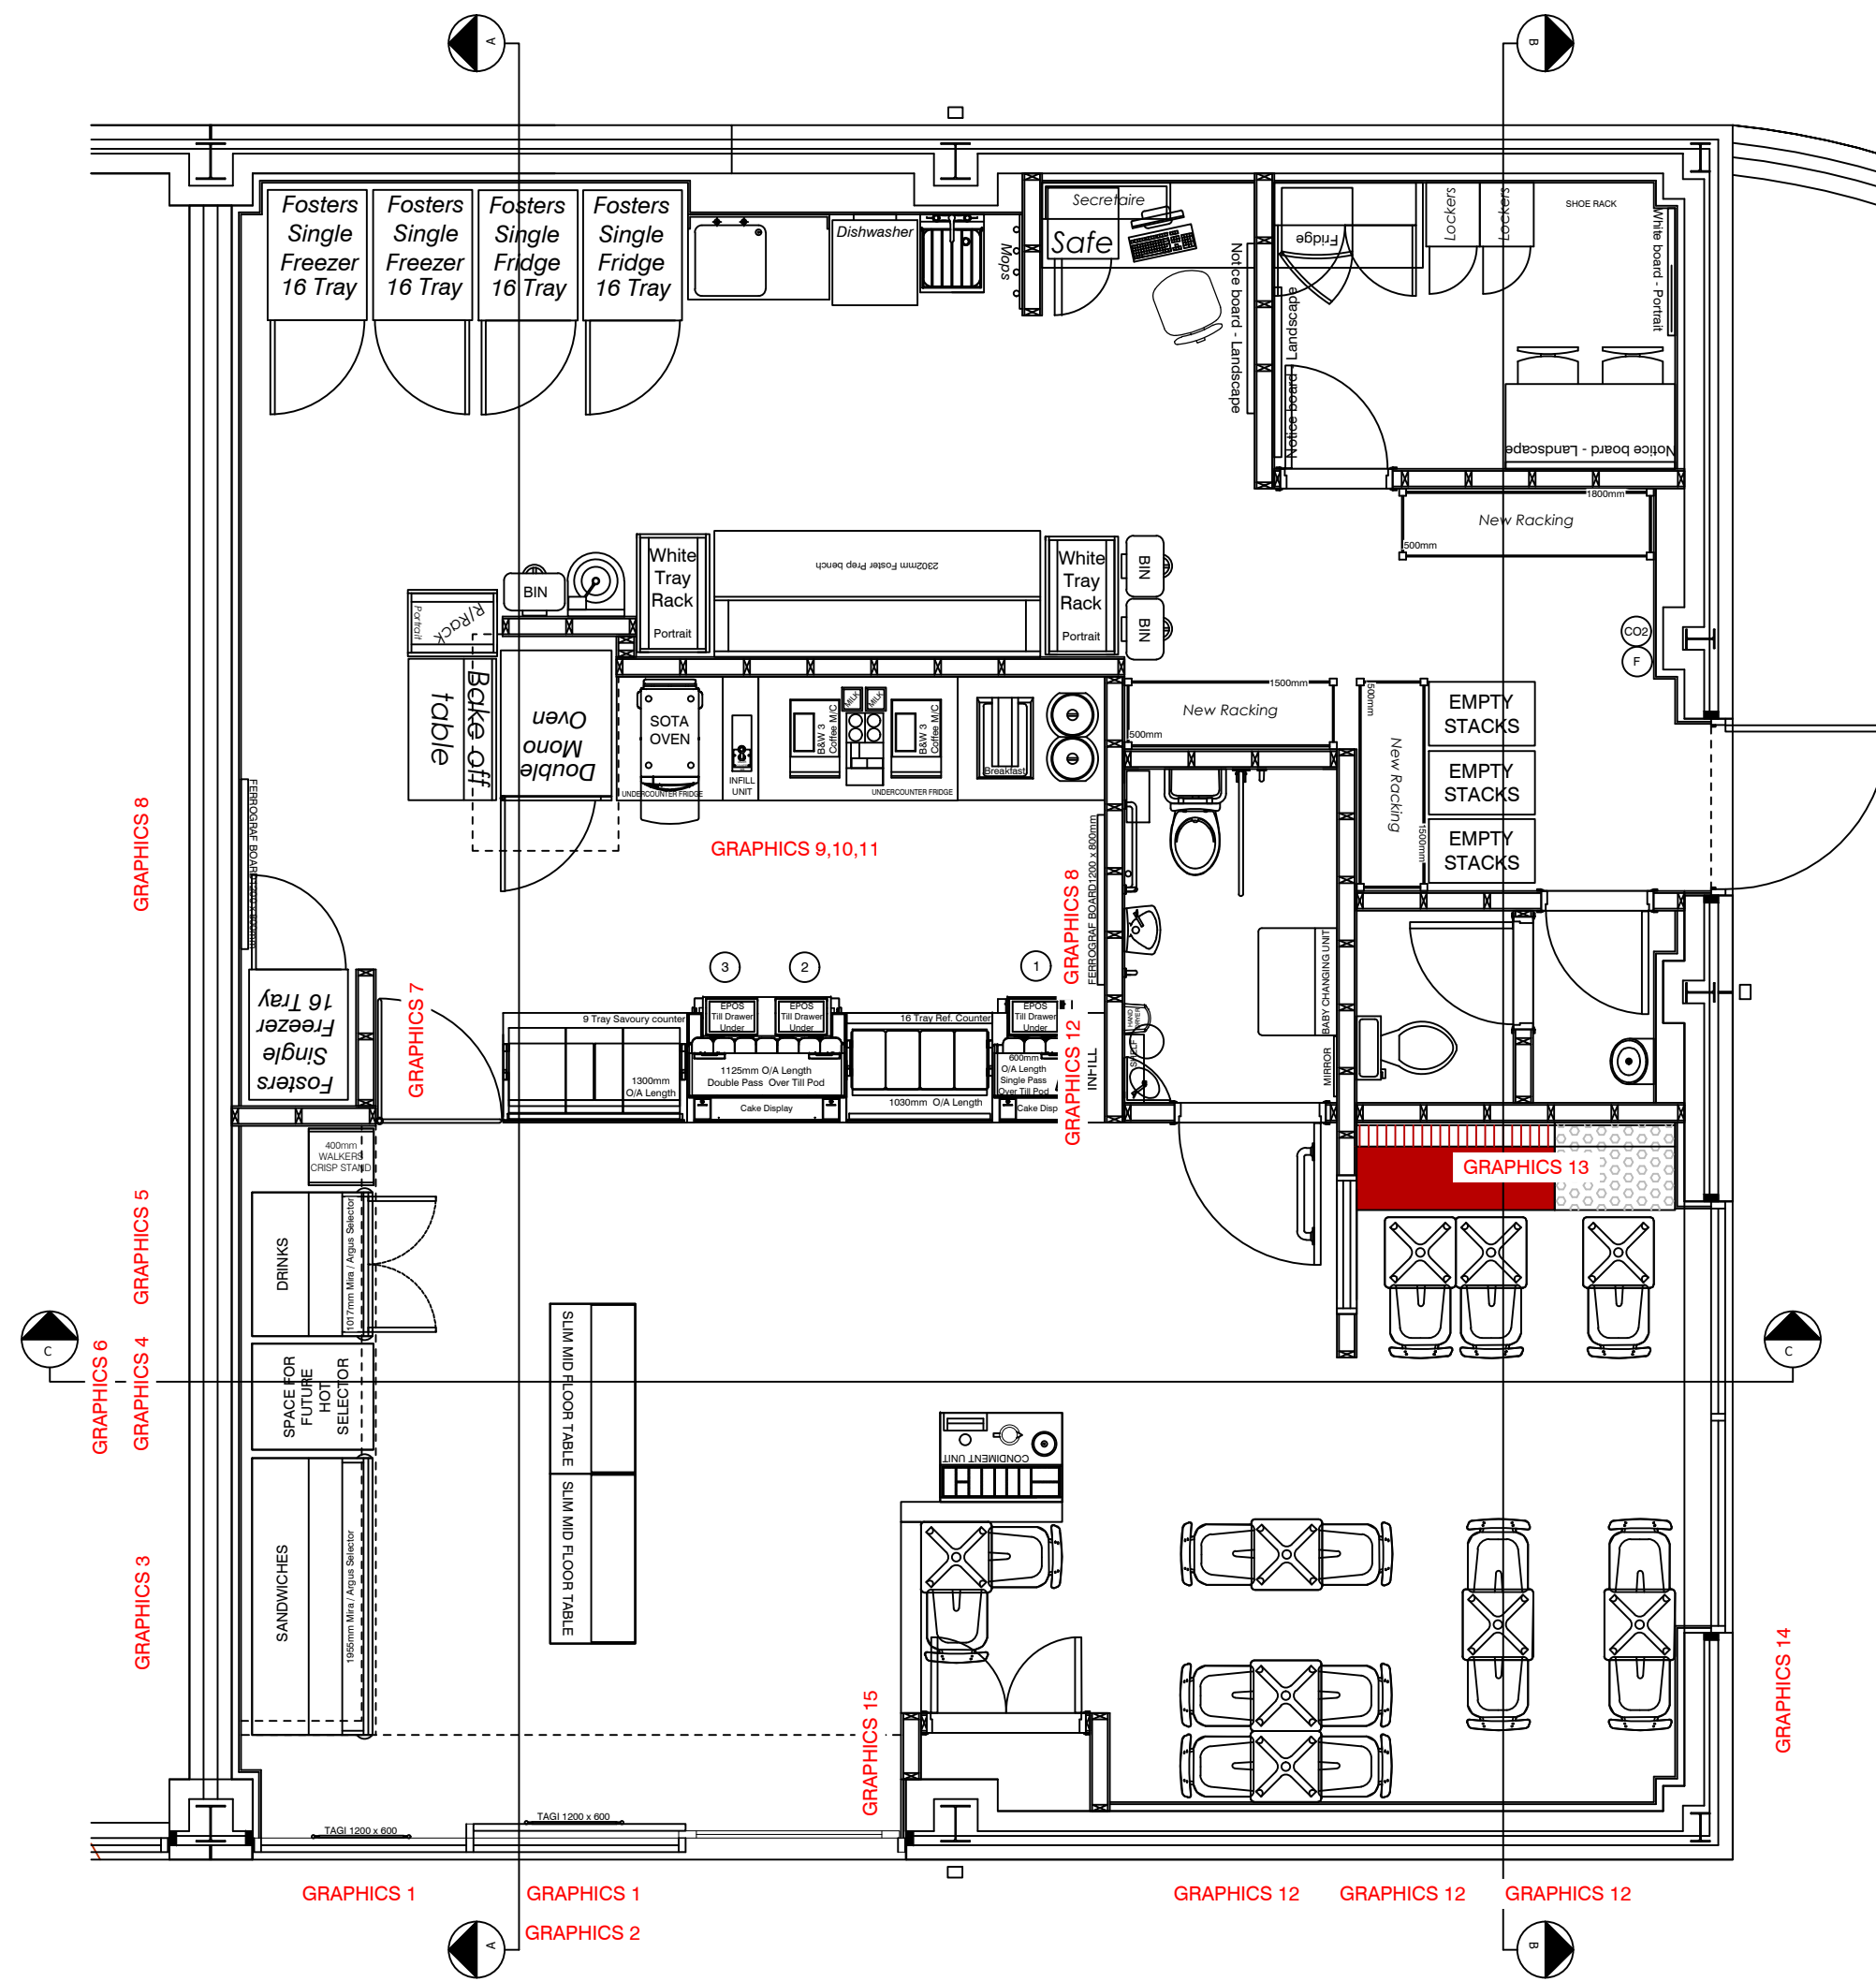


REFERENCE PLAN 1:50

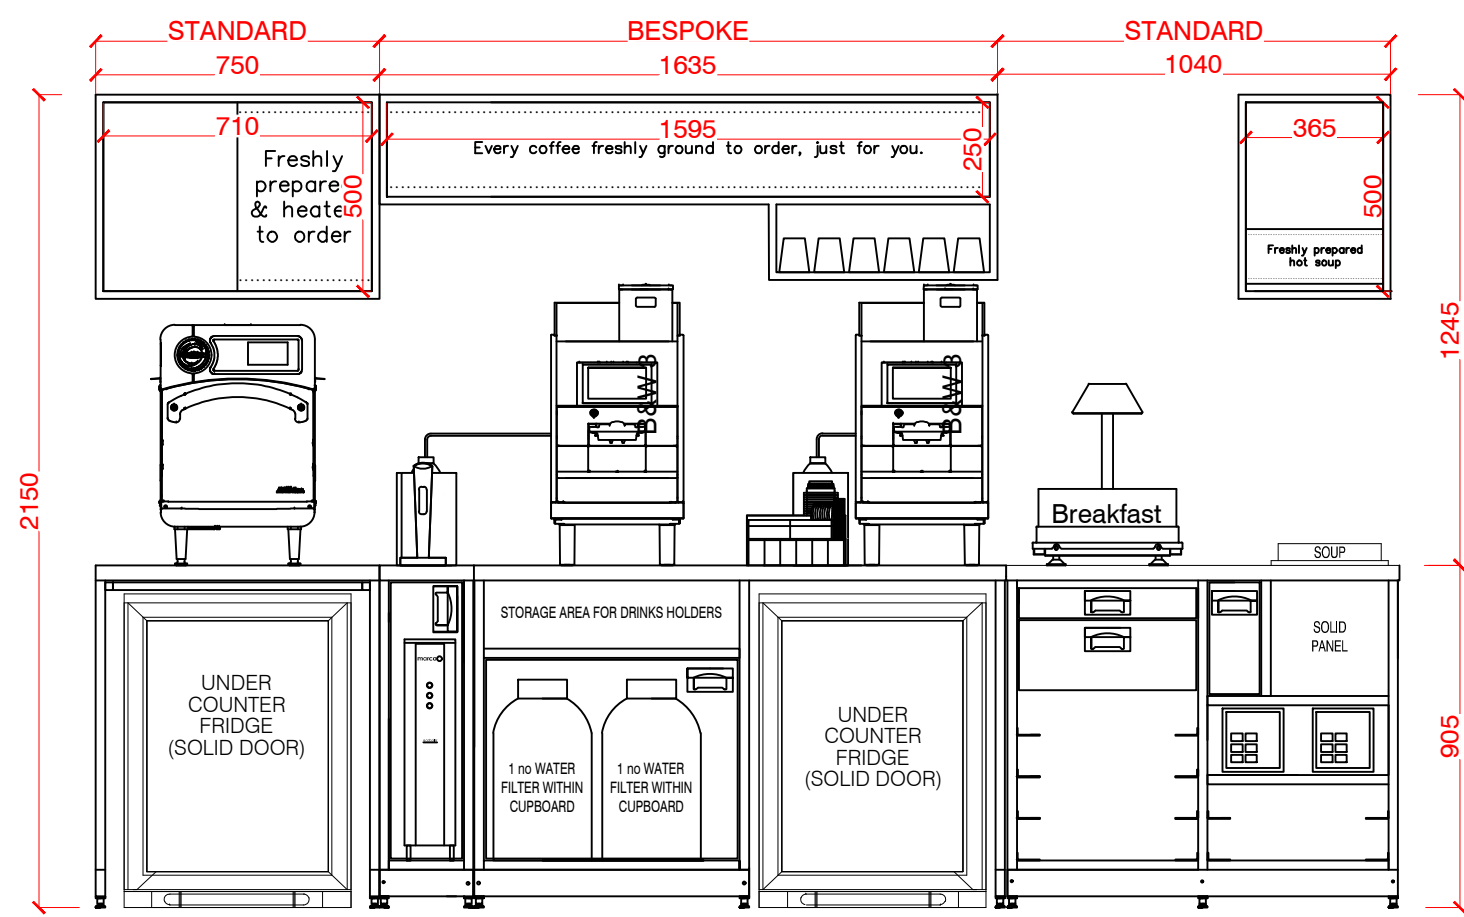


PROPOSED BACKBAR ELEVATION 1:20

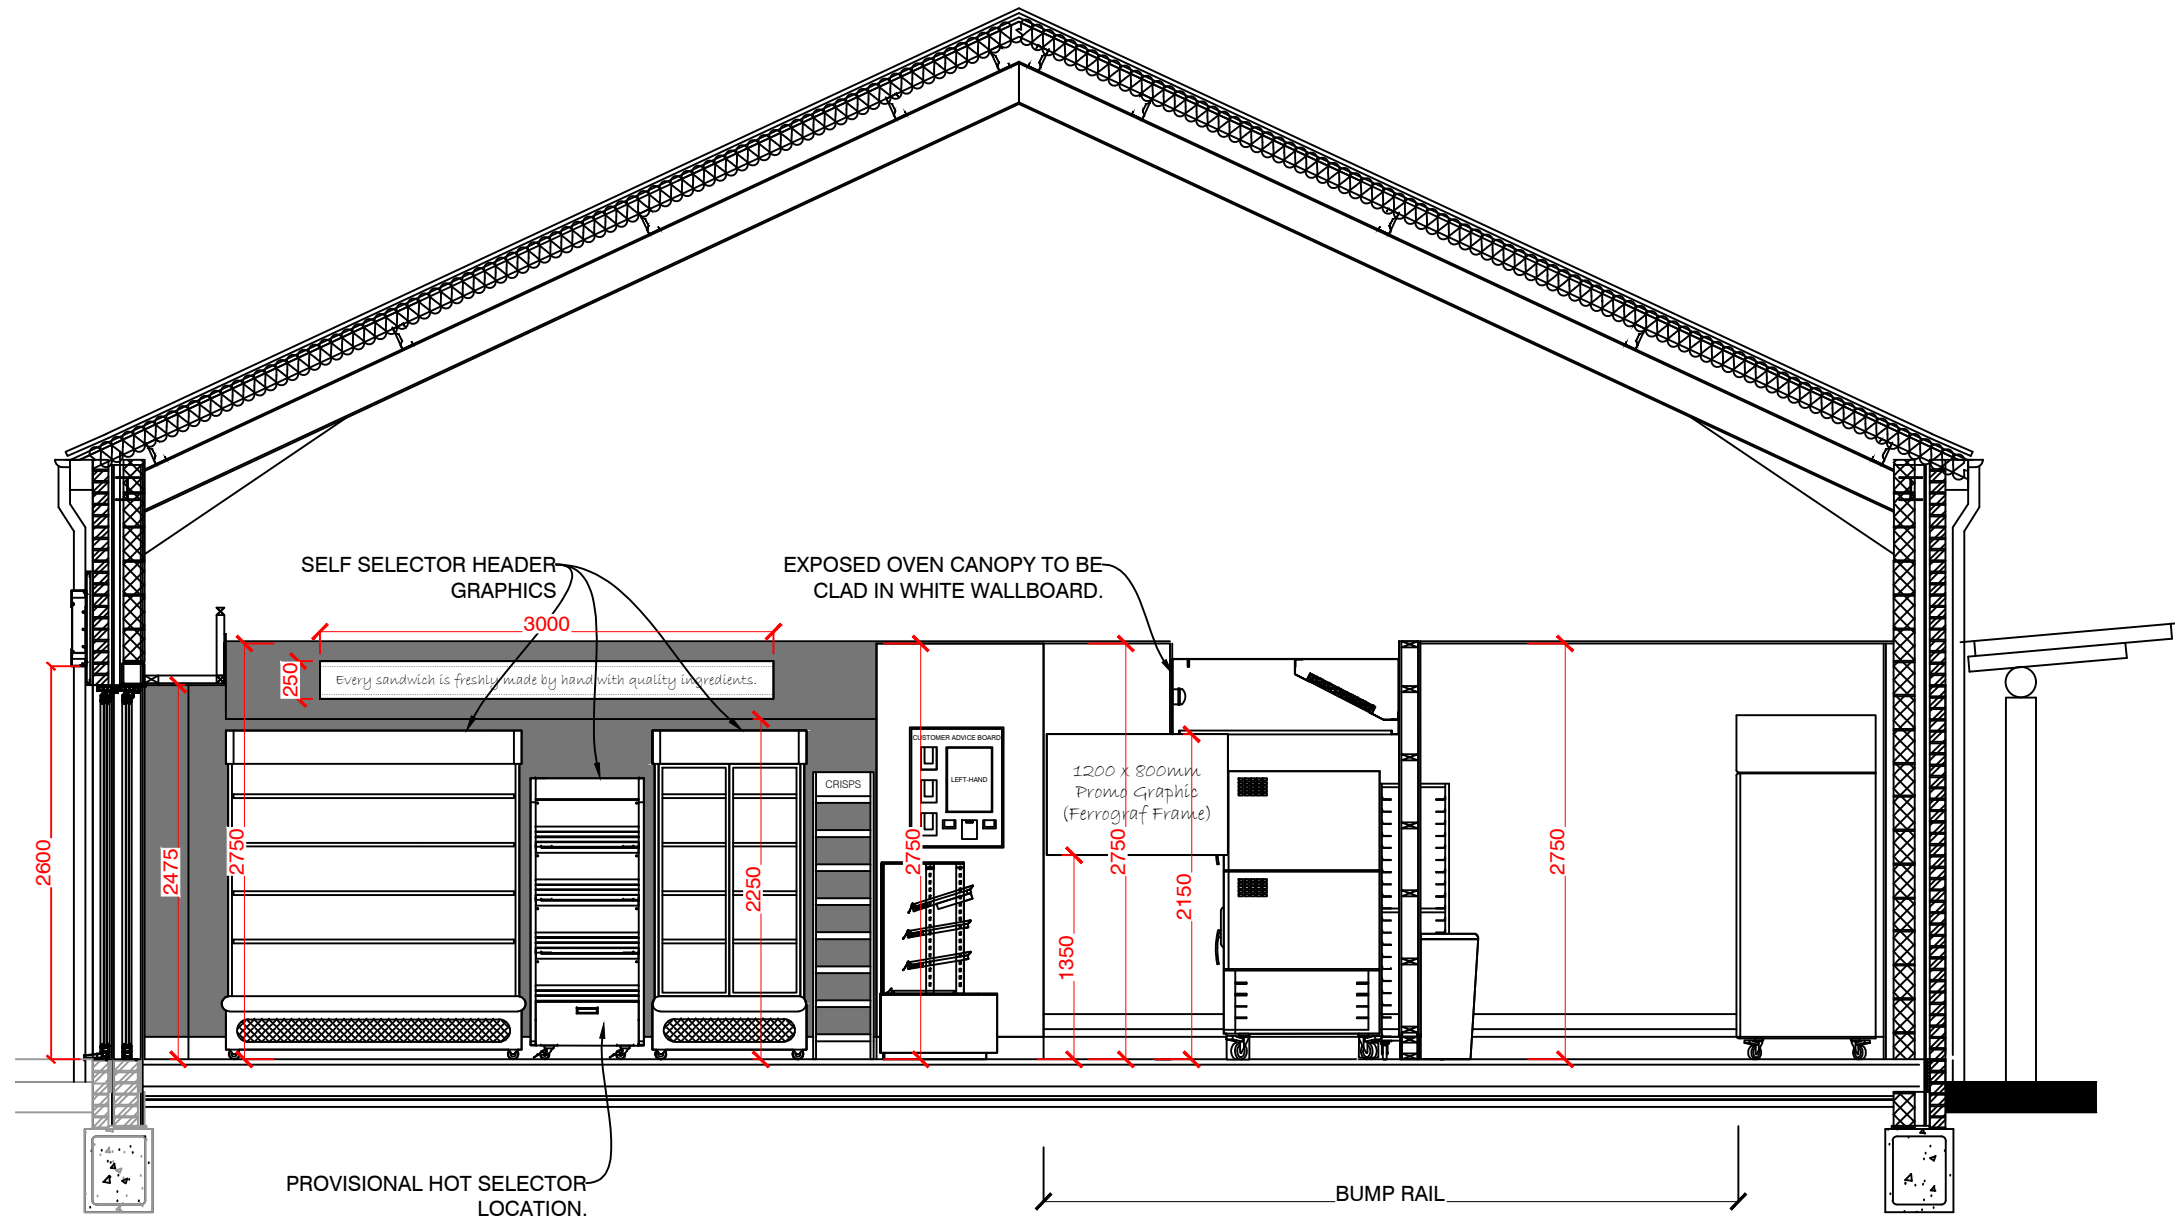

PROPOSED SECTION A - A 1:50

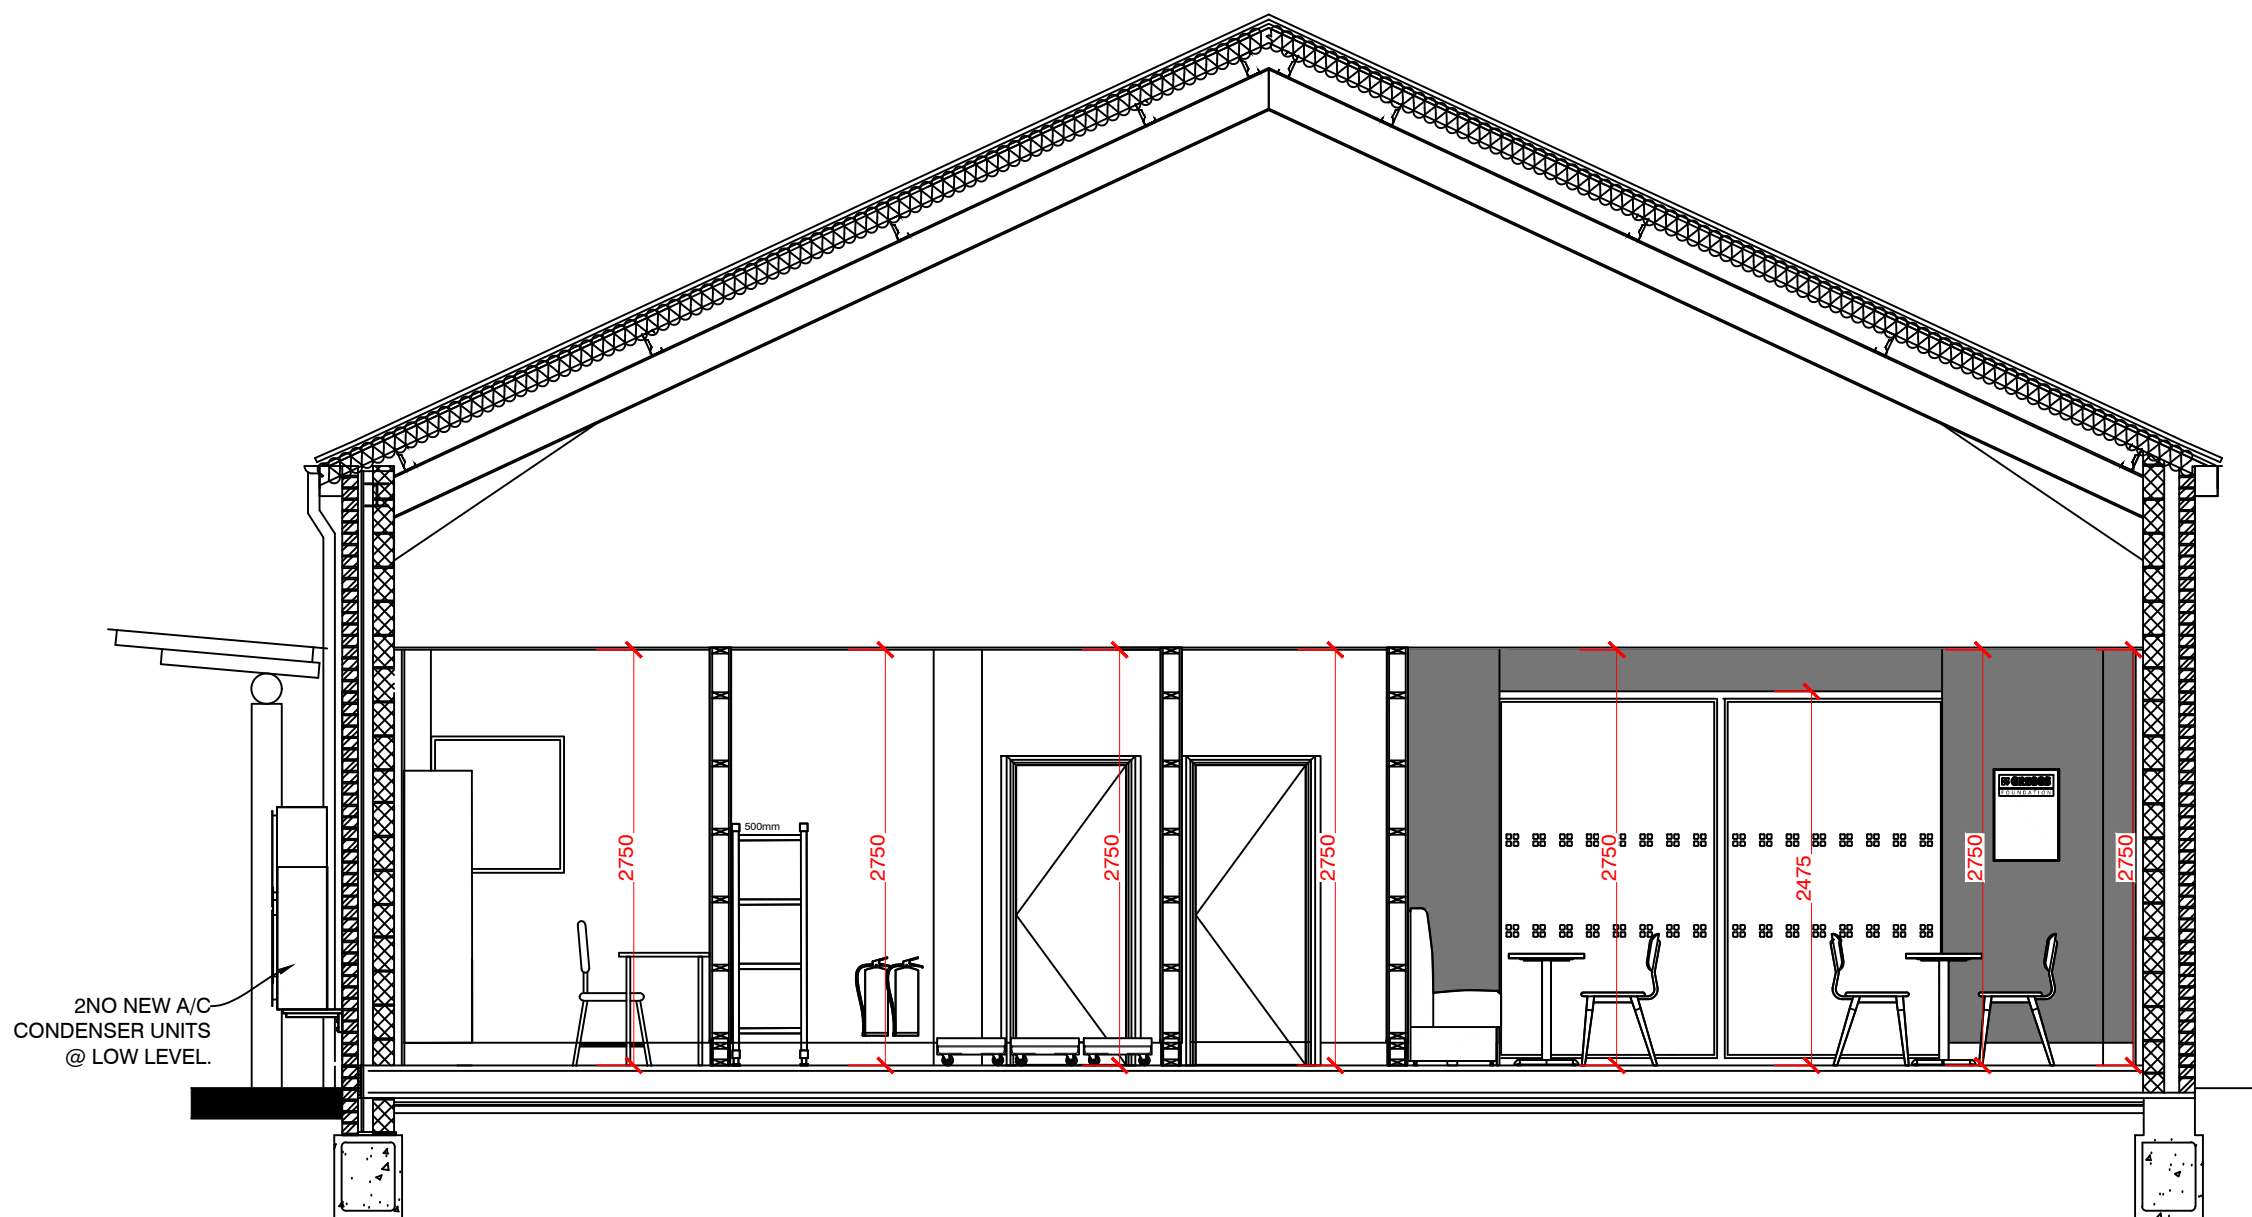


PROPOSED SECTION B - B 1:50

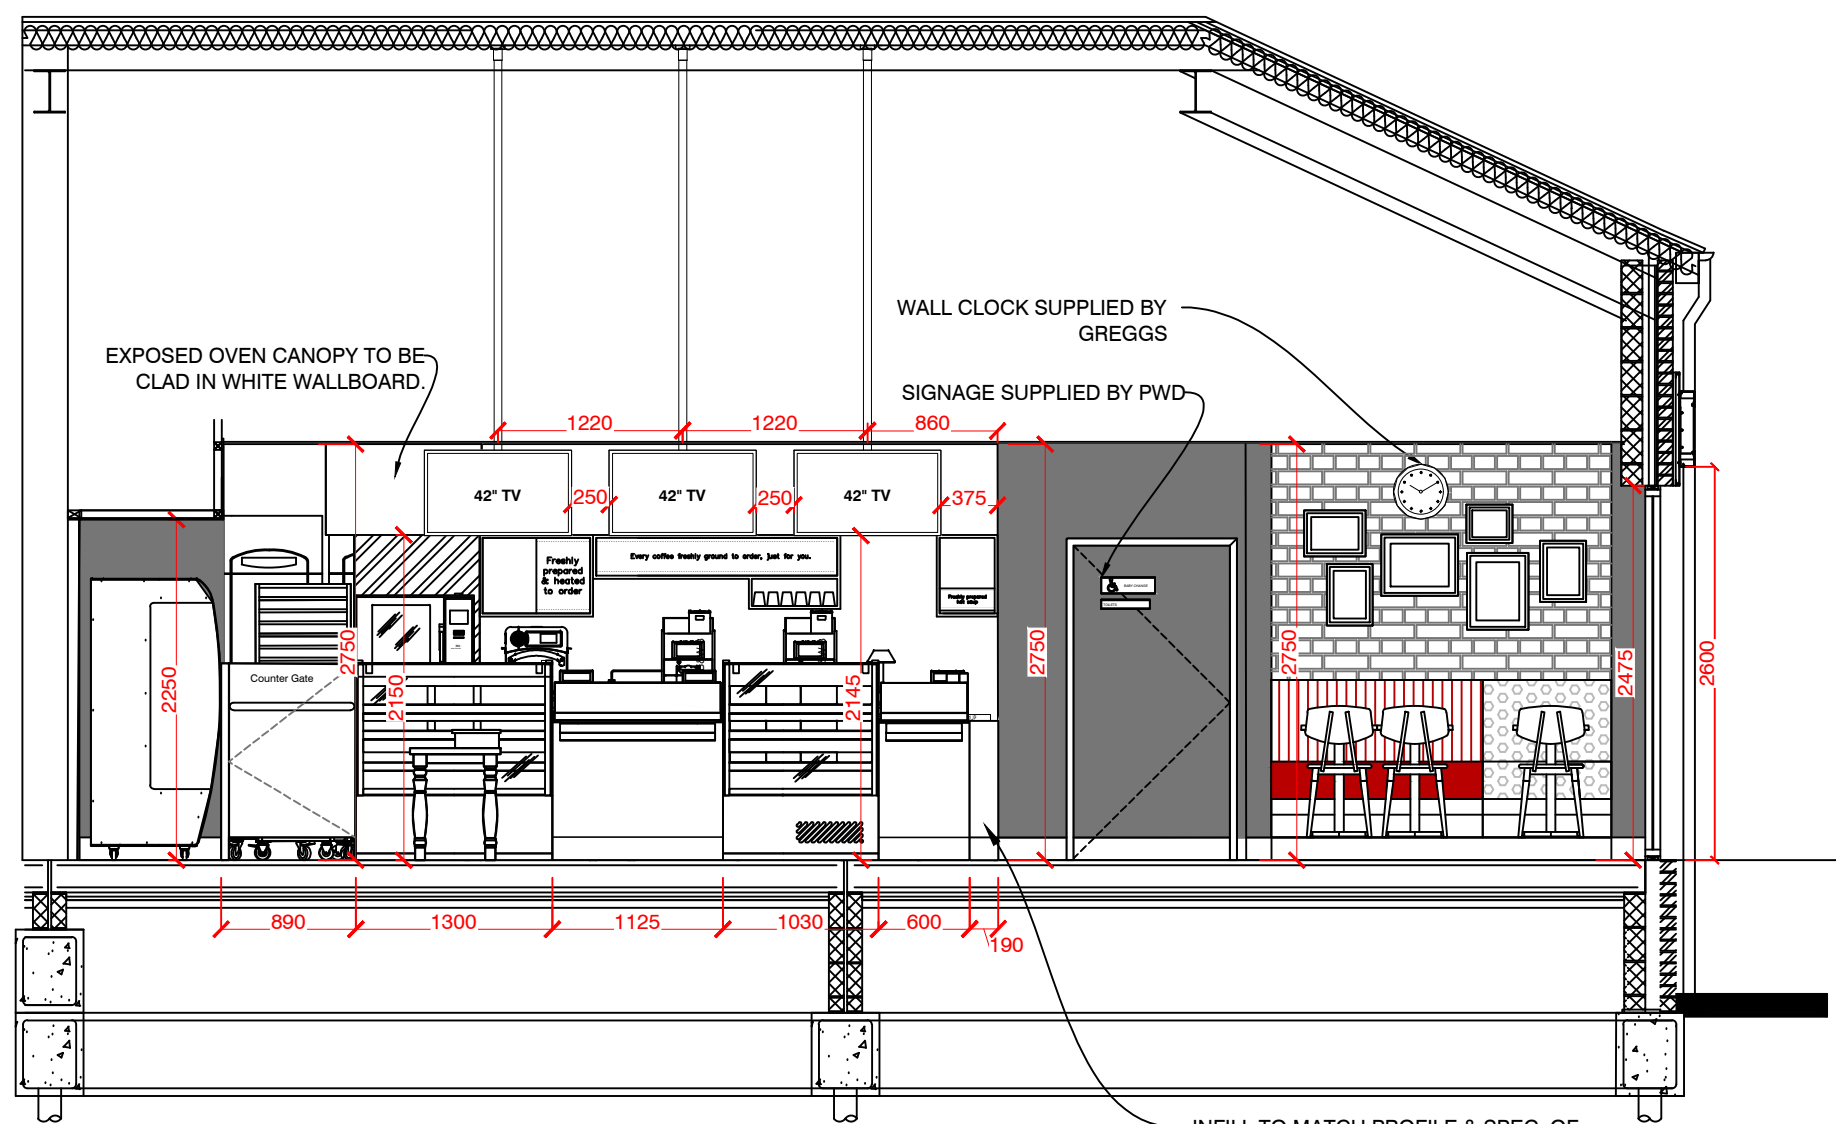

PROPOSED SECTION C - C 1:50

GRAPHIC NUMBER	GRAPHIC DESCRIPTION	WIDTH MM	HEIGHT MM	SUPPLIED BY	FITTED BY
GRAPHIC 1	TAGI POS WINDOW GRAPHIC (x2)	800	1200	KEP	SHOPFITTER
GRAPHIC 2	DDA SIGNAGE STATUTORY SIGN	STANDARD	STANDARD	RETAIL SUPPORT	SHOPFITTER
GRAPHIC 3	SELF SELECTOR HEAD GRAPHIC	1855	200	RETAIL SUPPORT	SHOPFITTER
GRAPHIC 4	HOT SELECTOR HEAD GRAPHIC	900	140	RETAIL SUPPORT	SHOPFITTER
GRAPHIC 5	SELF SELECTOR HEAD GRAPHIC	1255	200	RETAIL SUPPORT	SHOPFITTER
GRAPHIC 6	EVERY SANDWICH FRESHLY MADE WITH QUALITY INGREDIENTS	3000	250	KEP	SHOPFITTER
GRAPHIC 7	CUSTOMER ADVICE BOARD LEFT-HAND	620	794	GREGGS	SHOPFITTER
GRAPHIC 8	FERROGRAF PROMOTIONAL BOARD (LANDSCAPE) (x2)	1200	800	KEP	SHOPFITTER
GRAPHIC 9	OAK UNIT - FERROGRAF HOT SANDWICH GRAPHIC	710	500	KEP	SHOPFITTER
GRAPHIC 10	OAK UNIT - FERROGRAF COFFEE GRAPHIC	BESPOKE 1595	250	KEP	SHOPFITTER
GRAPHIC 11	OAK UNIT - FERROGRAF SOUP GRAPHIC	365	500	KEP	SHOPFITTER
GRAPHIC 12	FERROGRAF INSPIRE TO BUY GRAPHIC (x3)	420	594	KEP	SHOPFITTER
GRAPHIC 13	LOCALISED PHOTO BUNDLE (x6)	TBC	TBC	PWD	SHOPFITTER
GRAPHIC 14	FOUNDATION CHARITY POSTER - 50mm BLACK FRAME	420	594	KEP	SHOPFITTER
GRAPHIC 15	LOCALISED PHOTO (x1)	TBC	TBC	PWD	SHOPFITTER

N.B. ALL GRAPHICS TO BE ORDERED BY GREGGS PROJECT MANAGER. NOVOGRAF GRAPHICS TO BE OVERSIZED BY 100MM TO ALLOW FOR SITE TRIMMING.

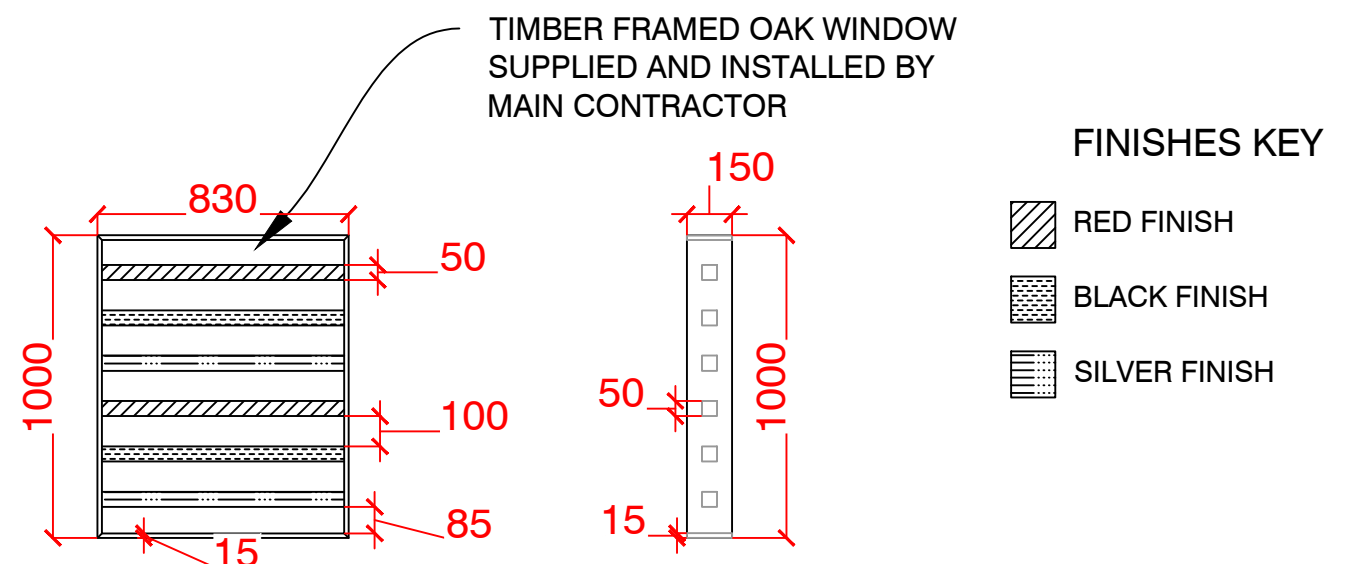

BOOTH TIMBER WINDOW DETAIL (1:25)

B			
A			
REV	DESCRIPTION	DATE	NAME
GREGGS Plc (PENNNES) 31 GREENSIDE STREET OPENSRAW MANCHESTER M11 2HW Tel: (0161) 274 2760			
Shop S Number & Name S4904 LIVERSEDE, HUDDERSFIELD ROAD			
Title PROPOSED SECTIONS			
Site Address FOUNTAIN COURT, A62 HUDDERSFIELD ROAD, ROBERTTOWN, WF15 7QQ			
Gross Building Area 118.8 Sq m		Gross Sales Area 52 Sq m	
Drawing No. RPN/S4904/05			Rev.
Date 13.04.17		Scale 1:50 @ A1	
Drawn by HH		Scale Bar	
Issued 26.04.17			

DO NOT RESCALE THIS DRAWING