


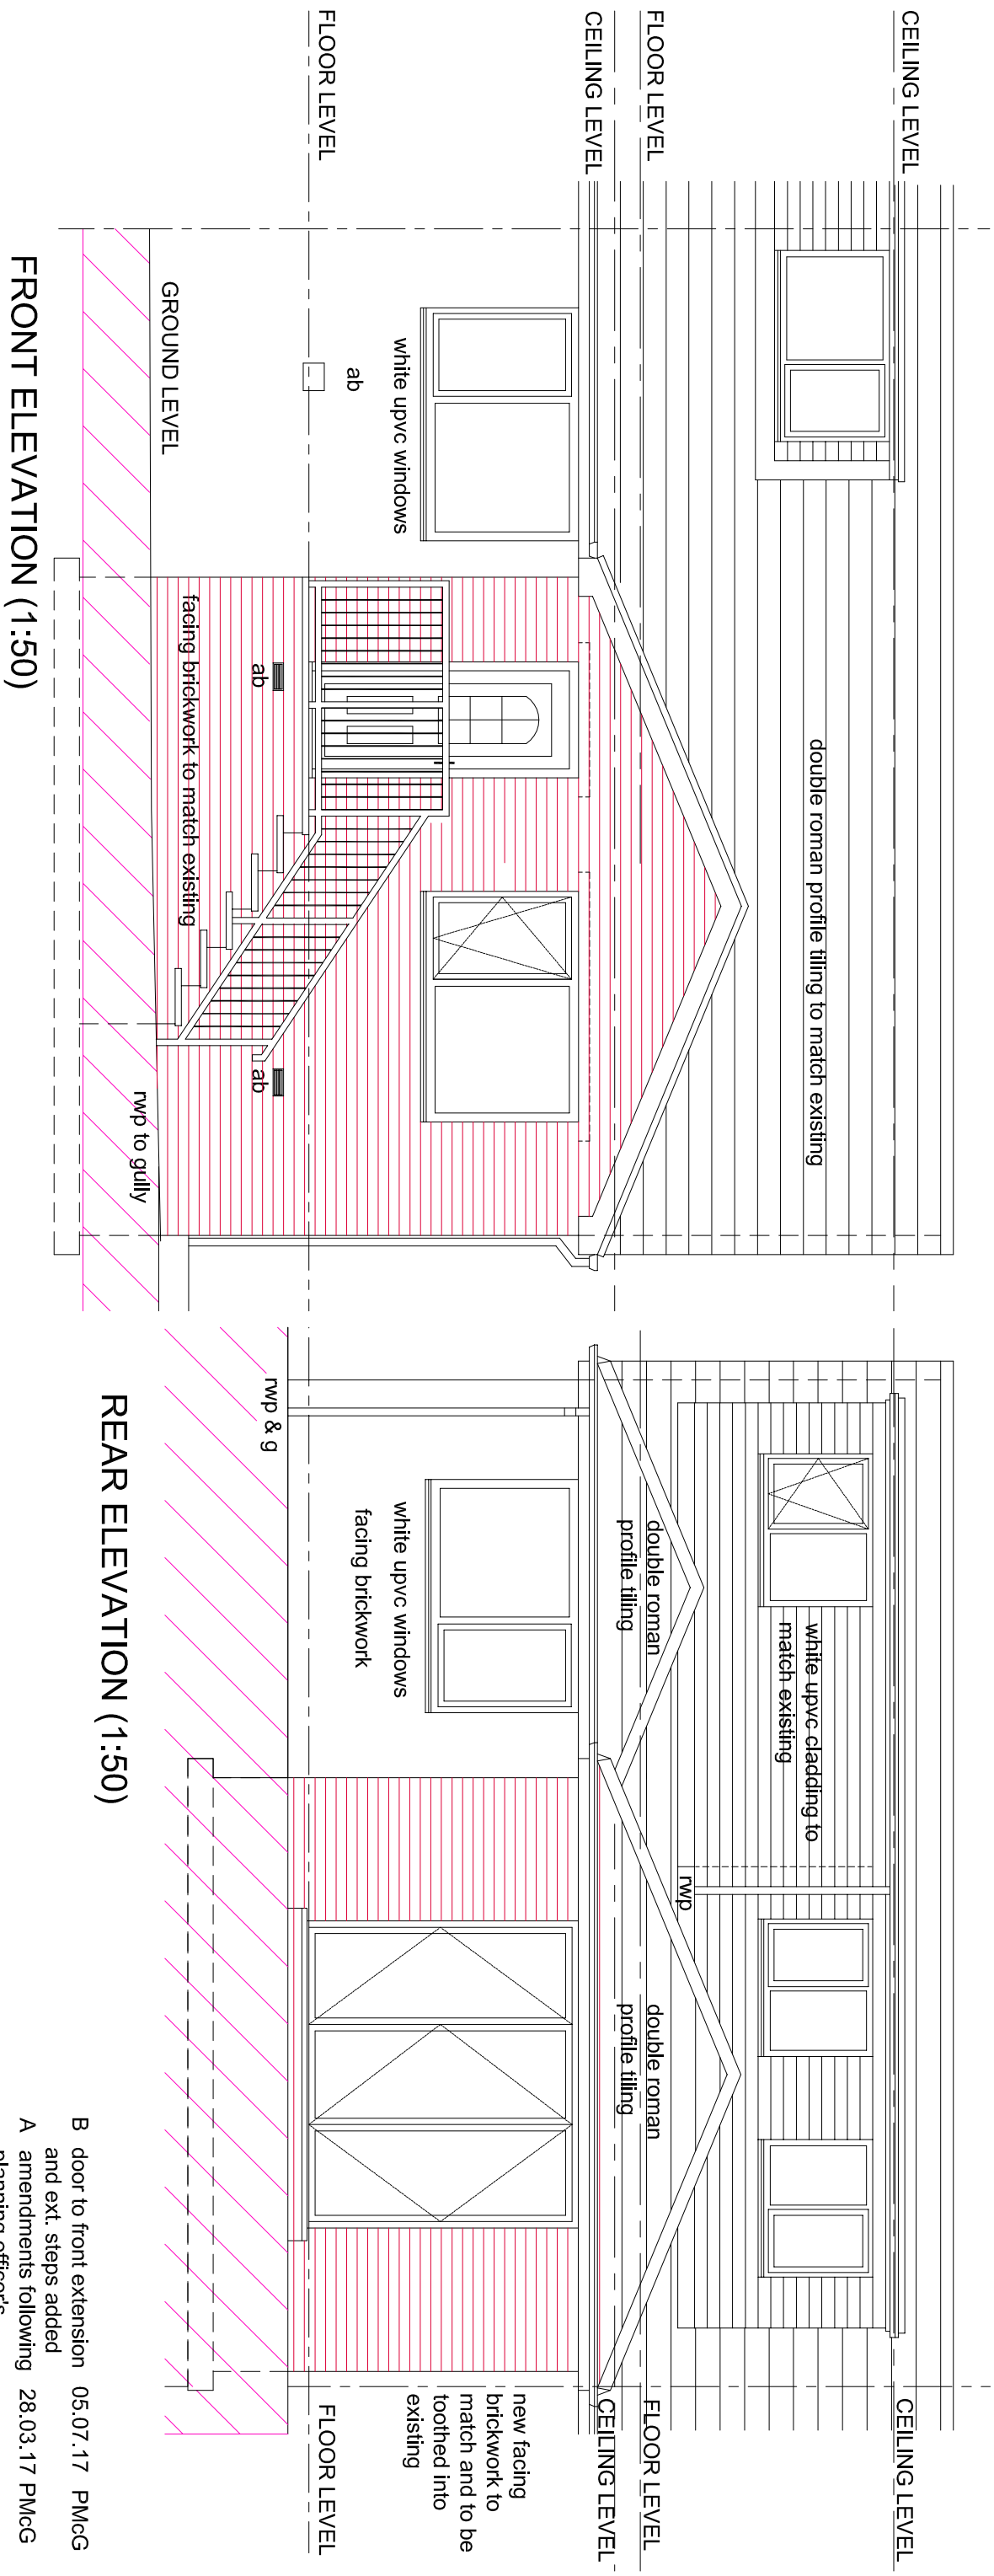

row	description	date	
drawn	Paul McGuire	03/03/17	

Paul McGuire MCAT, ACIOB,
Chartered Architectural Technologist
 46 Riley Park, Kirtbunton, Huddersfield HD8 0SA
 T: +44 (0)1484 602893 M: 07960 303343
 E: info@pmcg-architect.co.uk
 Web: www.pmcg-architect.co.uk

© National Architectural
 Association of the United Kingdom

client			
Mr. R. & Mrs. N. COPLEY			
project			
PROPOSED TWO STOREY EXTENSION TO EXISTING DWELLING			
address			
32 REGENT ROAD KIRKHEATON HUDDERSFIELD HD5 0LW			
drawing title			
ELEVATIONS AS PROPOSED (sheet 1 of 2)			
scale	profile	drawing No	rev
1:50 @ A3	2017.04	(RNC) PD 06	B