


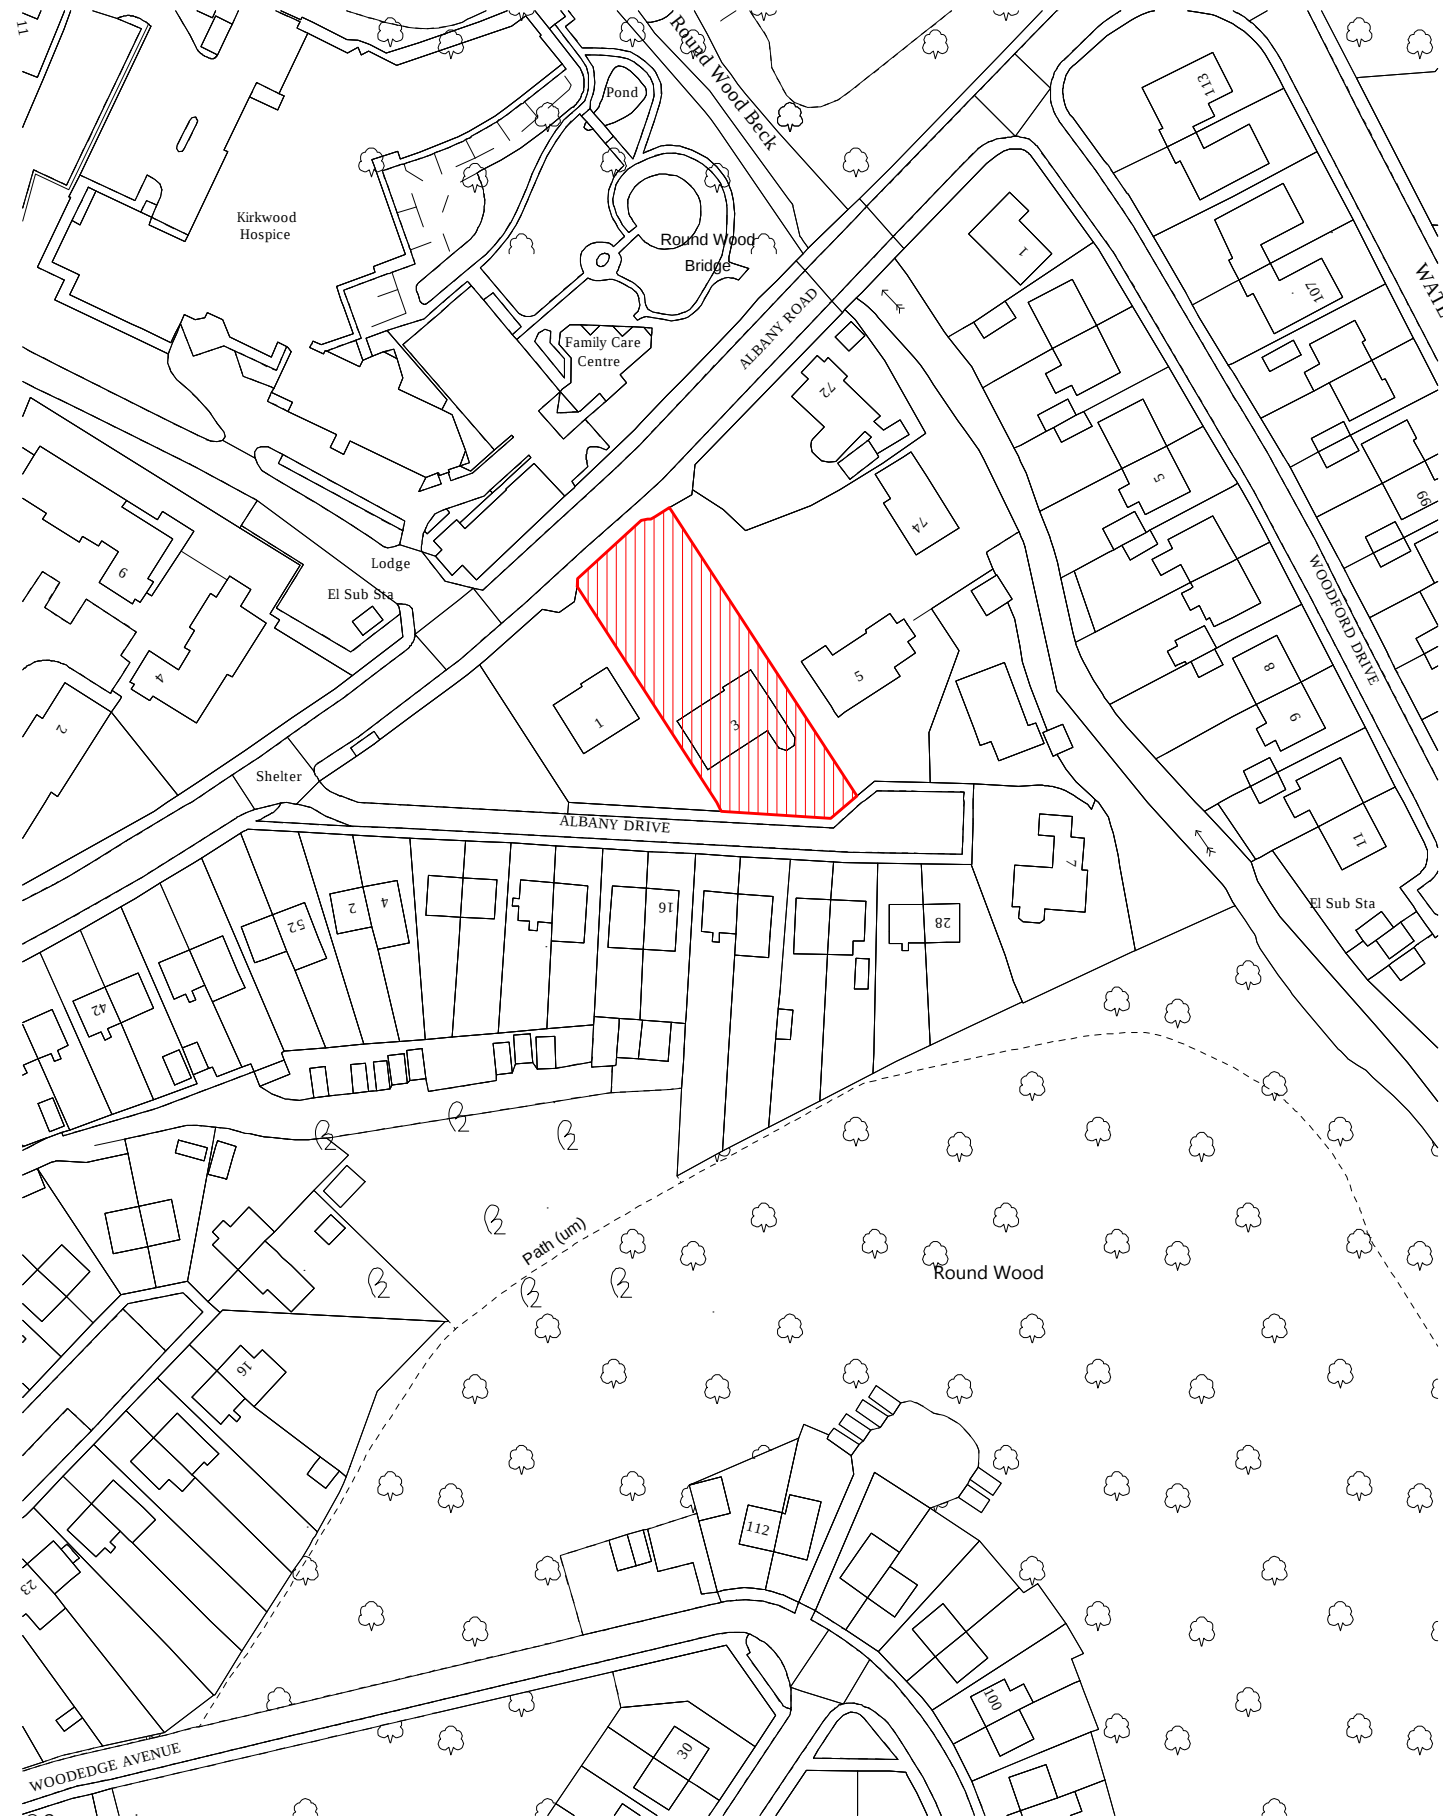


CLIENT
MR AFTAB KARIM

NOTES
PLEASE NOTE THAT BEFORE BUILDING WORKS COMMENCES IT IS THE RESPONSIBILITY OF THE BUILDER OR OWNER TO SERVE PARTY WALL NOTICES TO ALL NEIGHBOURS. NO CONSTRUCTION WORK TO BE STARTED PRIOR TO COUNCIL'S APPROVAL. DRAWINGS TO BE READ IN CONJUNCTION WITH RELEVANT DRAWING AND SPECS. DRAWINGS NOT TO BE SCALED. FIGURED DIMENSIONS ONLY. ANY DISCREPANCIES ARE TO BE POINTED TO THE COMPANY. THE COMPANY IS NOT LIABLE FOR ANY FAULTS NOT RAISED. DRAWINGS NOT TO BE SCALED FOR LAND TRANSFER PURPOSES.

PROJECT
**3 ALBANY DRIVE,
HUDDERSFIELD, HD5 9UR**

DRAWING TITLE
LOCATION PLAN

PROJECT TITLE
RAISE FENCE HEIGHT

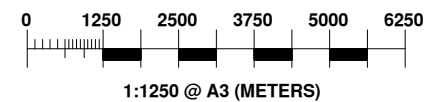

CONSULTANT

DESIGN GHAR LIMITED

ARCHITECTURAL DESIGNERS AND STRUCTURAL ENGINEERS

30 UPHALL ROAD, ILFORD, ESSEX, IG1 2JF Mobile: 07877 254 950
Phone: 0203 417 5919, Email: dgltd@yahoo.co.uk



SHEET NO.

01

DATE

**AUG
2017**