




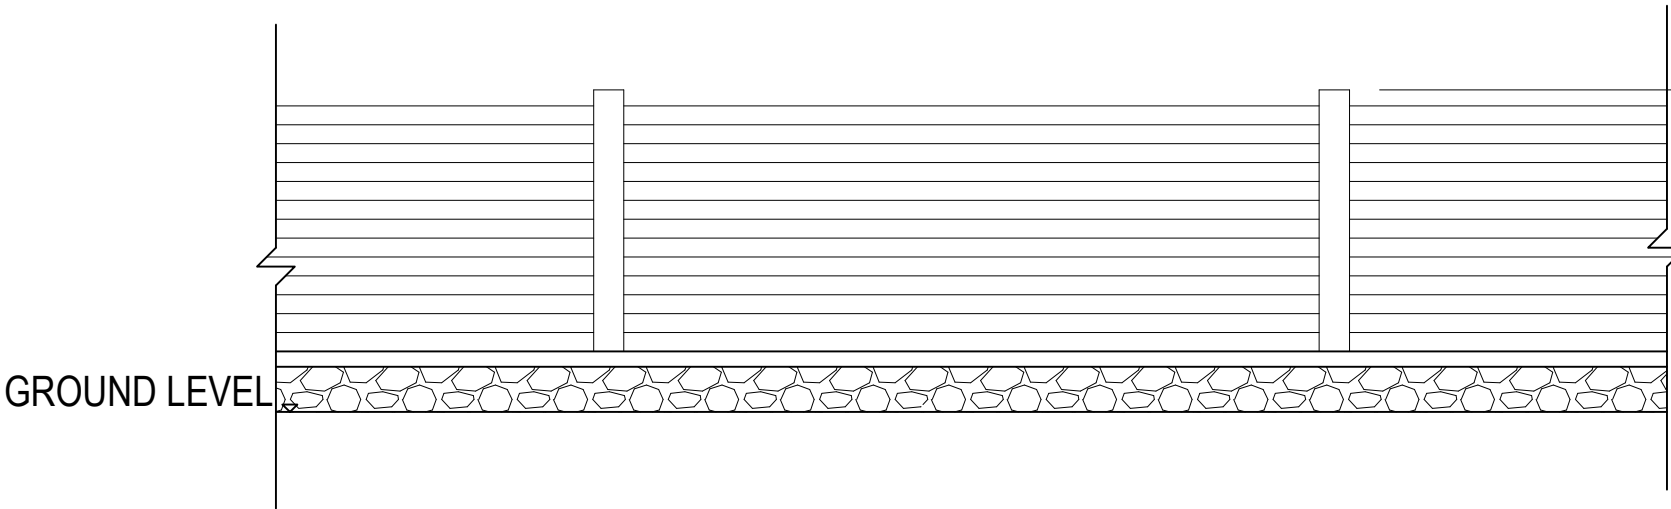


FENCE ELEVATION A

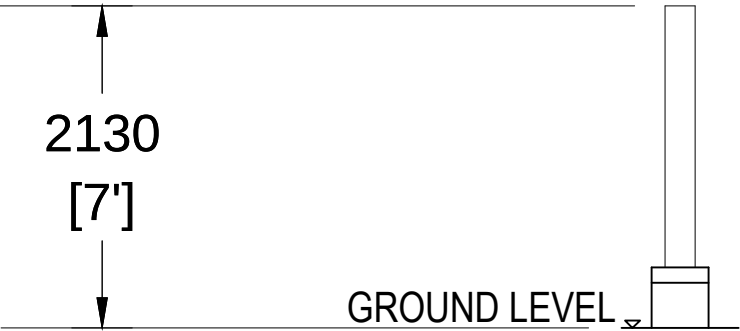

FENCE SECTION A

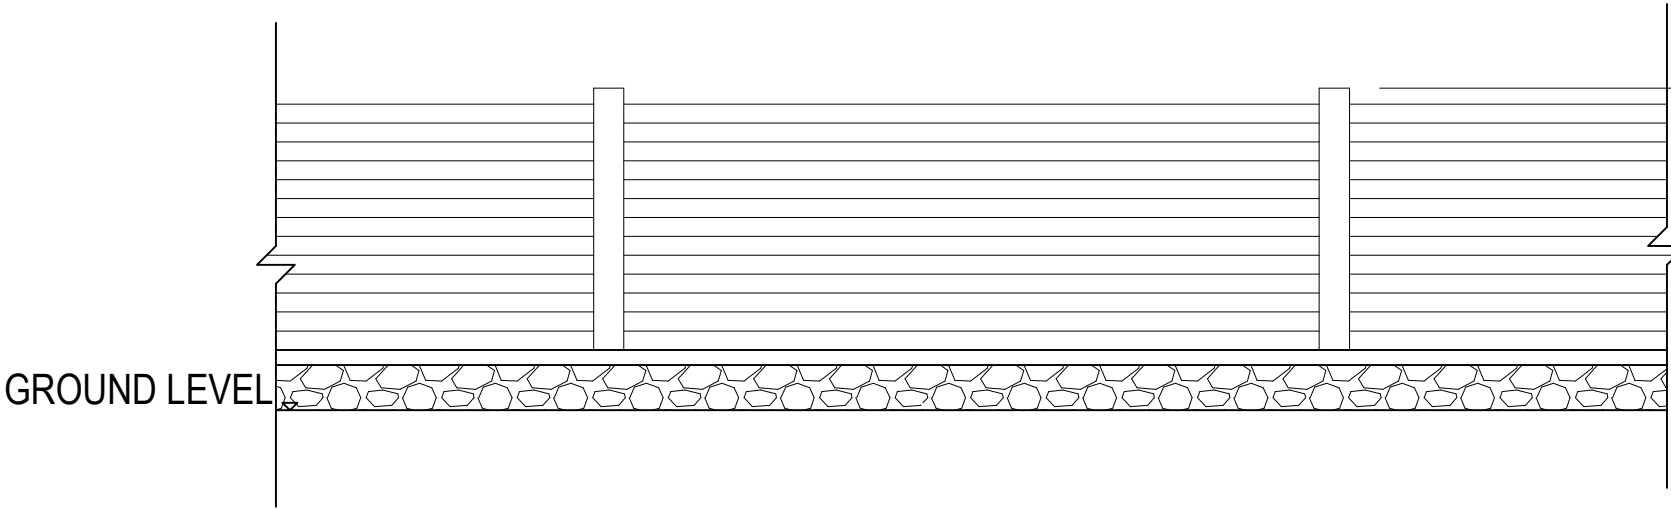

FENCE ELEVATION B

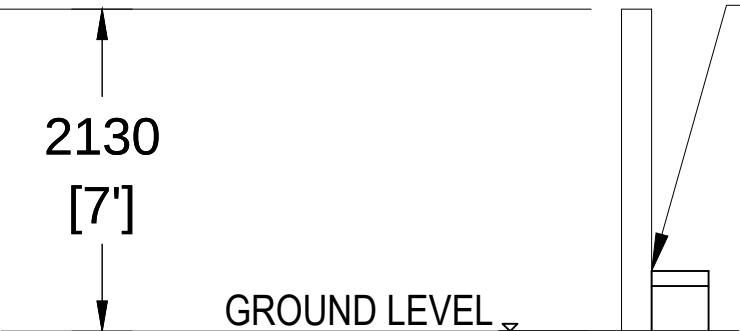

FENCE SECTION B

Fence built right behind the stone wall inside the property boundary. Height of fence not to exceed 2130mm at any location.

CLIENT MR AFTAB KARIM	PROJECT 3 ALBANY DRIVE, HUDDERSFIELD, HD5 9UR	PROJECT TITLE RAISE FENCE HEIGHT	CONSULTANT DESIGN GHAR LIMITED ARCHITECTURAL DESIGNERS AND STRUCTURAL ENGINEERS 30 UPHALL ROAD, ILFORD, ESSEX, IG1 2JF Mobile: 07877 254 950 Phone: 0203 417 5919, Email: dgltld@yahoo.co.uk	SHEET NO. 03
NOTES PLEASE NOTE THAT BEFORE BUILDING WORKS COMMENCES IT IS THE RESPONSIBILITY OF THE BUILDER OR OWNER TO SERVE PARTY WALL NOTICES TO ALL NEIGHBOURS. NO CONSTRUCTION WORK TO BE STARTED PRIOR TO COUNCIL'S APPROVAL. DRAWINGS TO BE READ IN CONJUNCTION WITH RELEVANT DRAWING AND SPECS. DRAWINGS NOT TO BE SCALED. FIGURED DIMENSIONS ONLY. ANY DISCREPANCIES ARE TO BE POINTED TO THE COMPANY. THE COMPANY IS NOT LIABLE FOR ANY FAULTS NOT RAISED. DRAWINGS NOT TO BE SCALED FOR LAND TRANSFER PURPOSES.	DRAWING TITLE ELEVATIONS (REVISED DEC-2017)	0 1 2 3 1:50 @ A3 (METERS)	DESIGN GHAR LTD ARCHITECTURAL DESIGNERS AND STRUCTURAL ENGINEERS AUG 2017	DATE AUG 2017